




NOTES:
 1. ALL DIMENSIONS ARE IN MILLIMETRES UNLESS NOTED OTHERWISE.

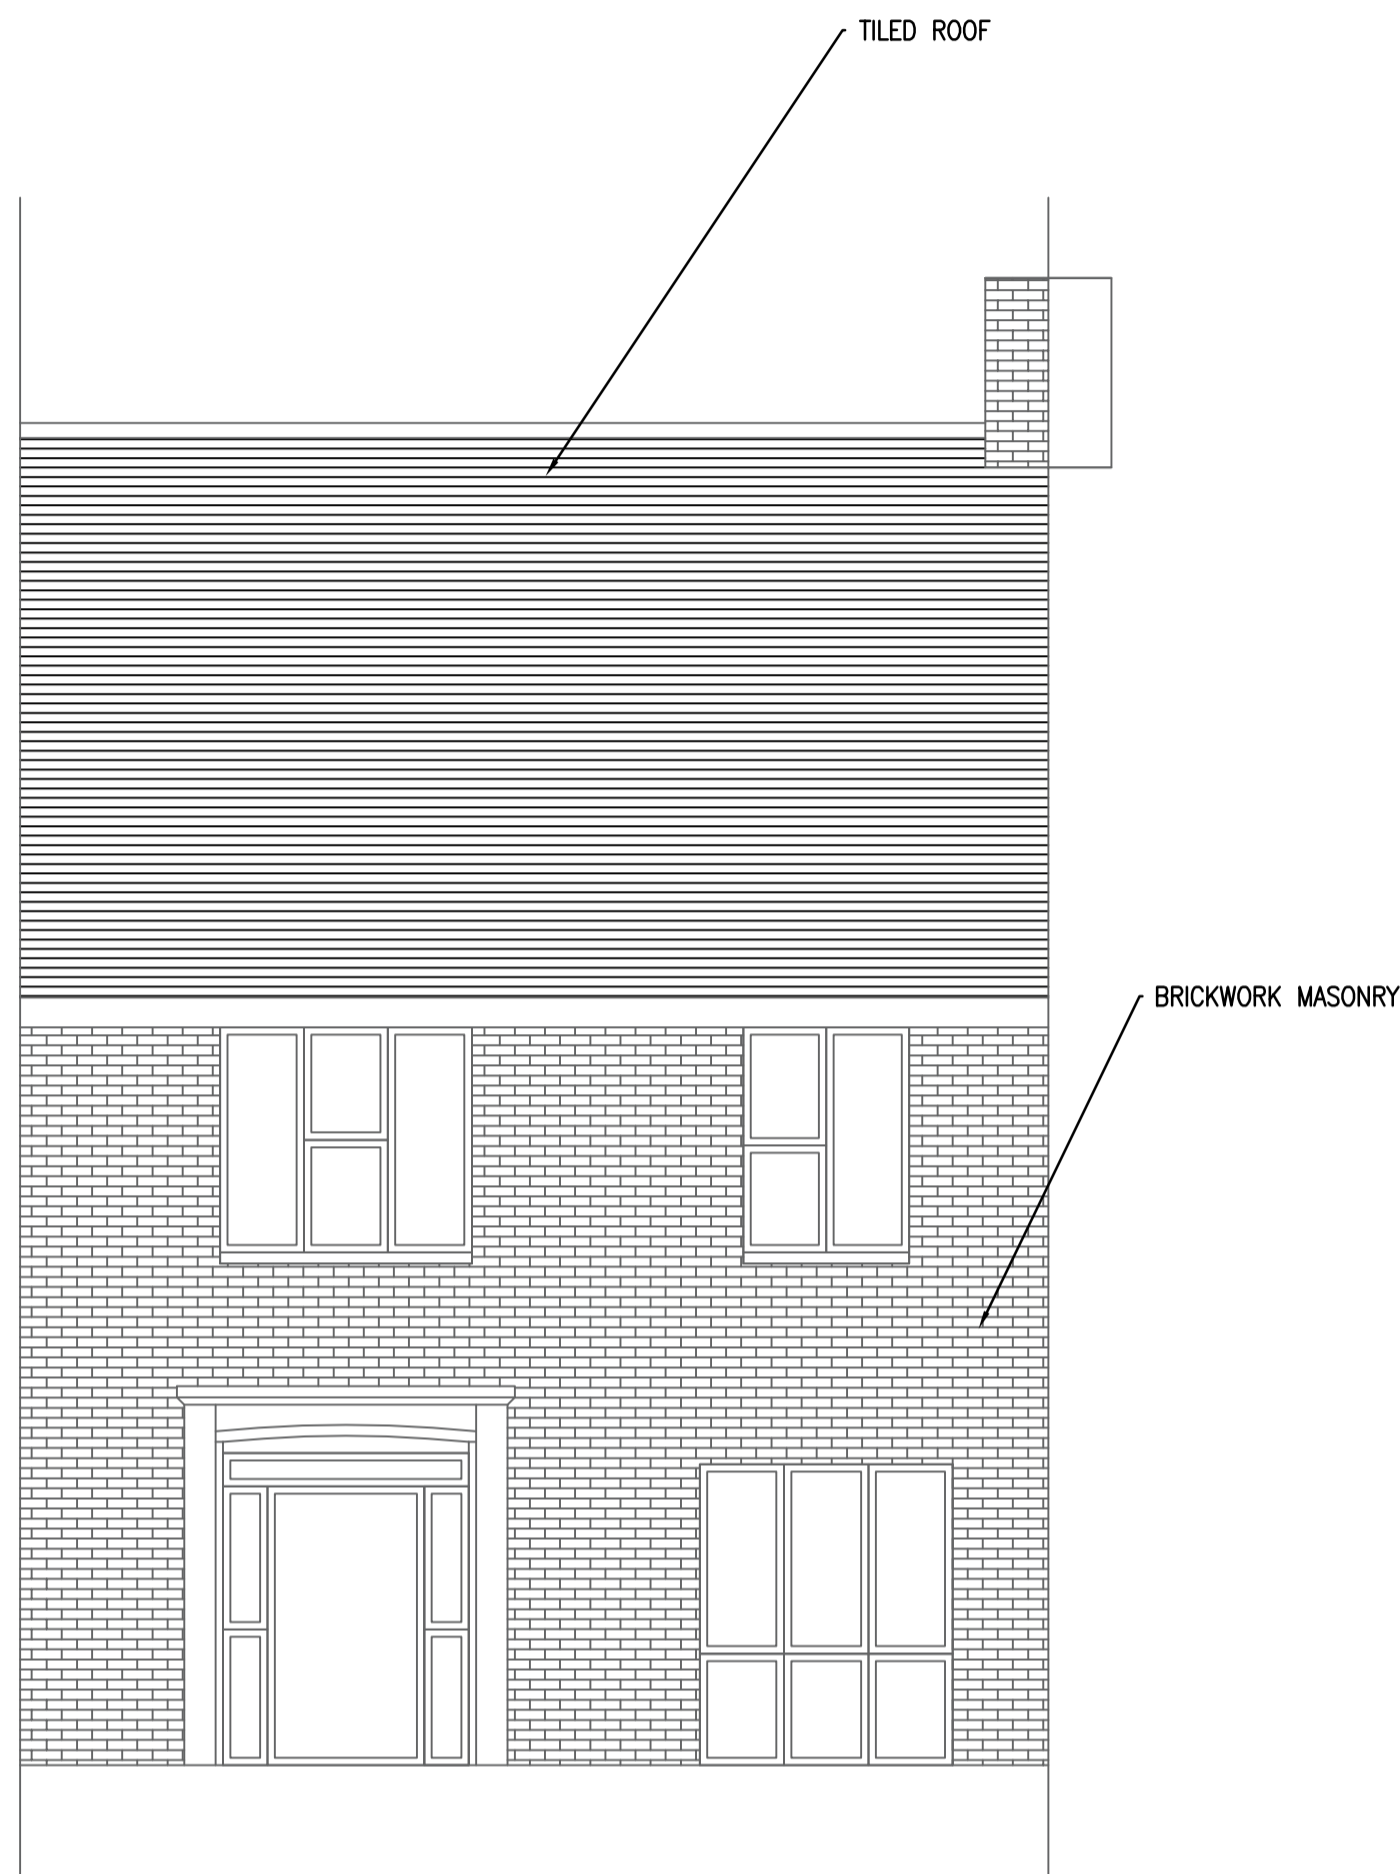

VIEW A-A EXISTING FRONT ELEVATION
 1:50

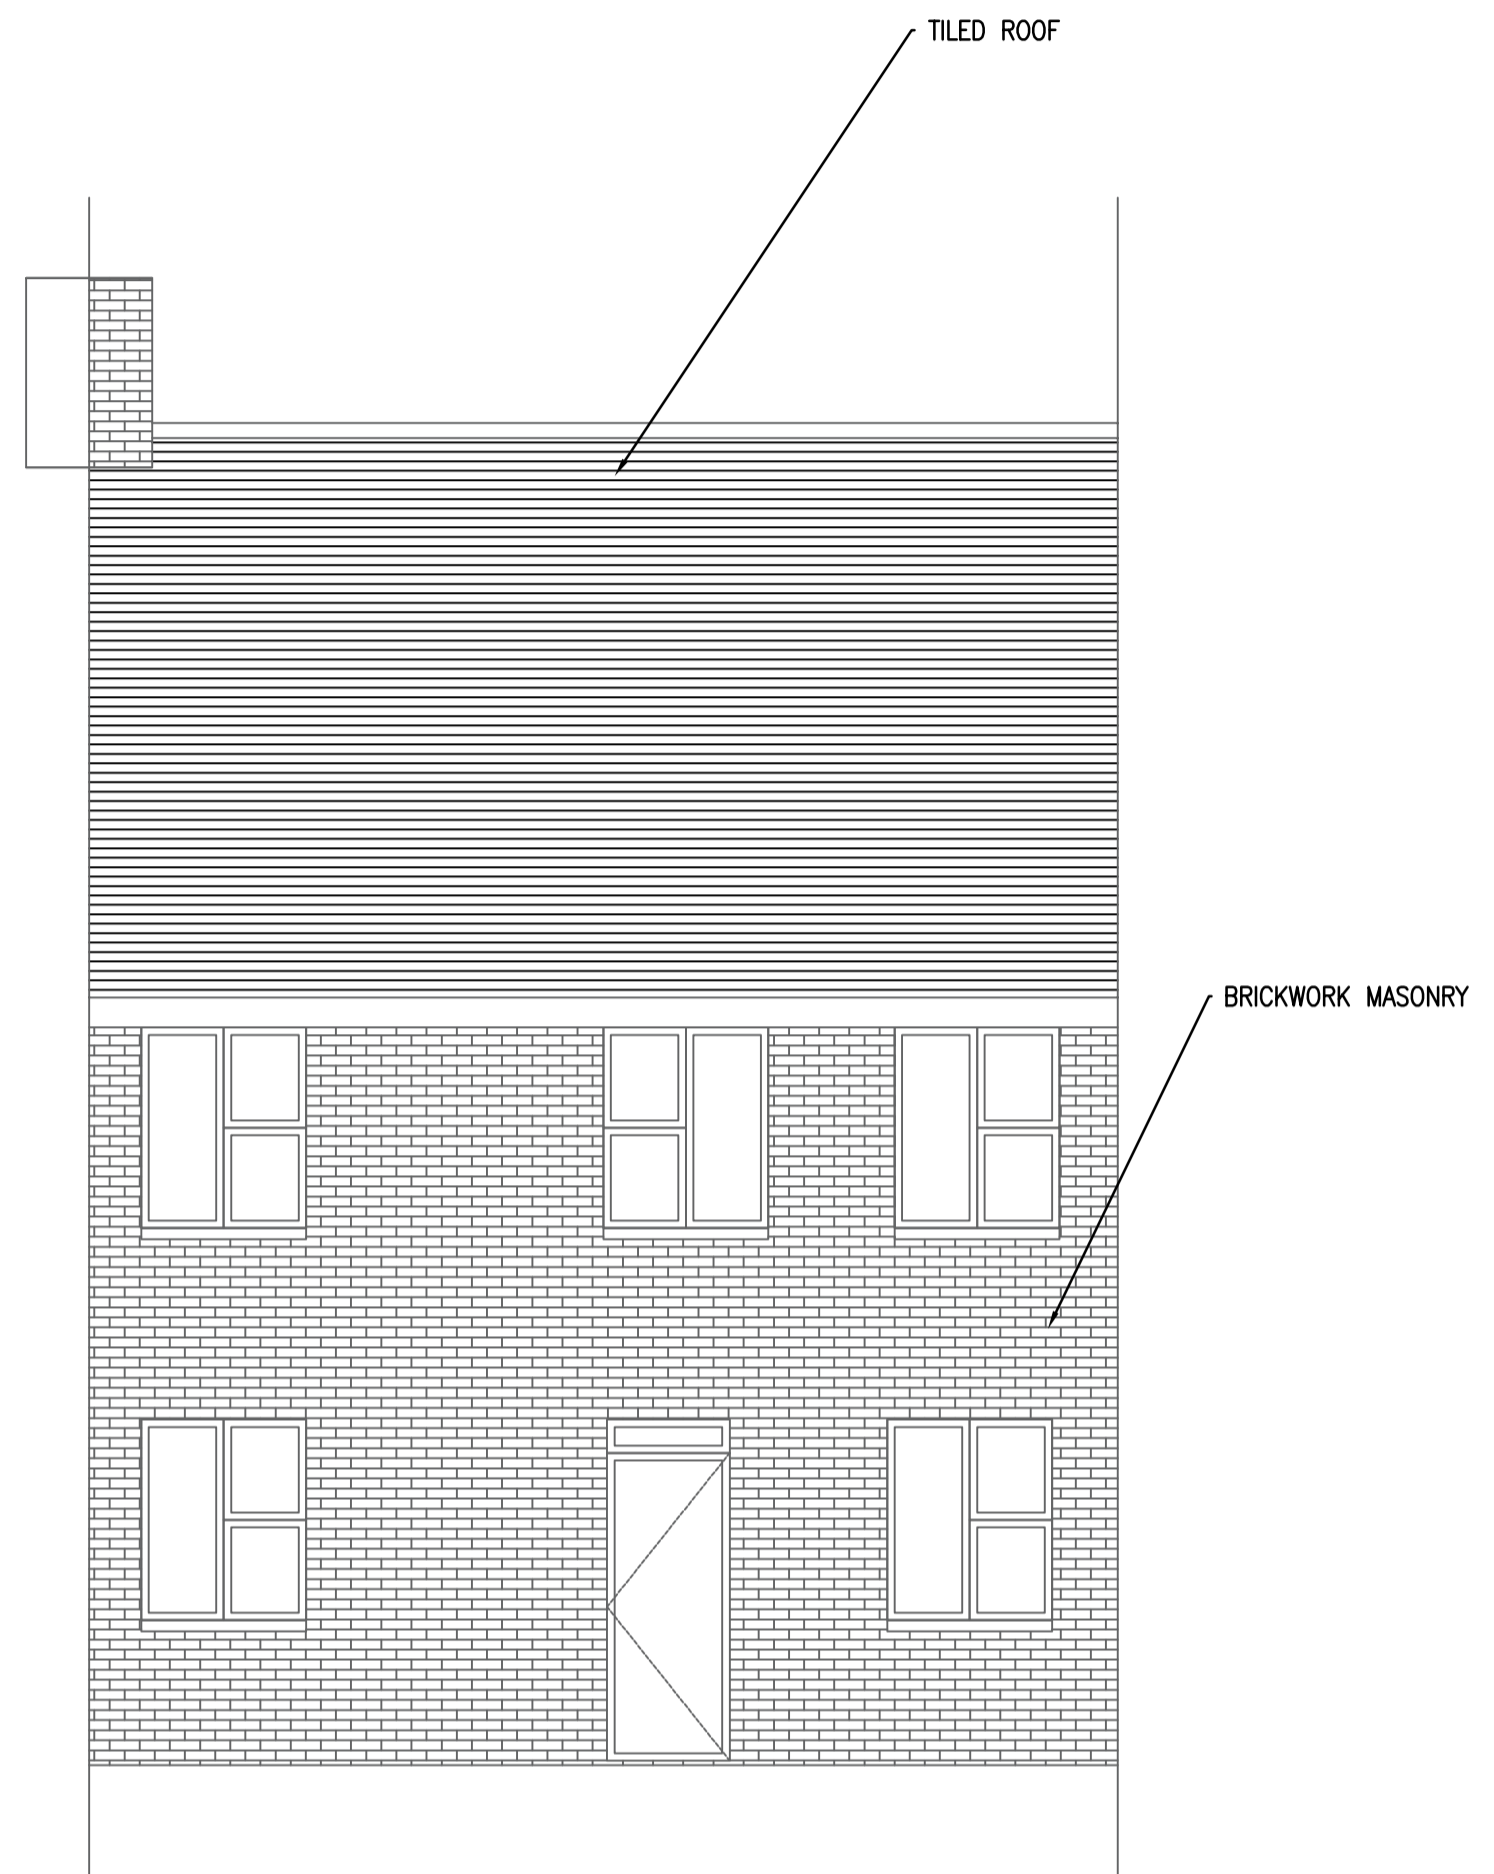

VIEW B-B EXISTING REAR ELEVATION
 1:50

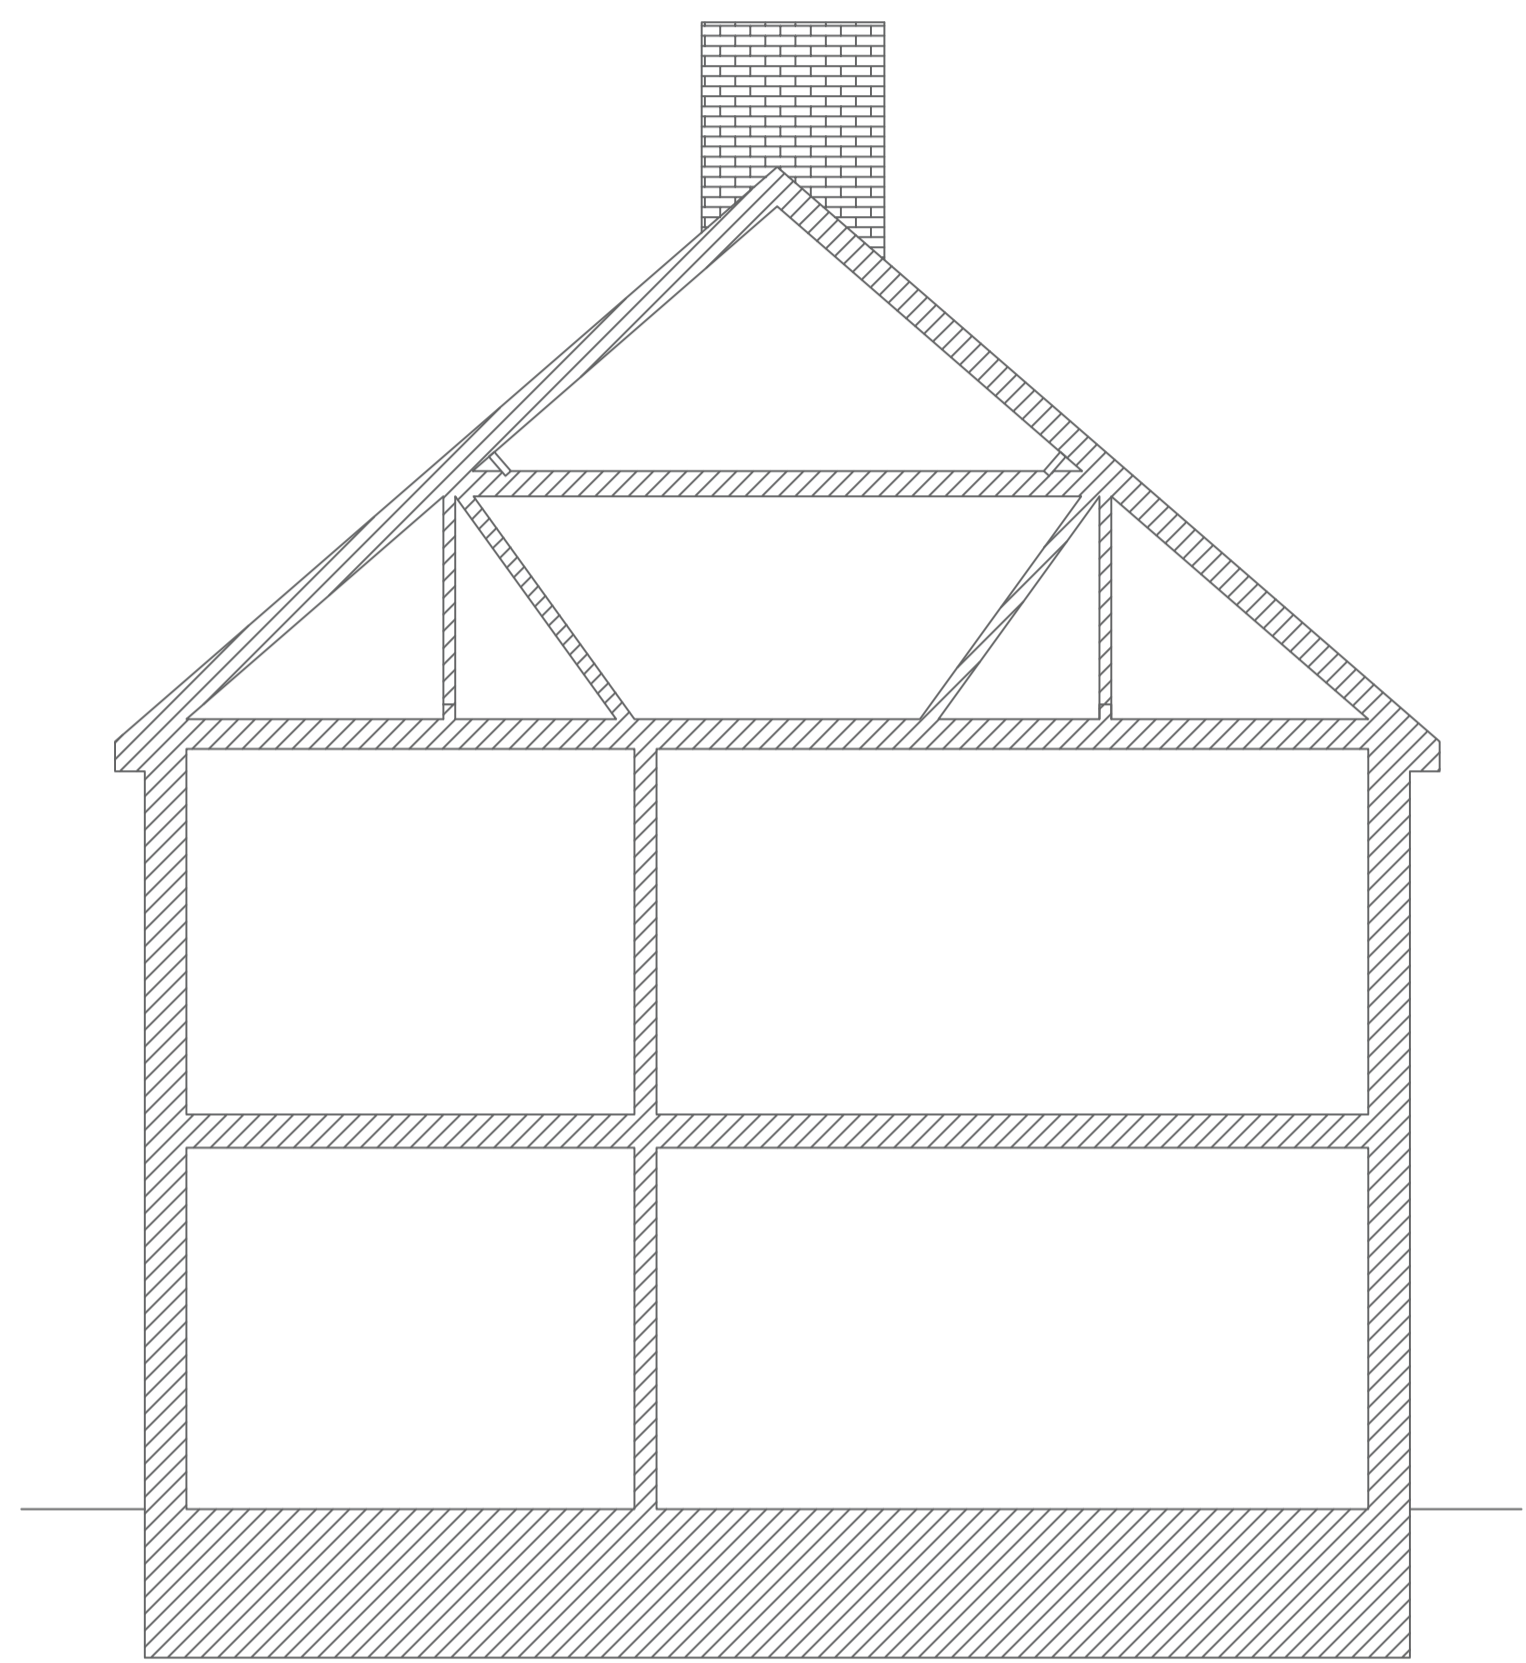

VIEW C-C EXISTING BUILDING SECTION
 1:50

Rev	Purpose of Issue	Date	Authorised
A02	PLANNING APPROVAL.	8.11.18	CC
A01	BUILDING CONTROL APPROVAL	9.9.18	CC



Client
 MISS LOW

Project
 7 DOBSON CLOSE
 NW6 4RS

Title
 LOFT CONVERSION
 EXISTING SECTION AND ELEVATIONS

Scale	Designed	Approved
AS SHOWN.	JL	CC
Drawn	Checked	Date
JL	CC	09/09/2018



Drawing Number	Rev
7 DOBSON-ARC-0021	A02