

EXT - Drawing Issue Register											
1-Projec t	2-Issuer	3-Area	4-Leve l	5-Type	6-Trade	Sheet Number	8-Proposed Status	Current Revision	Sheet Name	Current Revision Date	Current Revision Description
P4PBT	STW	AFA	SL	SCH	A31	143500	S4 - Issued for Stage Approval	H	External Works Drawing Issue Register	2018.10.17	External Works / Stage 4 / S4 - Issued for Stage Approval
P4PBT	STW	AFA	GND	SOW	A31	143570	S4 - Issued for Stage Approval	G	External Works-Ground Floor Plan	2018.10.04	External Works / Stage 4 / S4 - Issued for Stage Approval
P4PBT	STW	AFA	GND	SEC	A31	143701	S4 - Issued for Stage Approval	H	External Works Section AA	2018.10.04	External Works / Stage 4 / S4 - Issued for Stage Approval
P4PBT	STW	AFA	GND	SEC	A31	143702	S4 - Issued for Stage Approval	F	External Works Section BB	2018.10.04	External Works / Stage 4 / S4 - Issued for Stage Approval
P4PBT	STW	AFA	GND	SEC	A31	143703	S4 - Issued for Stage Approval	G	External Works Section CC DD	2018.10.04	External Works / Stage 4 / S4 - Issued for Stage Approval
P4PBT	STW	AFA	GND	SEC	A31	143704	S4 - Issued for Stage Approval	F	External Works Section EE FF	2018.10.04	External Works / Stage 4 / S4 - Issued for Stage Approval
P4PBT	STW	AFA	GND	SEC	A31	143705	S3 - Issued for Review and Comment	C	External Works Section HH - Redundant	2016.11.15	Issued For Procurement -100% Stage E Issue
P4PBT	STW	AFA	GND	SEC	A31	143706	S4 - Issued for Stage Approval	F	External Works Section GG II	2018.10.04	External Works / Stage 4 / S4 - Issued for Stage Approval
P4PBT	STW	AFA	GND	SEC	A31	143707	S4 - Issued for Stage Approval	G	External Works Section JJ KK	2018.10.04	External Works / Stage 4 / S4 - Issued for Stage Approval
P4PBT	STW	AAB	GND	SKE	A31	143708	S4 - Issued for Stage Approval	C	STRUCTURAL SLAB SETTING OUT GND - External Works	2018.10.04	External Works / Stage 4 / S4 - Issued for Stage Approval
P4PBT	STW	AFA	GND	DET	A31	143709	S4 - Issued for Stage Approval	D	External Works setting out and levels (Sheet 1 of 3)	2018.10.04	External Works / Stage 4 / S4 - Issued for Stage Approval
P4PBT	STW	AFA	GND	DET	A31	143710	S4 - Issued for Stage Approval	C	External Works setting out and levels (Sheet 2 of 3)	2018.10.04	External Works / Stage 4 / S4 - Issued for Stage Approval
P4PBT	STW	AFA	GND	DET	A31	143711	S4 - Issued for Stage Approval	E	External Works setting out and levels (Sheet 3 of 3)	2018.10.04	External Works / Stage 4 / S4 - Issued for Stage Approval
P4PBT	STW	AFA	GND	SEC	A31	143712	S4 - Issued for Stage Approval	C	External Works Section LL	2018.10.04	External Works / Stage 4 / S4 - Issued for Stage Approval
P4PBT	STW	AFA	GND	SEC	A31	143713	S4 - Issued for Stage Approval	C	External Works Section MM NN	2018.10.04	External Works / Stage 4 / S4 - Issued for Stage Approval
P4PBT	STW	AFA	GND	SEC	A31	143714	S4 - Issued for Stage Approval	E	External Works Section OO PP QQ	2018.10.17	External Works / Stage 4 / S4 - Issued for Stage Approval
P4PBT	STW	AAB	GND	SOW	A31	143715	S4 - Issued for Stage Approval	B	External Works - Bicycle Racks Setting Out - Plan A	2018.11.06	External Works / Stage 4 / S4 - Issued for Stage Approval

BOUYGUES

UK

Becket House
1 Lambeth Palace Rd
London SE1 7EU
Tel: 020 7401 0020

University College London Hospitals
NHS Foundation Trust

ORIGINATOR

NEW DRAWING ADDED

Scott Tallon Walker Architects

SCALE @A3

BIM FILE NAME - REVISION

P4PBT-STW-AFA-SL-M3-A31-100060

FIRST ISSUE DATE

2016/04/12

PROPOSED STATUS

S4 - Issued for Stage Approval

G

2018.10.04

External Works / Stage 4 / S4 - Issued for Stage Approval

ID

KK

KB

H

2018.10.17

External Works / Stage 4 / S4 - Issued for Stage Approval

ID

KB

KB

REVISION

DATE

DESCRIPTION

DRW

CHK

APP

DRAWING TITLE

Proton Beam Therapy - Phase 4

External Works Drawing Issue Register

PROJECT

ISSUER

AREA

LEVEL

TYPE

TRADE

SEQUENCE

REVISION

P4PBT

STW

AFA


SL

SCH

A31

143500


H

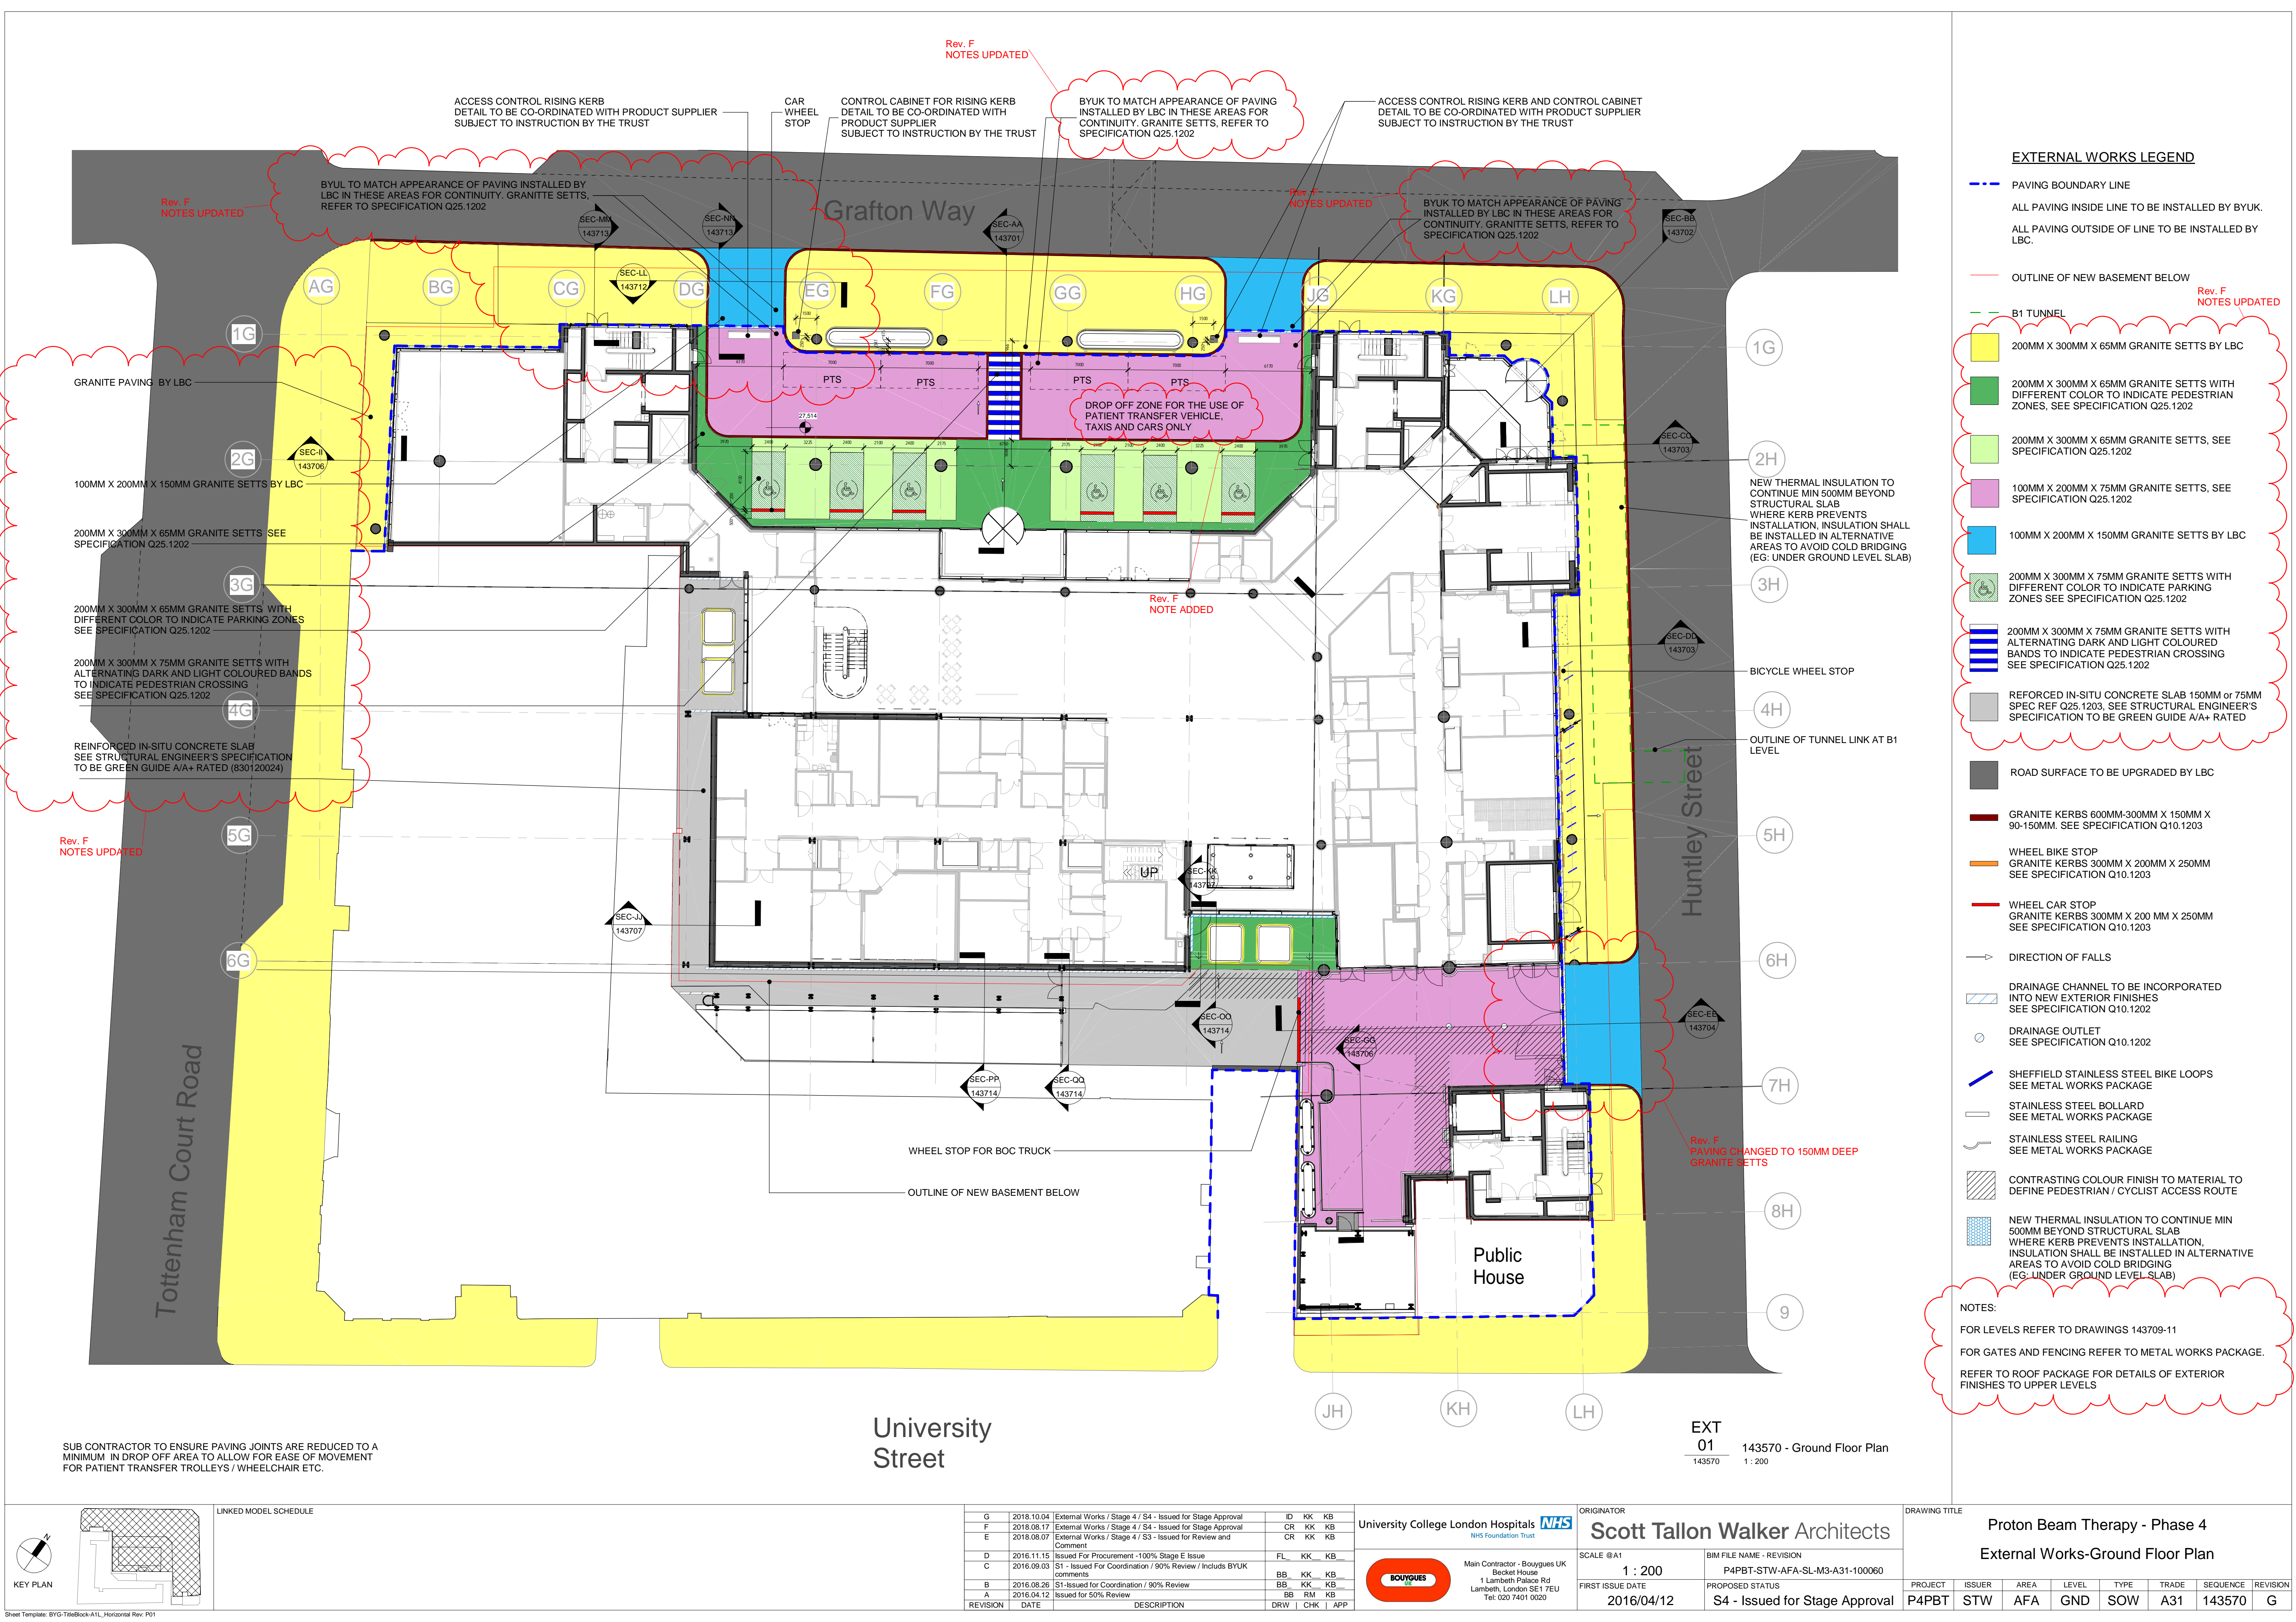


EXTERNAL WORKS LEGEND


- PAVING BOUNDARY LINE
- ALL PAVING INSIDE LINE TO BE INSTALLED BY BYUK.
- ALL PAVING OUTSIDE OF LINE TO BE INSTALLED BY LBC.
- OUTLINE OF NEW BASEMENT BELOW
- B1 TUNNEL
- 200MM X 300MM X 65MM GRANITE SETTS BY LBC
- 200MM X 300MM X 65MM GRANITE SETTS WITH DIFFERENT COLOR TO INDICATE PEDESTRIAN ZONES, SEE SPECIFICATION Q25.1202
- 200MM X 300MM X 65MM GRANITE SETTS, SEE SPECIFICATION Q25.1202
- 100MM X 200MM X 75MM GRANITE SETTS, SEE SPECIFICATION Q25.1202
- 100MM X 200MM X 150MM GRANITE SETTS BY LBC
- 200MM X 300MM X 75MM GRANITE SETTS WITH DIFFERENT COLOR TO INDICATE PARKING ZONES SEE SPECIFICATION Q25.1202
- 200MM X 300MM X 75MM GRANITE SETTS WITH ALTERNATING DARK AND LIGHT COLOURED BANDS TO INDICATE PEDESTRIAN CROSSING SEE SPECIFICATION Q25.1202
- REFORCED IN-SITU CONCRETE SLAB 150MM or 75MM SPEC REF Q25.1203. SEE STRUCTURAL ENGINEER'S SPECIFICATION TO BE GREEN GUIDE A/A+ RATED
- ROAD SURFACE TO BE UPGRADED BY LBC
- GRANITE KERBS 600MM-300MM X 150MM X 90-150MM. SEE SPECIFICATION Q10.1203
- WHEEL BIKE STOP
GRANITE KERBS 300MM X 200MM X 250MM SEE SPECIFICATION Q10.1203
- WHEEL CAR STOP
GRANITE KERBS 300MM X 200 MM X 250MM SEE SPECIFICATION Q10.1203
- DIRECTION OF FALLS
- DRAINAGE CHANNEL TO BE INCORPORATED INTO NEW EXTERIOR FINISHES SEE SPECIFICATION Q10.1202
- DRAINAGE OUTLET SEE SPECIFICATION Q10.1202
- SHEFFIELD STAINLESS STEEL BIKE LOOPS SEE METAL WORKS PACKAGE
- STAINLESS STEEL BOLLARD SEE METAL WORKS PACKAGE
- STAINLESS STEEL RAILING SEE METAL WORKS PACKAGE
- CONTRASTING COLOUR FINISH TO MATERIAL TO DEFINE PEDESTRIAN / CYCLIST ACCESS ROUTE
- NEW THERMAL INSULATION TO CONTINUE MIN 500MM BEYOND STRUCTURAL SLAB WHERE KERB PREVENTS INSTALLATION, INSULATION SHALL BE INSTALLED IN ALTERNATIVE AREAS TO AVOID COLD BRIDGING (EG. UNDER GROUND LEVEL SLAB)

NOTES:
FOR LEVELS REFER TO DRAWINGS 143709-11
FOR GATES AND FENCING REFER TO METAL WORKS PACKAGE.
REFER TO ROOF PACKAGE FOR DETAILS OF EXTERIOR FINISHES TO UPPER LEVELS

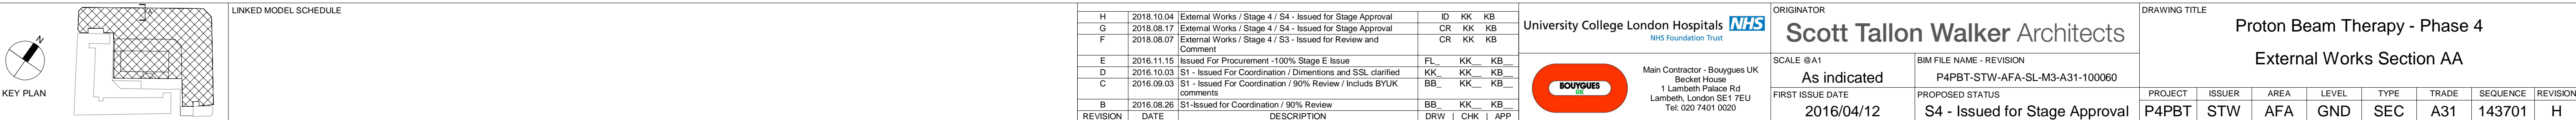

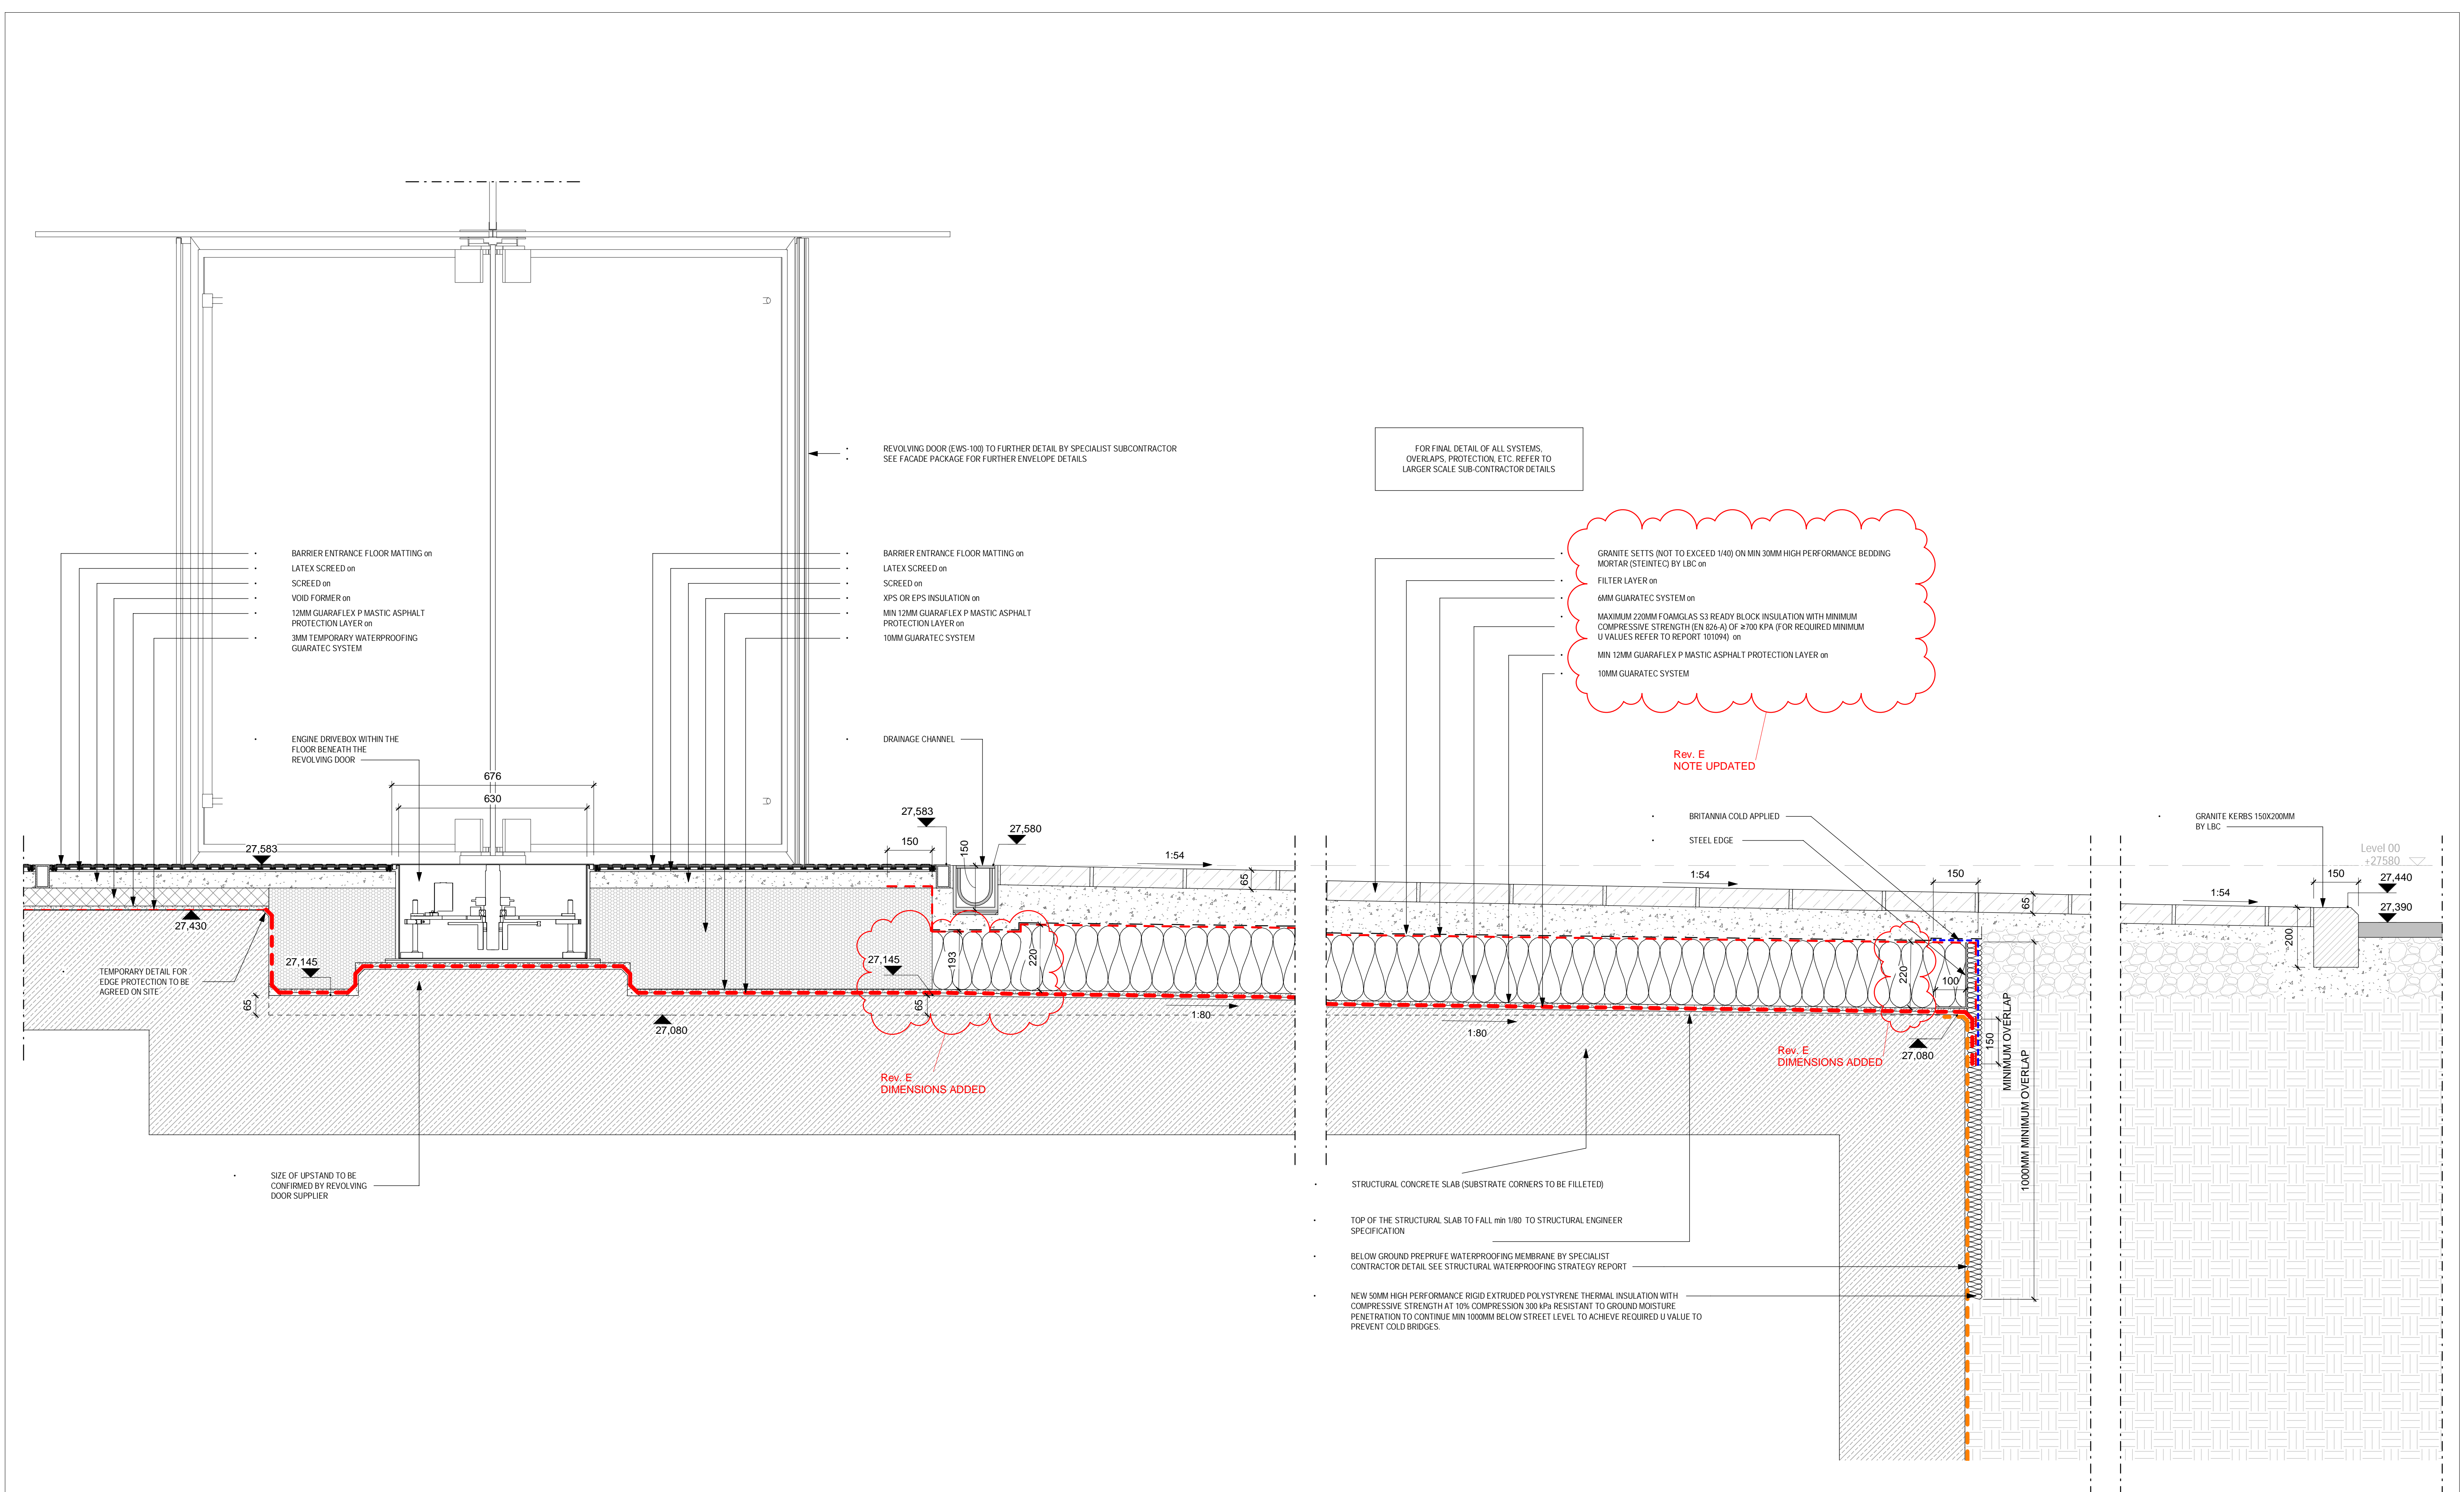


SEC-BB External Works-Grafton Way and Huntley Street Entrance
143702 1 : 10

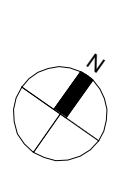


KEY PLAN

LINKED MODEL SCHEDULE

F	2018.10.04	External Works / Stage 4 / S4 - Issued for Stage Approval	ID	KK	KB
E	2018.08.17	External Works / Stage 4 / S4 - Issued for Stage Approval	CR	KK	KB
D	2018.08.07	External Works / Stage 4 / S3 - Issued for Review and Comment	CR	KK	KB
C	2016.11.15	Issued For Procurement -100% Stage E Issue	FL	KK	KB
B	2016.09.03	S1 - Issued For Coordination / 90% Review / Includes BYUK comments	BB	KK	KB
A	2016.08.26	S1-Issued for Coordination / 90% Review	BB	KK	KB
REVISION	DATE	DESCRIPTION	DRW	CHK	APP

University College London Hospitals 

 Main Contractor - Bouygues UK
Beckett House
1 Lambeth Palace Rd
Lambeth, London SE1 7EU
Tel: 020 7401 0020

ORIGINATOR

Scott Tallon Walker Architects

SCALE @A1
1 : 10

FIRST ISSUE DATE
2016/04/12

BIM FILE NAME - REVISION
P4PBT-STW-AFA-SL-M3-A31-100060

PROPOSED STATUS
S4 - Issued for Stage Approval



DRAWING TITLE




Proton Beam Therapy - Phase 4


External Works Section BB

PROJECT	ISSUER	AREA	LEVEL	TYPE	TRADE	SEQUENCE	REVISION
P4PBT	STW	AFA	GND	SEC	A31	143702	F


Sheet Template: BYG-TitleBlock-A1L_Horizontal Rev. P01

  

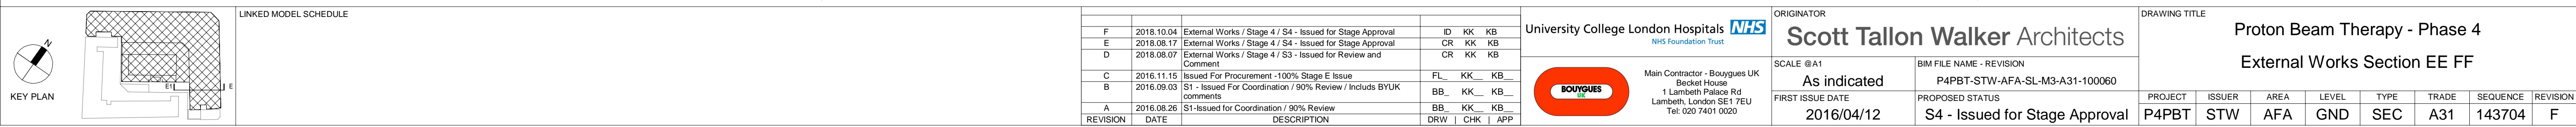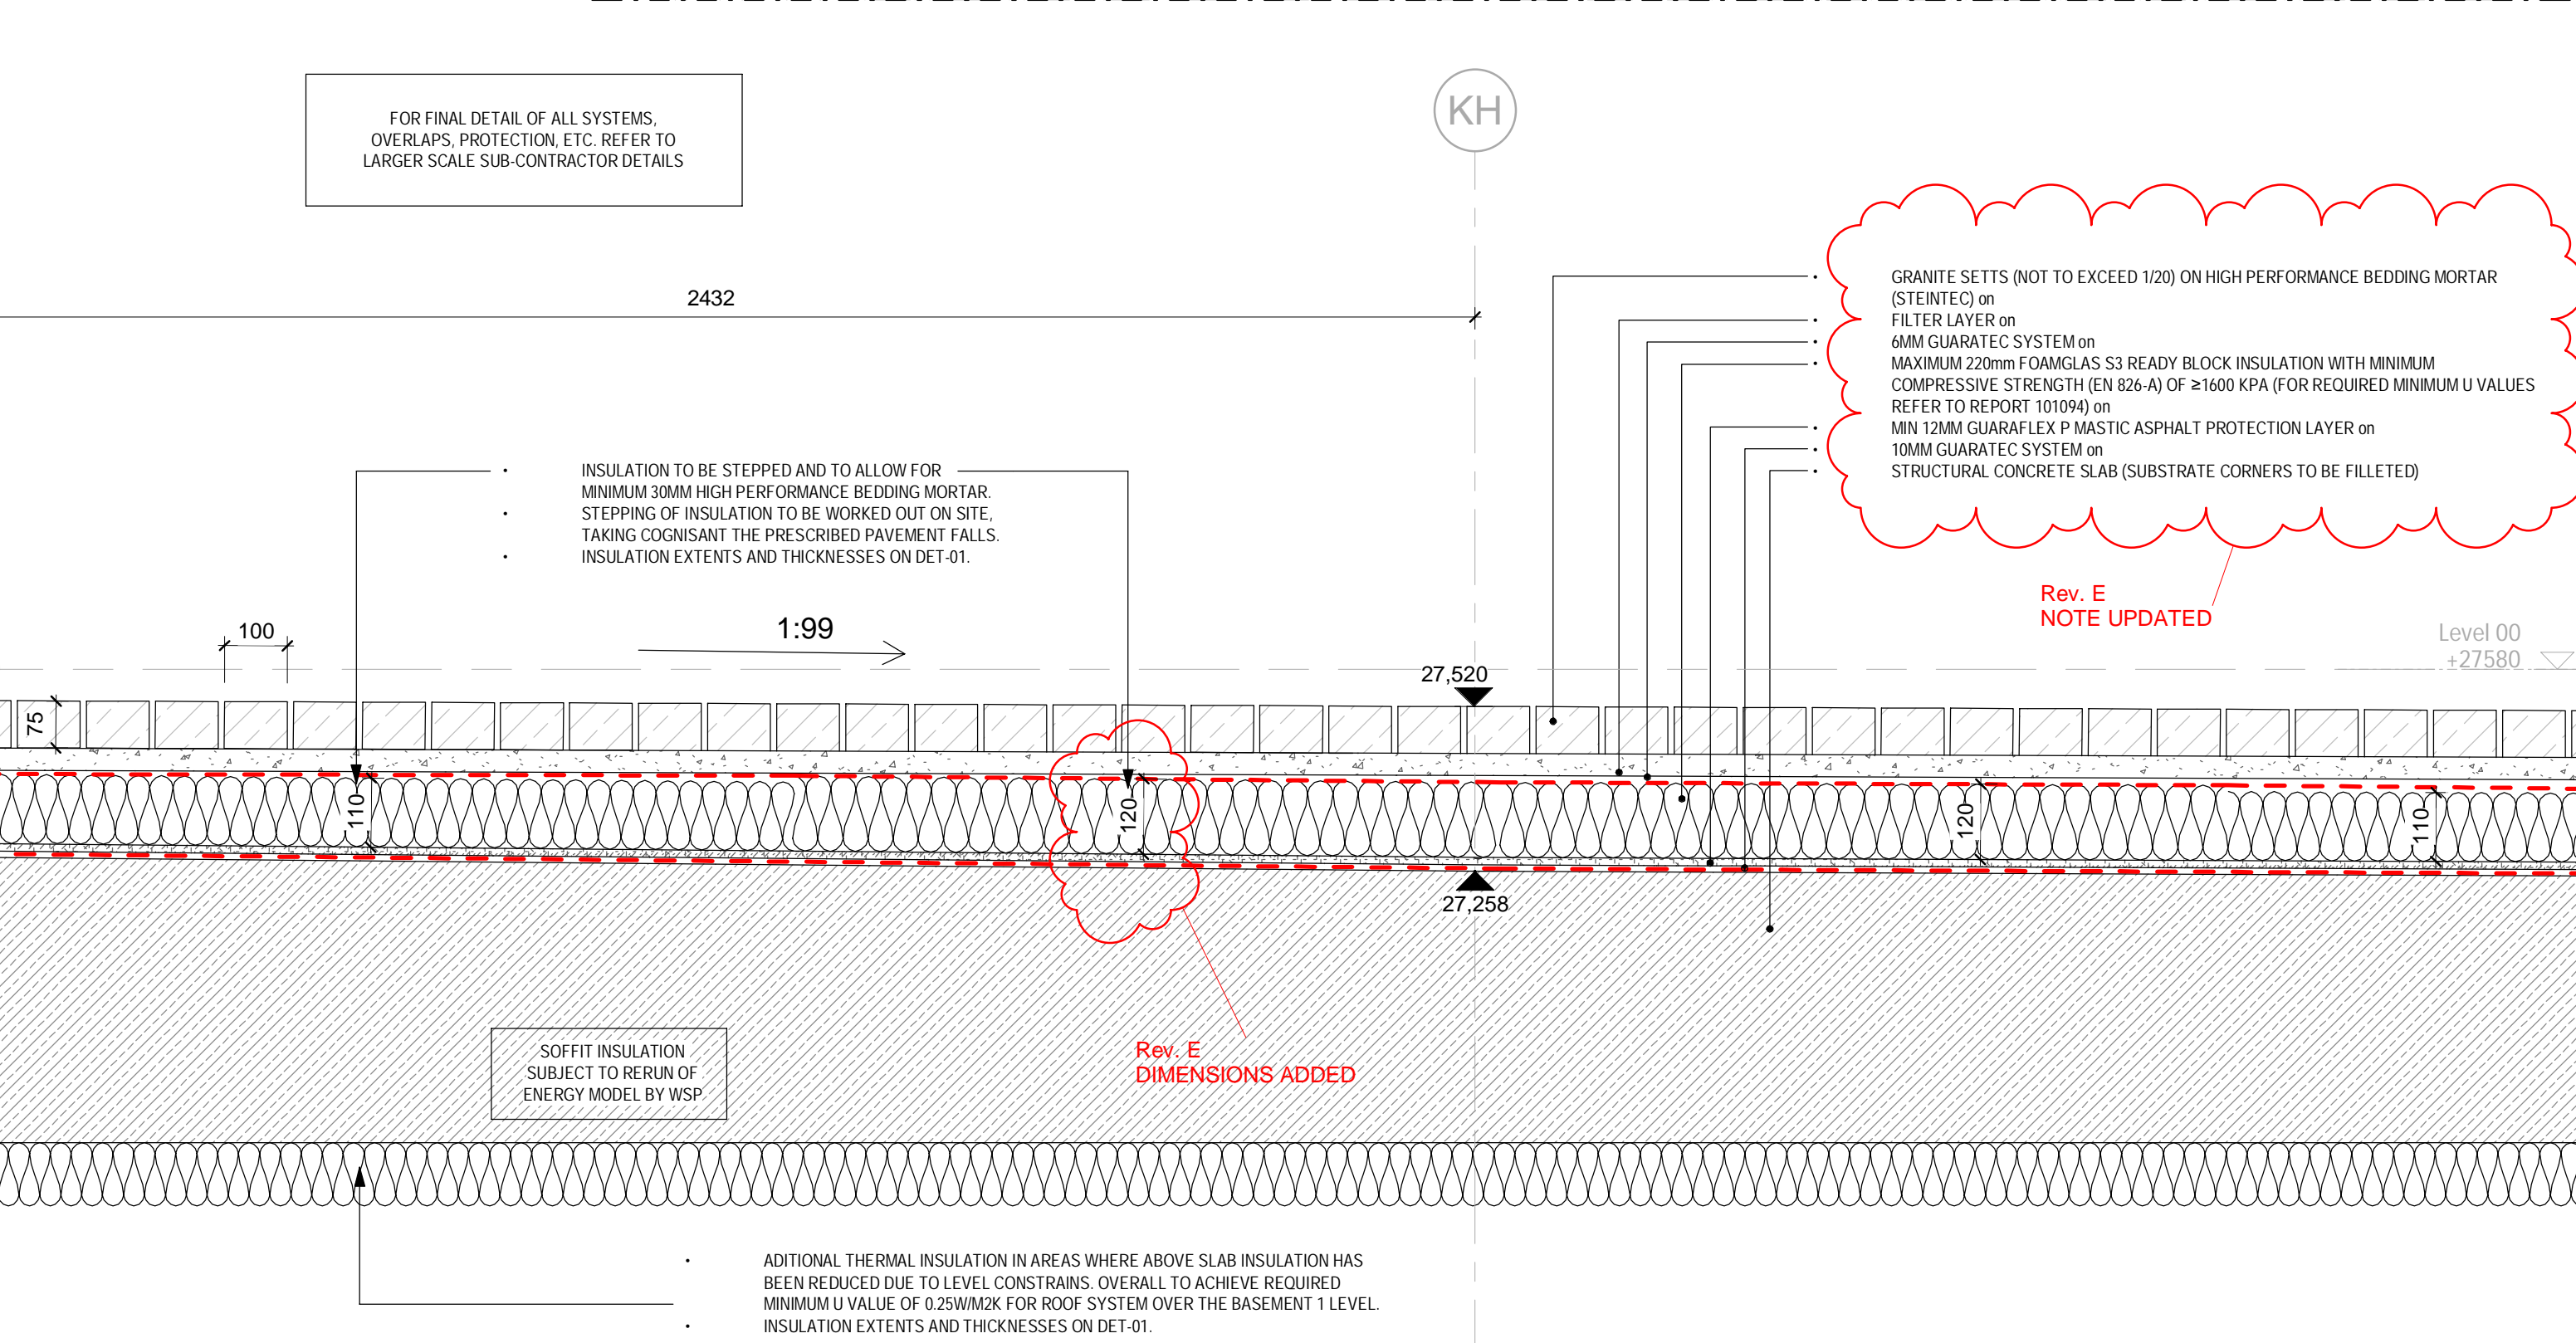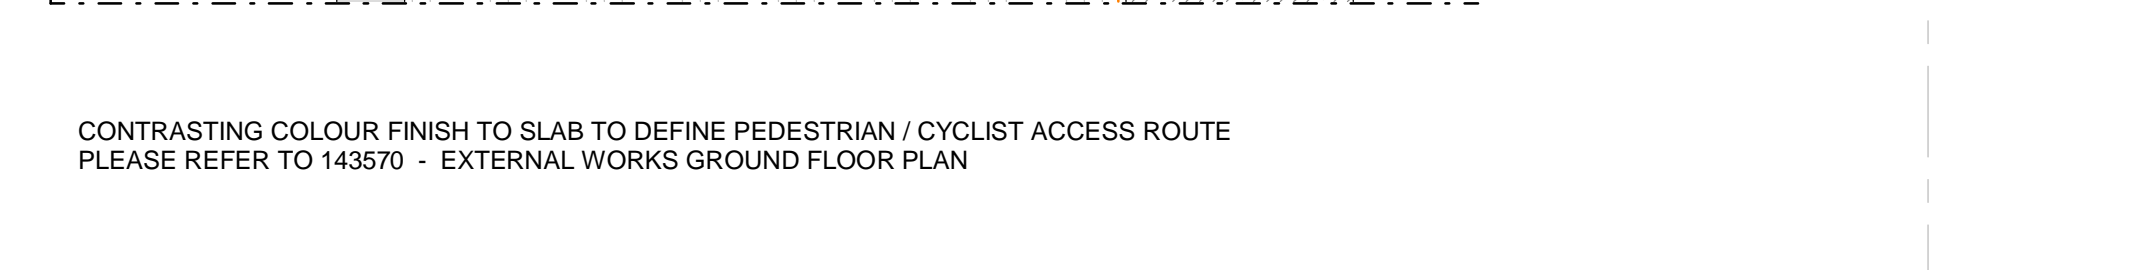


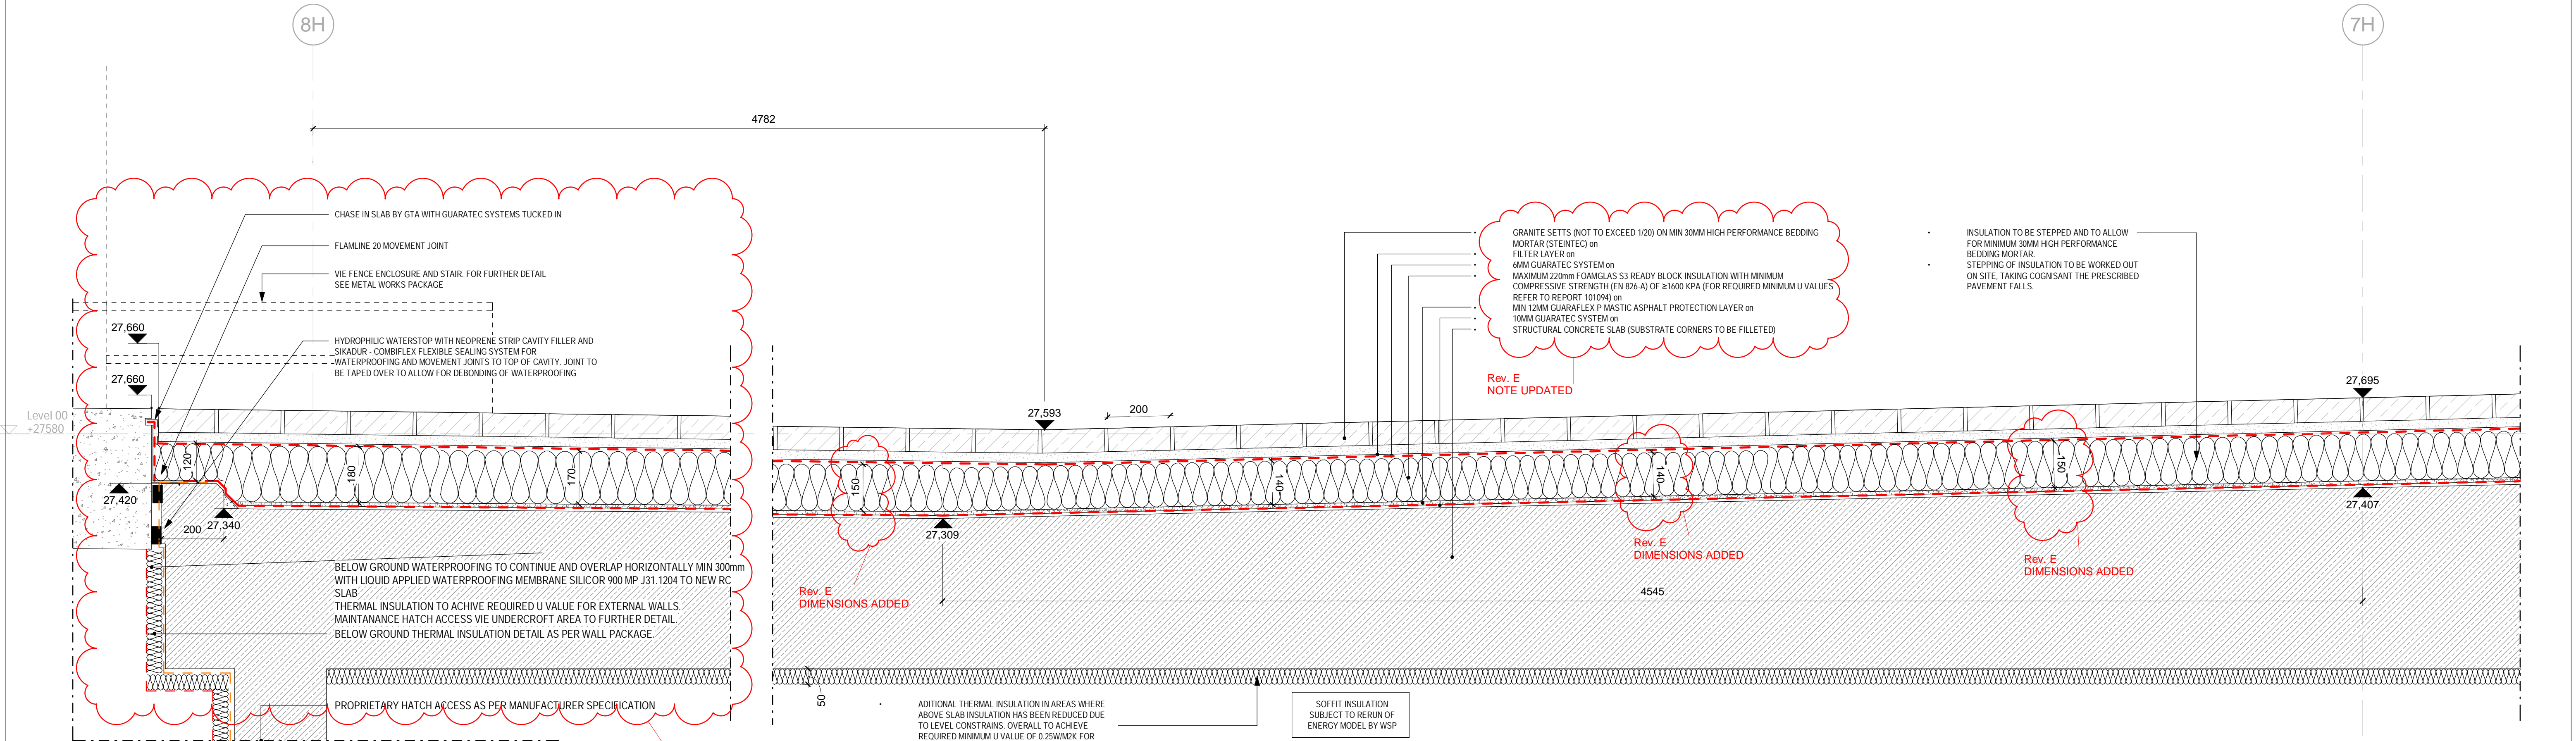


SEC-GG External Works-Huntley Street Truck Ramp
143706 1 : 10

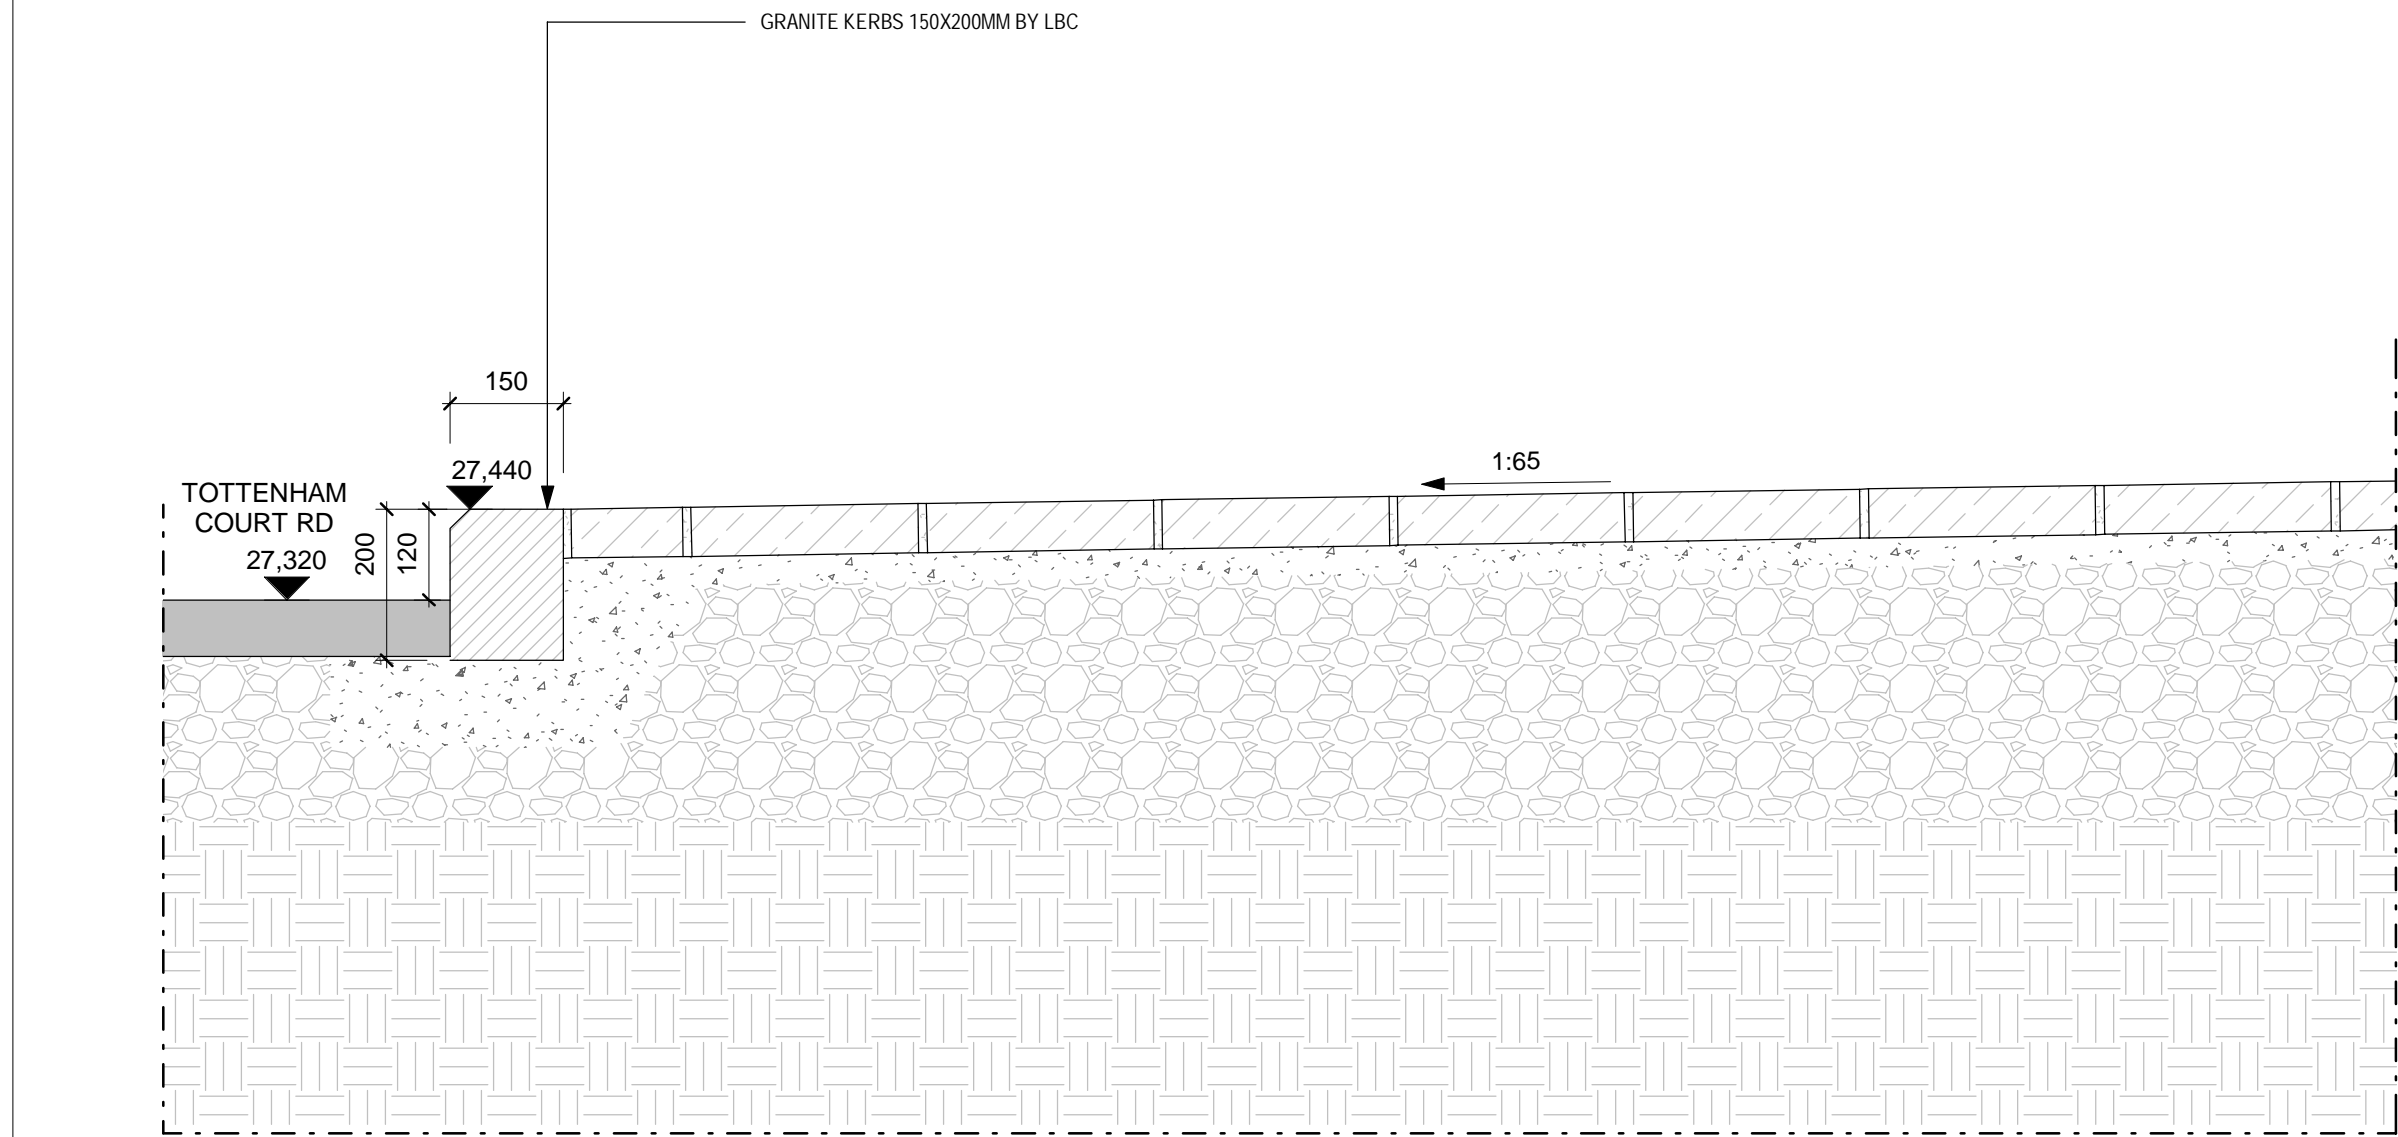


SEC-II External Works - Tottenham Court Road
143706 1 : 10

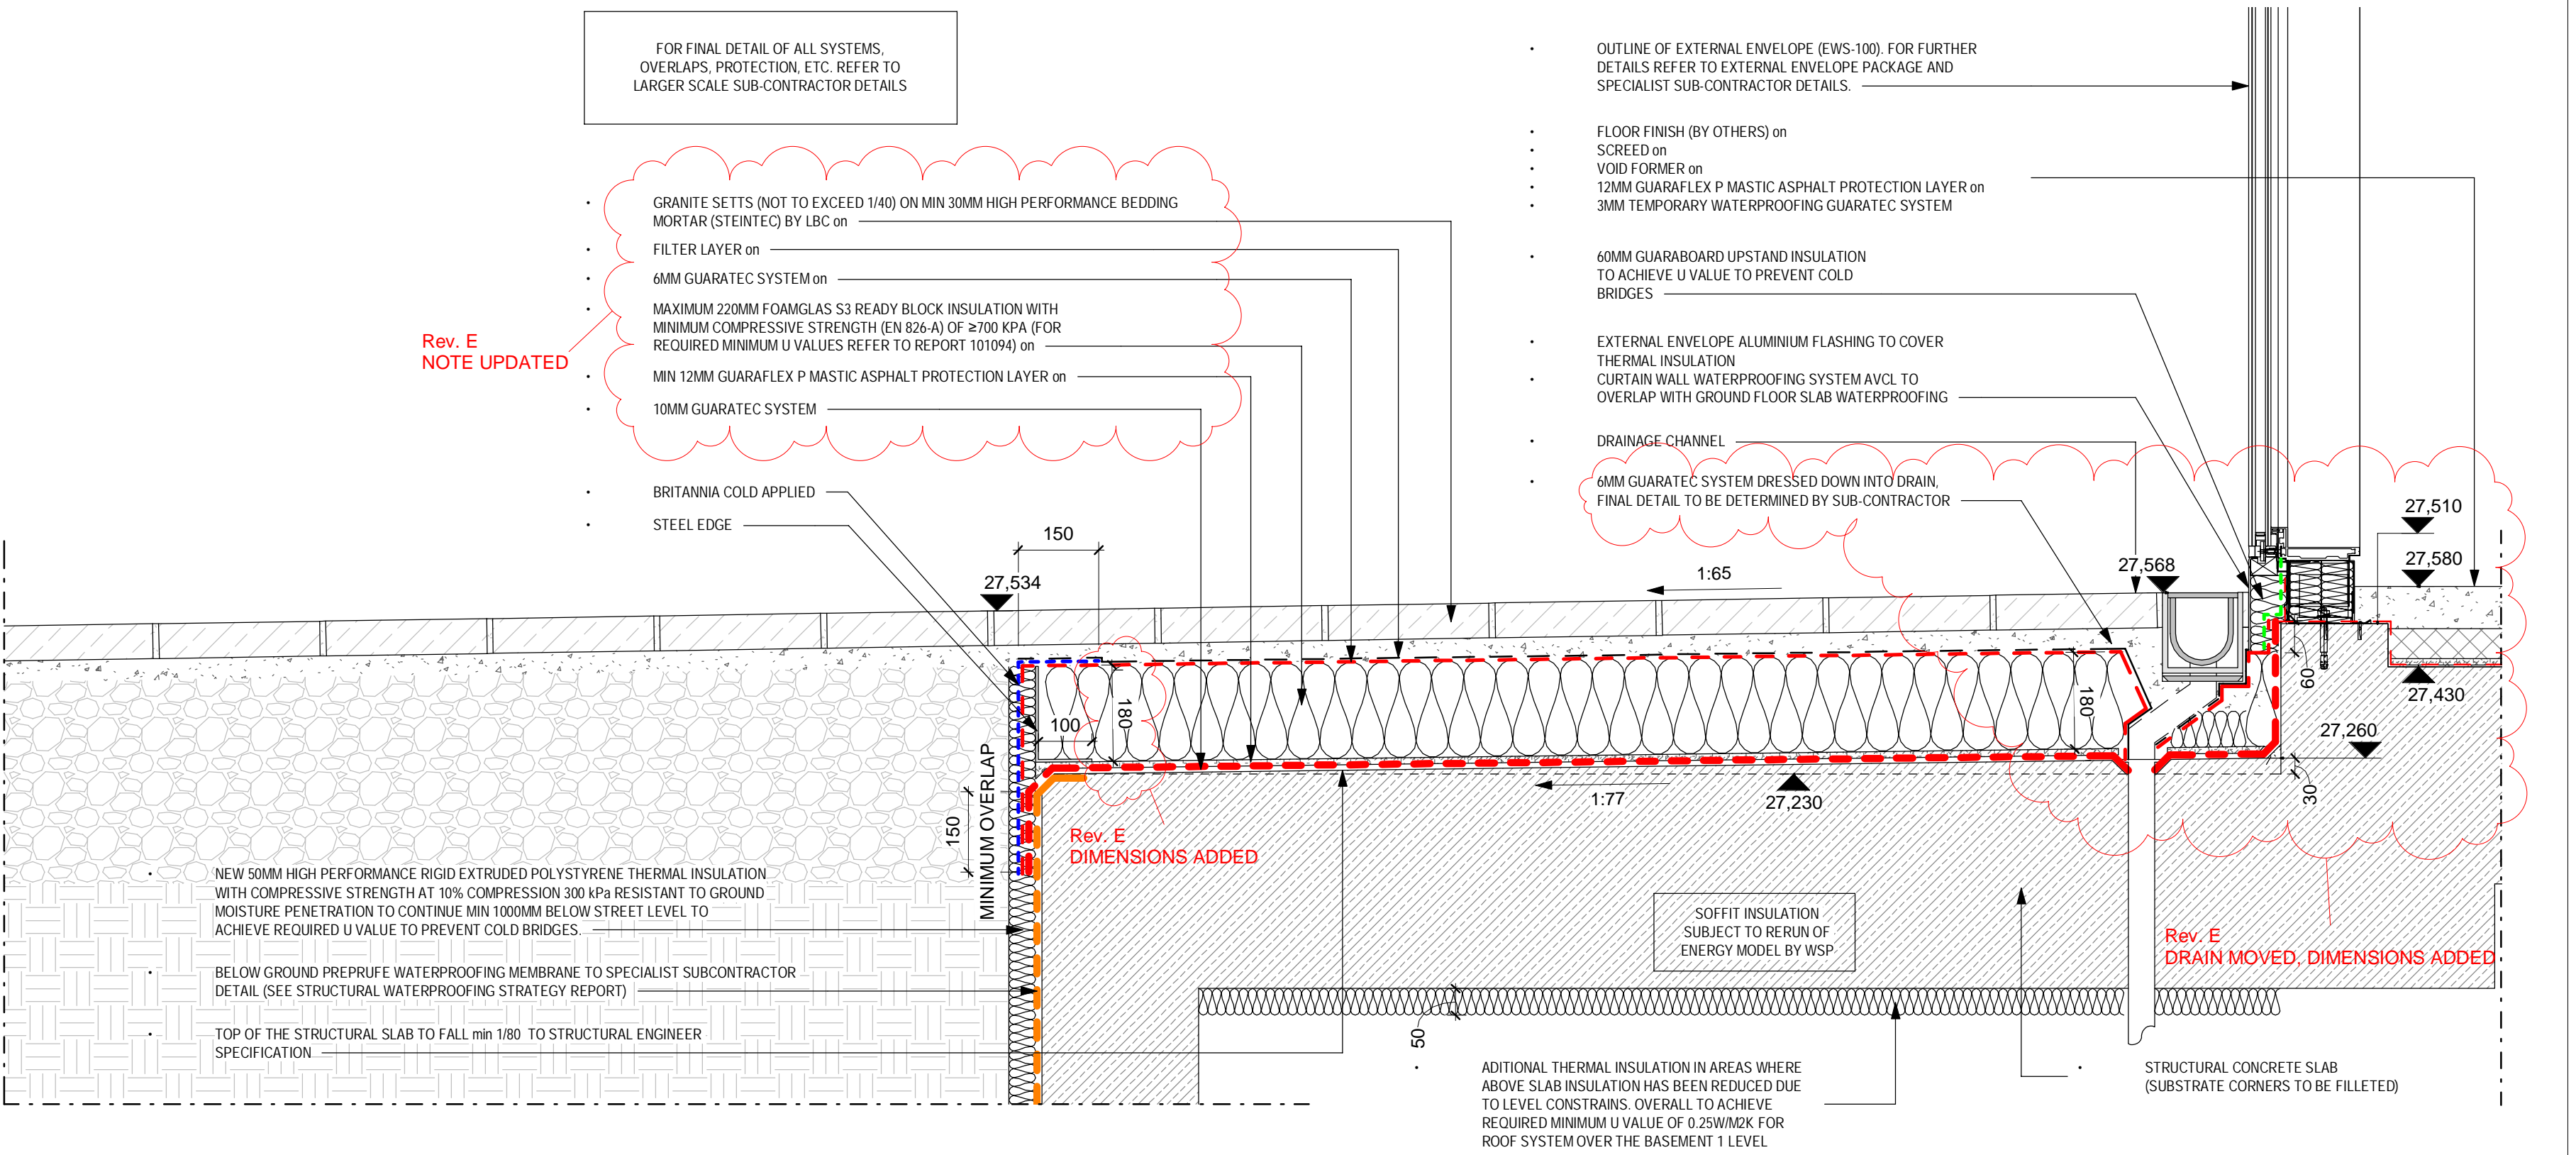

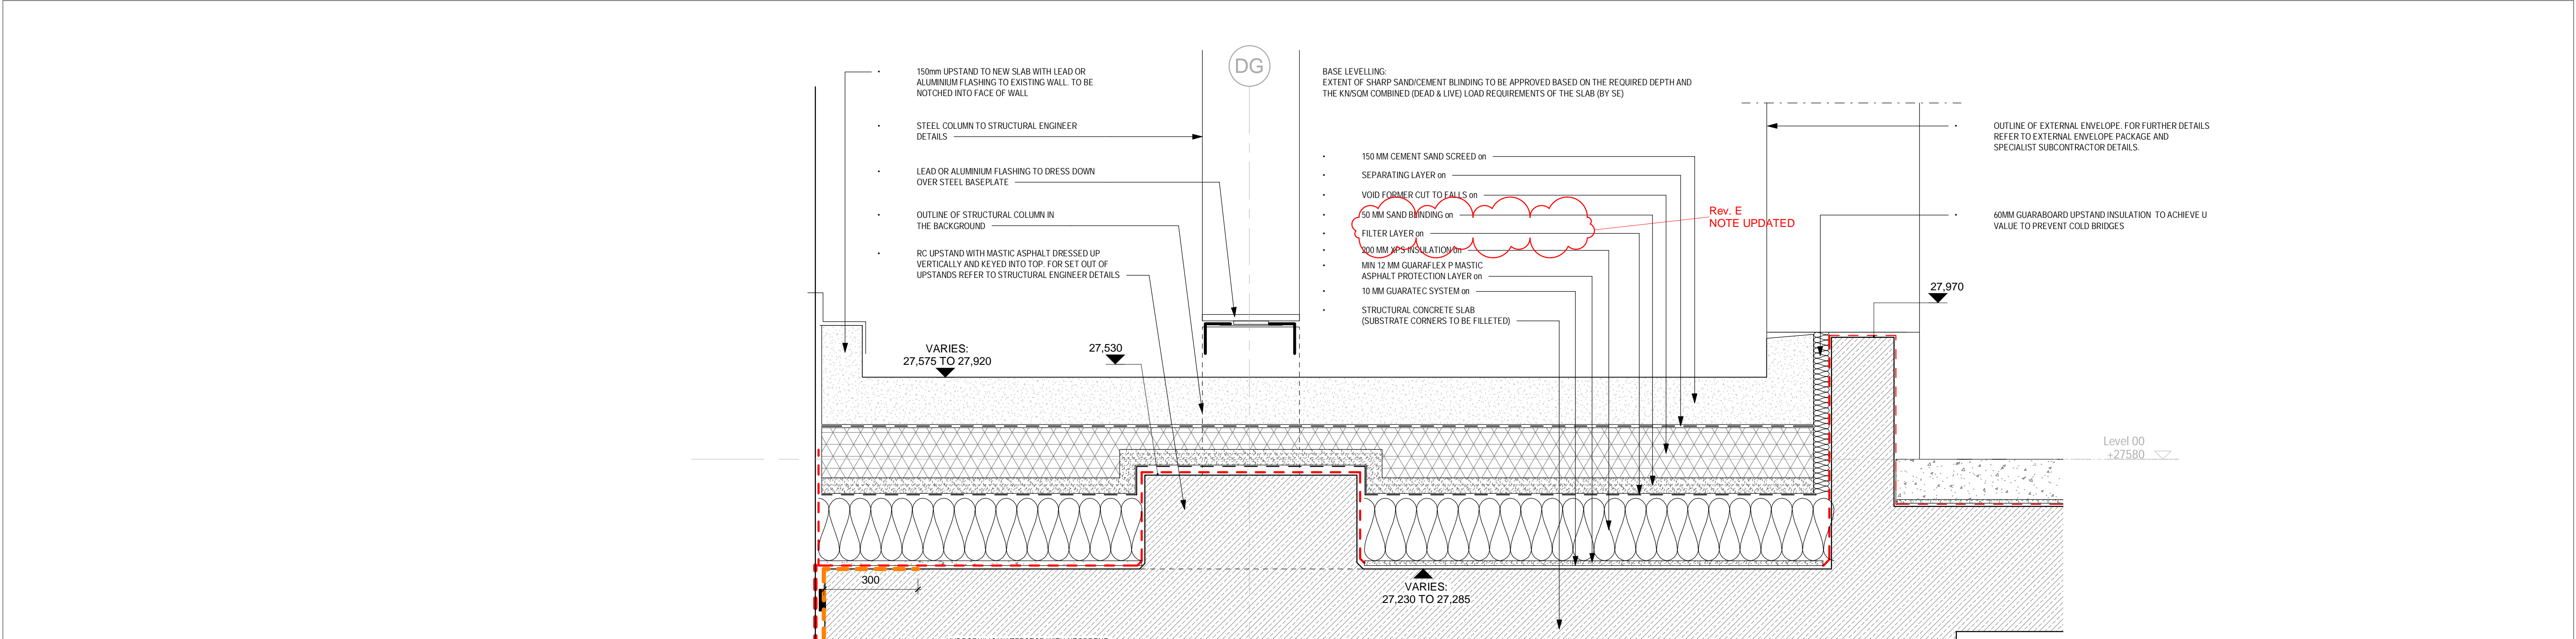



SEC-JJ External Works-Paramount Court Basement Junction
143707 1 : 10

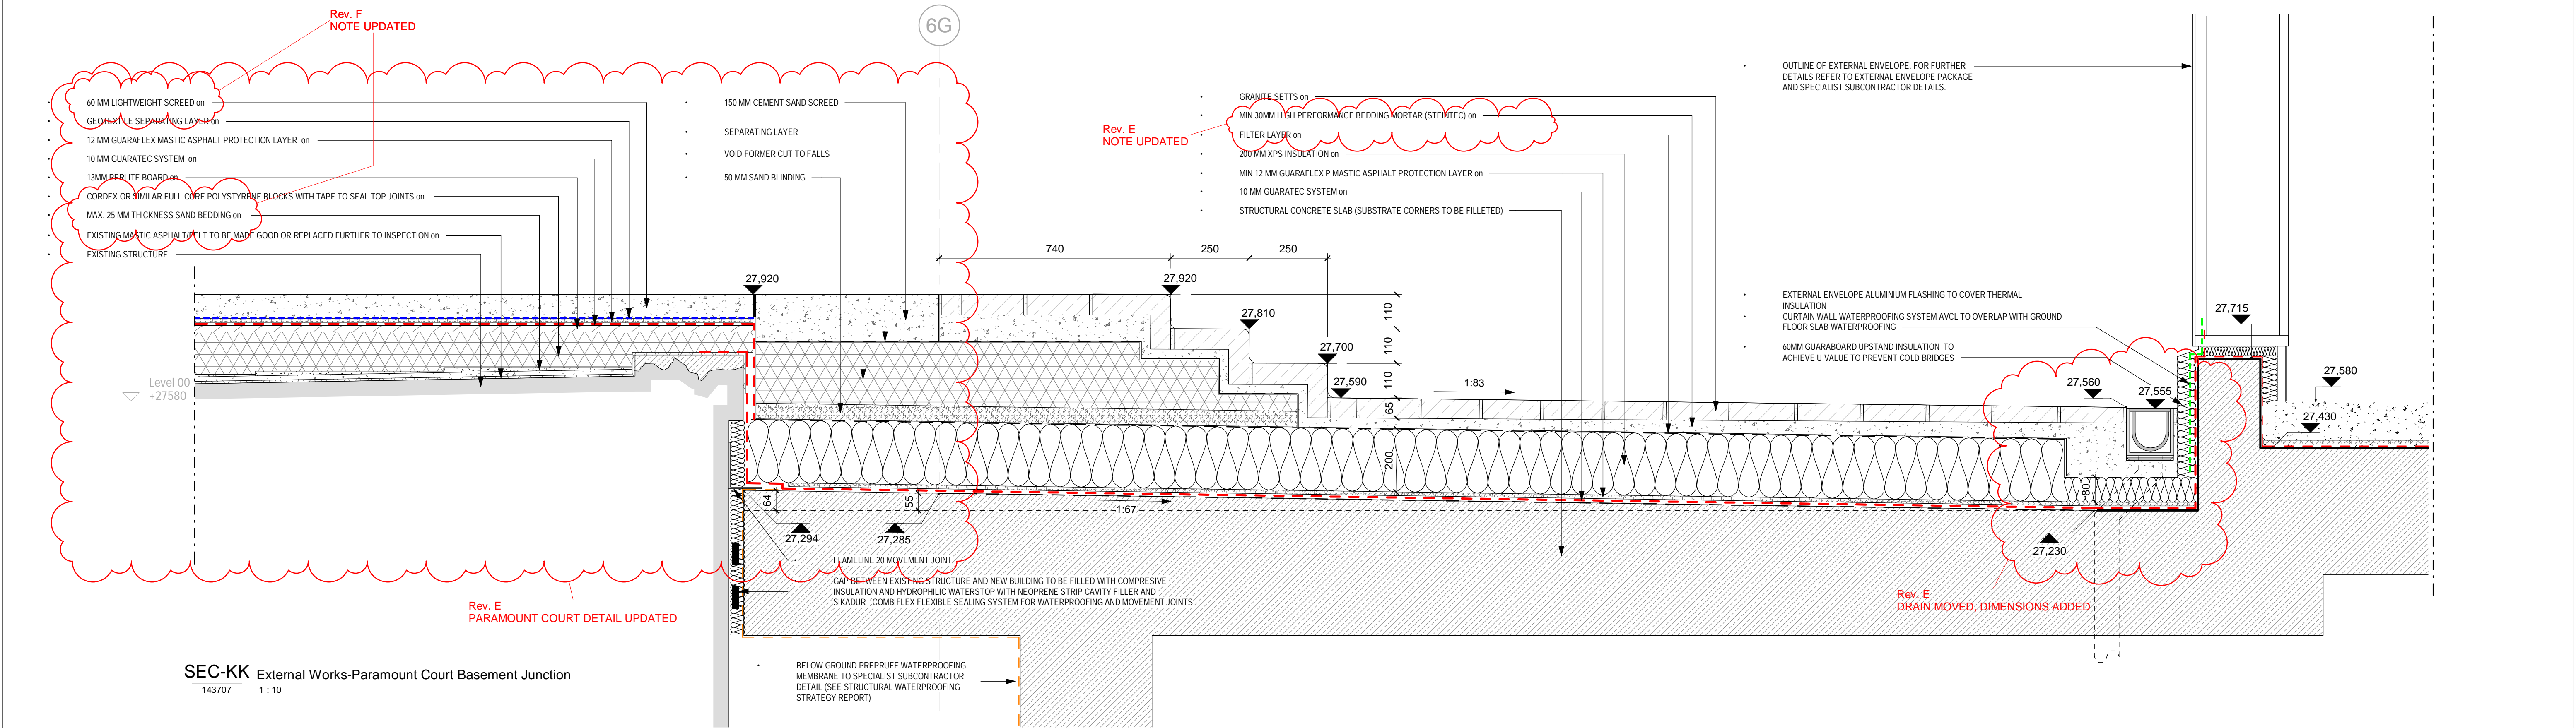

SEC-KK External Works-Paramount Court Basement Junction
143707 1 : 10

CONTRASTING COLOUR FINISH TO SLAB TO DEFINE PEDESTRIAN / CYCLIST ACCESS ROUTE
PLEASE REFER TO 143570 - EXTERNAL WORKS GROUND FLOOR PLAN

 


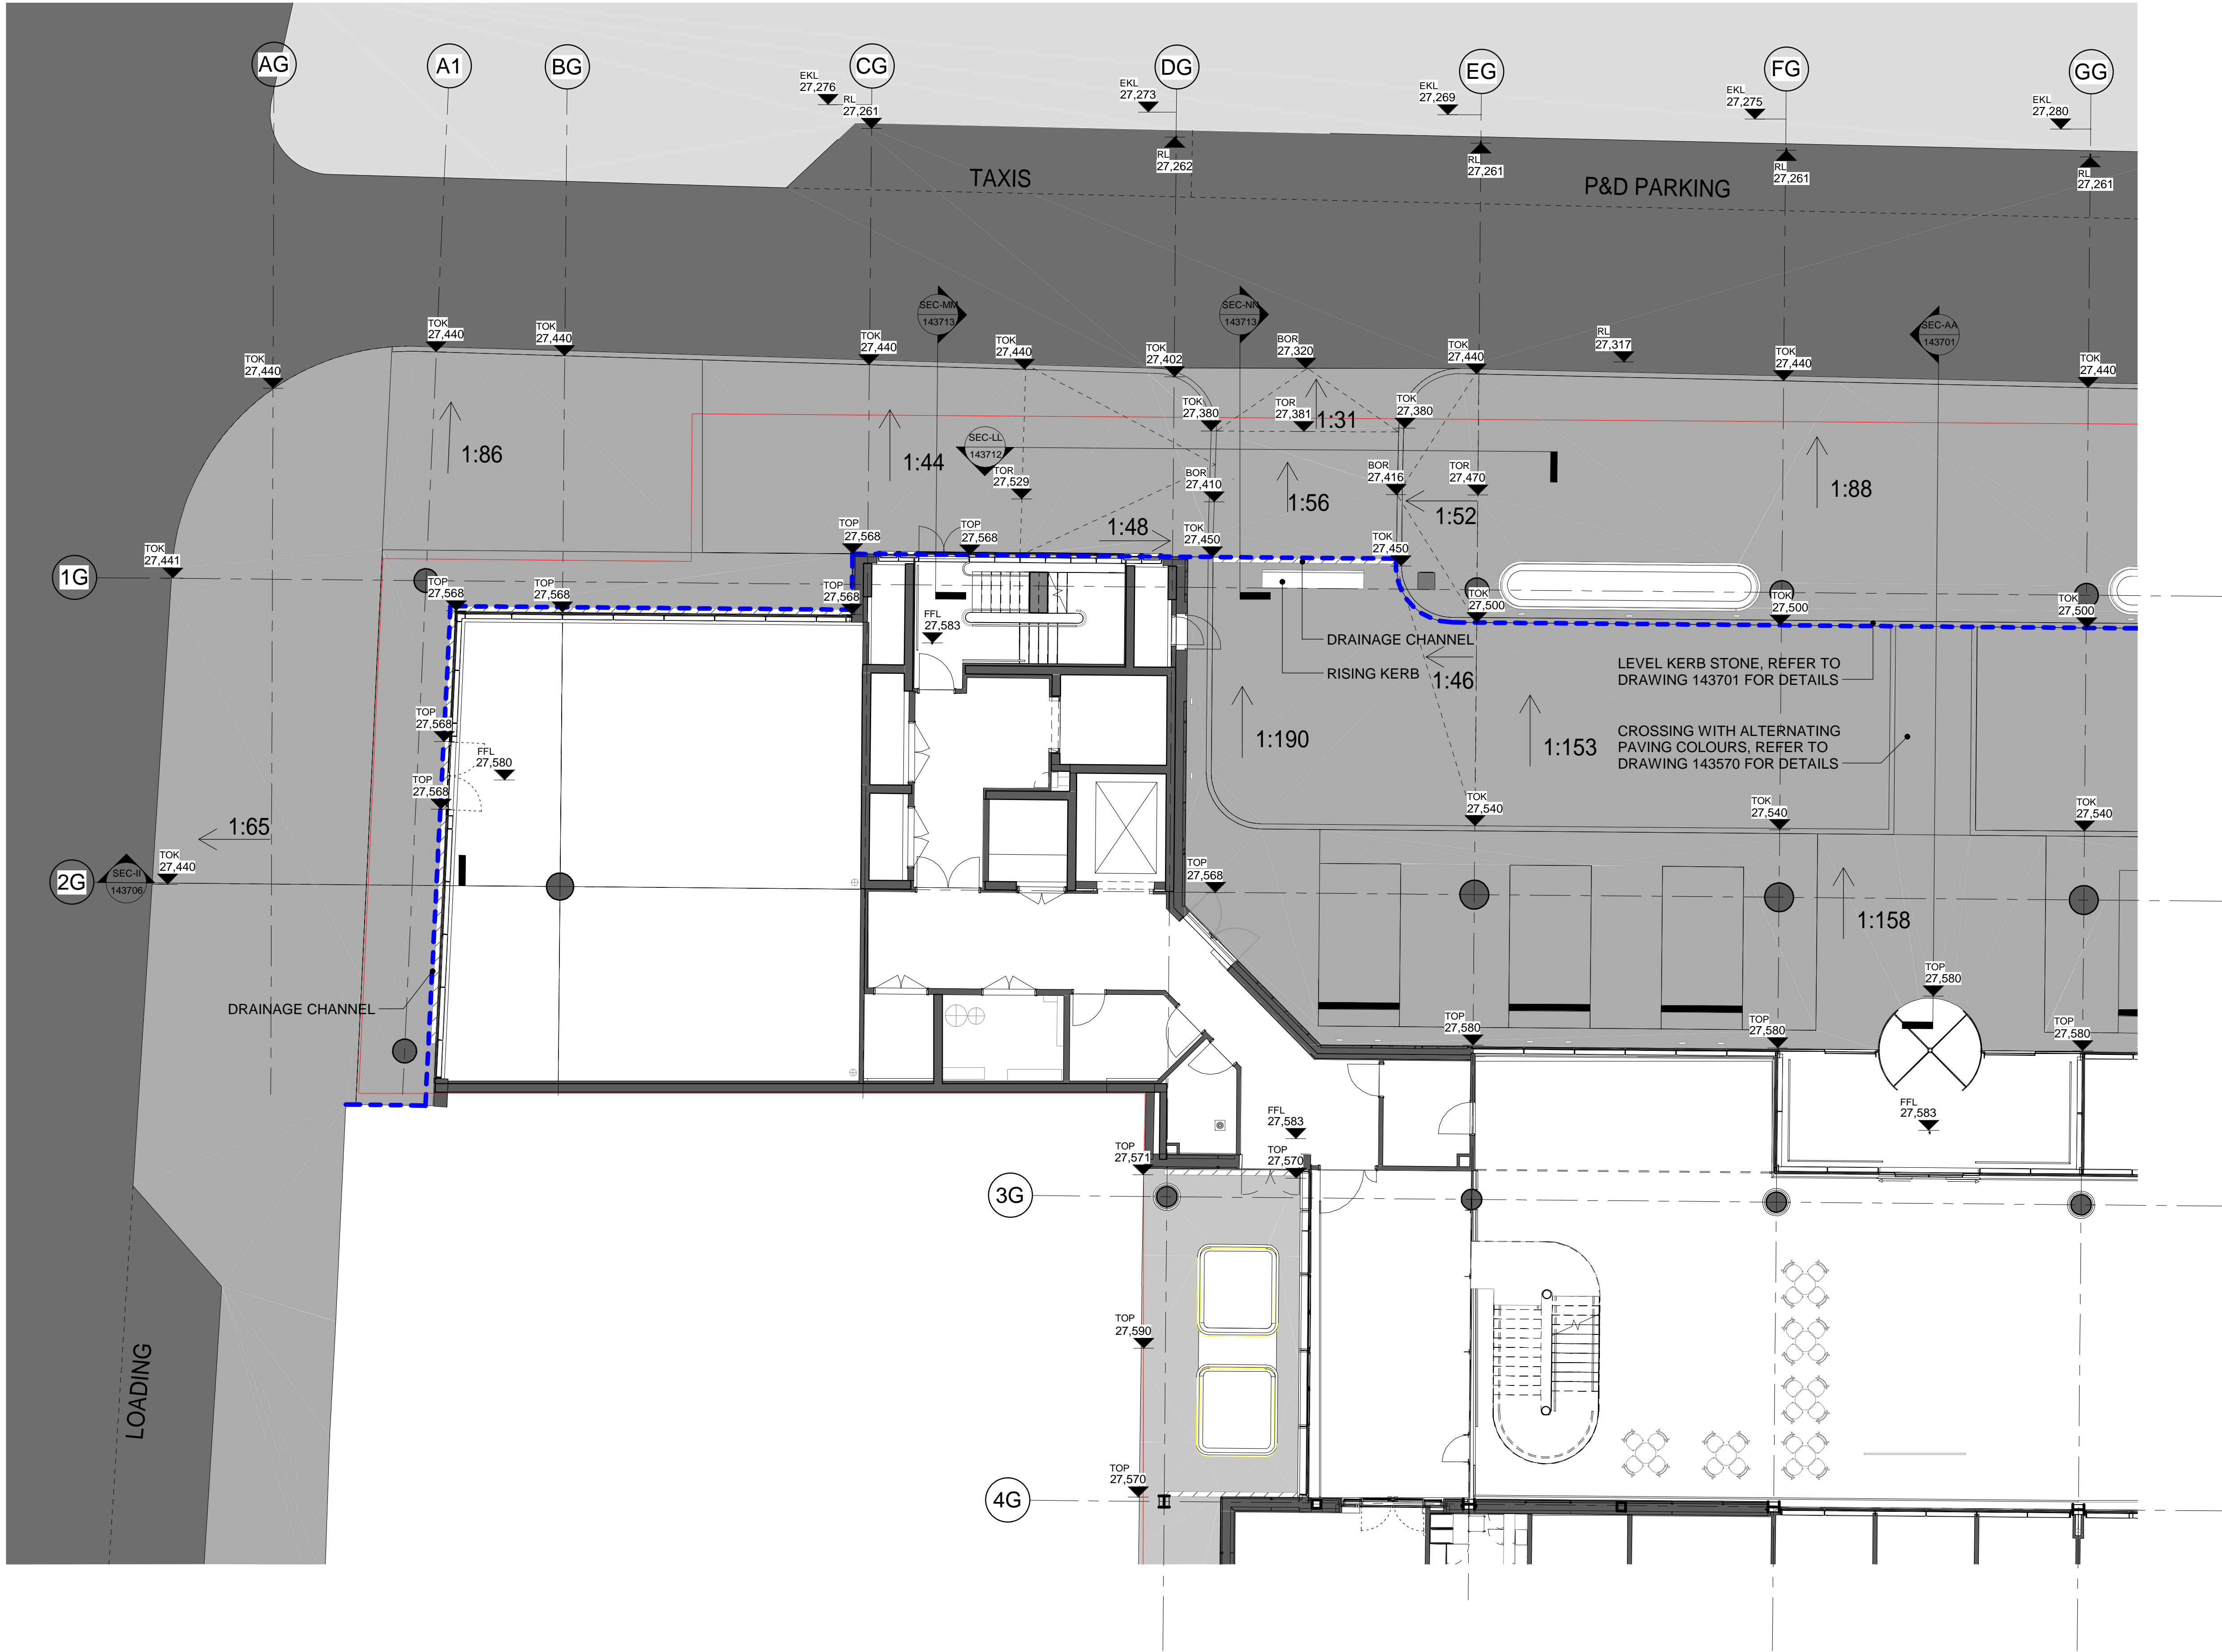


External Works Legend

- Outline of New Basement Below
- Paving Boundary Line
- All paving inside line to be installed by Bouygues.
- All paving outside of line to be installed by Camden Council.
- Elevation Marker
- Gradient and direction of fall
- Top of Paving
- Top of Kerb
- Finished Floor Level
- Proposed New Road Level
- Top of Ramp
- Bottom of Ramp
- Existing Kerb Level

NOTE:
DESIGN CONCEPT AND DETAIL
OUTSIDE OF SITE BOUNDARY
LINE PENDING COUNCIL
APPROVAL

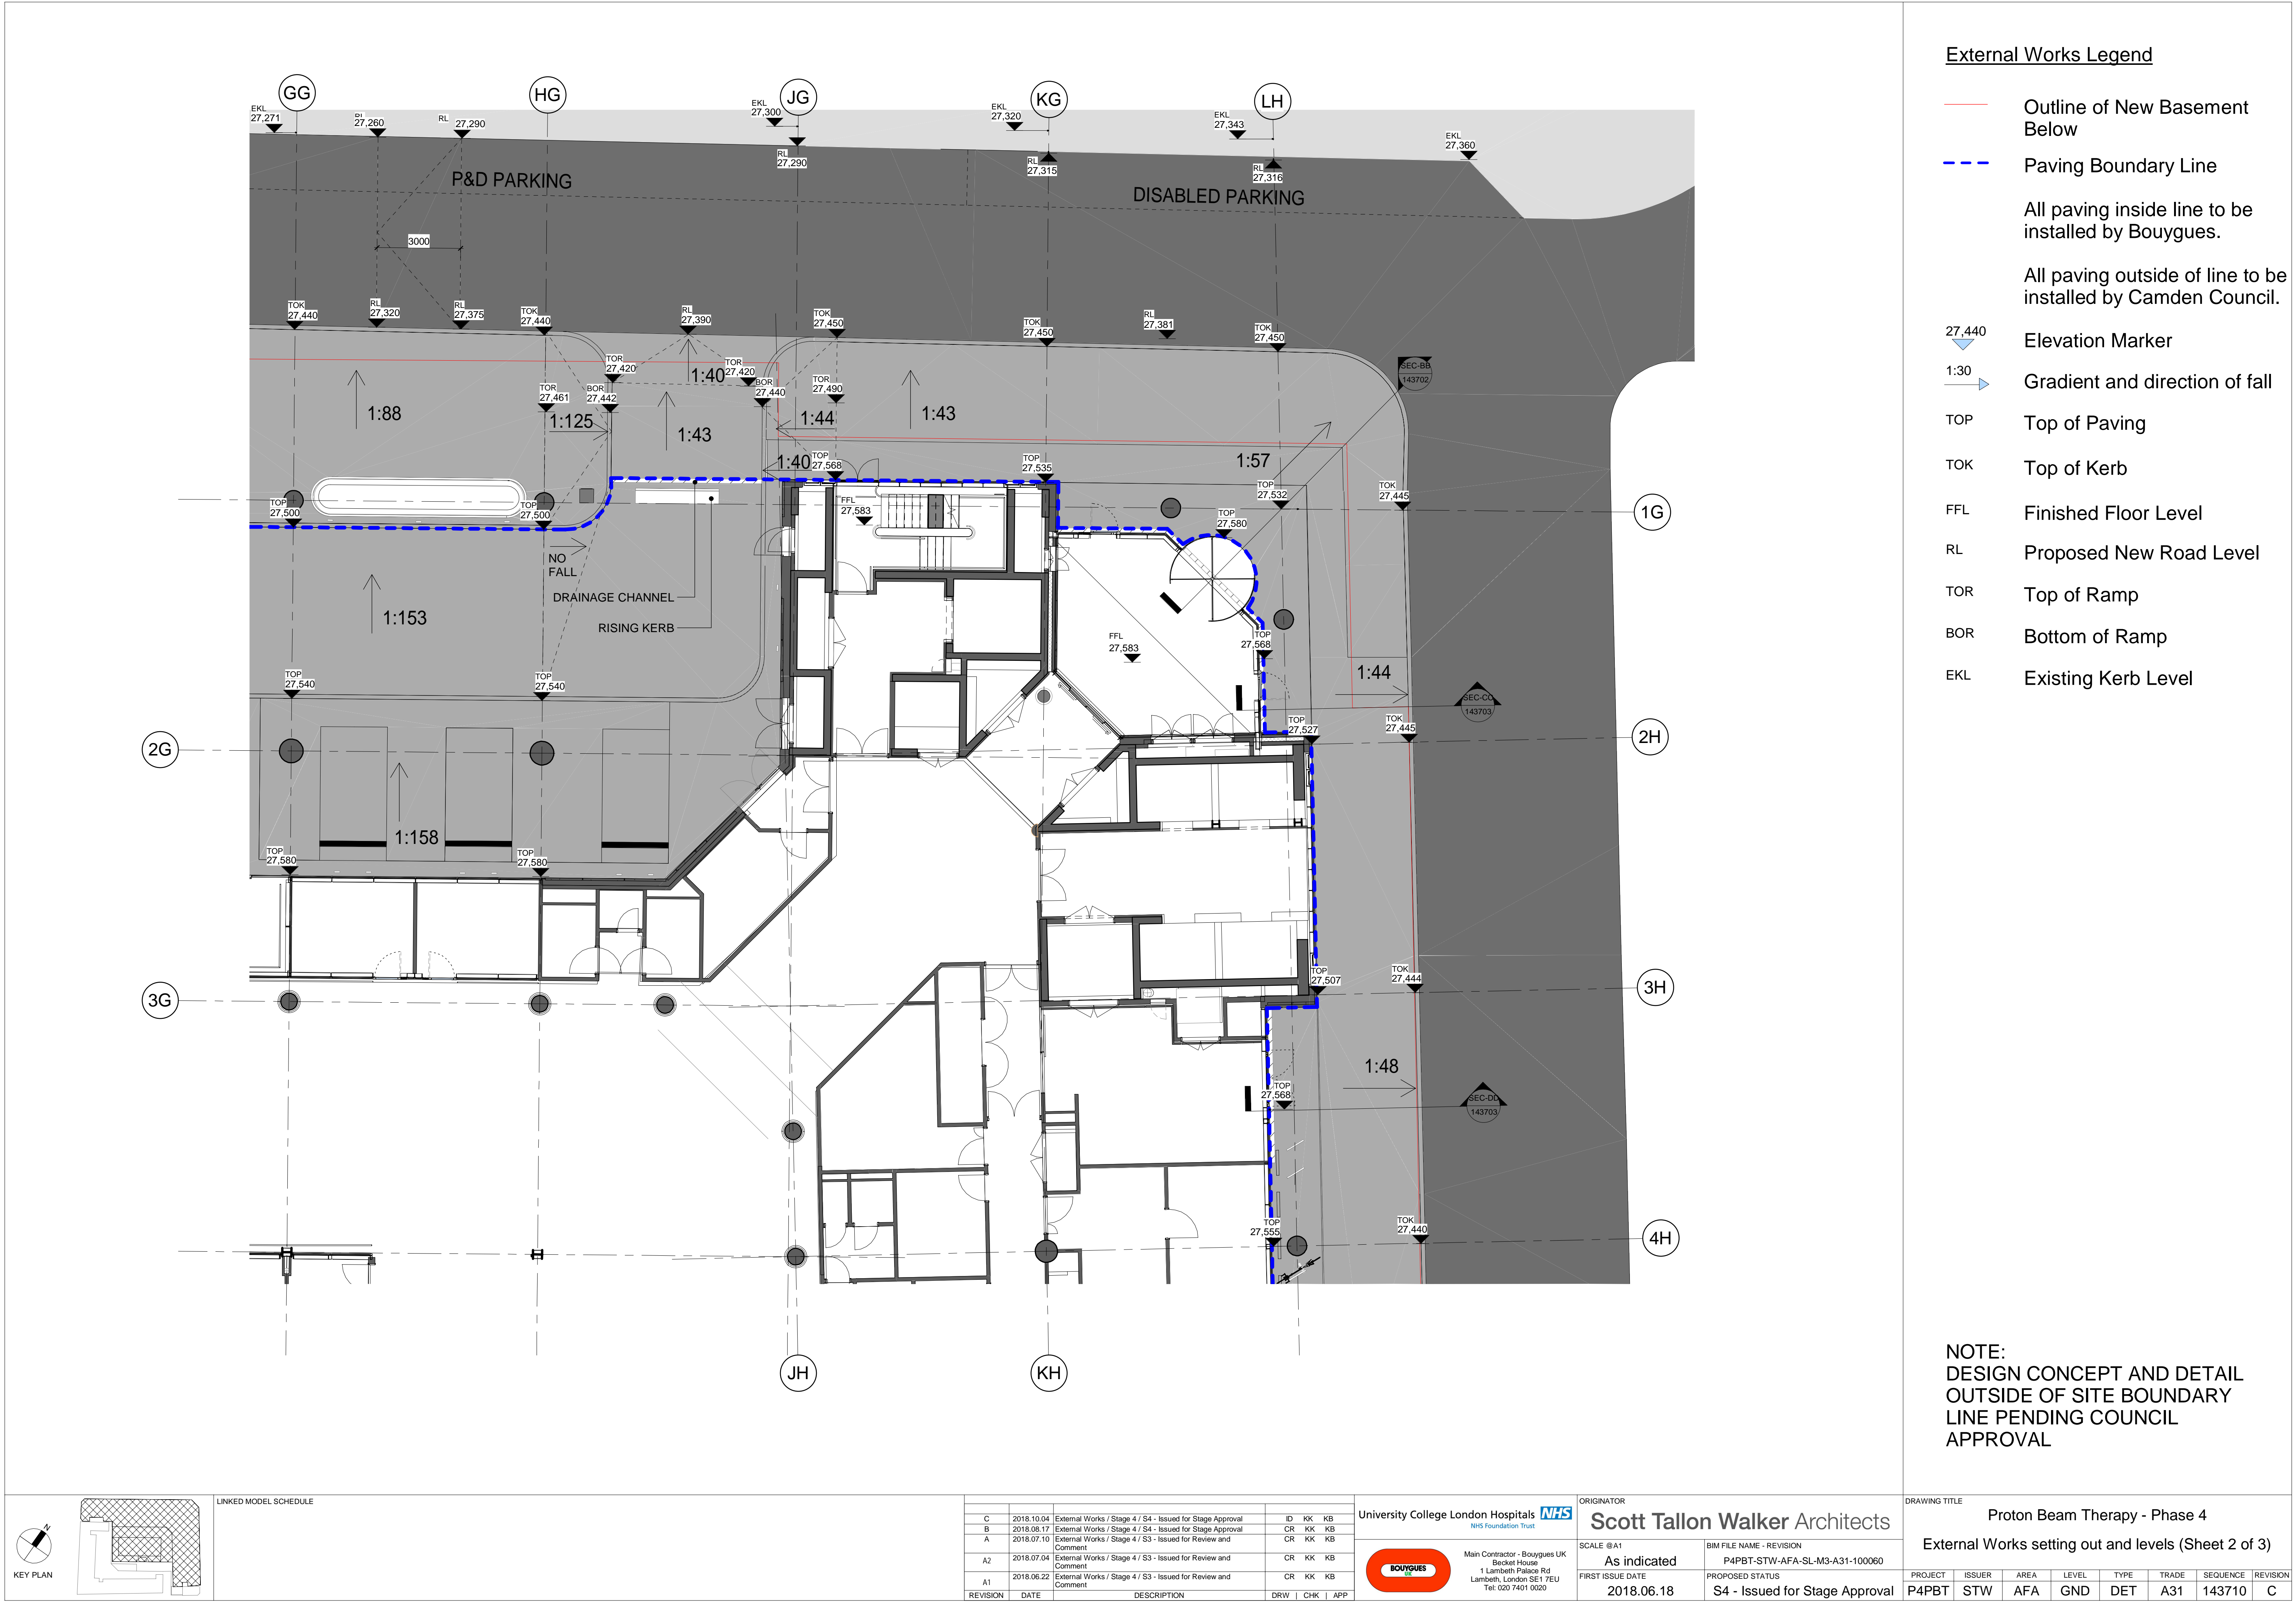


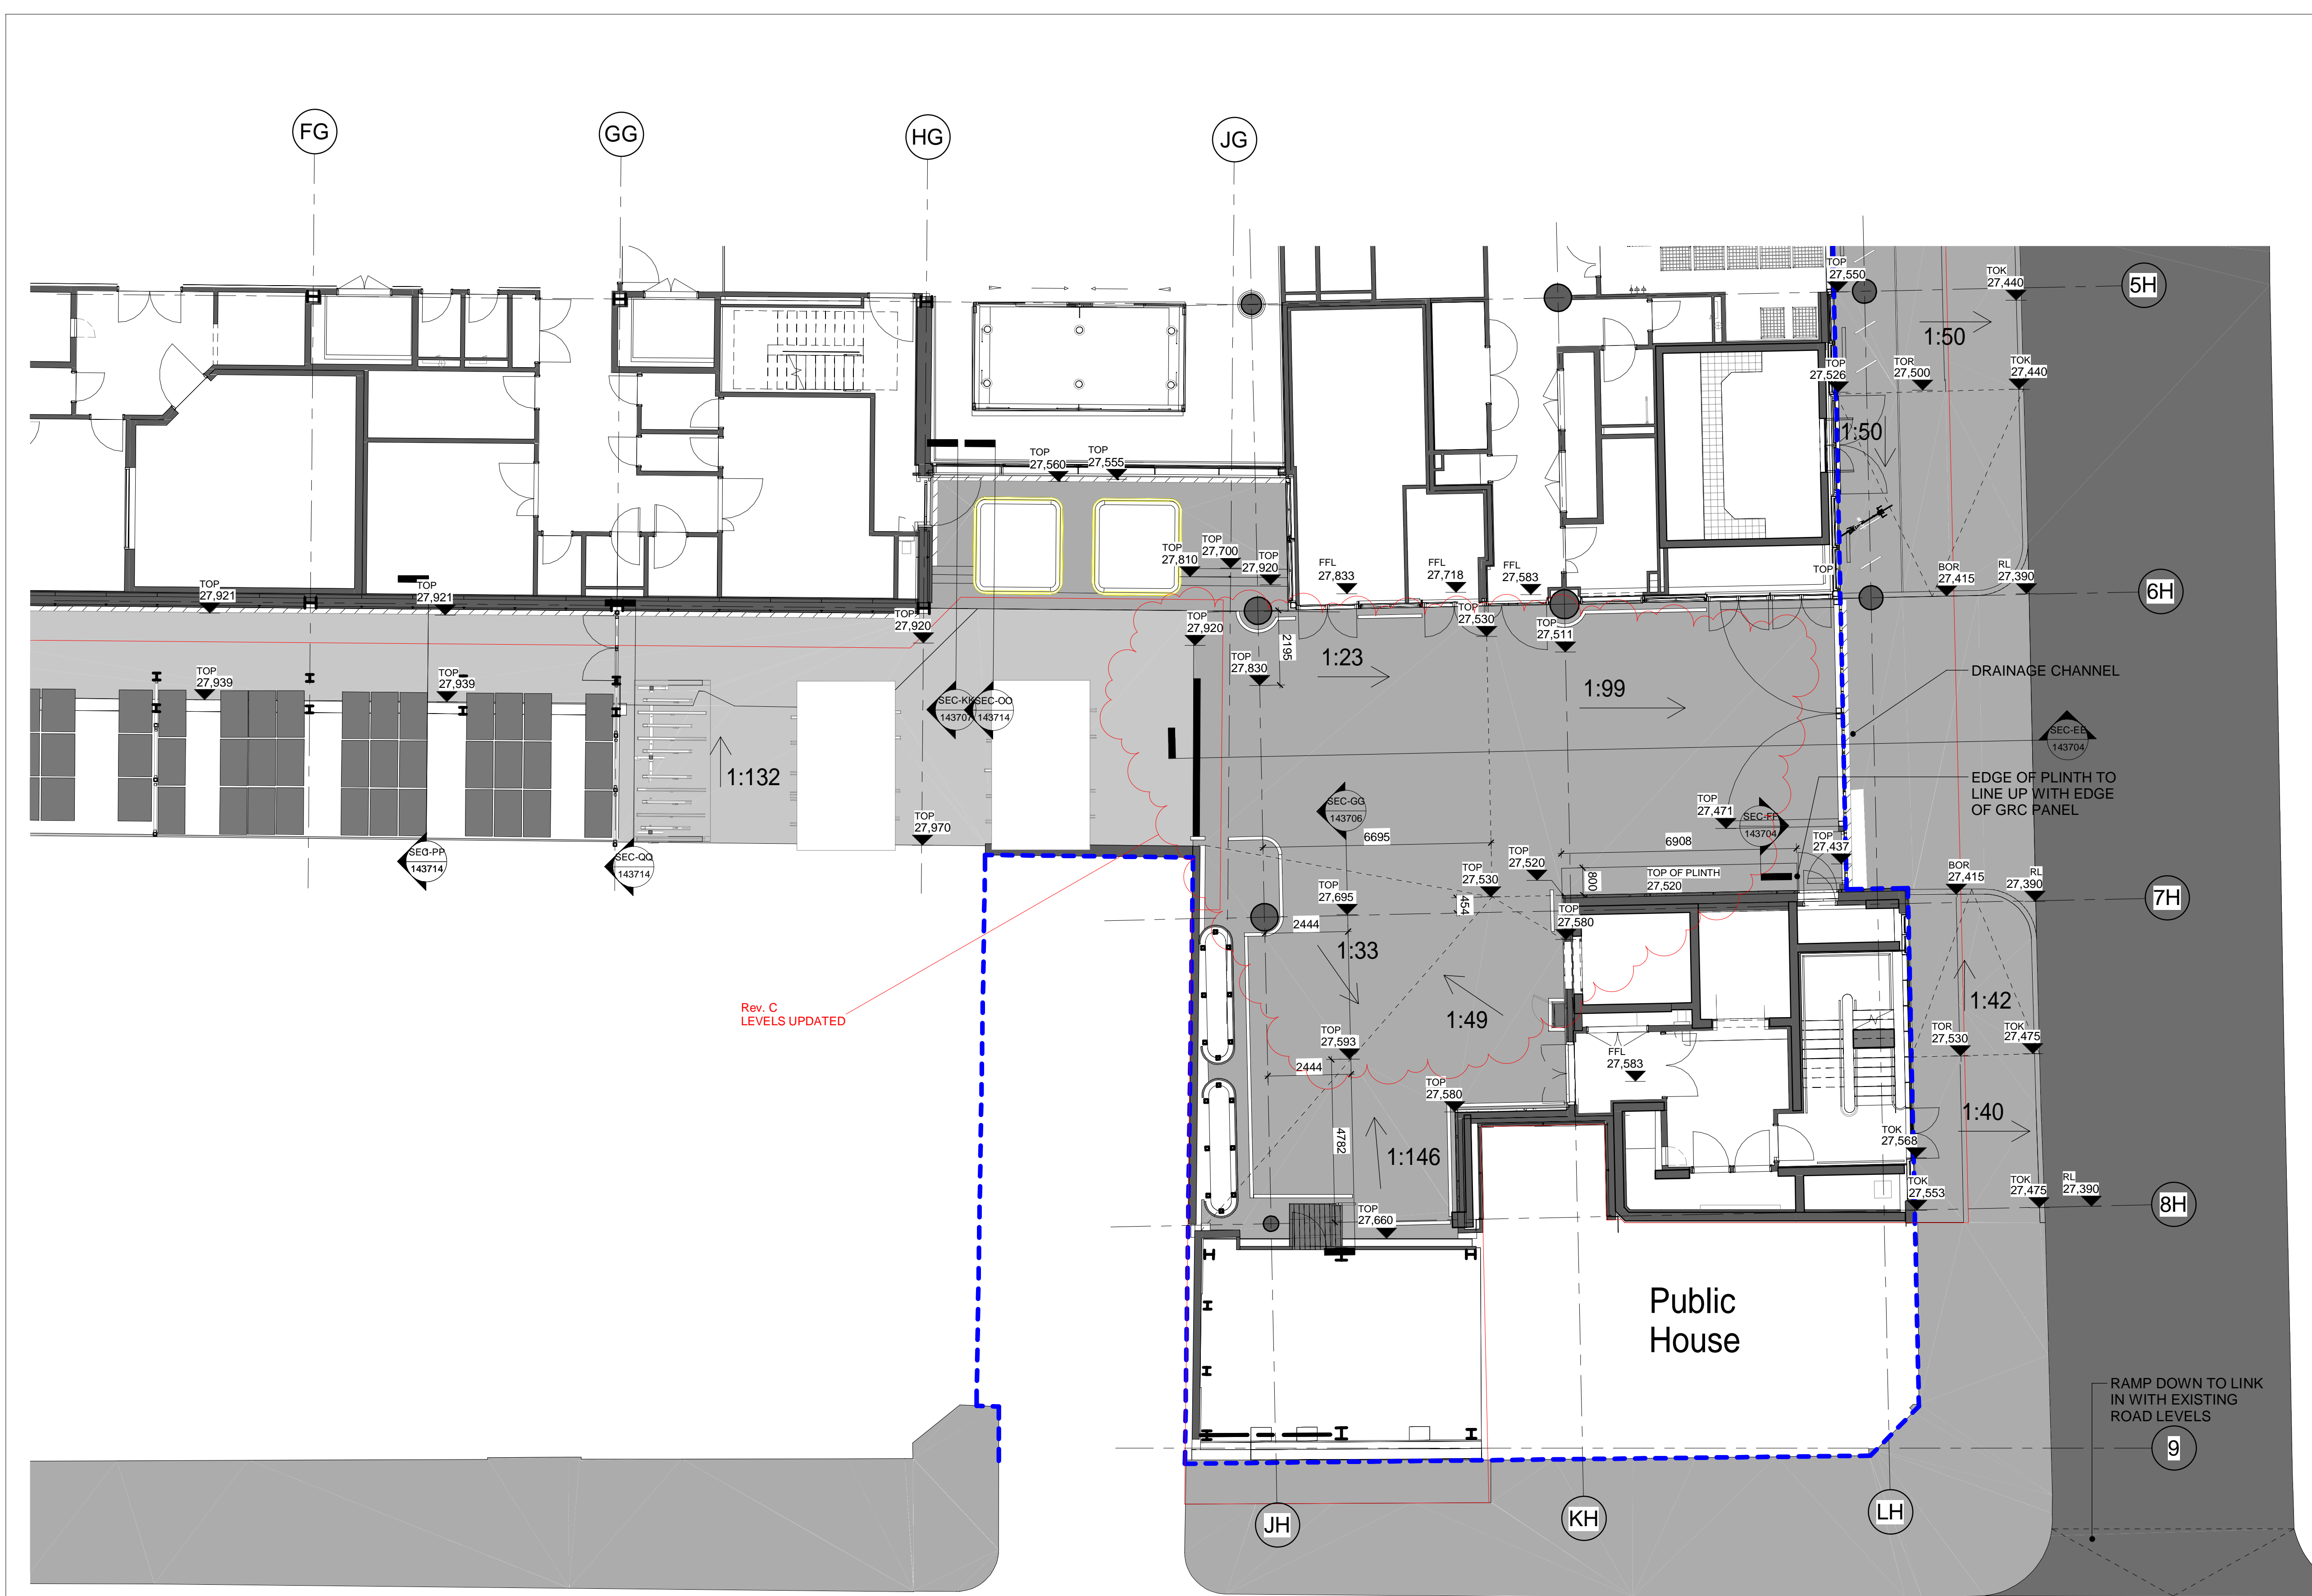

External Works Legend

- Outline of New Basement Below
- Paving Boundary Line
- All paving inside line to be installed by Bouygues.
- All paving outside of line to be installed by Camden Council.
- Elevation Marker
- Gradient and direction of fall
- Top of Paving
- Top of Kerb
- Finished Floor Level
- Proposed New Road Level
- Top of Ramp
- Bottom of Ramp
- Existing Kerb Level

NOTE:
DESIGN CONCEPT AND DETAIL
OUTSIDE OF SITE BOUNDARY
LINE PENDING COUNCIL
APPROVAL

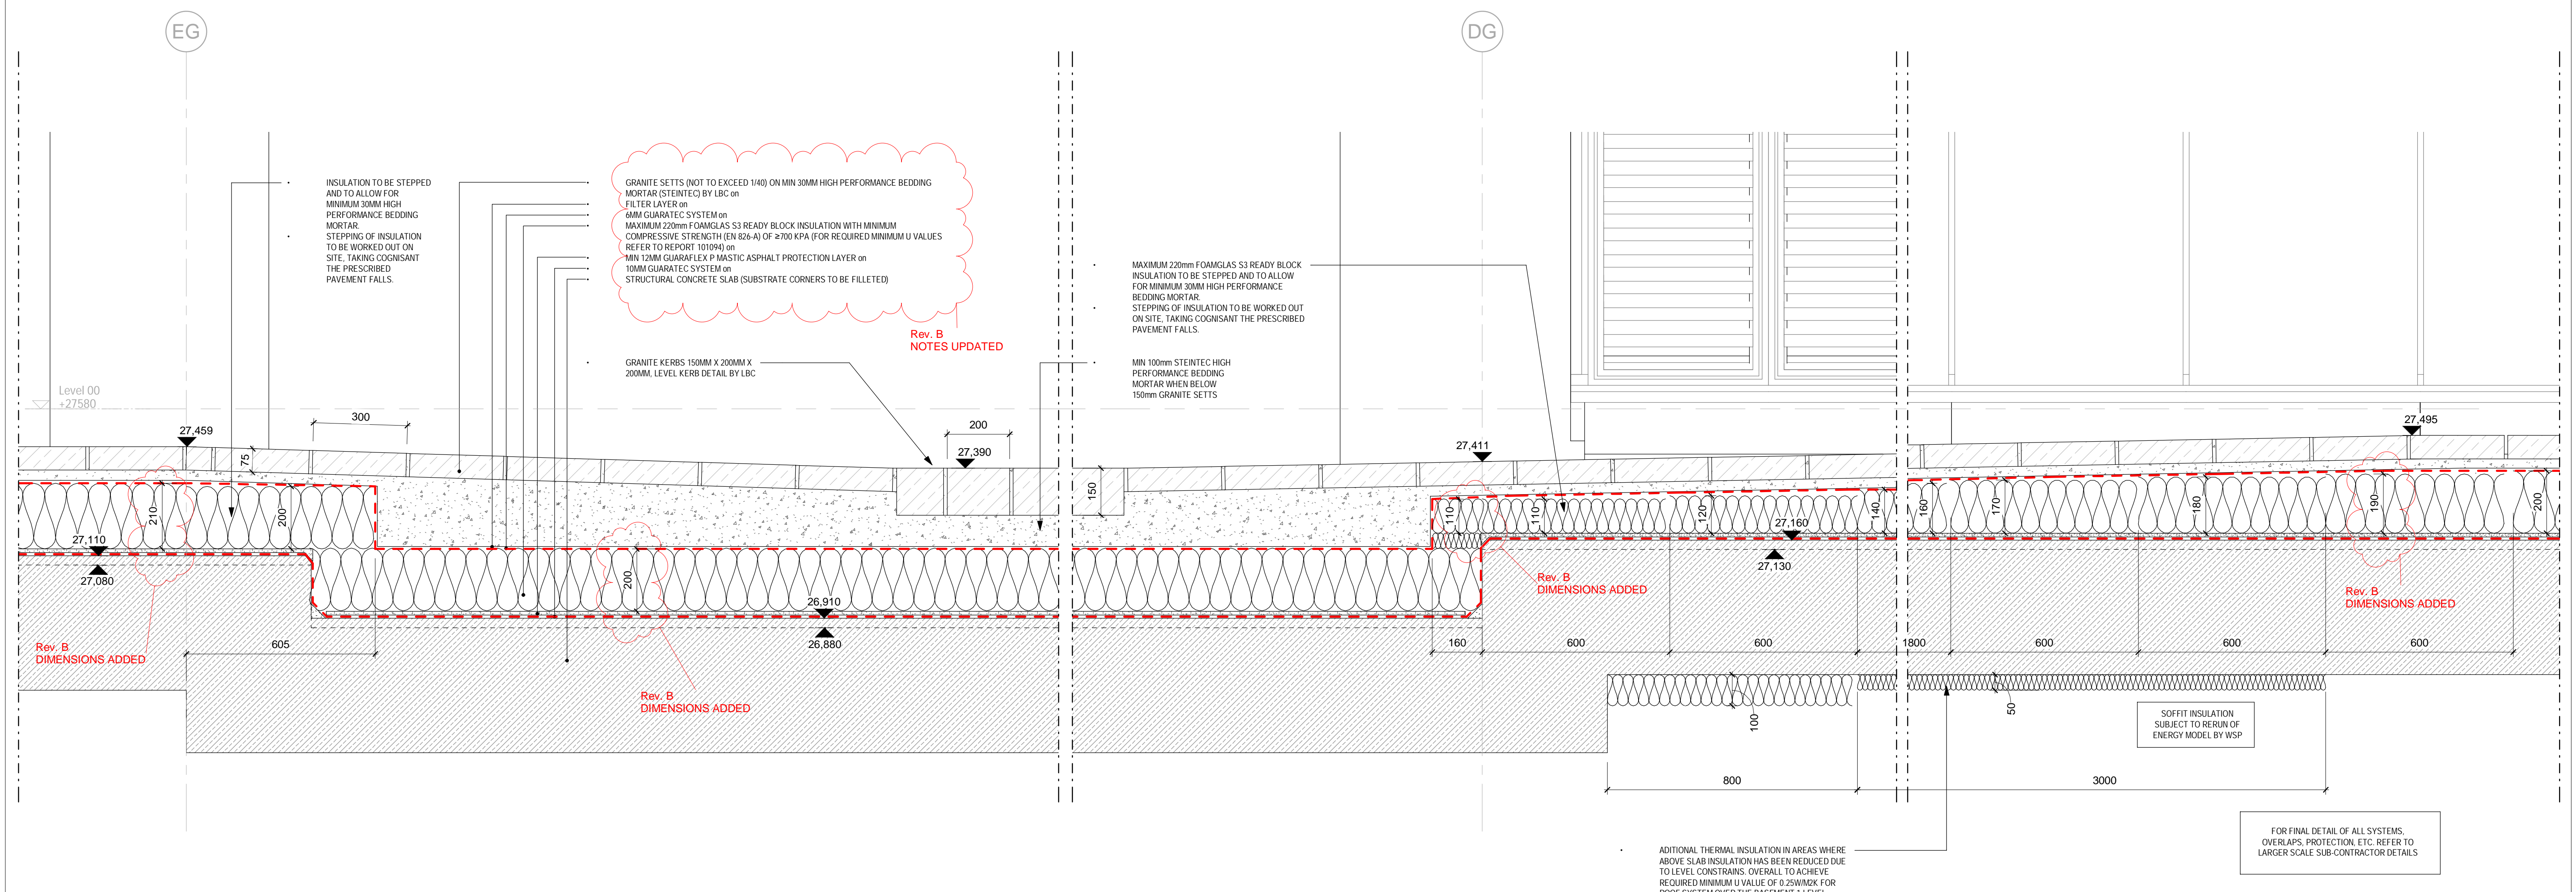

SEC-LL External Works Section LL
143712 1 : 10

KEY PLAN

LINKED MODEL SCHEDULE

REVISION	DATE	DESCRIPTION	DRW	CHK	APP
C	2018.10.04	External Works / Stage 4 / S4 - Issued for Stage Approval	ID	KK	KB
B	2018.08.17	External Works / Stage 4 / S4 - Issued for Stage Approval	CR	KK	KB
A	2018.08.07	External Works / Stage 4 / S3 - Issued for Review and Comment	CR	KK	KB

University College London Hospitals
NHS Foundation Trust

Main Contractor - Bouygues UK
Becket House
1 Lambeth Palace Rd
Lambeth, London SE1 7EU
Tel: 020 7401 0020

ORIGINATOR

Scott Tallon Walker Architects

SCALE @A1
1 : 10

FIRST ISSUE DATE

BIM FILE NAME - REVISION

P4PBT-STW-AFA-SL-M3-A31-100060

PROPOSED STATUS




S4 - Issued for Stage Approval

PROJECT	ISSUER	AREA	LEVEL	TYPE	TRADE	SEQUENCE	REVISION
P4PBT	STW	AFA	GND	SEC	A31	143712	C


DRAWING TITLE


Proton Beam Therapy - Phase 4

External Works Section LL

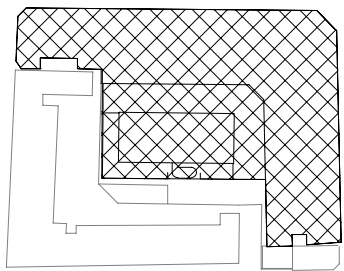  
[illegible]

PROJECT	ISSUER	AREA	LEVEL	TYPE	TRADE	SEQUENCE	REVISION
P4PBT	STW	AFA	GND	SEC	A31	143713	C

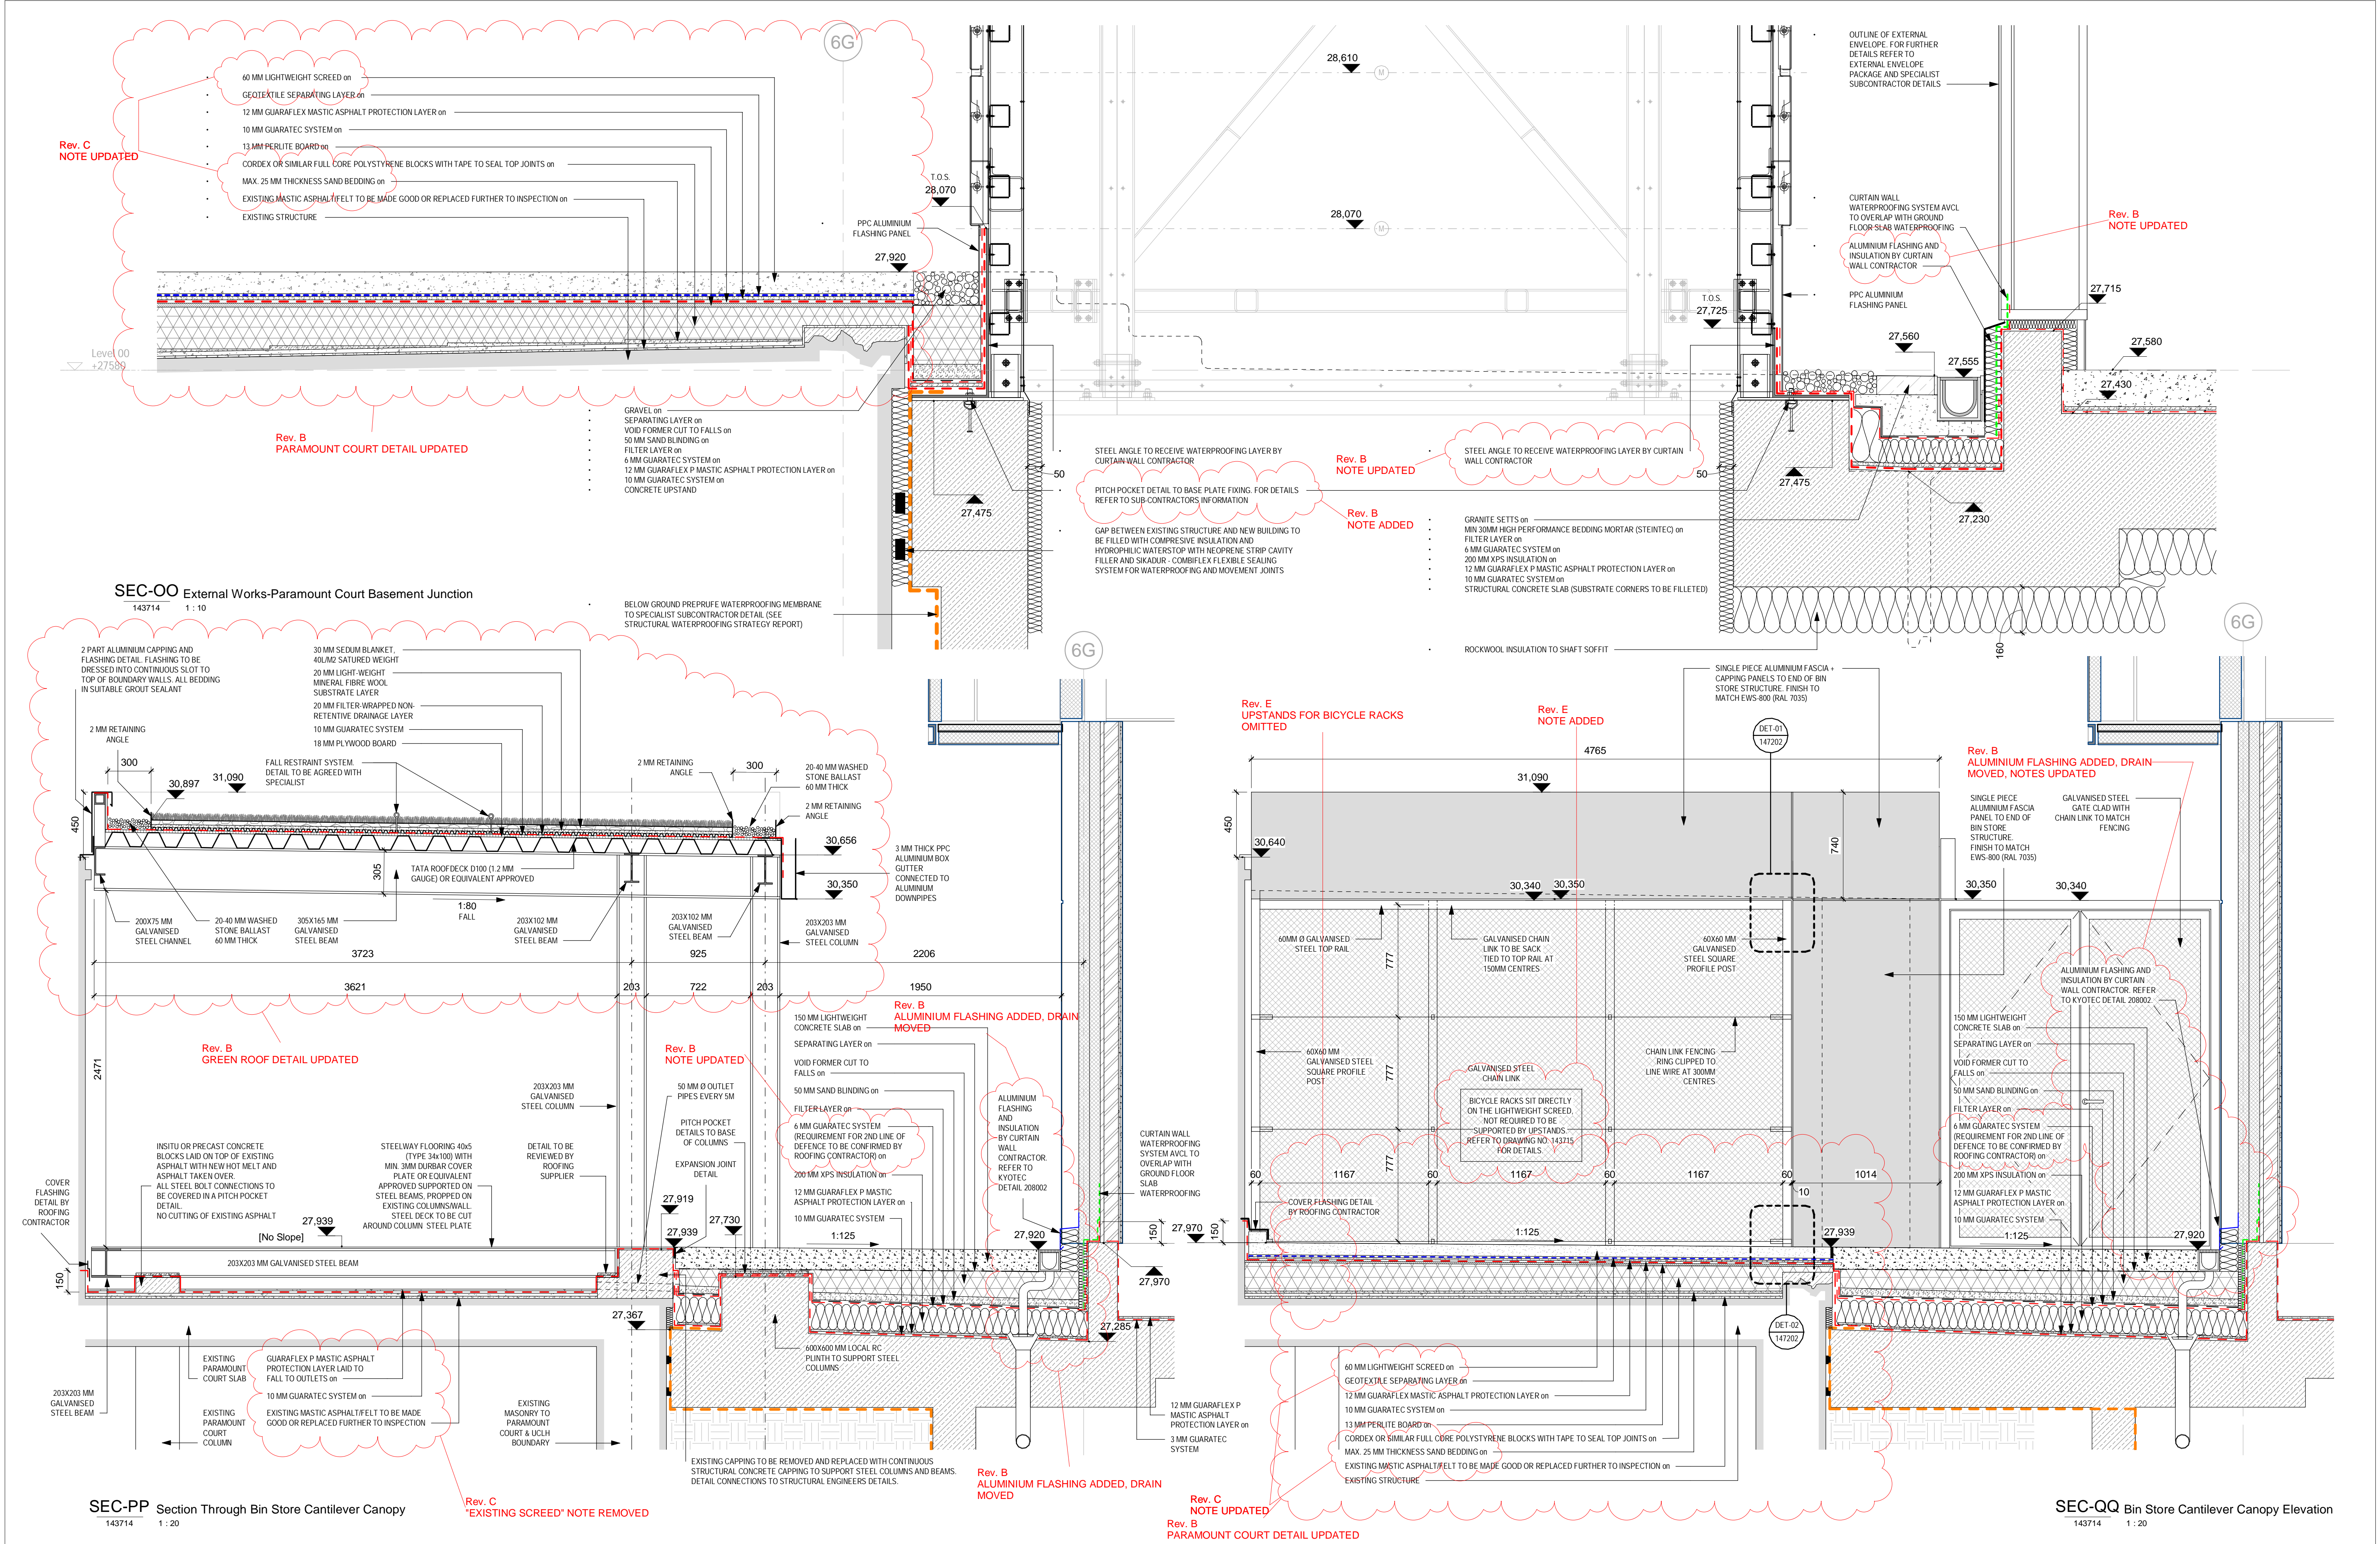



KEY PLAN




LINKED MODEL SCHEDULE

REVISION	DATE	DESCRIPTION	DRW	CHK	APP
E	2018.10.17	External Works / Stage 4 / S4 - Issued for Stage Approval	ID	KB	KB
D	2018.10.04	External Works / Stage 4 / S4 - Issued for Stage Approval	ID	KK	KB
C	2018.09.19	External Works / S4 - Issued for Acceptance	ID	KB	KB
B	2018.08.17	External Works / Stage 4 / S4 - Issued for Stage Approval	CR	KK	KB
A	2018.08.07	External Works / Stage 4 / S3 - Issued for Review and Comment	CR	KK	KB

UNIVERSITY COLLEGE LONDON HOSPITALS

NHS

NHS Foundation Trust



Main Contractor - Bouygues UK

Beckett House

1 Lambeth Palace Rd

Lambeth, London SE1 7EU

Tel: 020 7401 0000

ORIGINATOR

SCOTT TALLON WALKER ARCHITECTS

SCALE @A1

As indicated

FIRST ISSUE DATE

2018.08.07

PROPOSED STATUS

S4 - Issued for Stage Approval

BIM FILE NAME - REVISION


P4PBT-STW-AFA-SL-M3-A31-100060

DRAWING TITLE

Proton Beam Therapy - Phase 4

External Works Section OO PP QQ

PROJECT	ISSUER	AREA	LEVEL	TYPE	TRADE	SEQUENCE	REVISION
P4PBT	STW	AFA	GND	SEC	A31	143714	E

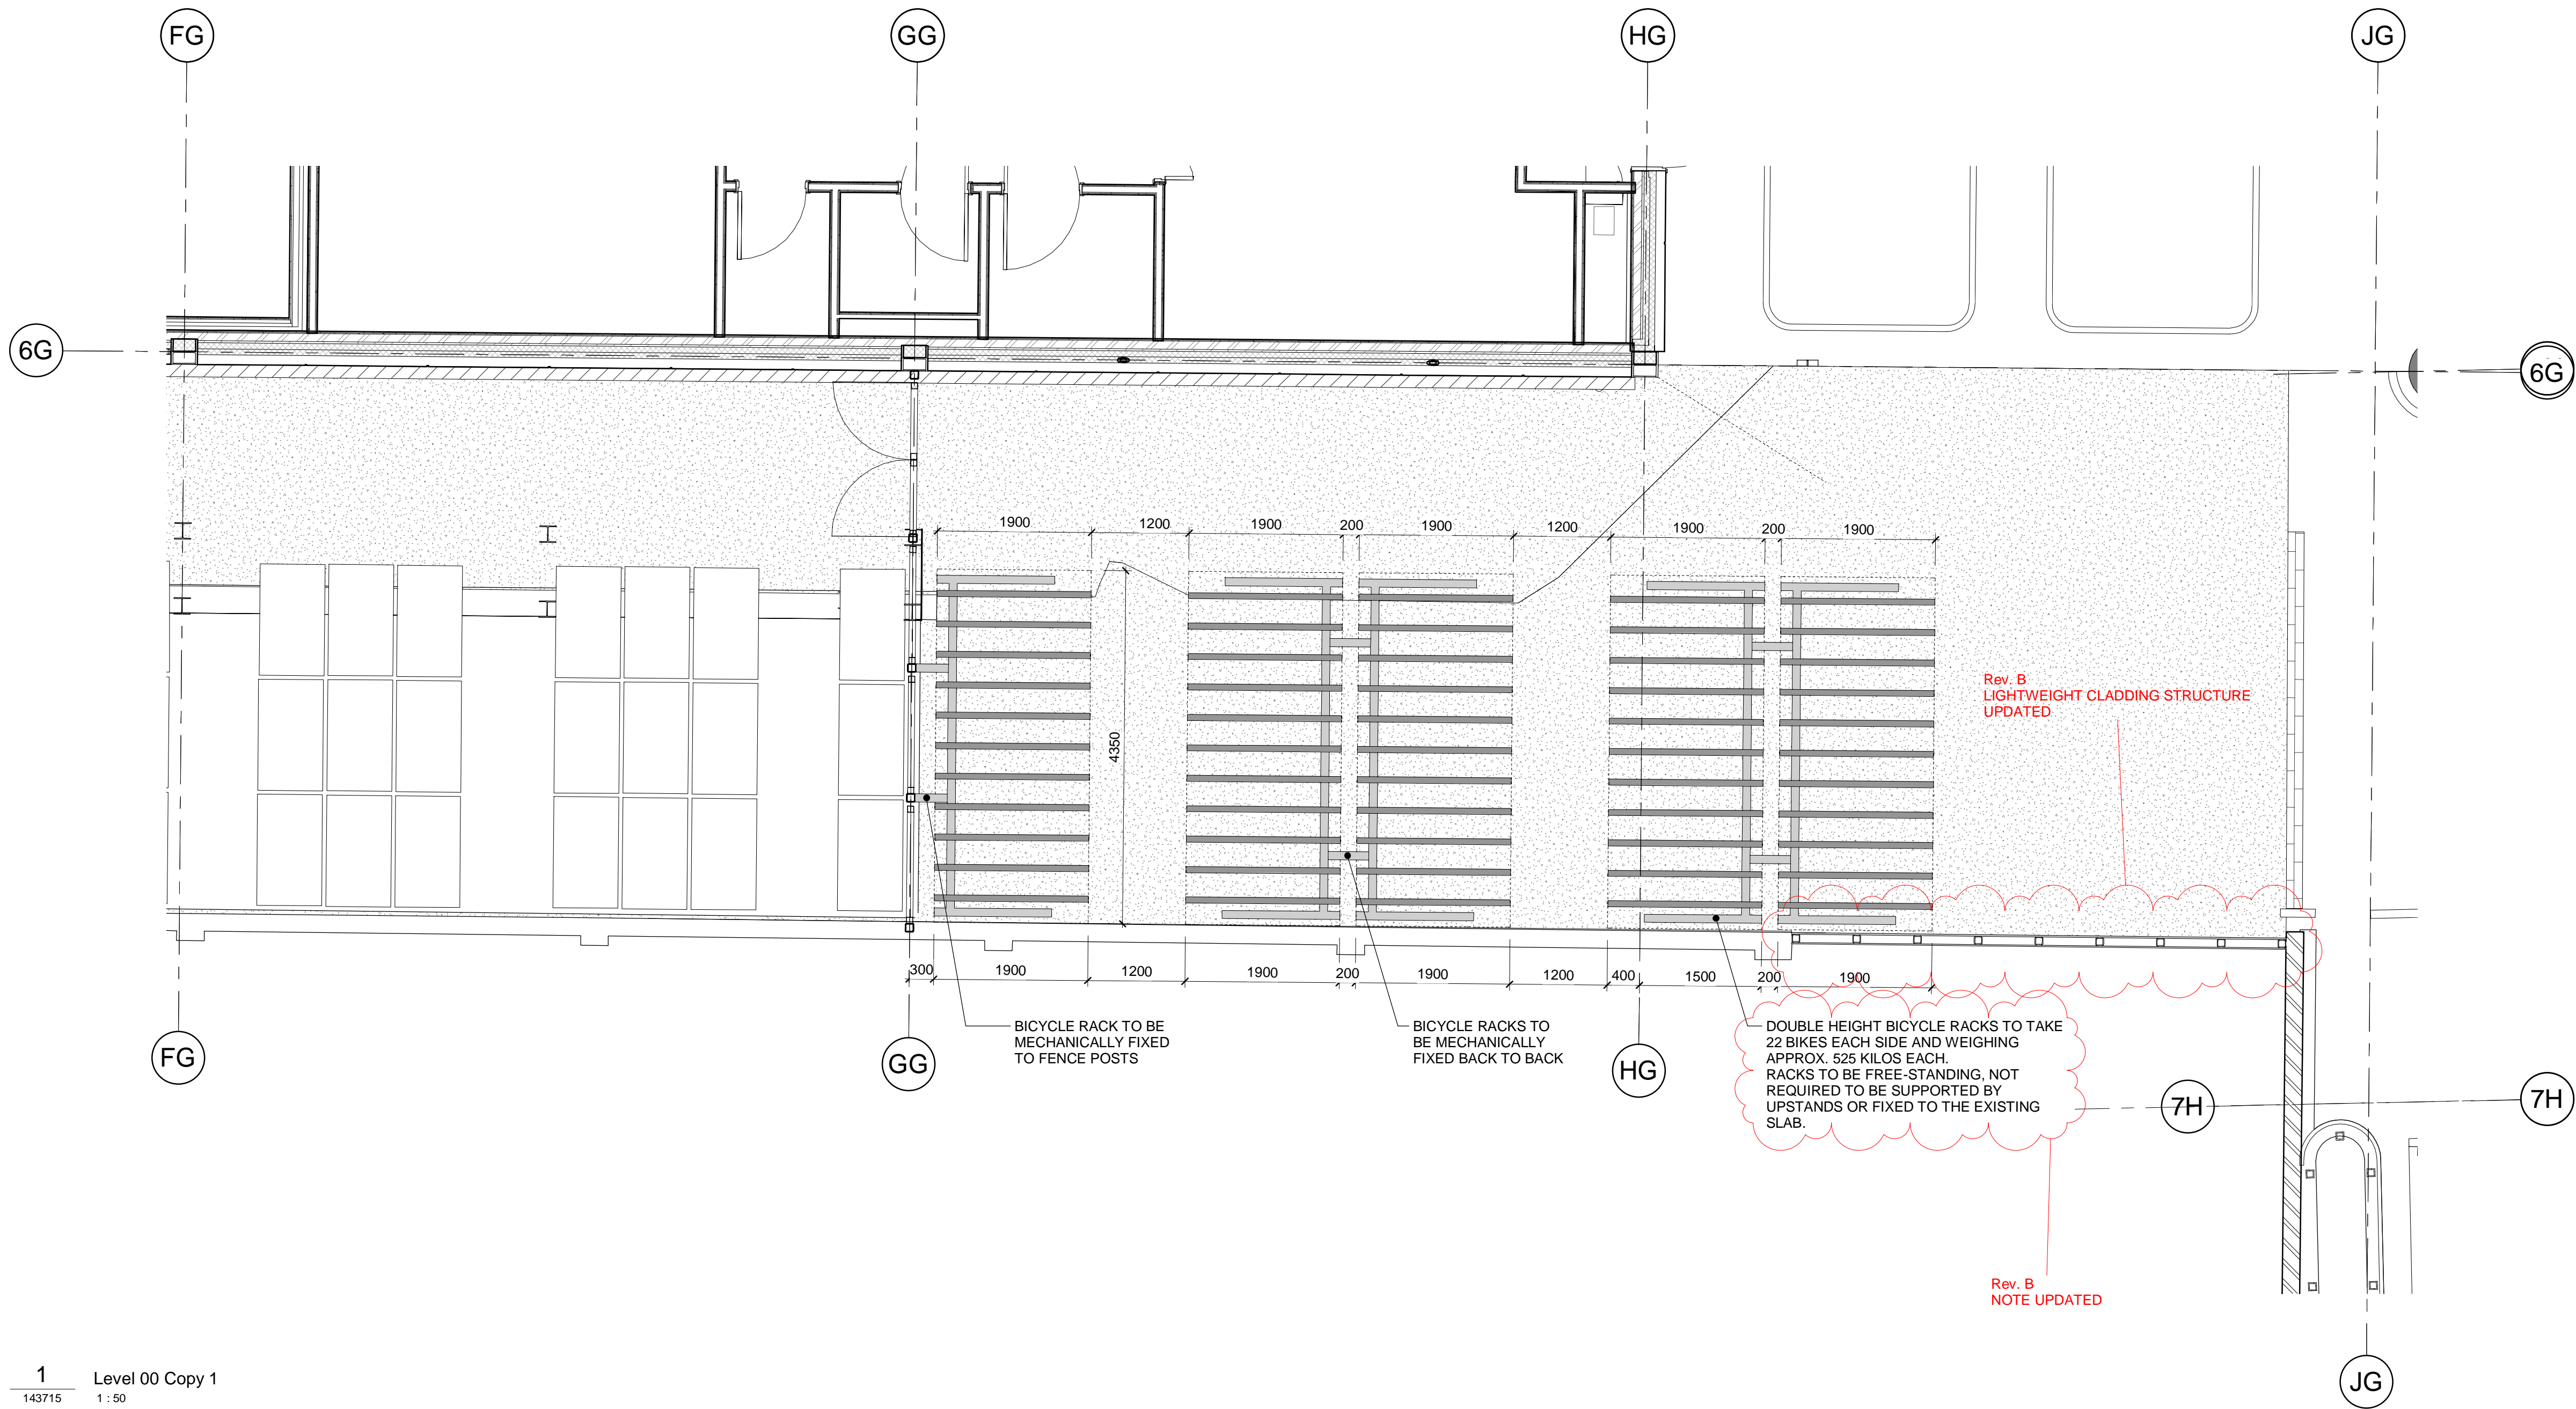

1
143715 Level 00 Copy 1
1 : 50