


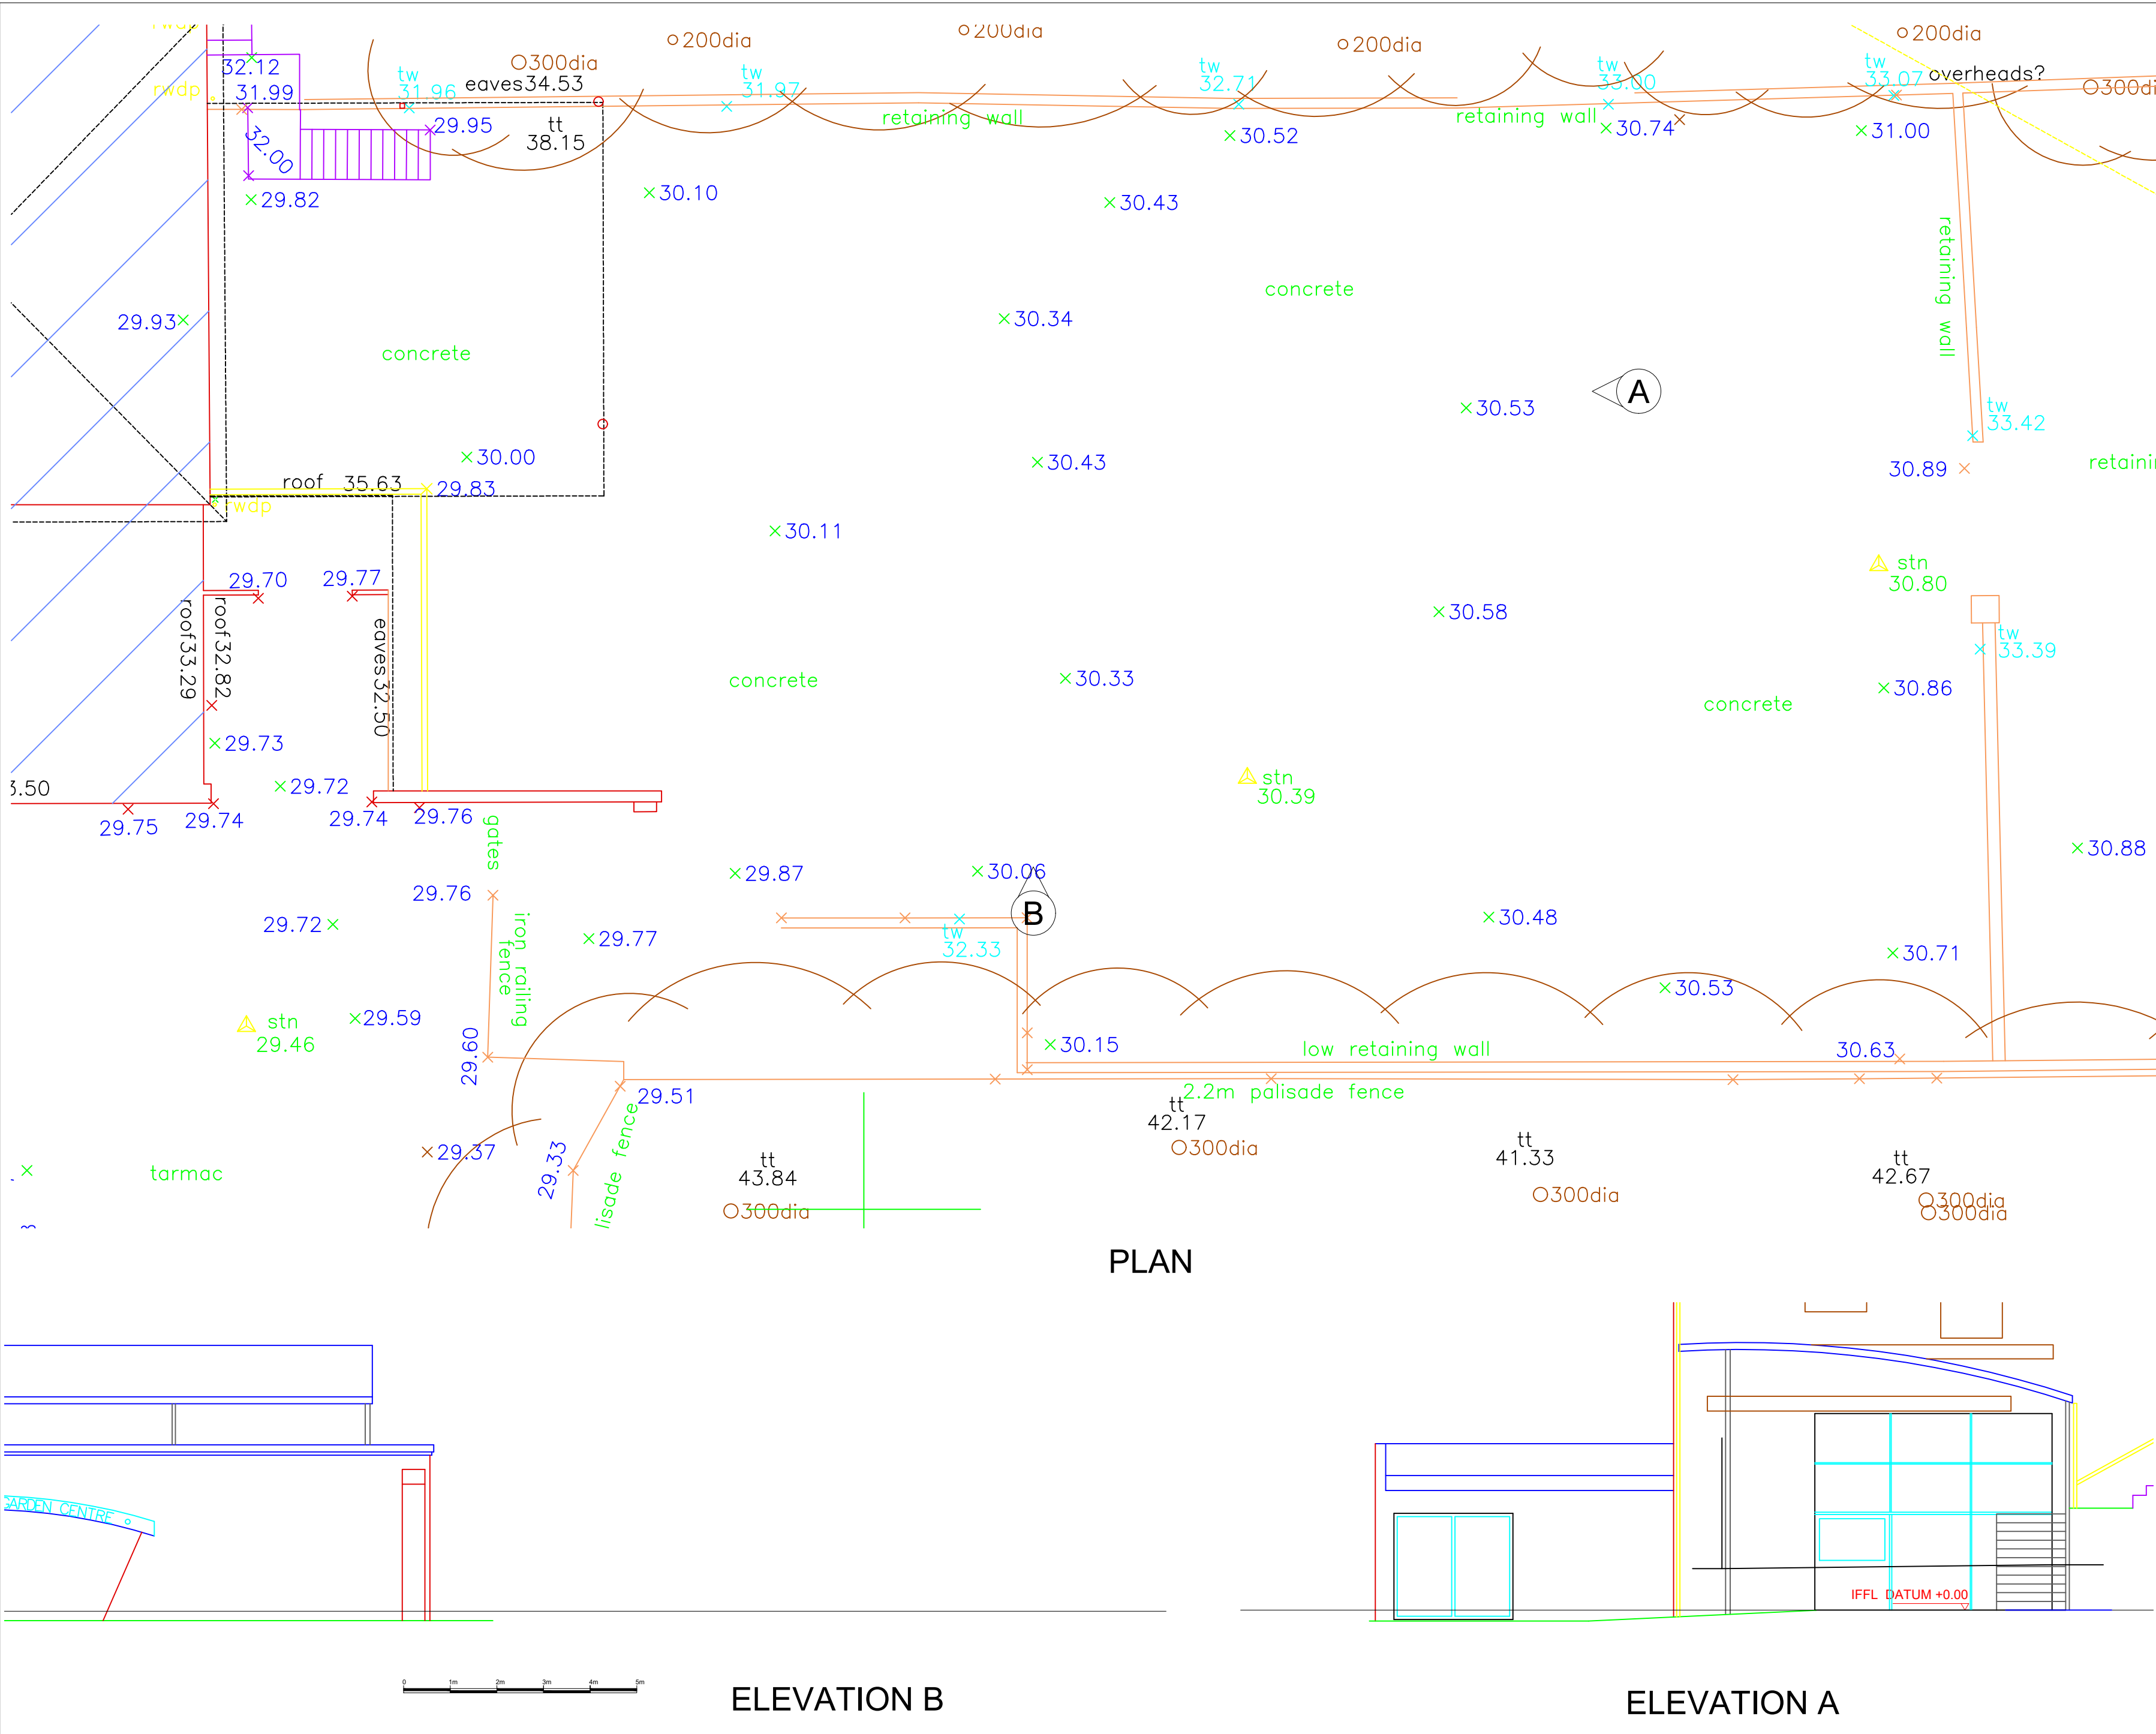

B	CANOPY SPAN REDUCED	ARH	06/11/18
A	EXTENDED VIEW OF SITE PLAN	LMB	26/10/18
REV	DESCRIPTION	BY	DATE

FORDINGBRIDGE
inspiring design + build

Fordingbridge Plc, Arundel Road, Fontwell, Arundel, West Sussex, BN18 0SD
Tel: 01243 554455
Email: info.fordingbridge.co.uk

CLIENT

CAMDEN GARDEN
CENTRE

PROJECT
HYBRID
7M SPAN X 28M

TITLE
EXISTING PLAN
& ELEVATIONS

DRAWN LMB	DATE 25/10/18	CHECKED ARH	SCALE 1:100 @ A2
JOB NO 7636	DWG NO GA-02		REV B