


GENERAL NOTES:  
All dimensions to be checked on site prior to commencement of any works, and/or preparation of any shop drawings.  
Sizes of and dimensions to any structural elements are indicative only. See structural engineers drawings for actual sizes / dimensions.  
Sizes of and dimensions to any service elements are indicative only. See service engineers drawings for actual sizes and dimensions.  
This drawing to be read in conjunction with all relevant Architect's drawings, specifications and other Consultants' information.

DO NOT SCALE FROM THIS DRAWING.

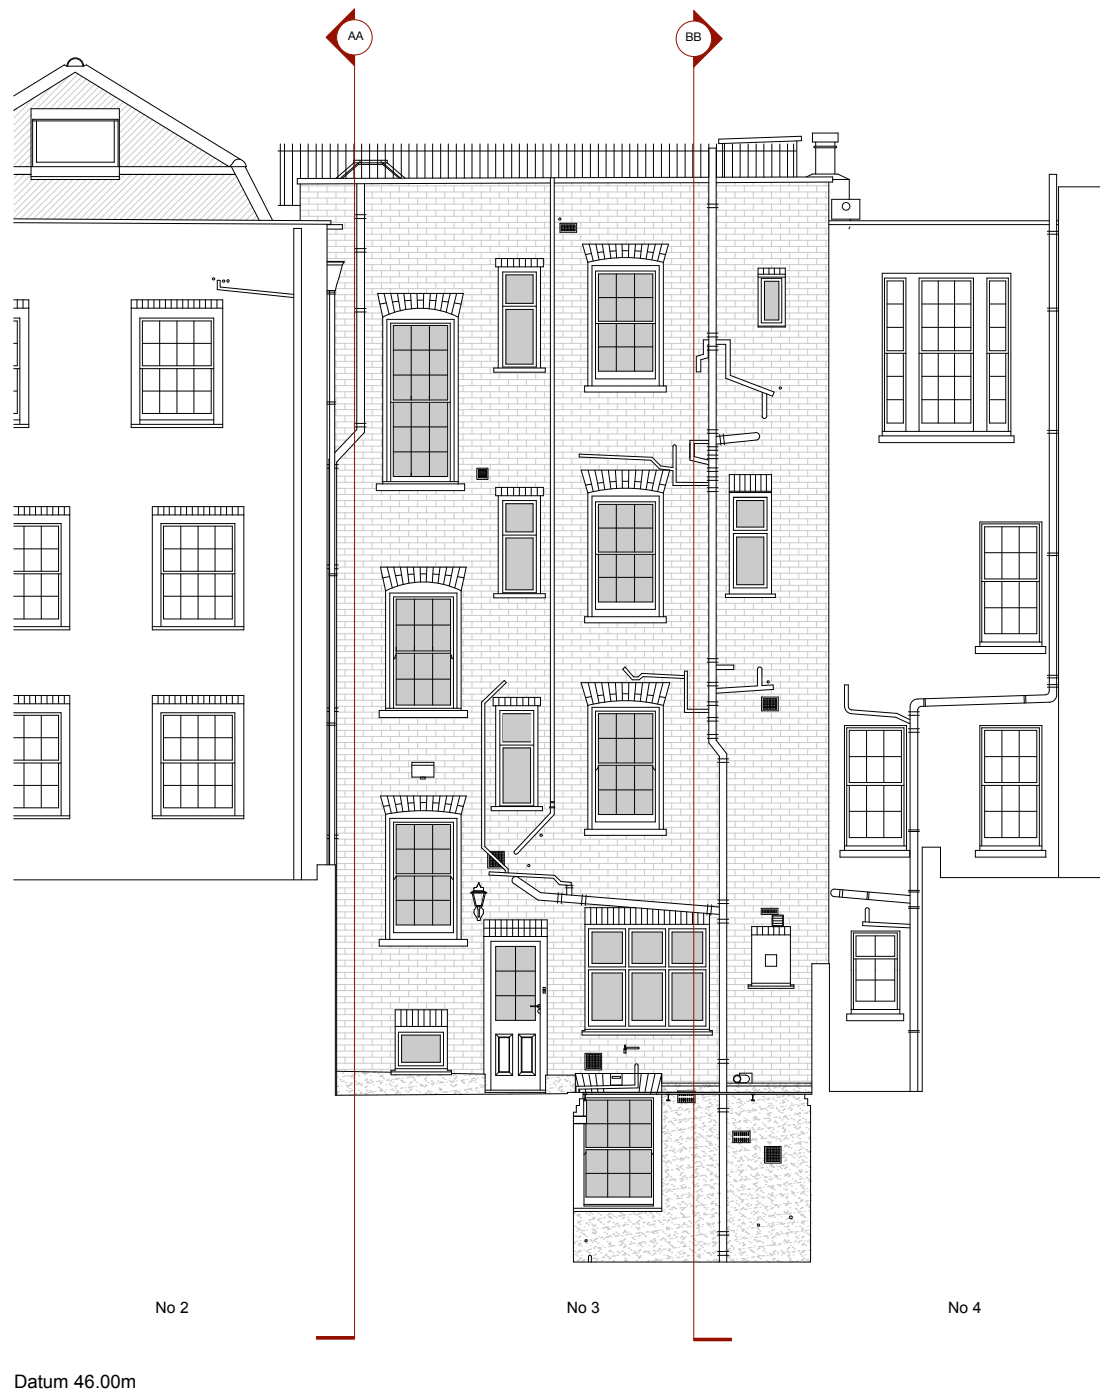

1 EXISTING SOUTH ELEVATION  
1:50 @A1



2 EXISTING NORTH ELEVATION  
1:50 @A1

revision	description		date	initials
dwg type		EXISTING		
dwg status		PLANNING		
Sacks Maguire Architects 155a Regents Park Road London NW1 8BB Telephone 020 7722 9298 fax 020 7586 9059				
Project 3 Upper Terrace, London - NW3 6RH				
Title Existing Front & Rear Elevations				
Client David Loewi, Rolant Hergert				
scale 1:50 @A1 1:100 @A3	drawn P20	huld	date June 2018	revision
job number 682	drawing number P20	revision /		