
DO NOT SCALE FROM THIS DRAWING.

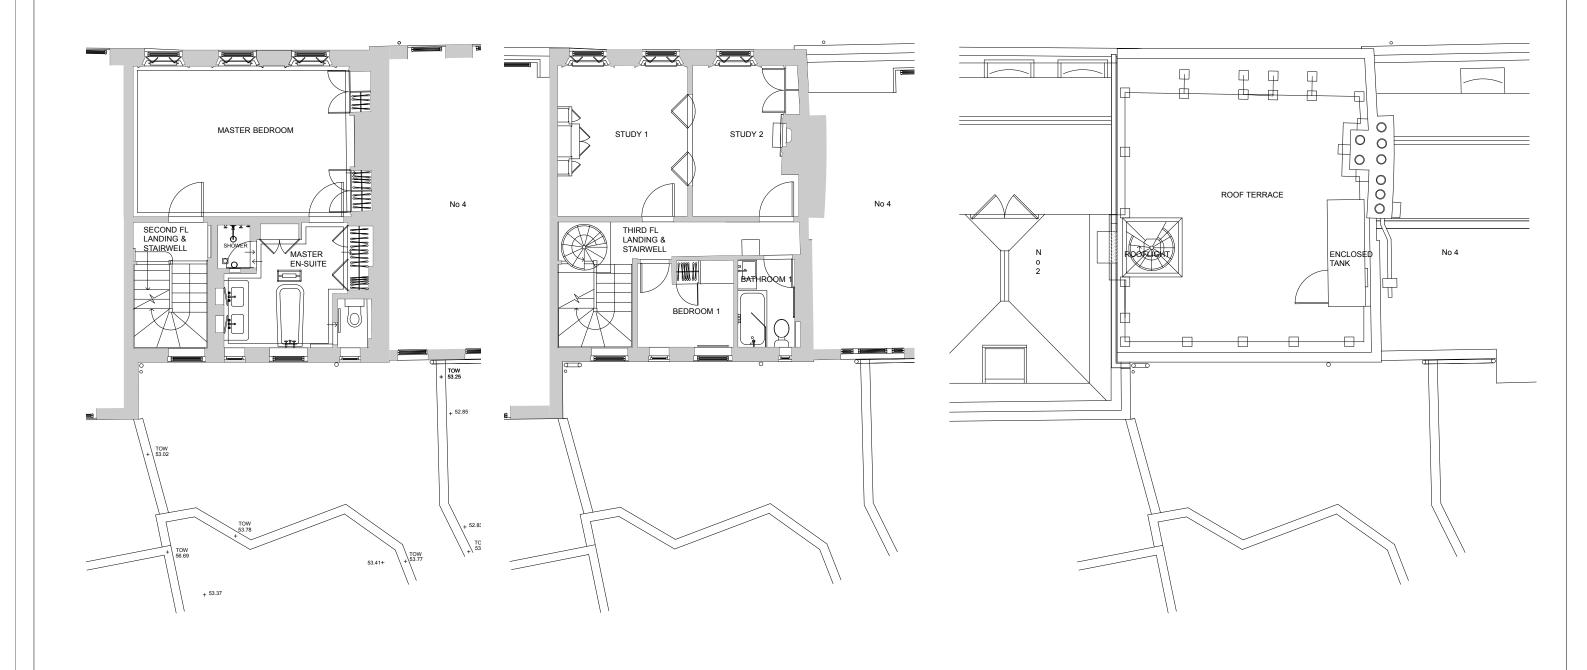

EXISTING SECOND FLOOR PLAN
1:50 @A1

EXISTING THIRD FLOOR PLAN

EXISTING ROOF TERRACE PLAN
1:50 @A1



5-76	
dwg status	PLANNING
Sacks	Maguire Architects
155a Regents Telephone 02	Park Road London NW1 8BB 0 7722 9298 fax 020 7586 9059
Project	
3 Upper Terrace, London - NW3 6RH	

Existing Second, Third & Roof Floor Terrace Plan

David Loewi, Rolant Hergert

scale 1:50 @A1 drawn huld date June 2018 682 P02

0 1 2 3 4 5M 10M