


1 **Site location plan**
 1:1250 @A3

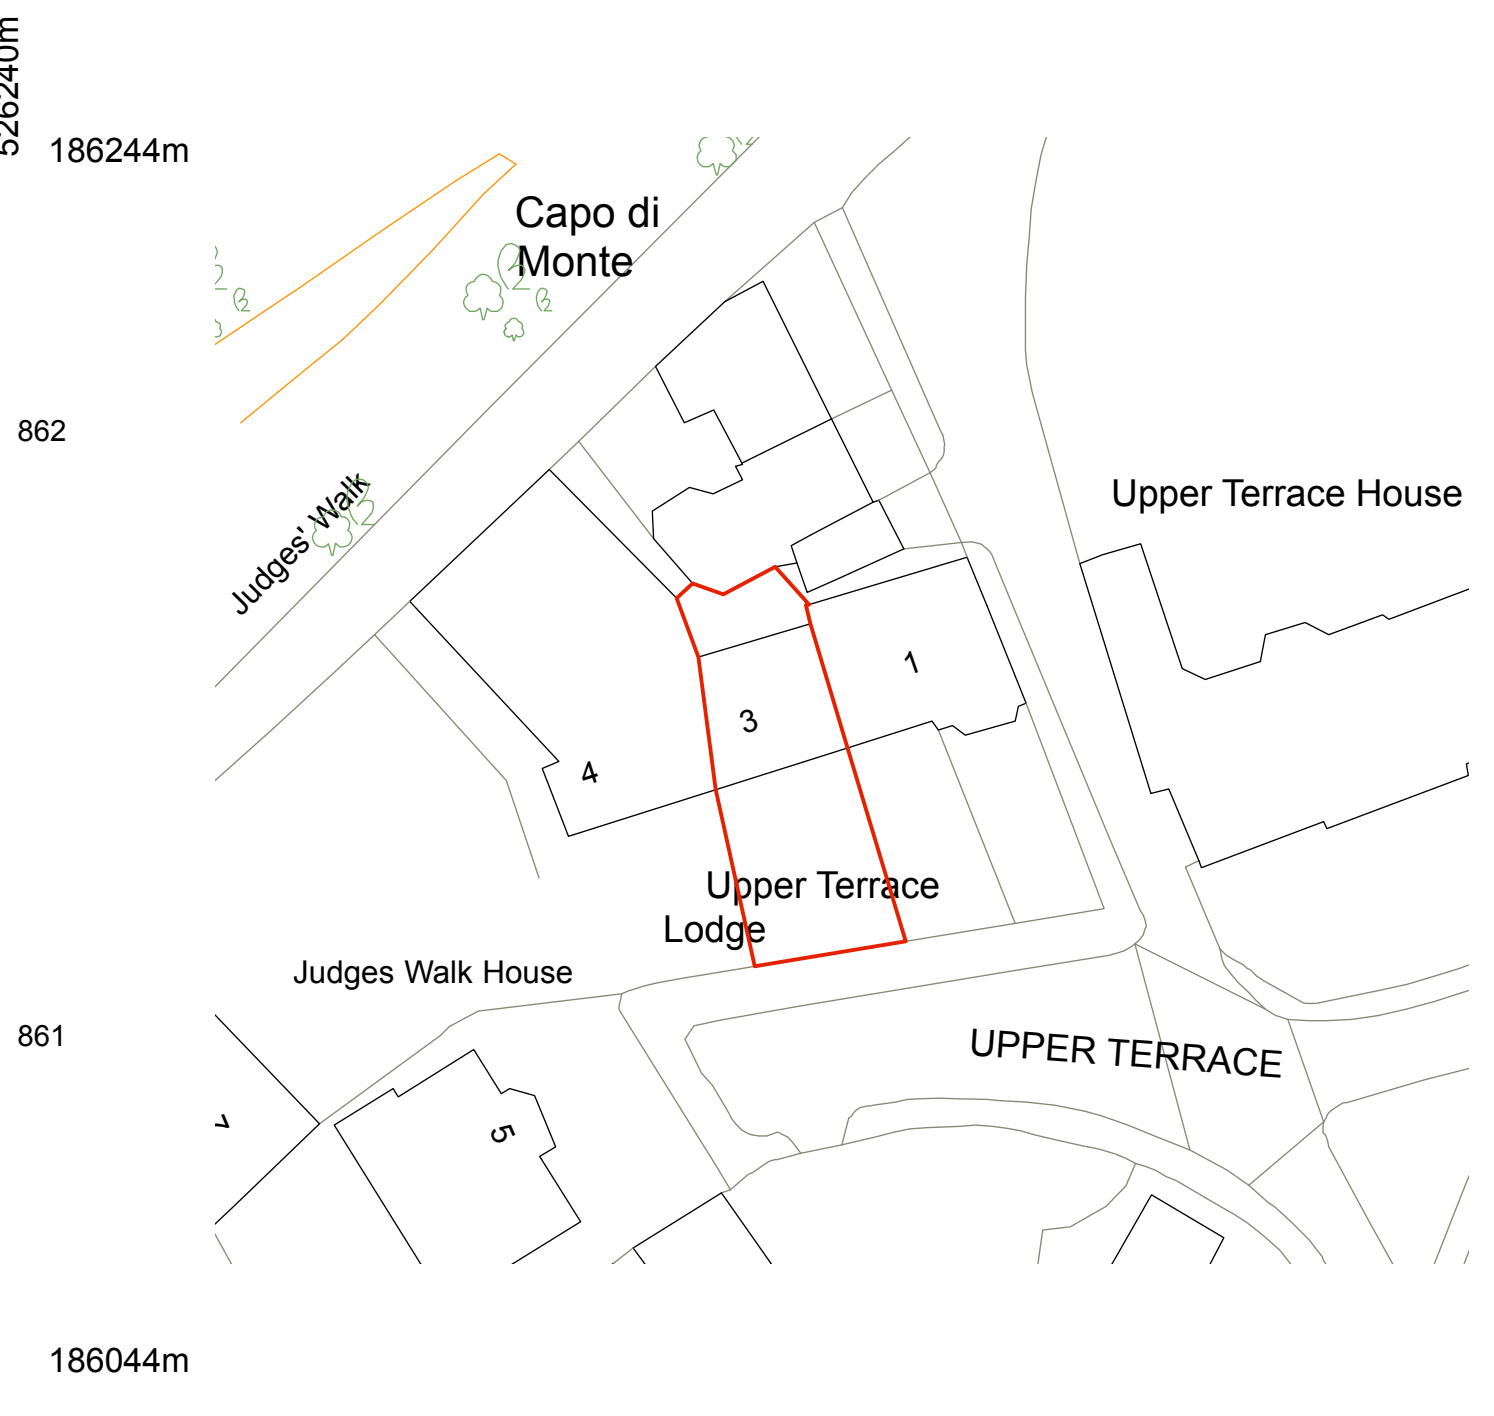

2 **Block plan**
 1:500 @A3

no.	revision	date
dwg type	EXISTING	
dwg status	PLANNING	
Sacks Maguire Architects 155A Regents Park Road London NW1 8BB Telephone 020 7722 9298 Fax 020 75869059		
Project		
3 Upper Terrace, London - NW3 6RH		
Title		
Existing Location & Site Plan		
Client		
David Loewi, Rolant Hergert		
scale	drawn huld	date
1:1250@A3	1:500@A3	June 2018
job number	drawing number	revision
682	P00	