




EXISTING FIRST FLOOR PLAN

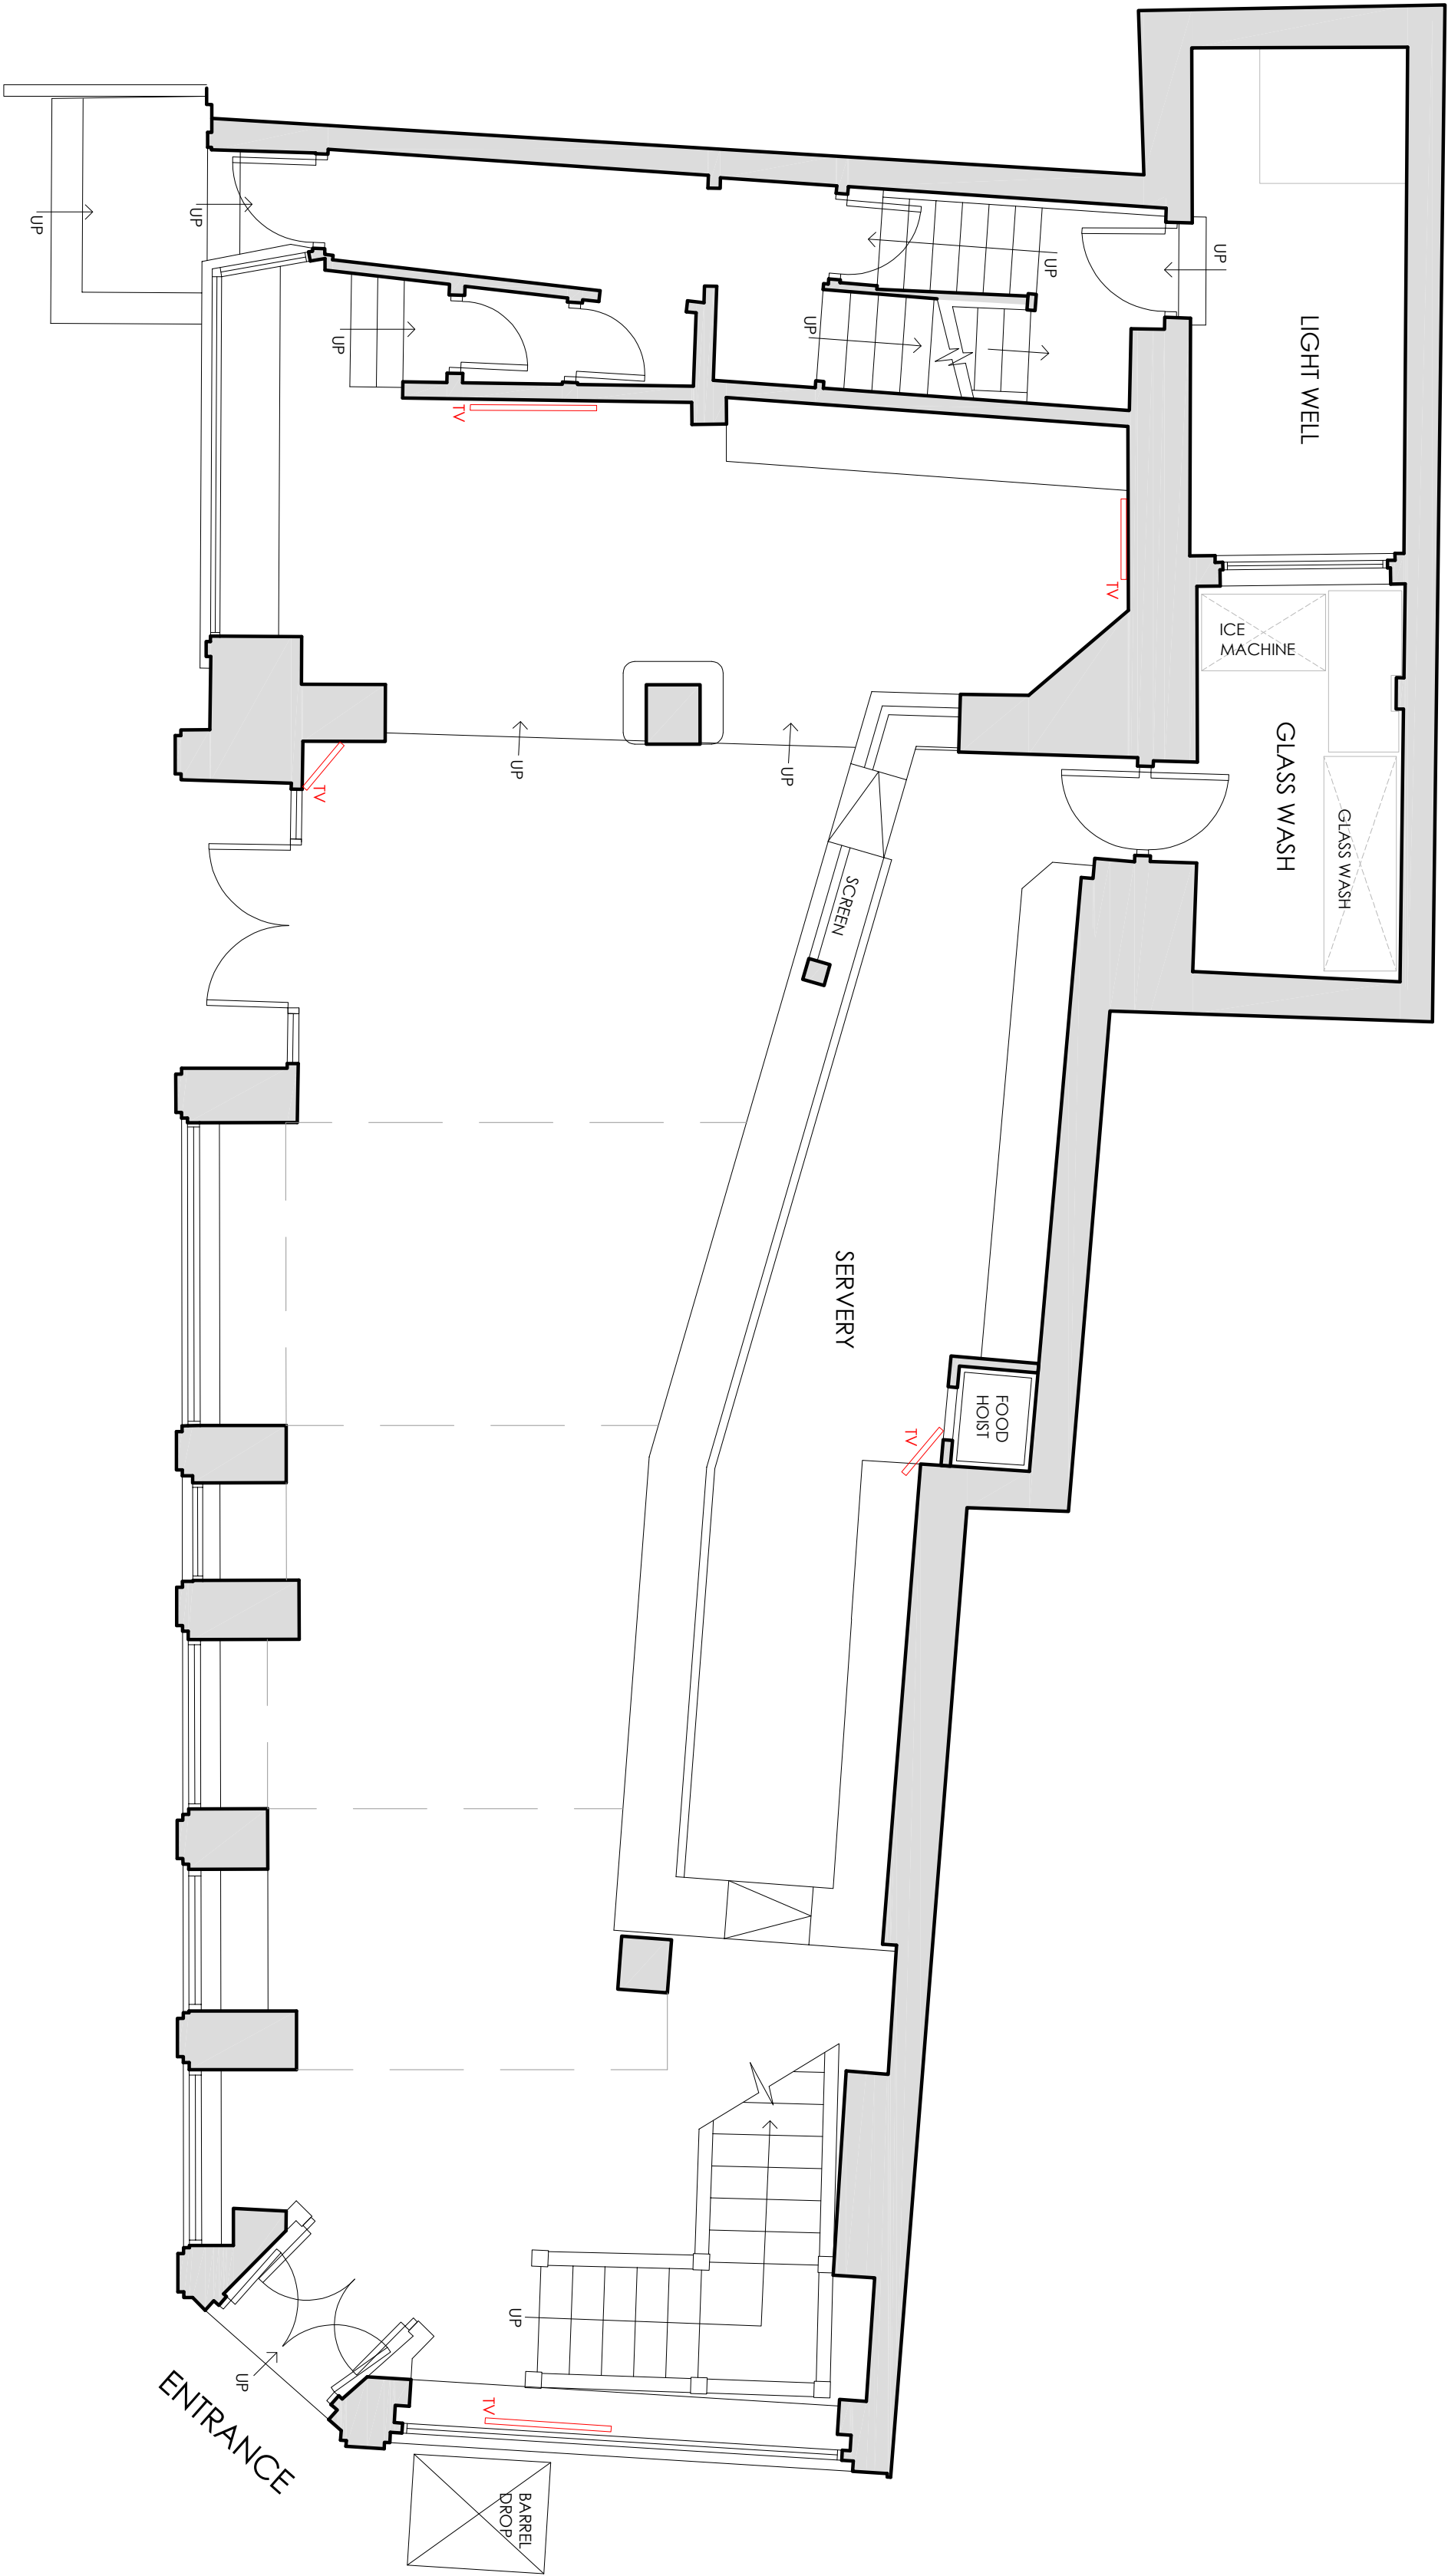

EXISTING GROUND FLOOR PLAN

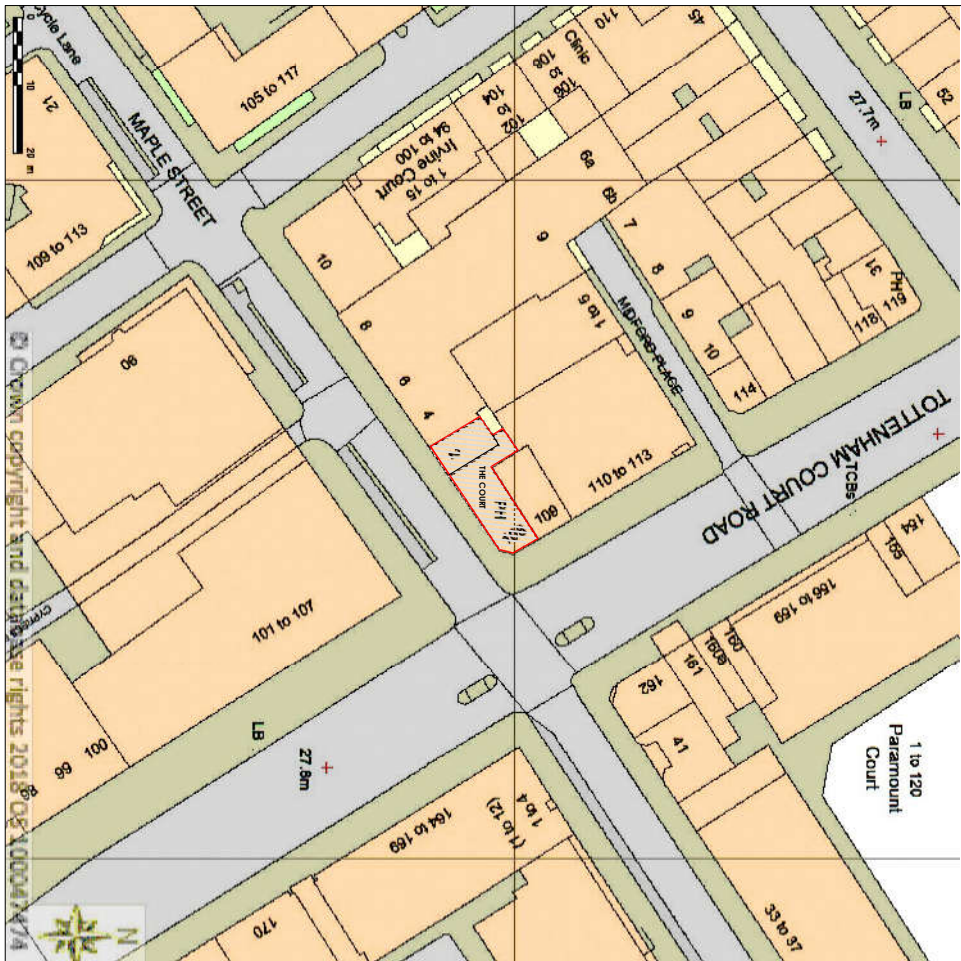

LOCATION PLAN

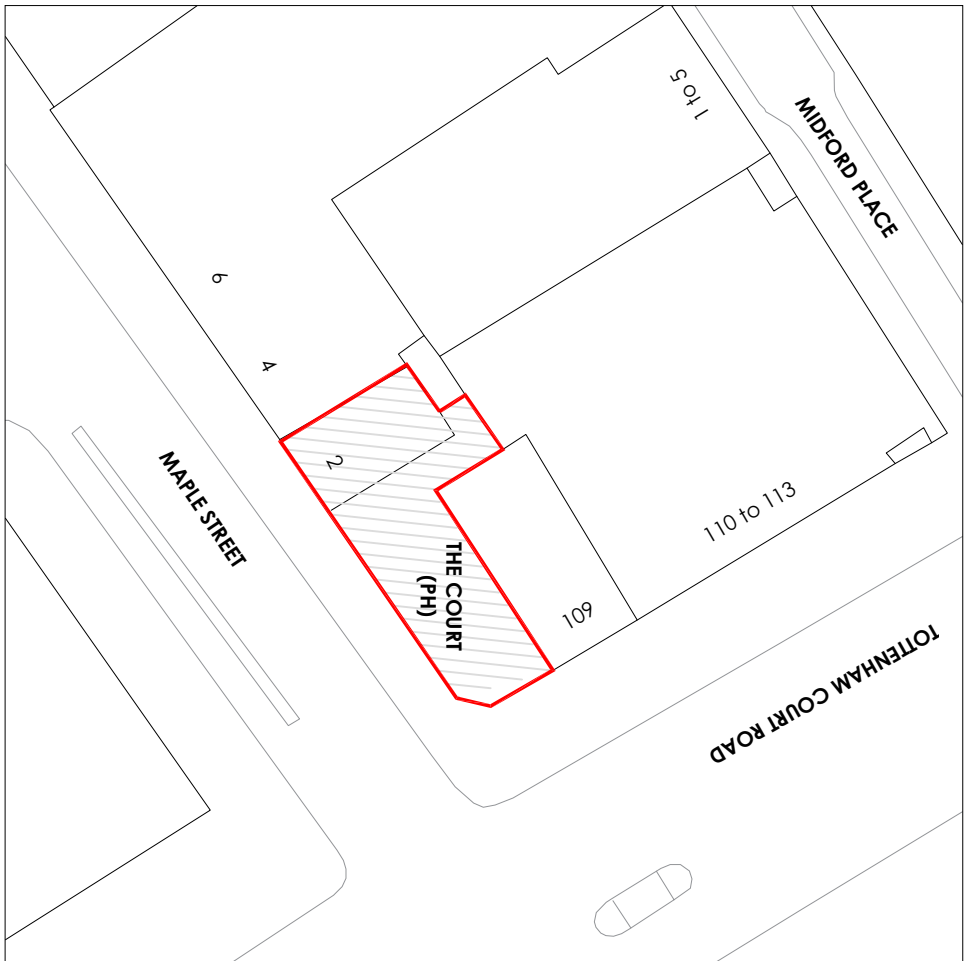

BLOCK PLAN

<p>This drawing is the property of Hunter Patel Creative Group. Copyright is reserved by them and the drawing is issued on the condition that it is not copied either wholly or in part without the consent in writing of Hunter Patel Creative Group. Figured dimensions to take precedence over those shown on drawings. The scale of drawings is to be read in conjunction with the specifications when existing.</p>									
<p>REVISION</p>									
C		X							
B		X							
A		X							
<p>Client</p>									
<p>Mitchells &amp; Butlers</p>									
<p>Job</p>									
<p>The Court</p>									
<p>Address</p>									
<p>108A Tottenham Court Road, Fitzrovia, London, W1T 5AA</p>									
<p>Title</p>									
<p>Existing LBC Drawing</p>									
Drawn		DM		Scale		AS SHOWN			
Date		Nov 18				@ A1			
Job No		2066		Dwg No		103			