




Elevation 1 (1:100)

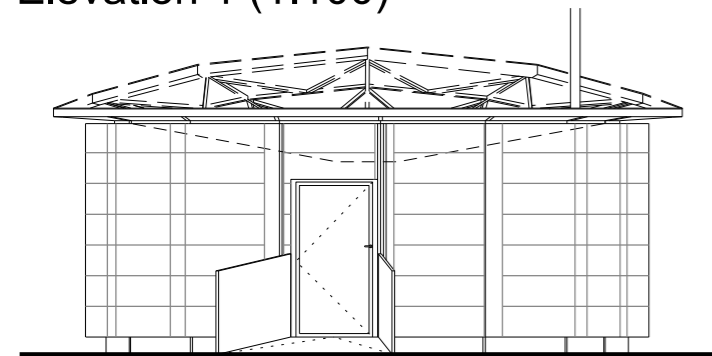

Elevation 3 (1:100)

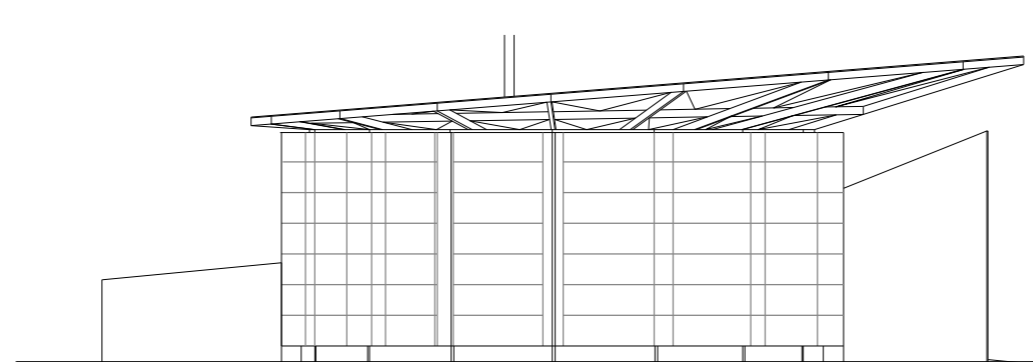


Elevation 2 (1:100)

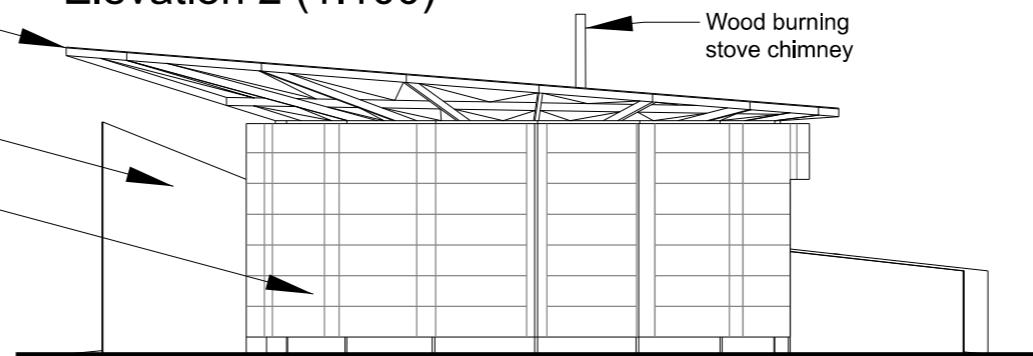


Elevation 4 (1:100)


Polycarbonate roof tiles and timber frame
 Painted marine ply
 Haystacks dipped in a sloppy lime mix held by timber frame
 Wood burning stove chimney

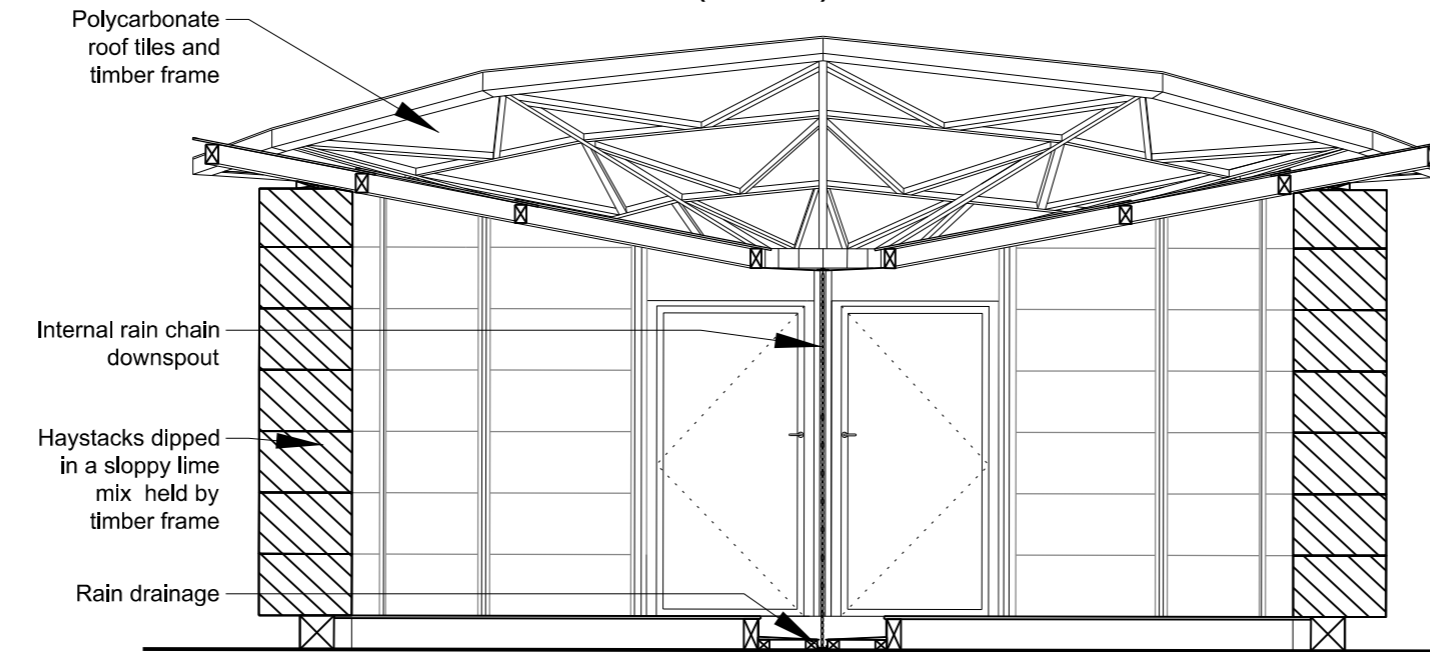


Section AA (1:50)

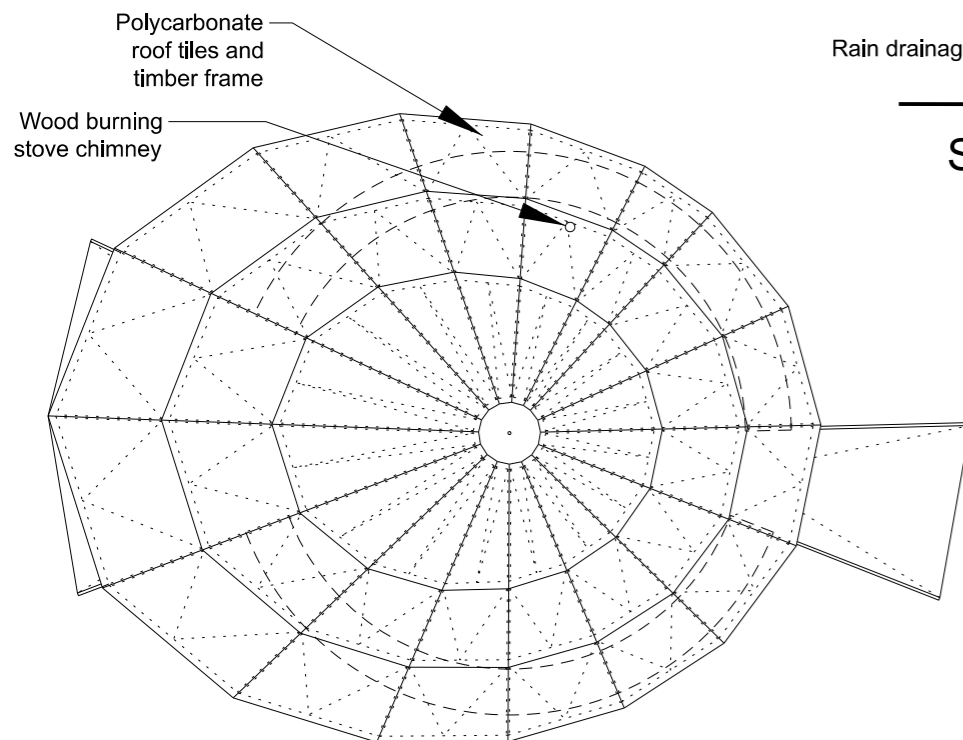

Roof Plan (1:100)

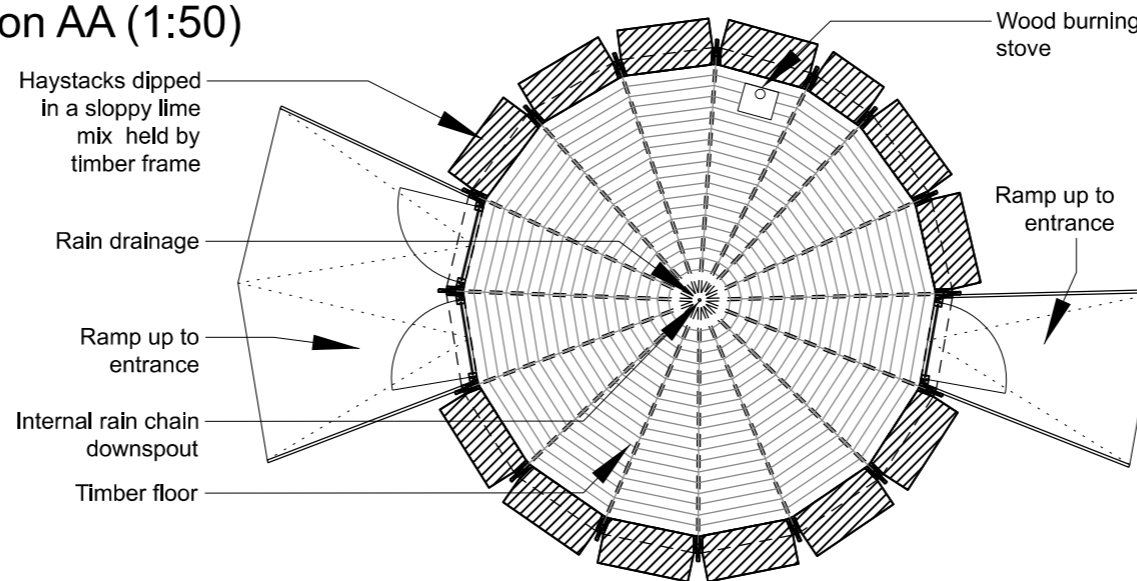

Ground Floor Plan (1:100)

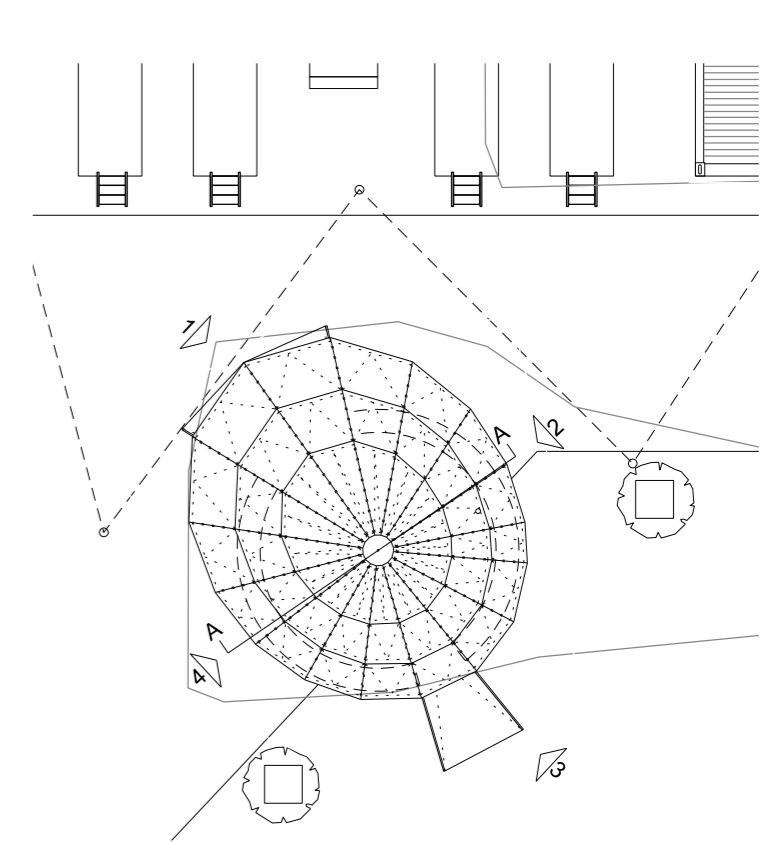

Location Plan 1:200



Client

Global Generation

Project Name

British Library
 Story Garden (working title)

Project Number

134

Drawing name

Proposed Round House
 Plans Sections and Elevations

Drawing number

007

Scale

1:200 1:100 & 1:50

Revision

-

Drawing status

Planning

Page size

A3

Date

09/11/2018

Drawn by

KM

Checked by

JK

Copyright owned by Jan Kattein Architects.

Date

-

Revision

-



Description

-

JAN KATTEIN ARCHITECTS

277 New North Road
 London N1 7AA / UK
 +44 [0]20 7704 0604

www.jankattein.com / mail@jankattein.com

  

1inch = 25.4mm 1ft = 304.8mm