


Keder Greenhouses Commercial Grower


Elevation 1 (1:100)

Elevation 3 (1:100)

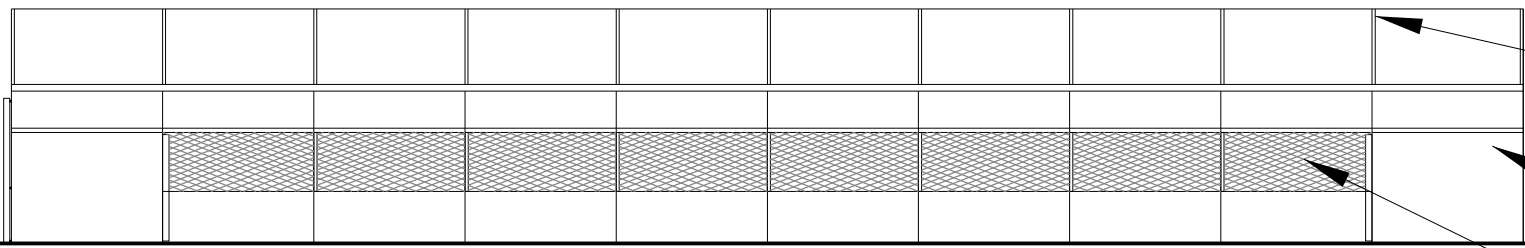


Elevation 2 & Elevation 4 mirrored (1:100)

Steel frame  
Bubble Keder Polydress (9 layer plastic laminate system)  
Mesh windows

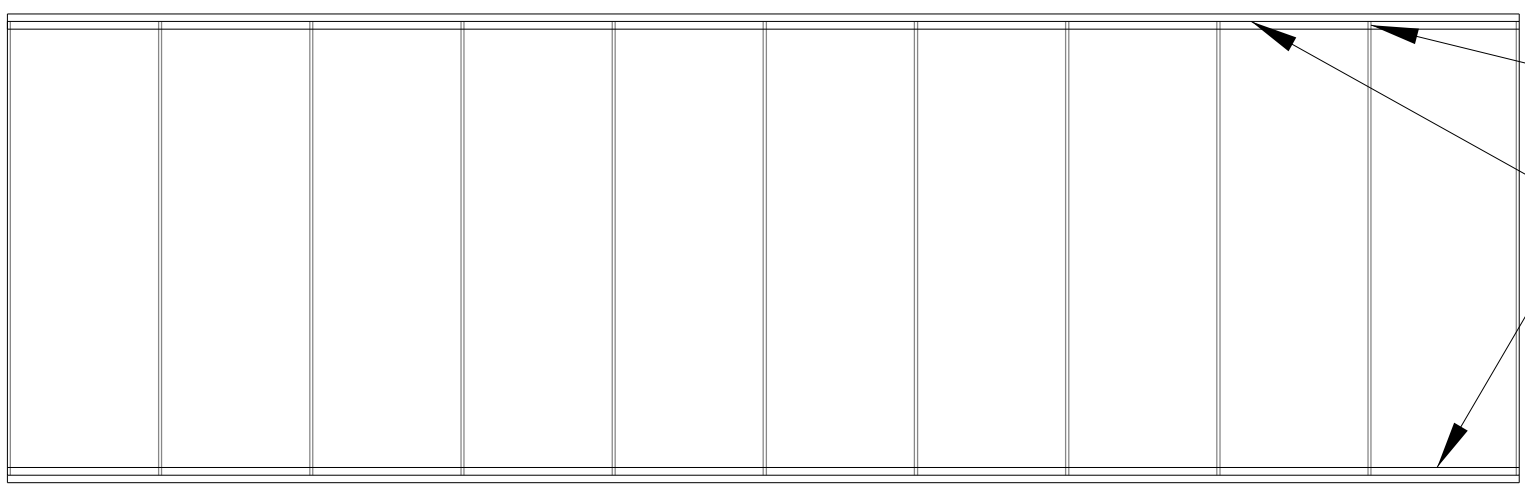


Roof Plan (1:100)


Steel frame  
Bubble Keder Polydress (9 layer plastic laminate system)  
Mesh windows

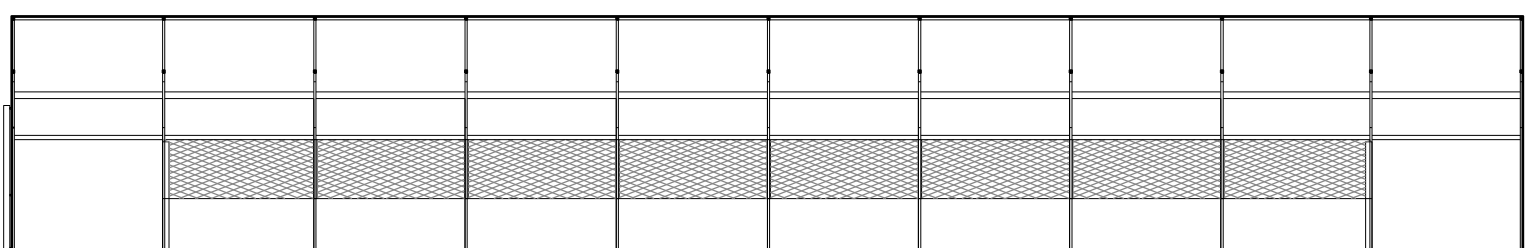


Section AA (1:100)

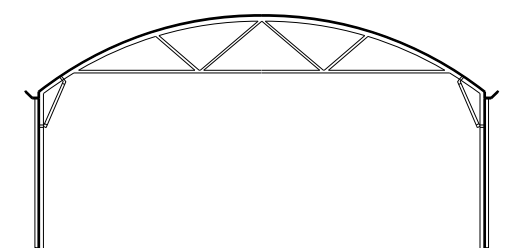

Section BB (1:100)

 

Ground Floor Plan (1:100)

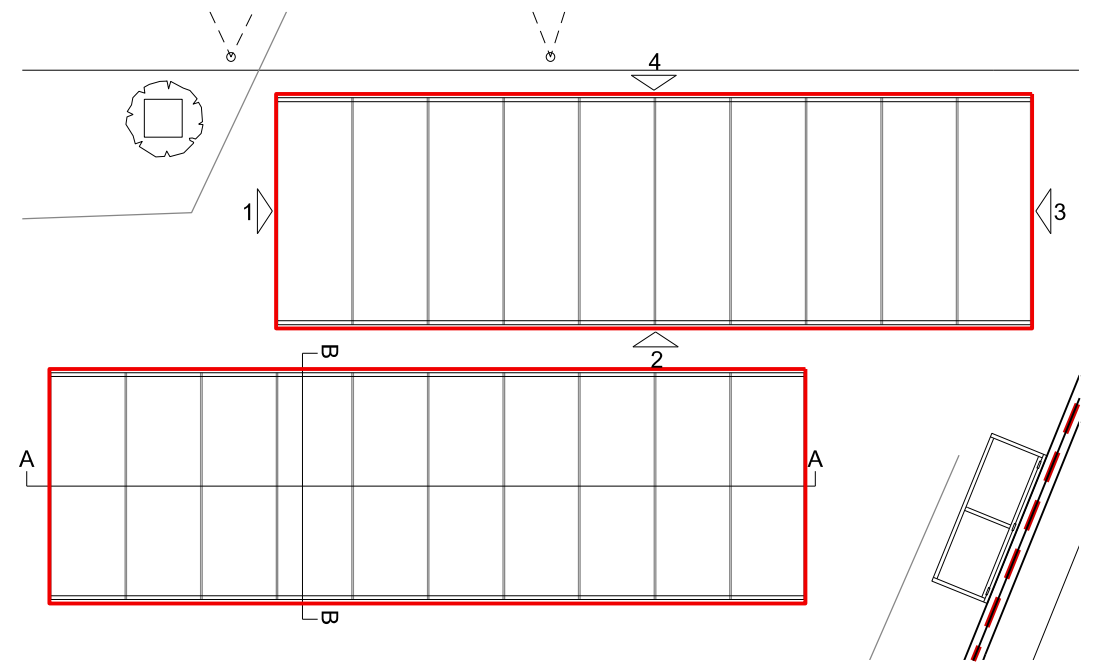

Location Plan 1:200 (Two locations, shown in red)

JK

**Client**  
Global Generation  
**Project Name**  
British Library  
Story Garden (working title)

**Project Number**  
134

**Drawing name**  
Polytunnels  
Plans Sections and Elevations

Drawing number	Scale	Revision
009	1:100 & 1:200	-
Drawing status	Page size	Date
Planning	A3	09/11/2018

Drawn by	Checked by
KM	JK

Copyright owned by Jan Kattein Architects.

Date	Revision	Description
-	-	-

**JAN KATTEIN ARCHITECTS**

277 New North Road  
London N1 7AA / UK  
+44 [0]20 7704 0604  
www.jankattein.com / mail@jankattein.com

