





1 LOCATION PLAN
1:1250

 

Revision:

General Notes: 1. All relative levels (RL's) are approximate only. Confirm on site.

© Copyright: Webb Mieh Architects. All rights reserved. Do not scale this drawing but use figured dimensions only. Check all dimensions on site. Any errors or omissions are to be reported to Lynda Mieh Associates immediately.
--

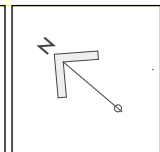


Webb Mieh Architects Studio B, 7 Wellington Road, NW10 5LJ T. 020 8968 0279 M. 07718 536695 E. lynda@lyndamieh.com	
Issue:	PLANNING + LISTED BUILDING CONSENT
Client:	CP PLUS

Project Title:	59 FLASK WALK, NW3 1EY		
Drawing Title:	LOCATION PLAN		
Scale: 1:1250 (A3)	Date: 16.11.18	Drawn: CG.	Revision: -
Drawing No.: 2208-01.01			




1 EXISTING SITE PLAN
1:100

 

Revision:


General Notes:
 1. All relative levels (RL's) are approximate only. Confirm on site.

© Copyright: Webb Miede Architects. All rights reserved.
 Do not scale this drawing but use figured dimensions only. Check all dimensions on site.
 Any errors or omissions are to be reported to Lynda Miede Associates immediately.

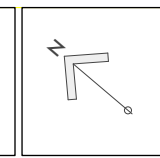


Webb Miede Architects
 Studio B, 7 Wellington Road, NW10 5LJ
 T. 020 8968 0279 M. 07718 536695 E. lynda@lyndamiede.com
Issue: PLANNING + LISTED BUILDING CONSENT
Client: CP PLUS

Project Title: 59 FLASK WALK, NW3 1EY		
Drawing Title: EXISTING SITE PLAN		
Scale: 1:100 (A3)	Date: 16.11.18	Drawn: CG.
Drawing No.: 2208-01.02	Revision: -	

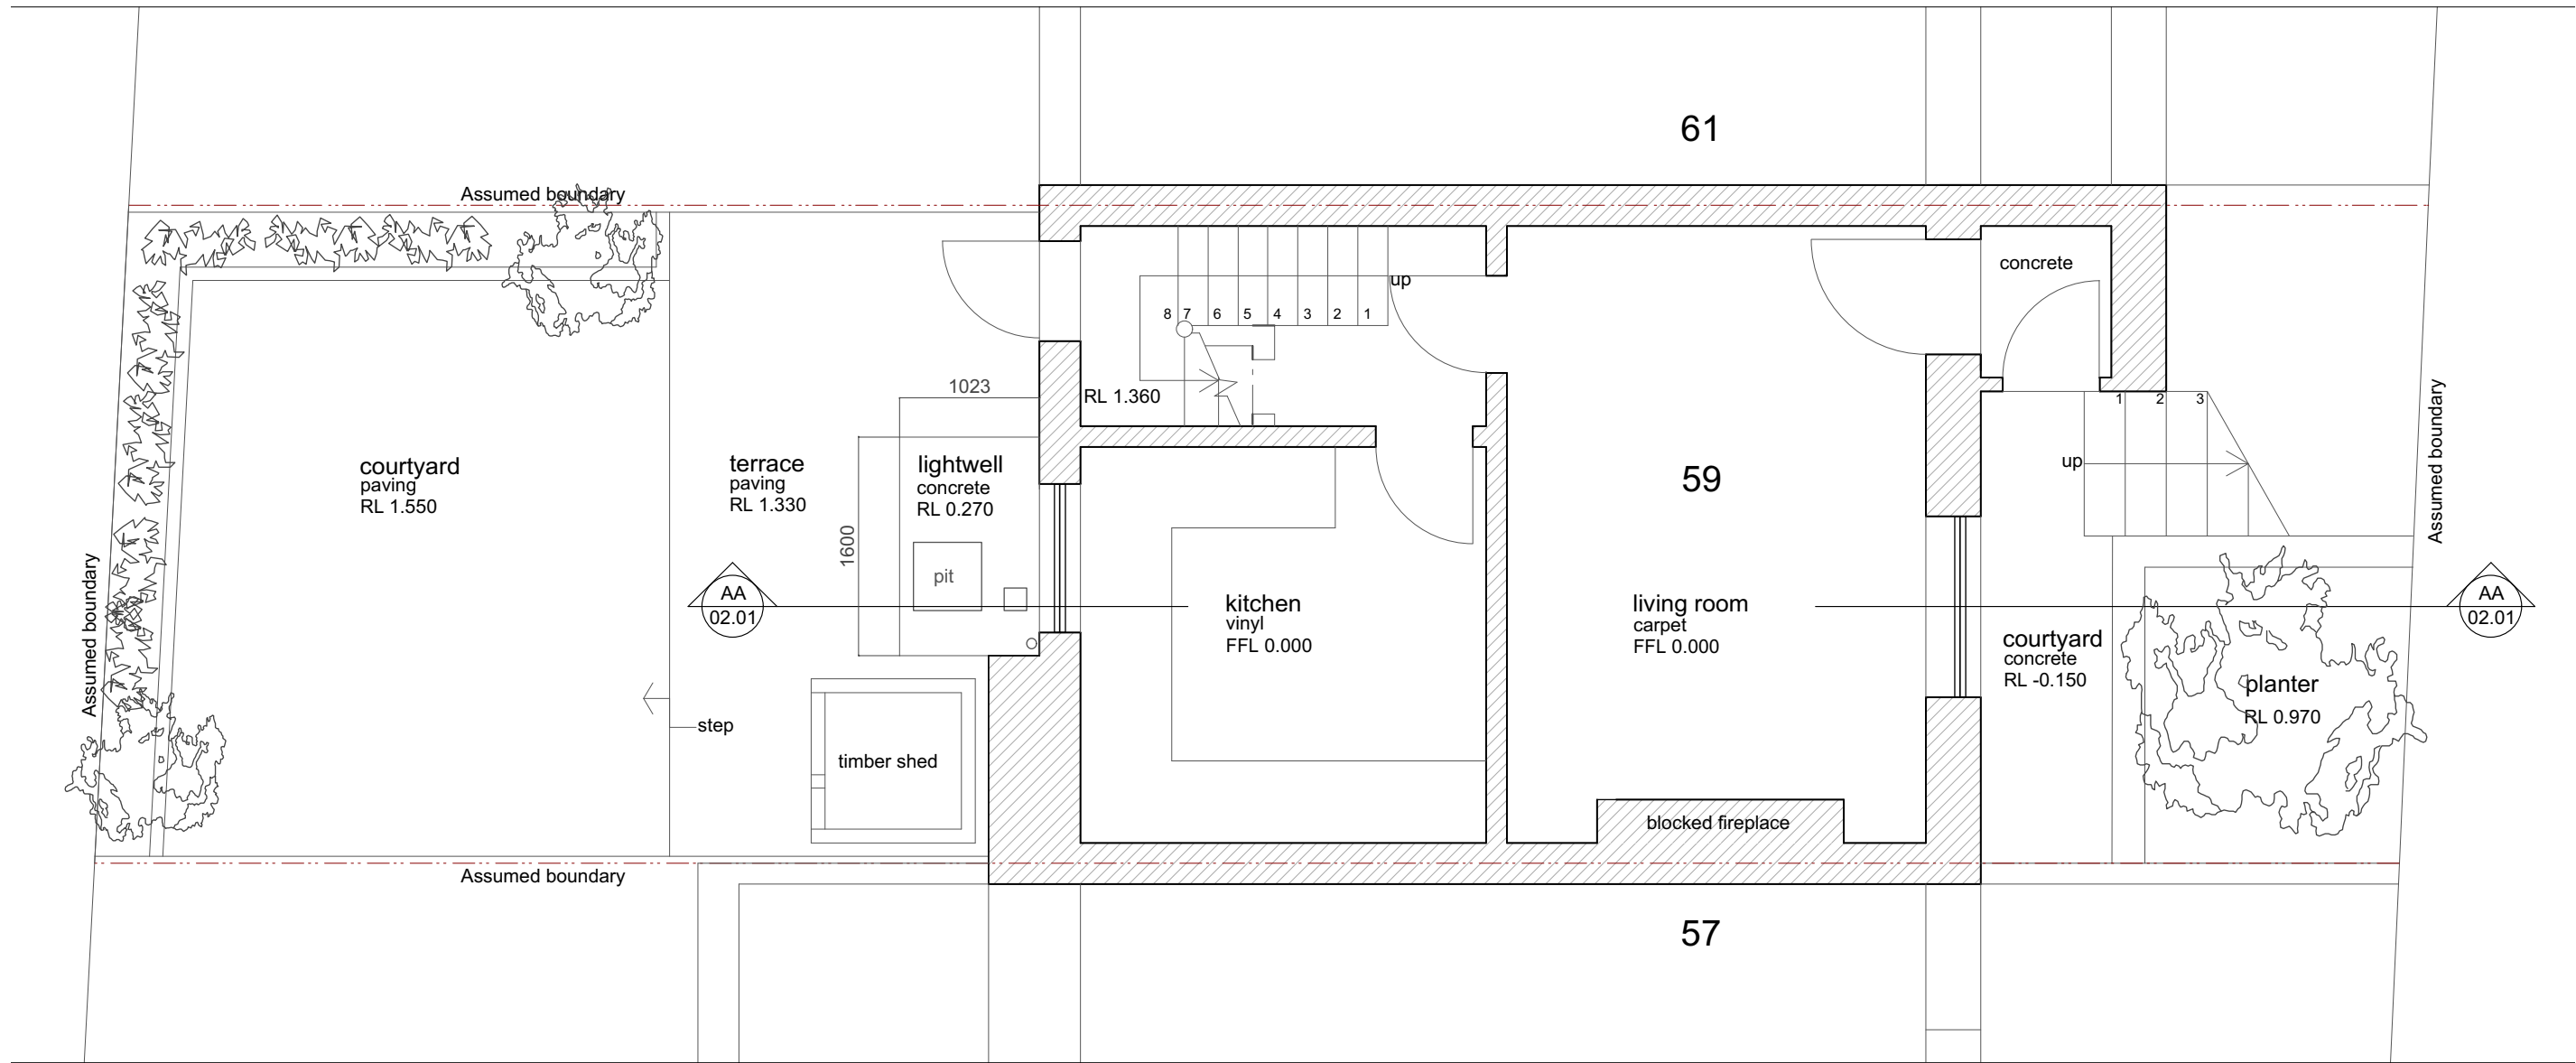


1 EXISTING LOWER GROUND FLOOR PLAN
1:50

 

Revision:


General Notes:
1. All relative levels (RL's) are approximate only. Confirm on site.

© Copyright: Webb Miede Architects. All rights reserved.
Do not scale this drawing but use figured dimensions only. Check all dimensions on site. Any errors or omissions are to be reported to Lynda Miede Associates immediately.

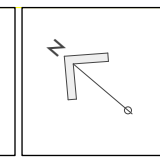


Webb Miede Architects
Studio B, 7 Wellington Road, NW10 5UJ
T. 020 8968 0279 M. 07718 536695 E. lynda@lyndamiede.com
Issue: **PLANNING + LISTED BUILDING CONSENT**
Client: **CP PLUS**

Project Title:	59 FLASK WALK, NW3 1EY		
Drawing Title:	EXISTING LOWER GROUND FLOOR PLAN		
Scale: 1:50 (A3)	Date: 16.11.18	Drawn: CG.	Revision: -
Drawing No.: 2208-01.03			

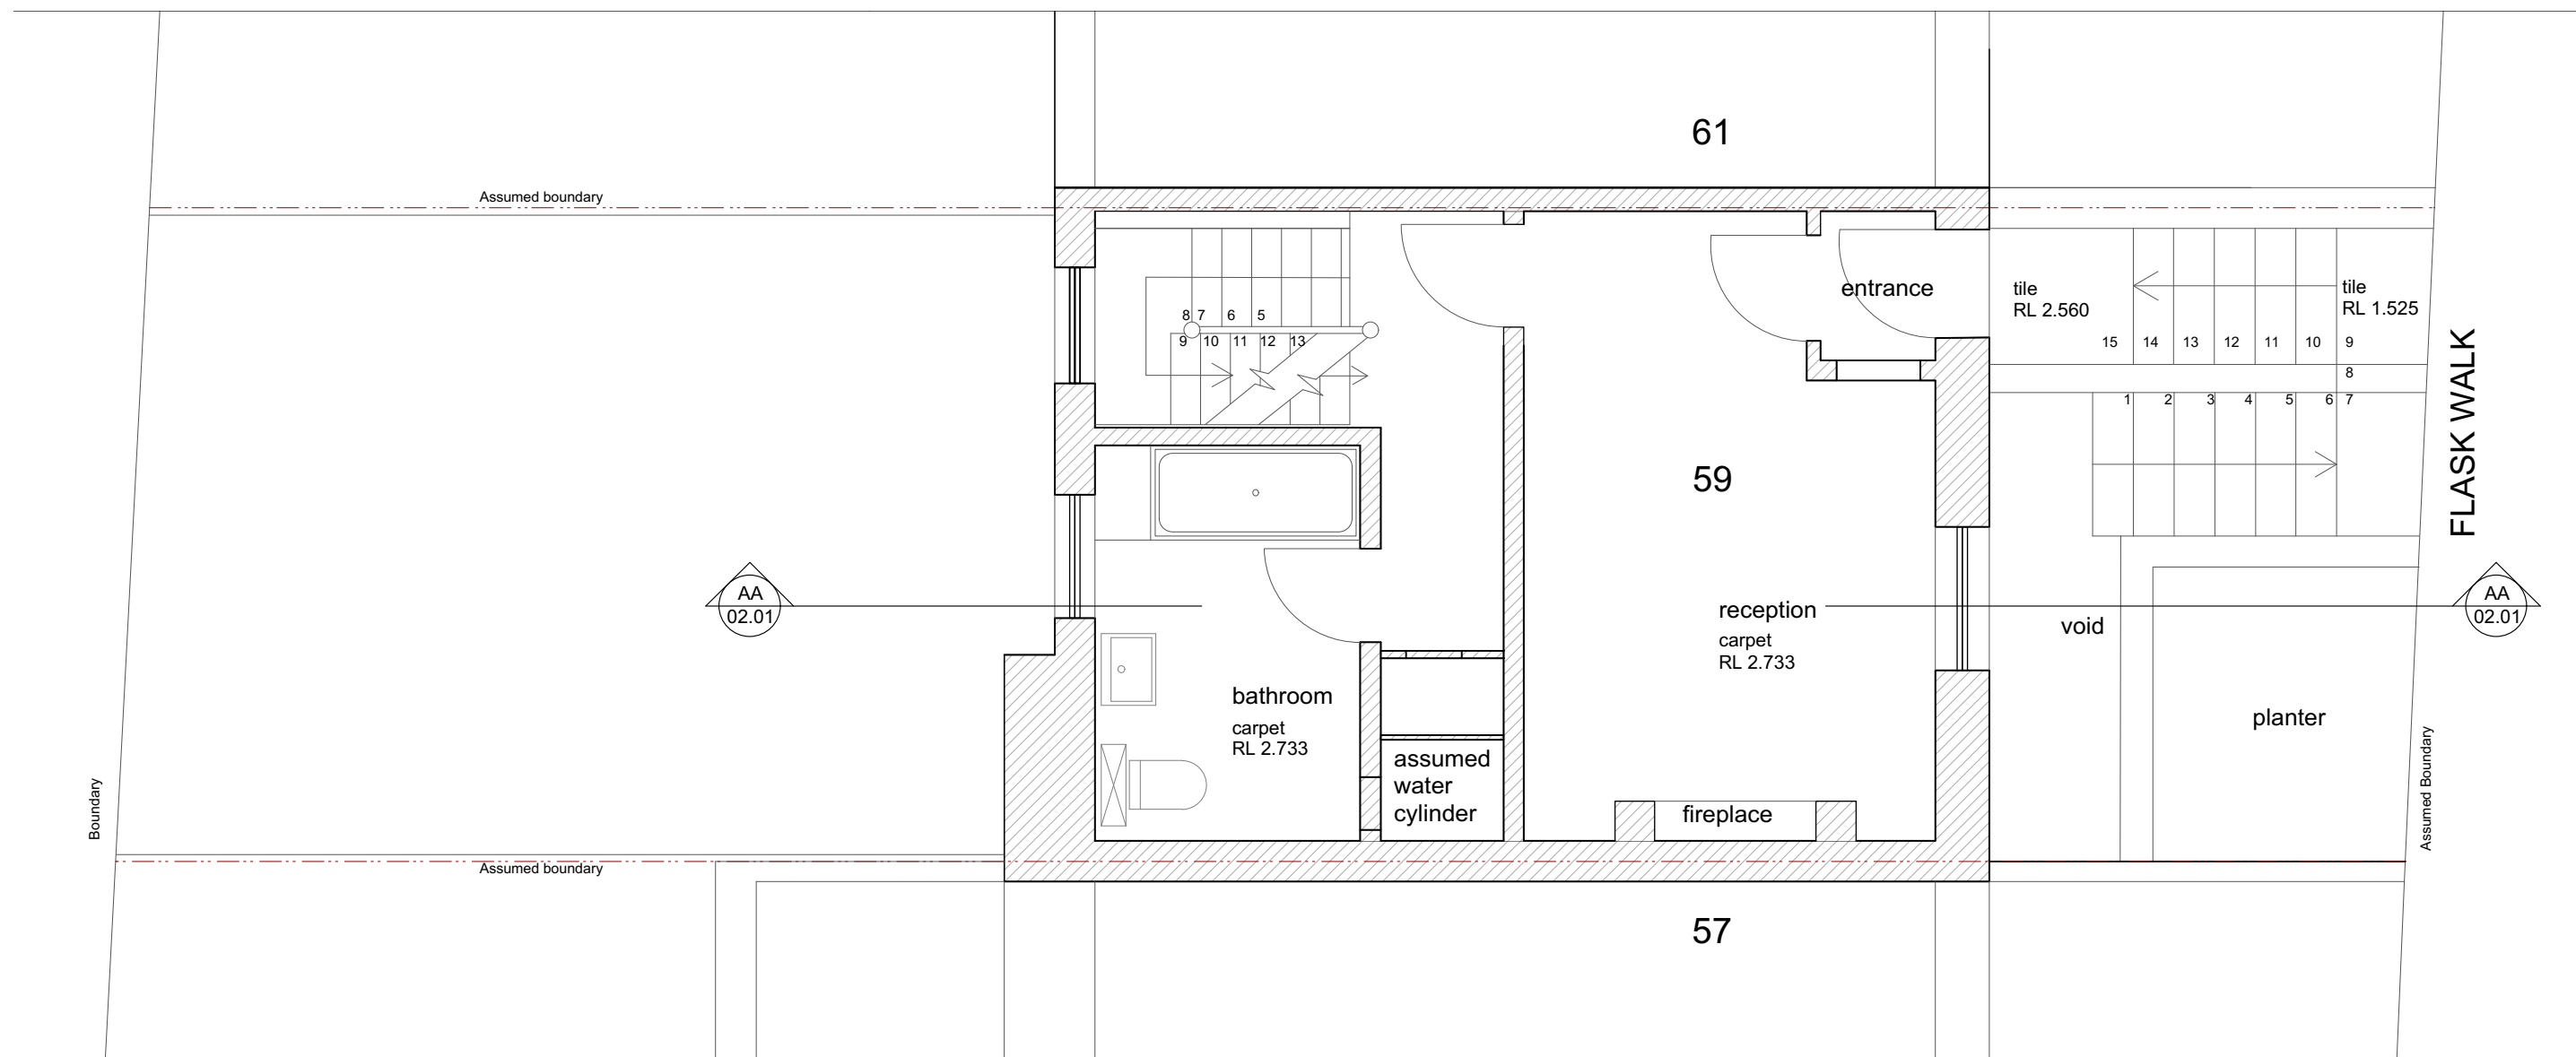


1 EXISTING GROUND FLOOR PLAN
1:50

 

Revision:


General Notes:
1. All relative levels (RL's) are approximate only. Confirm on site.

© Copyright: Webb Miede Architects. All rights reserved.
Do not scale this drawing but use figured dimensions only. Check all dimensions on site. Any errors or omissions are to be reported to Lynda Miede Associates immediately.

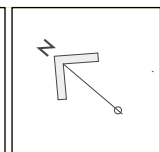


Webb Miede Architects
Studio B, 7 Wellington Road, NW10 5LJ
T. 020 8968 0279 M. 07718 536695 E. lynda@lyndamiede.com
Issue: **PLANNING + LISTED BUILDING CONSENT**
Client: **CP PLUS**

Project Title:	59 FLASK WALK, NW3 1EY		
Drawing Title:	EXISTING GROUND FLOOR PLAN		
Scale: 1:50 (A3)	Date: 16.11.18	Drawn: CG.	Revision: -
Drawing No.: 2208-01.04			

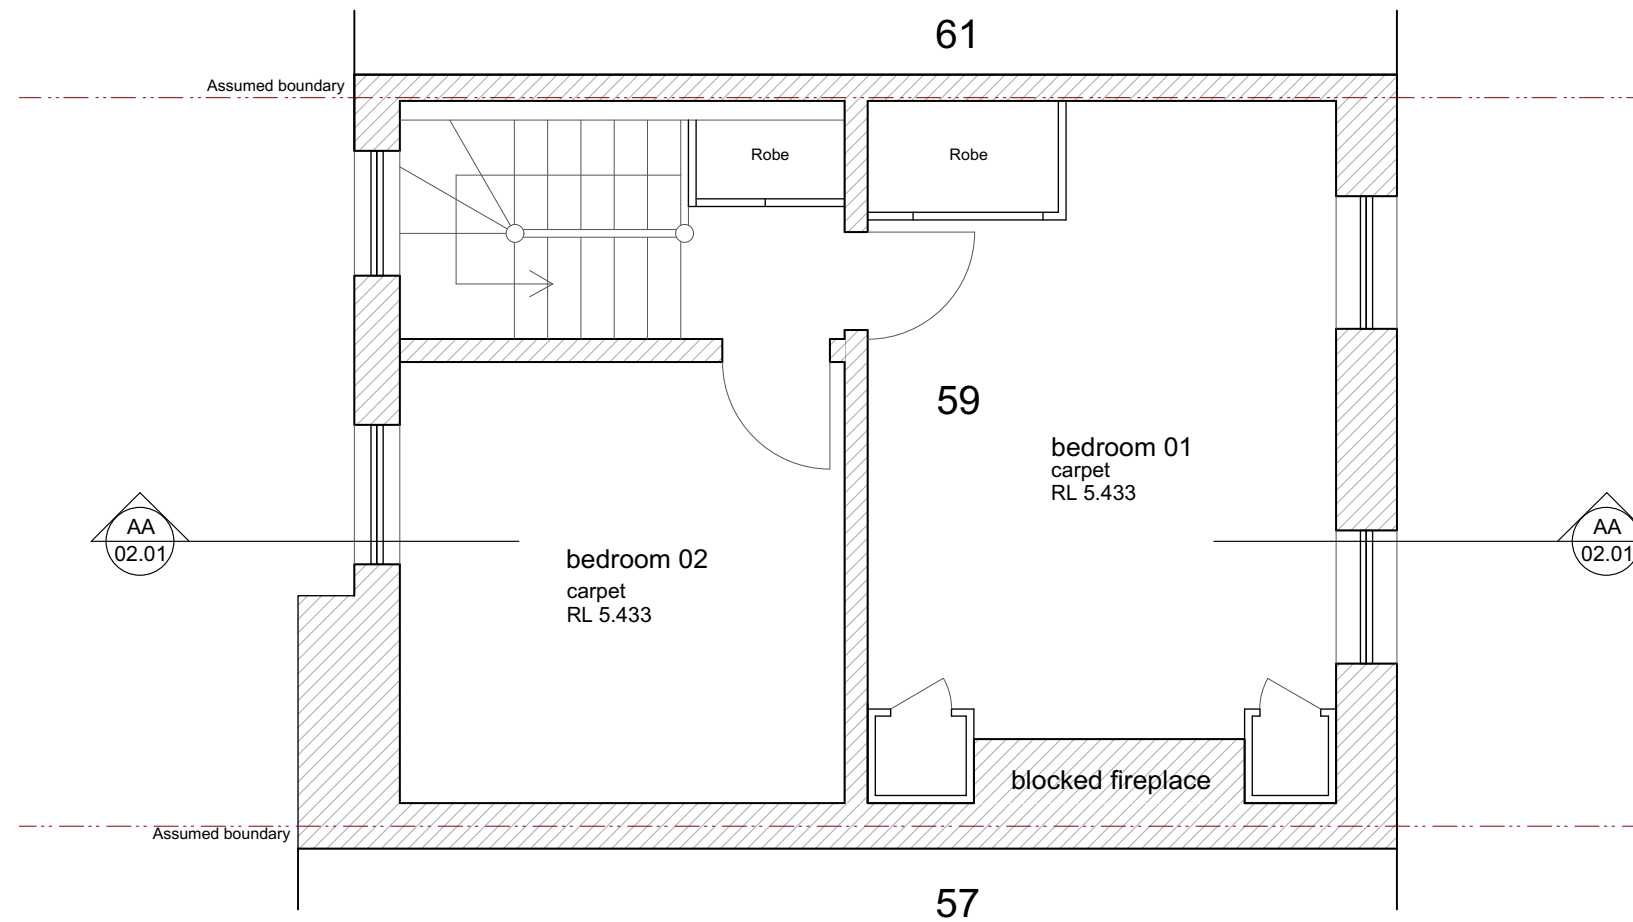


1 EXISTING FIRST FLOOR PLAN
1:50

 

Revision:


General Notes:
1. All relative levels (RL's) are approximate only. Confirm on site.

© Copyright: Webb Miede Architects. All rights reserved.
Do not scale this drawing but use figured dimensions only. Check all dimensions on site. Any errors or omissions are to be reported to Lynda Miede Associates immediately.

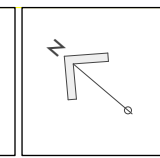


Webb Miede Architects
Studio B, 7 Wellington Road, NW10 5LJ
T. 020 8968 0279 M. 07718 536695 E. lynda@lyndamiede.com
Issue: **PLANNING + LISTED BUILDING CONSENT**
Client: **CP PLUS**

Project Title: 59 FLASK WALK, NW3 1EY		
Drawing Title: EXISTING FIRST FLOOR PLAN		
Scale: 1:50 (A3)	Date: 16.11.18	Drawn: CG.
Drawing No.: 2208-01.05	Revision: -	

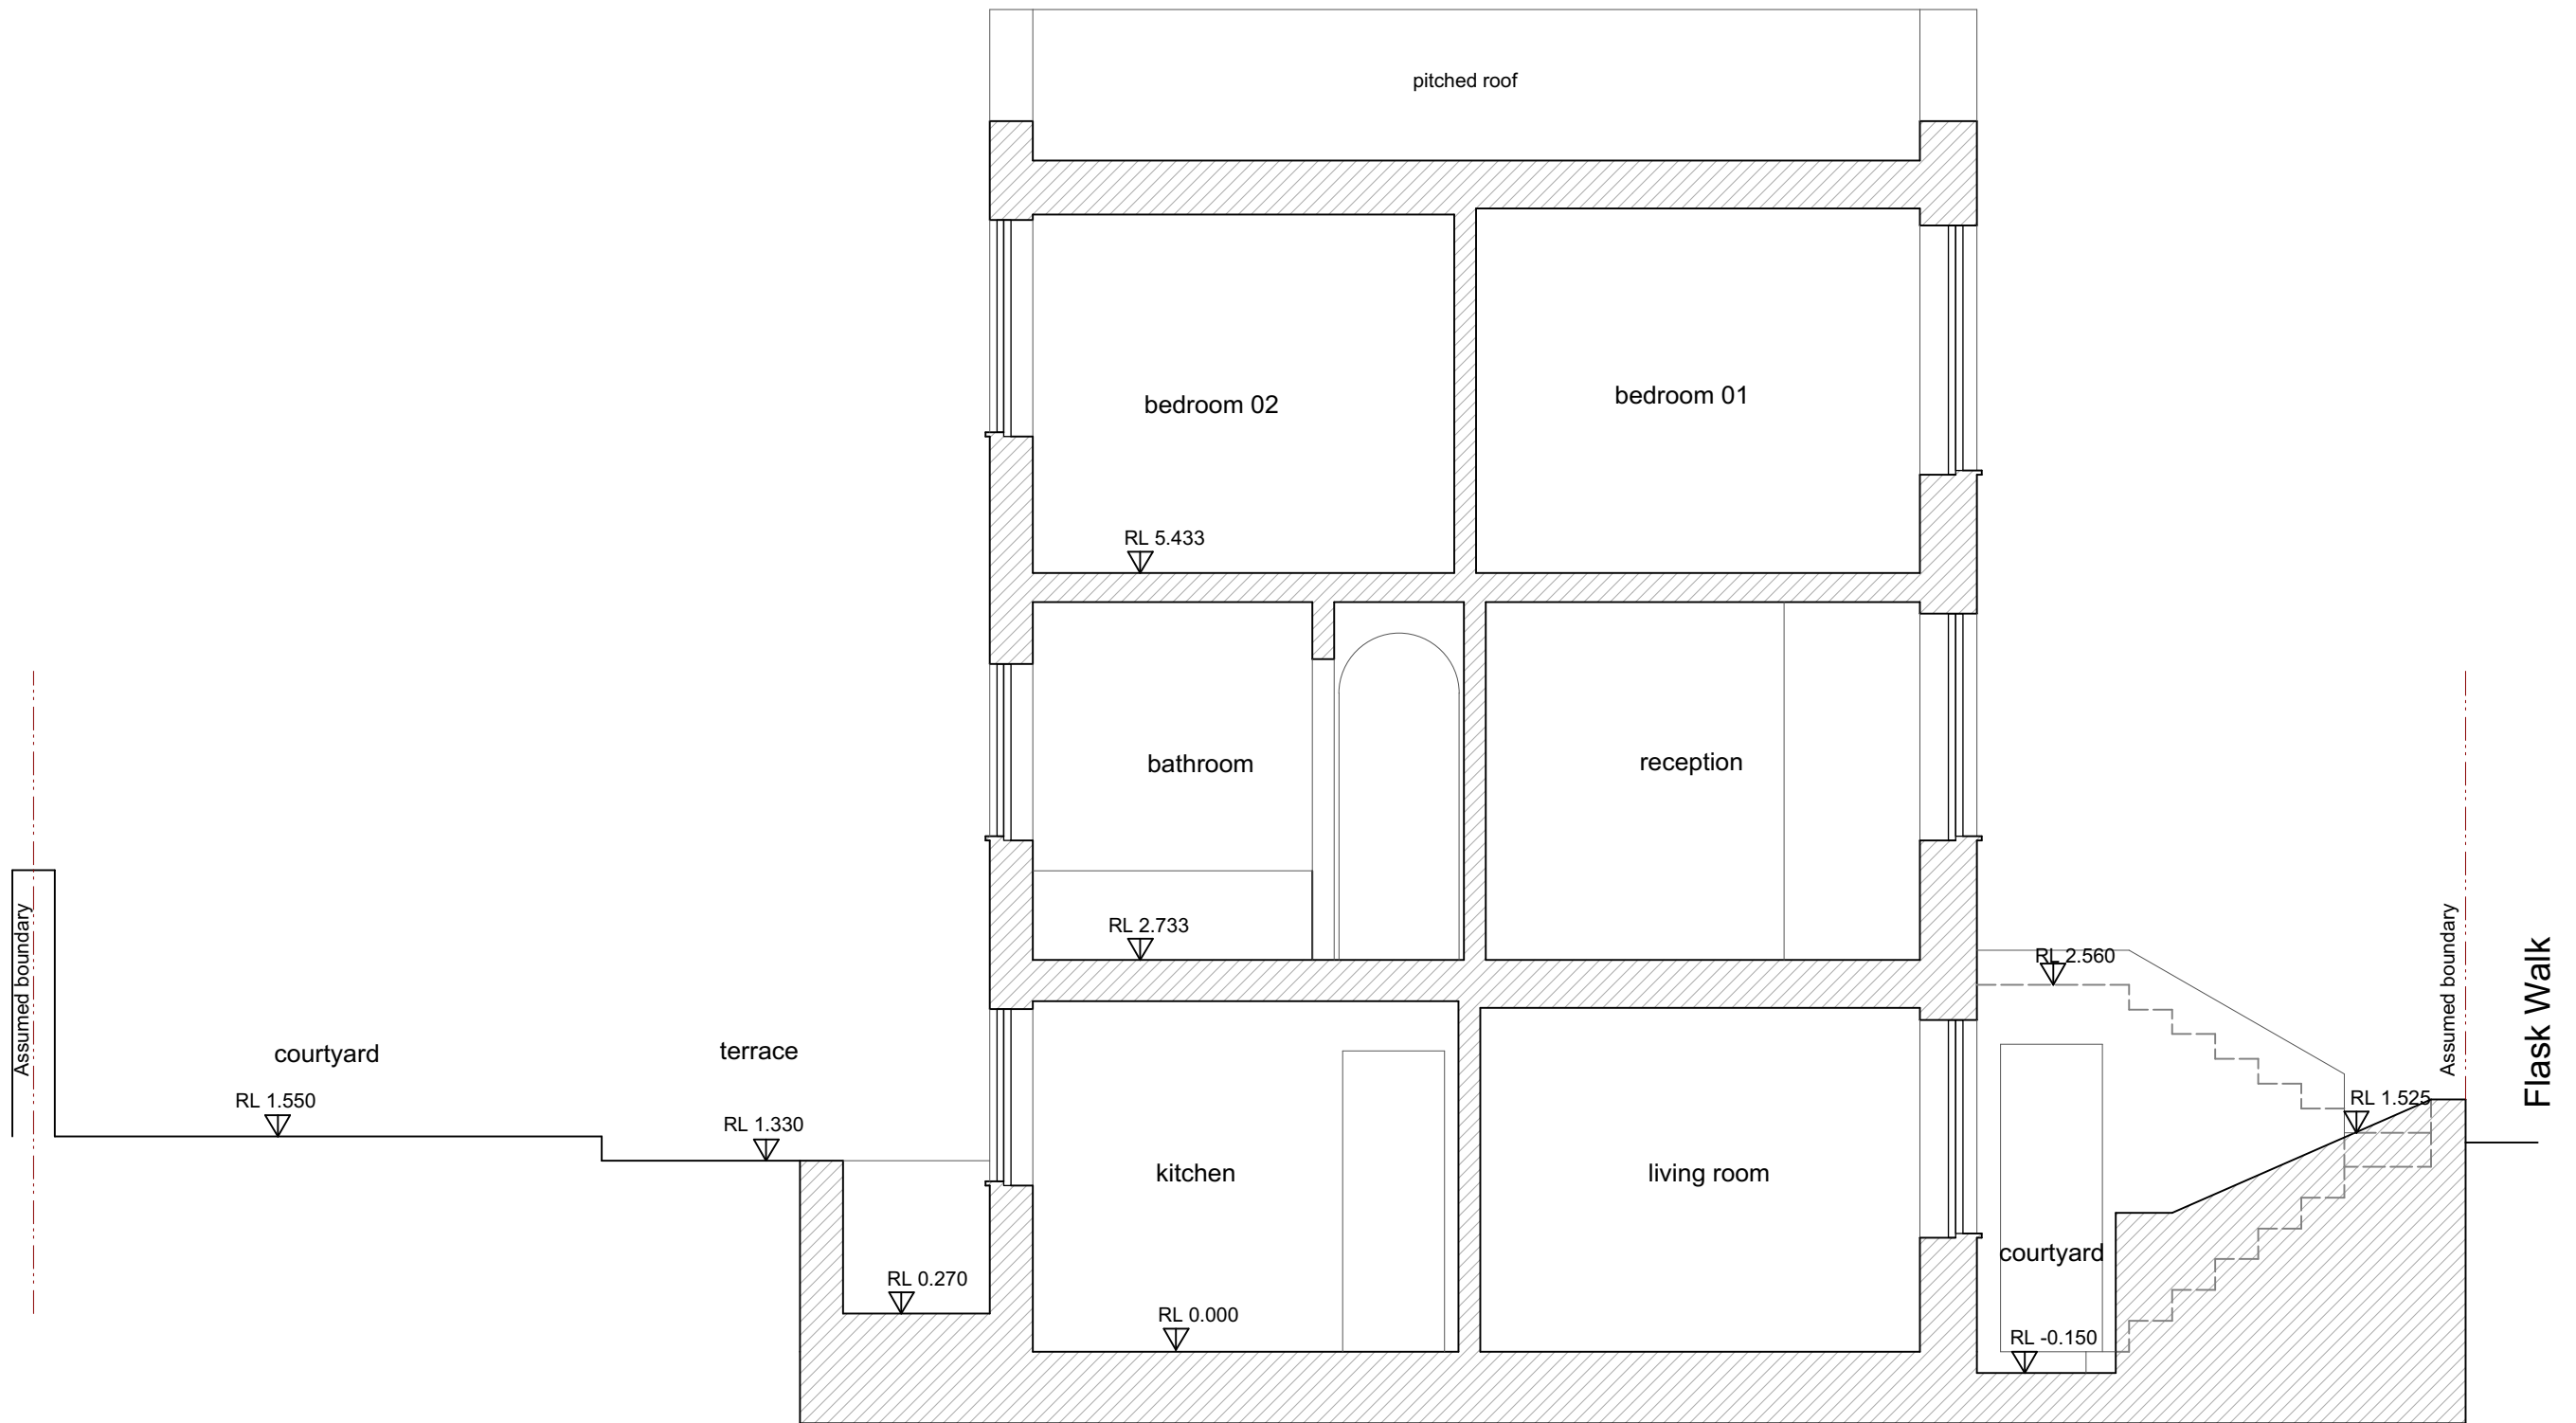


1 EXISTING SECTION AA
1:50

 

<p>Revision:</p>	<p>General Notes: 1. All relative levels (RL's) are approximate only. Confirm on site.</p>	<p>© Copyright: Webb Miede Architects. All rights reserved. Do not scale this drawing but use figured dimensions only. Check all dimensions on site. Any errors or omissions are to be reported to Lynda Miede Associates immediately.</p>	<p>Webb Miede Architects Studio B, 7 Wellington Road, NW10 5LJ T. 020 8968 0279 M. 07718 536695 E. lynda@lyndamiede.com</p> <p>Issue: PLANNING + LISTED BUILDING CONSENT</p> <p>Client: CP PLUS</p>	<p>Project Title: 59 FLASK WALK, NW3 1EY</p> <p>Drawing Title: EXISTING SECTION AA</p> <p>Scale: 1:50 (A3) Date: 16.11.18 Drawn: CG.</p> <p>Drawing No.: 2208-02.01 Revision: -</p>
------------------	--	--	--	--



1 EXISTING REAR ELEVATION
1:50

 

<p>Revision:</p>	<p>General Notes: 1. All relative levels (RL's) are approximate only. Confirm on site.</p>	<p>© Copyright: Webb Miede Architects. All rights reserved. Do not scale this drawing but use figured dimensions only. Check all dimensions on site. Any errors or omissions are to be reported to Lynda Miede Associates immediately.</p>	<p>Webb Miede Architects Studio B, 7 Wellington Road, NW10 5LJ T. 020 8968 0279 M. 07718 536695 E. lynda@lyndamiede.com</p> <p>Issue: PLANNING + LISTED BUILDING CONSENT</p> <p>Client: CP PLUS</p>	<p>Project Title: 59 FLASK WALK, NW3 1EY</p> <p>Drawing Title: EXISTING REAR ELEVATION</p> <p>Scale: 1:50 (A3) Date: 16.11.18 Drawn: CG.</p> <p>Drawing No.: 2208-03.01 Revision: -</p>
------------------	--	--	--	--