
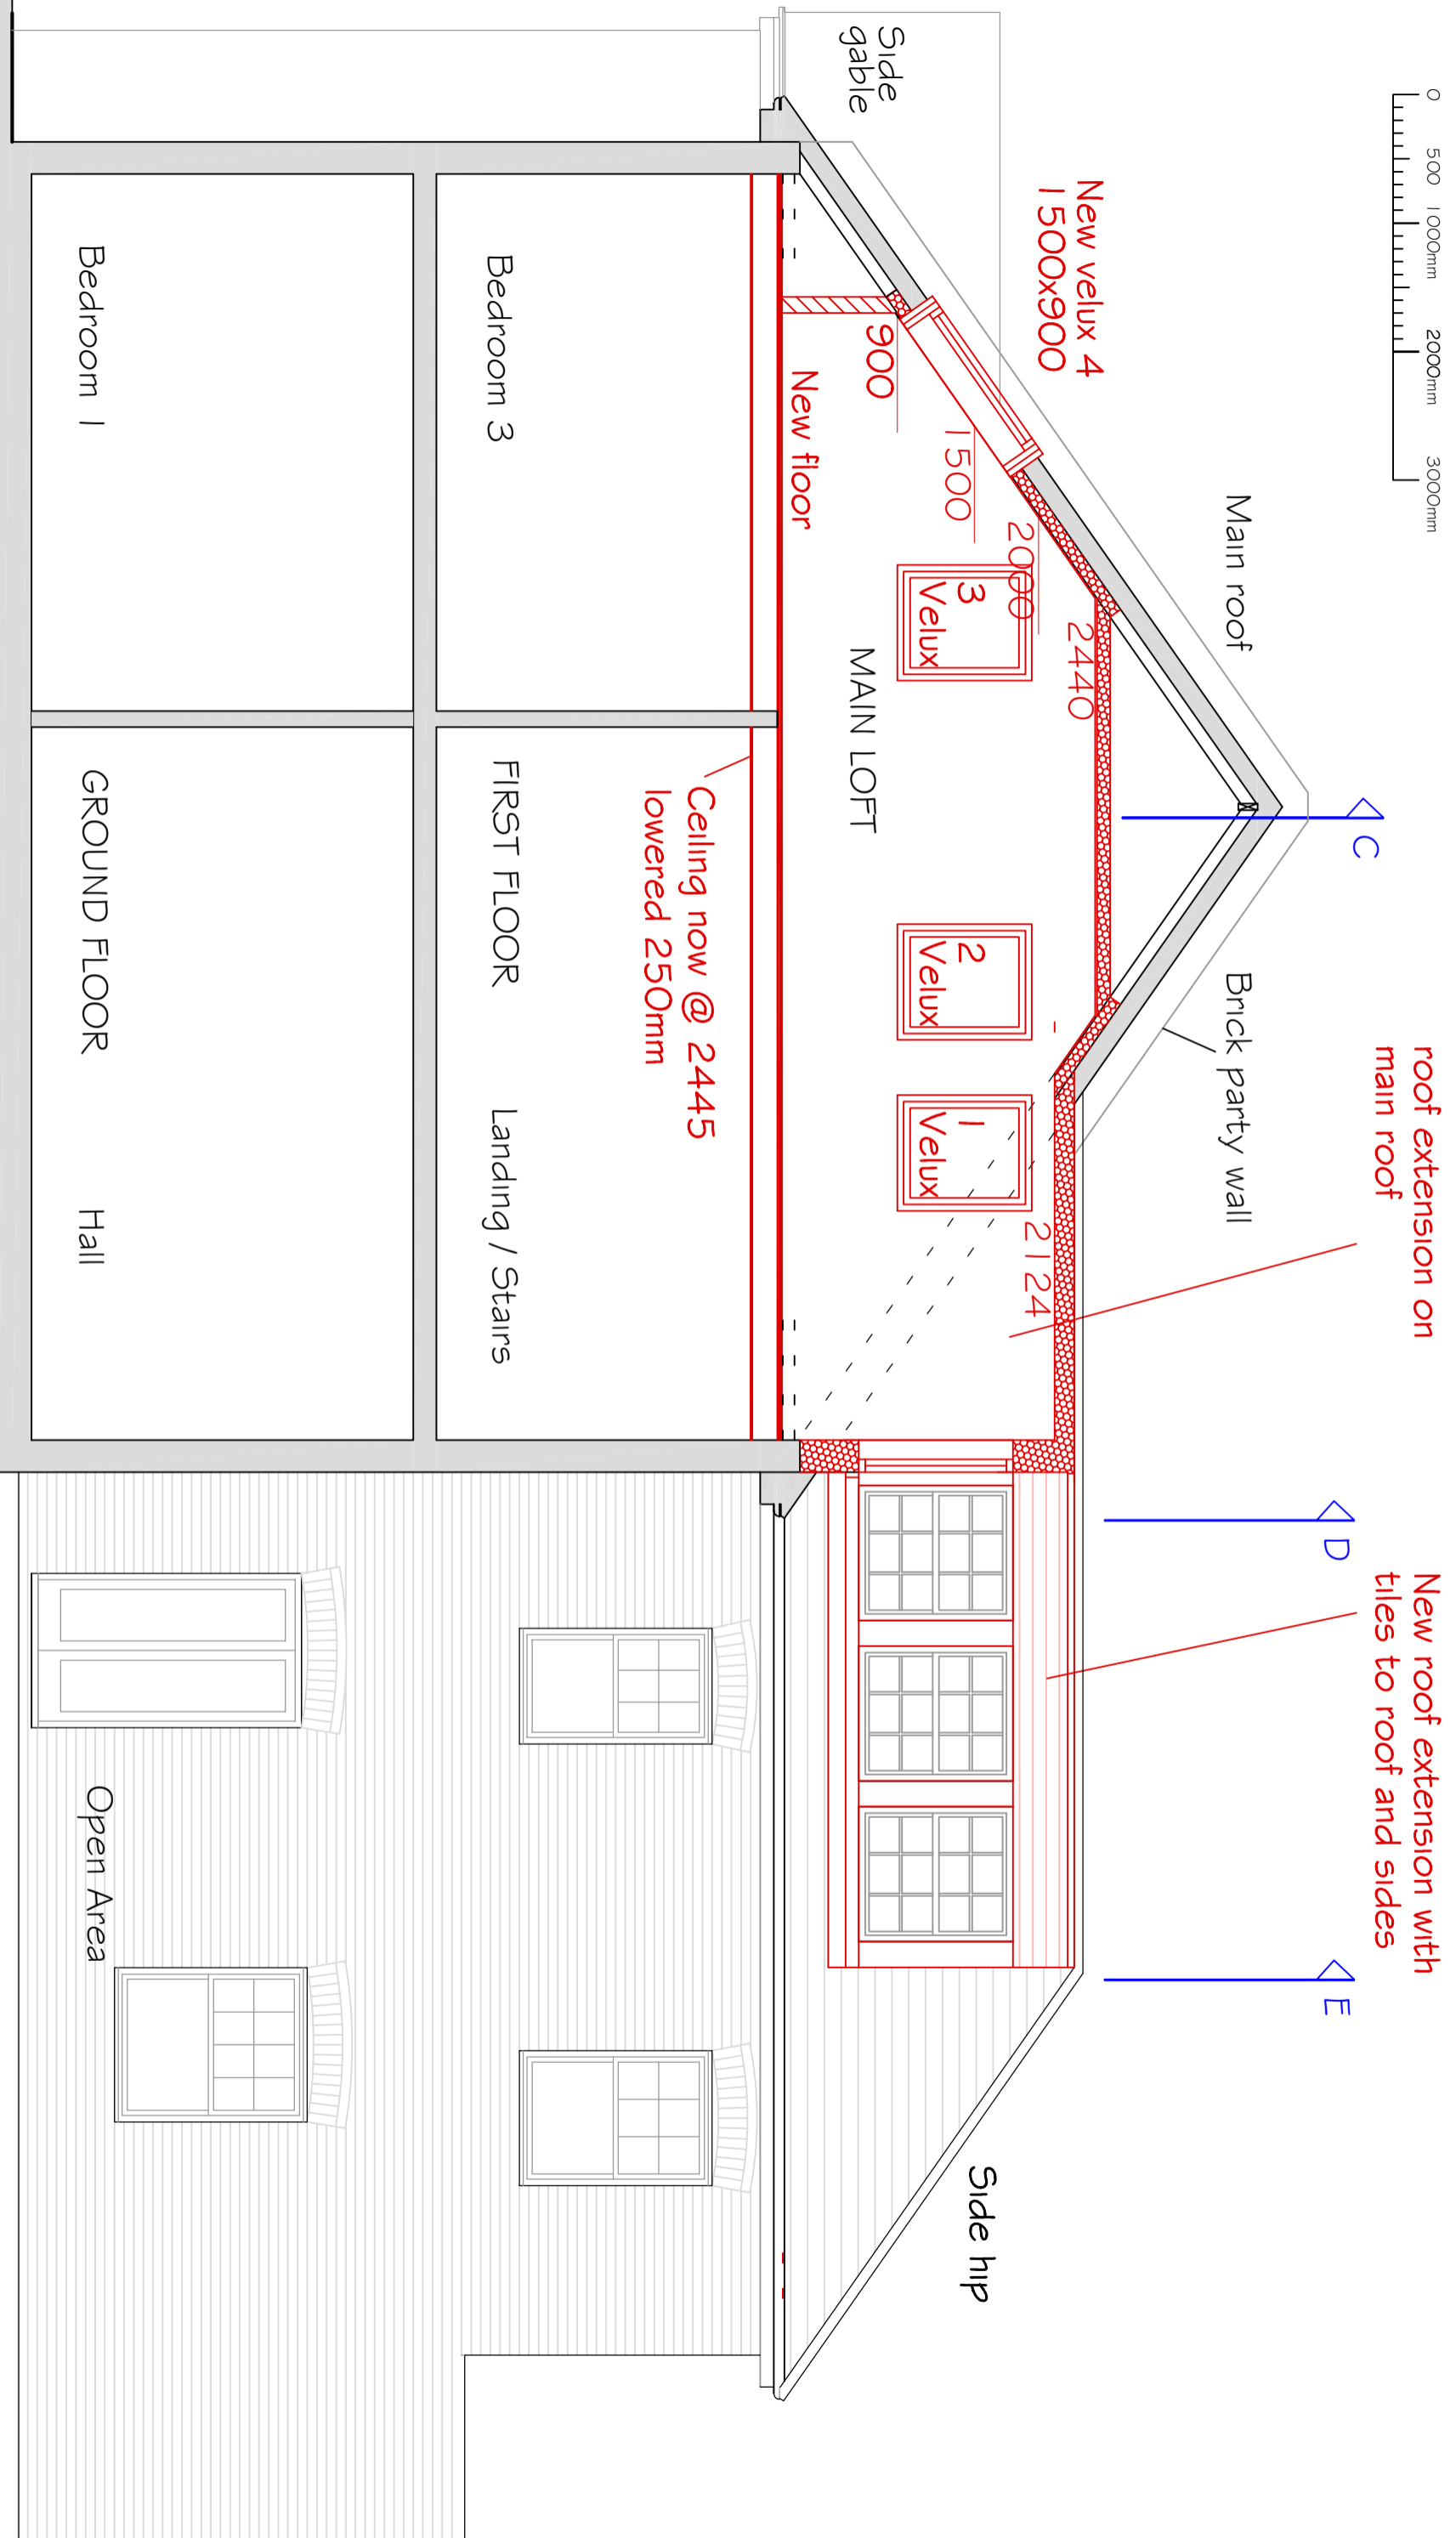


SCALE

 

PROPOSED REAR ELEVATION & SECTION A

67 MINSTER ROAD
LONDON NW2 3SJ

PROPOSED REAR ELEVATION
& SECTION A

SCALE @ A3
1:50

DRG No.
808-14 D

A RICHARDSON, ARCHITECT 07860 919562