


PROVISION OF NEW UNIT 1 →




PROPOSED NORTH ELEVATION

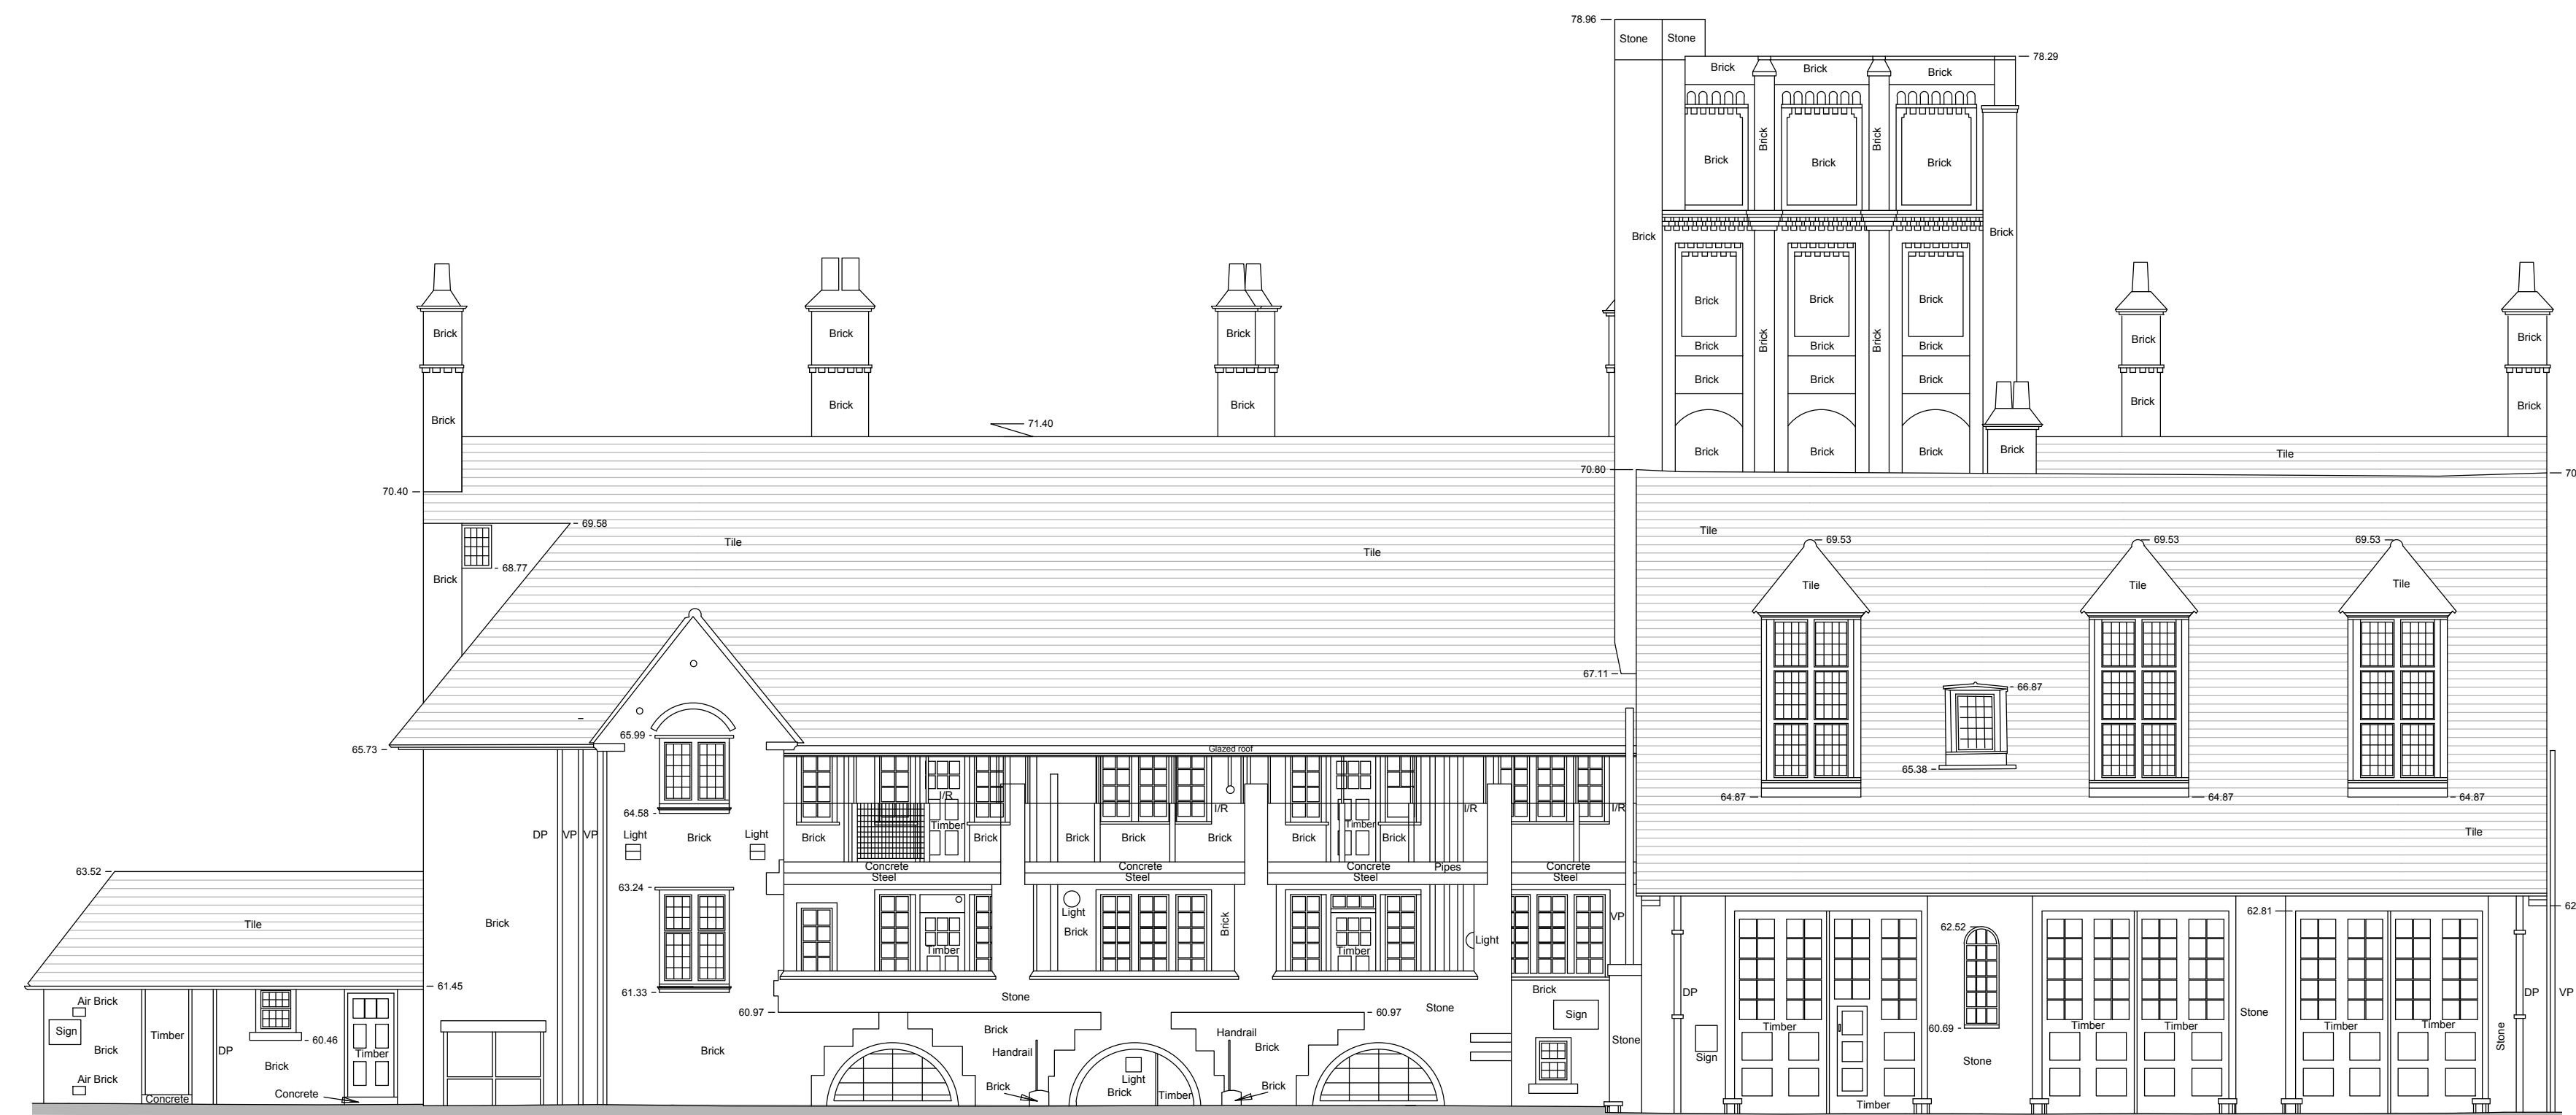

EXISTING NORTH ELEVATION

Revisions					Revisions						
Rev	Date	By	Description	Checked	Approved	Rev	Date	By	Description	Checked	Approved
P1	18.11.17	ABF	DP&T Preliminary Issue	LP							

 

A1

Client Sign Off	Architect/Original:	Unit 1182, Stamford Works, 3 Gillet Street, London N16 8JH	Do not scale. All dimensions to be checked on site. This drawing is copyright.
	Client:	Platinum Land	
	Project:	Belsize Park Firestation	Date of Origin: 28.11.17
	Project:	Proposed and Existing North Elevation	Scale: 1:100
	Client Sign Off	BFS THA PR AL 310 P1	Revision