



SCALE 1:100 @ A1; 1:200 @ A3


1 SECTION 1 - PROPOSED

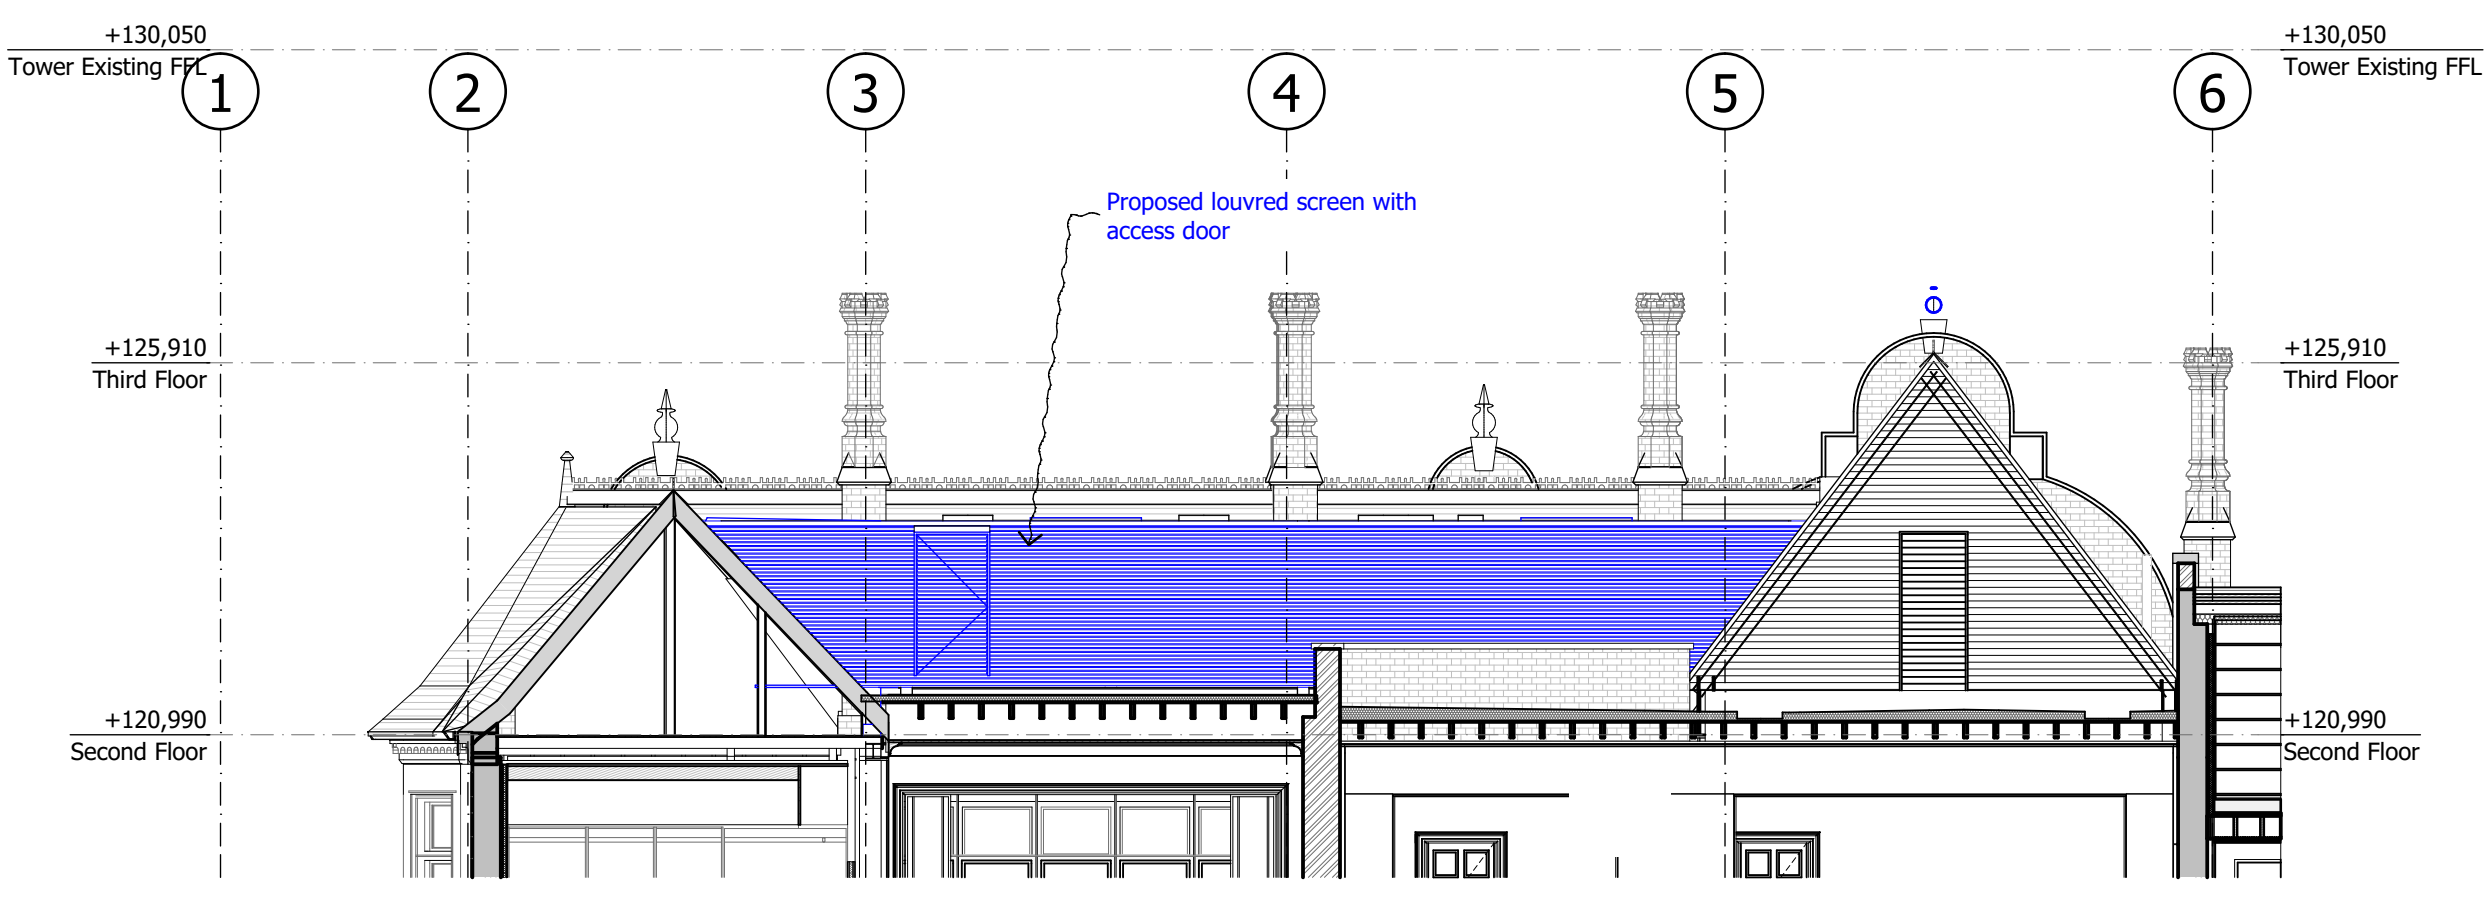


2 | SCALE 1:100 @ A1; 1:200 @ A3
SECTION 2 - PROPOSED

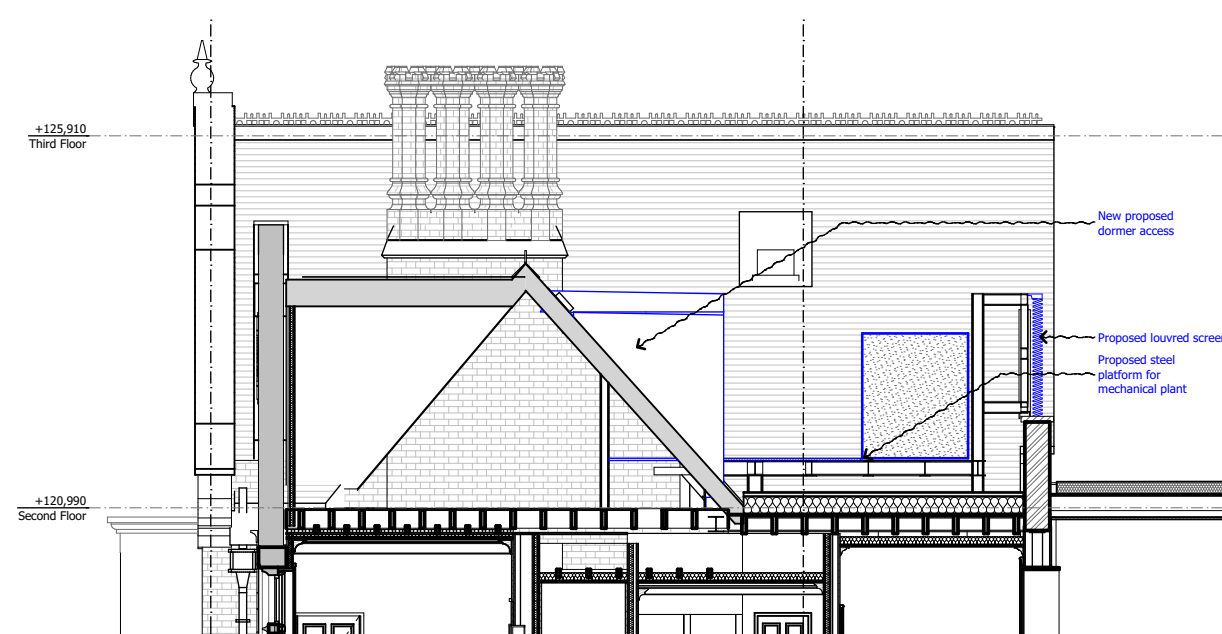

3 SCALE 1:100 @ A1; 1:200 @ A3
SECTION 3 - PROPOSED

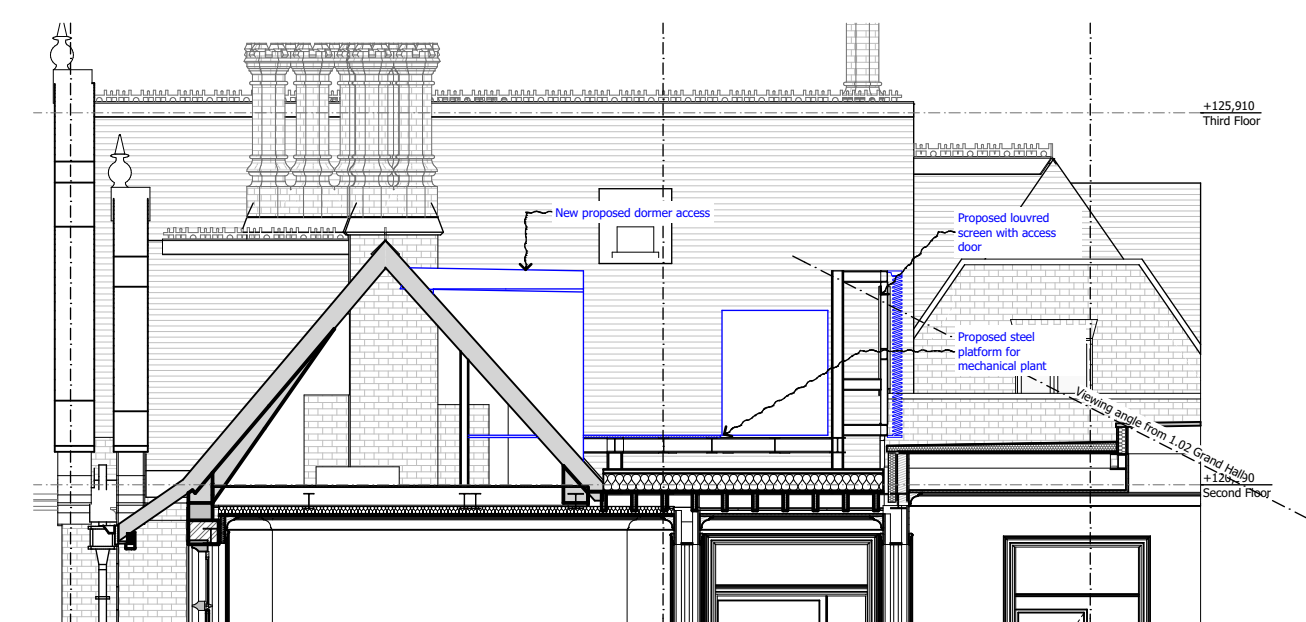

4 SCALE 1:100 @ A1; 1:200 @ A3
SECTION 4 - PROPOSED

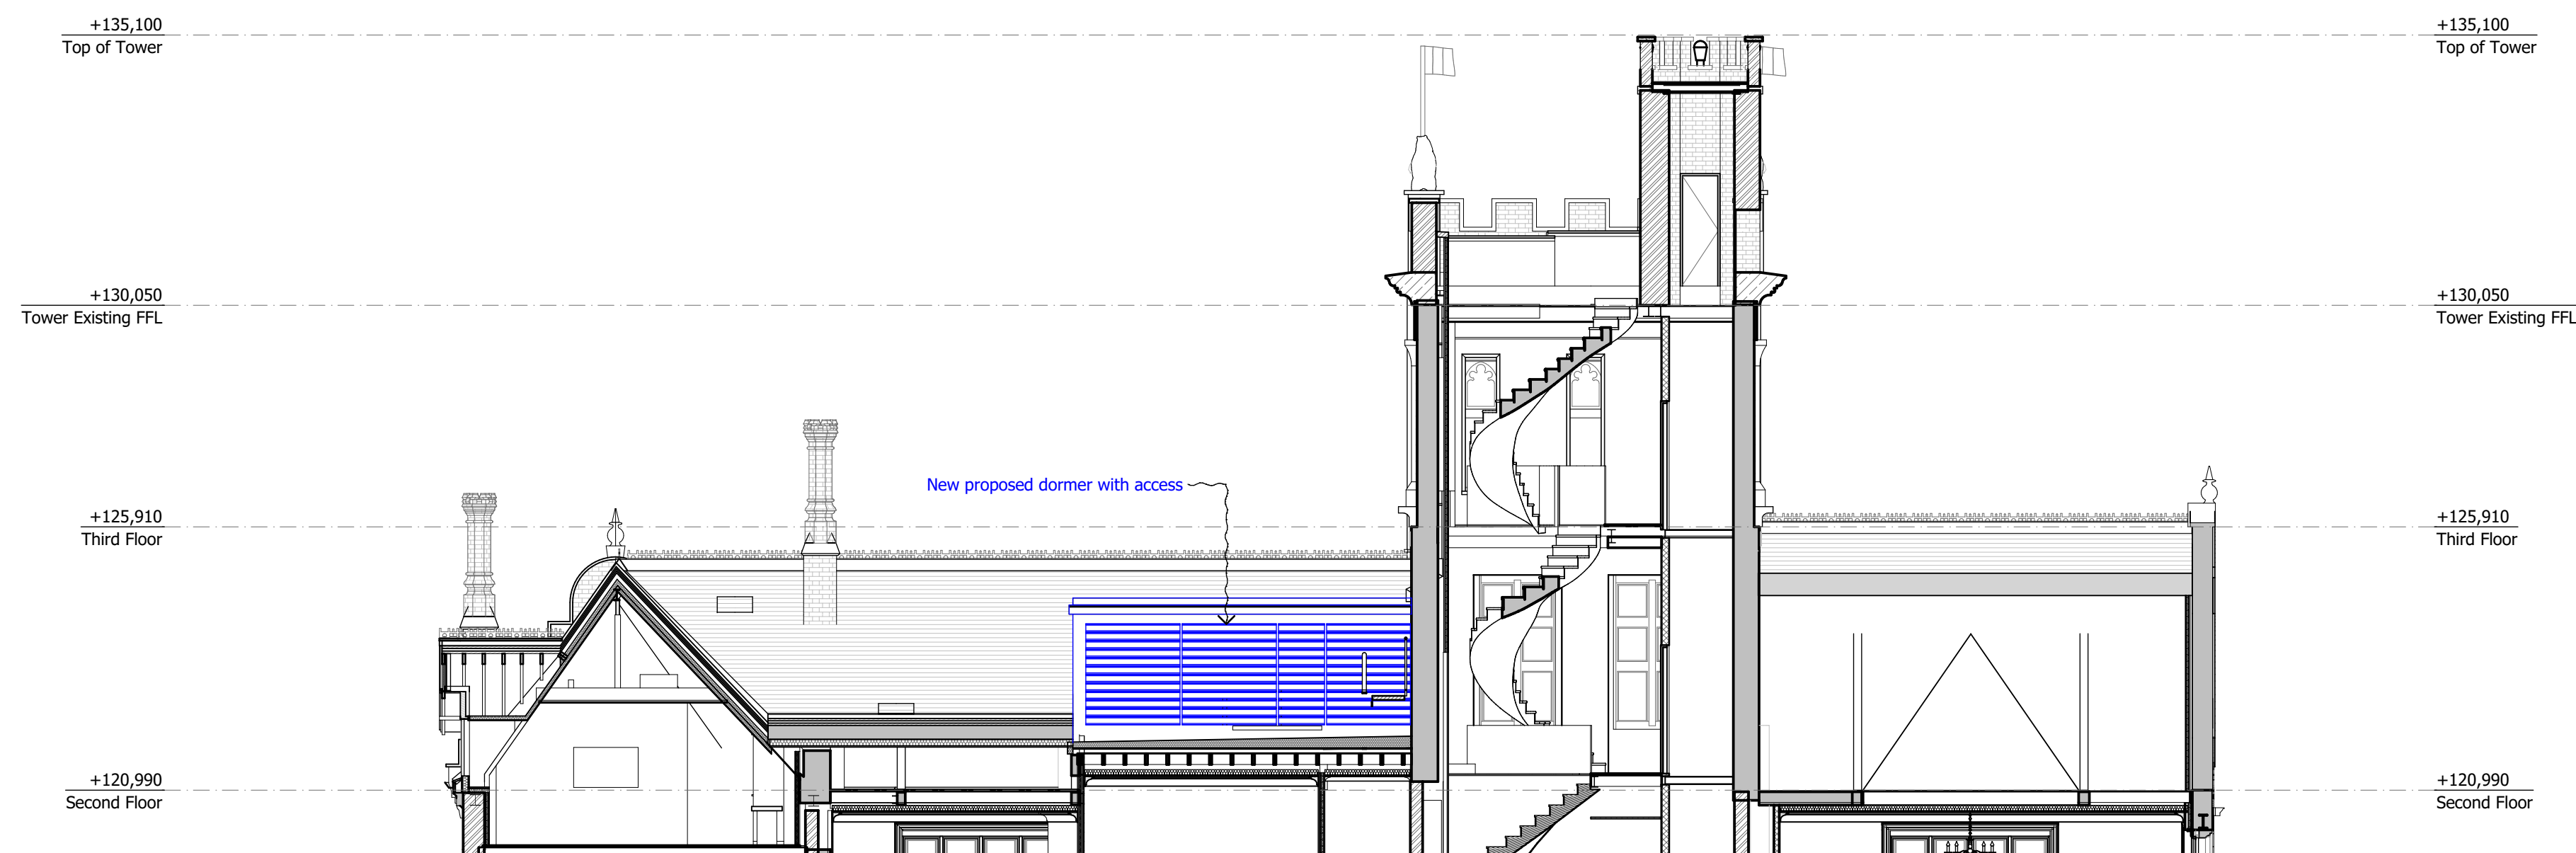

5 SCALE 1:100 @ A1; 1:200 @ A3
SECTION 5 - PROPOSED


DO NOT SCALE FROM THIS DRAWING

Figured dimensions only are to be taken from this drawing. All dimensions are to be checked on site before any work is put in hand.

All SHH drawings to be read in conjunction with relevant SHH Finishes, Sanitaryware, Lighting & Ironmongery schedules.


Any discrepancies to be highlighted to SHH prior to procurement and in good time.

Copyright © Spence Harris Hogan Limited 2018
Registered in England & Wales. Registered No. 261 0615
SHH is the trading name of Spence Harris Hogan Limited

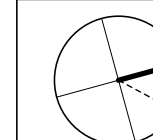

A horizontal beam of length 5m is shown. A uniformly distributed load of 10 kN/m is applied from the left end (0m) to 1m, represented by a series of vertical lines. At 2m, 3m, and 4m, there are point loads of 10 kN each, represented by downward arrows. The beam is supported at the right end (5m).

Legends & Notes:

 

New proposal

		<u>Non-Material Amendment</u>	
PL01	15/10/2018	Second Floor Roof Plant & New Dormers	Z:
Rev	Date	Descriptor	Ath

SHHARCHITECTS|INTERIORDESIGNERS

RIBA MEMBER

1 Vencourt Place, Ravenscourt Park
Hammersmith, London W6 9NU
Phone **+44 (0) 20 8600 4171** Email **info@shh.co.uk**
shh.co.uk

Project:

Athlone House

Hampstead Lane

London

Client:
Private Client

Drawing Title:
Planning Amendment - Plant Roof

Roof Plant Sections - Proposed

(Project number)DWG number Revision:

	Checked
--	---------