

A02



Site Layout  
1:200 A3

PROJECT NO. 45 MILL LANE	DATE:
DRAWING NO.	SCALE: 1:200
DRAWING TITLE	
EXISTING SITE PLAN	

A03




A08  
F

A04  
A

A

A06  
B

B

 

F


EXISTING GROUND FLOOR

45 MILL LANE  
1:50

Existing Ground Floor Plan

1:50 A3

A04

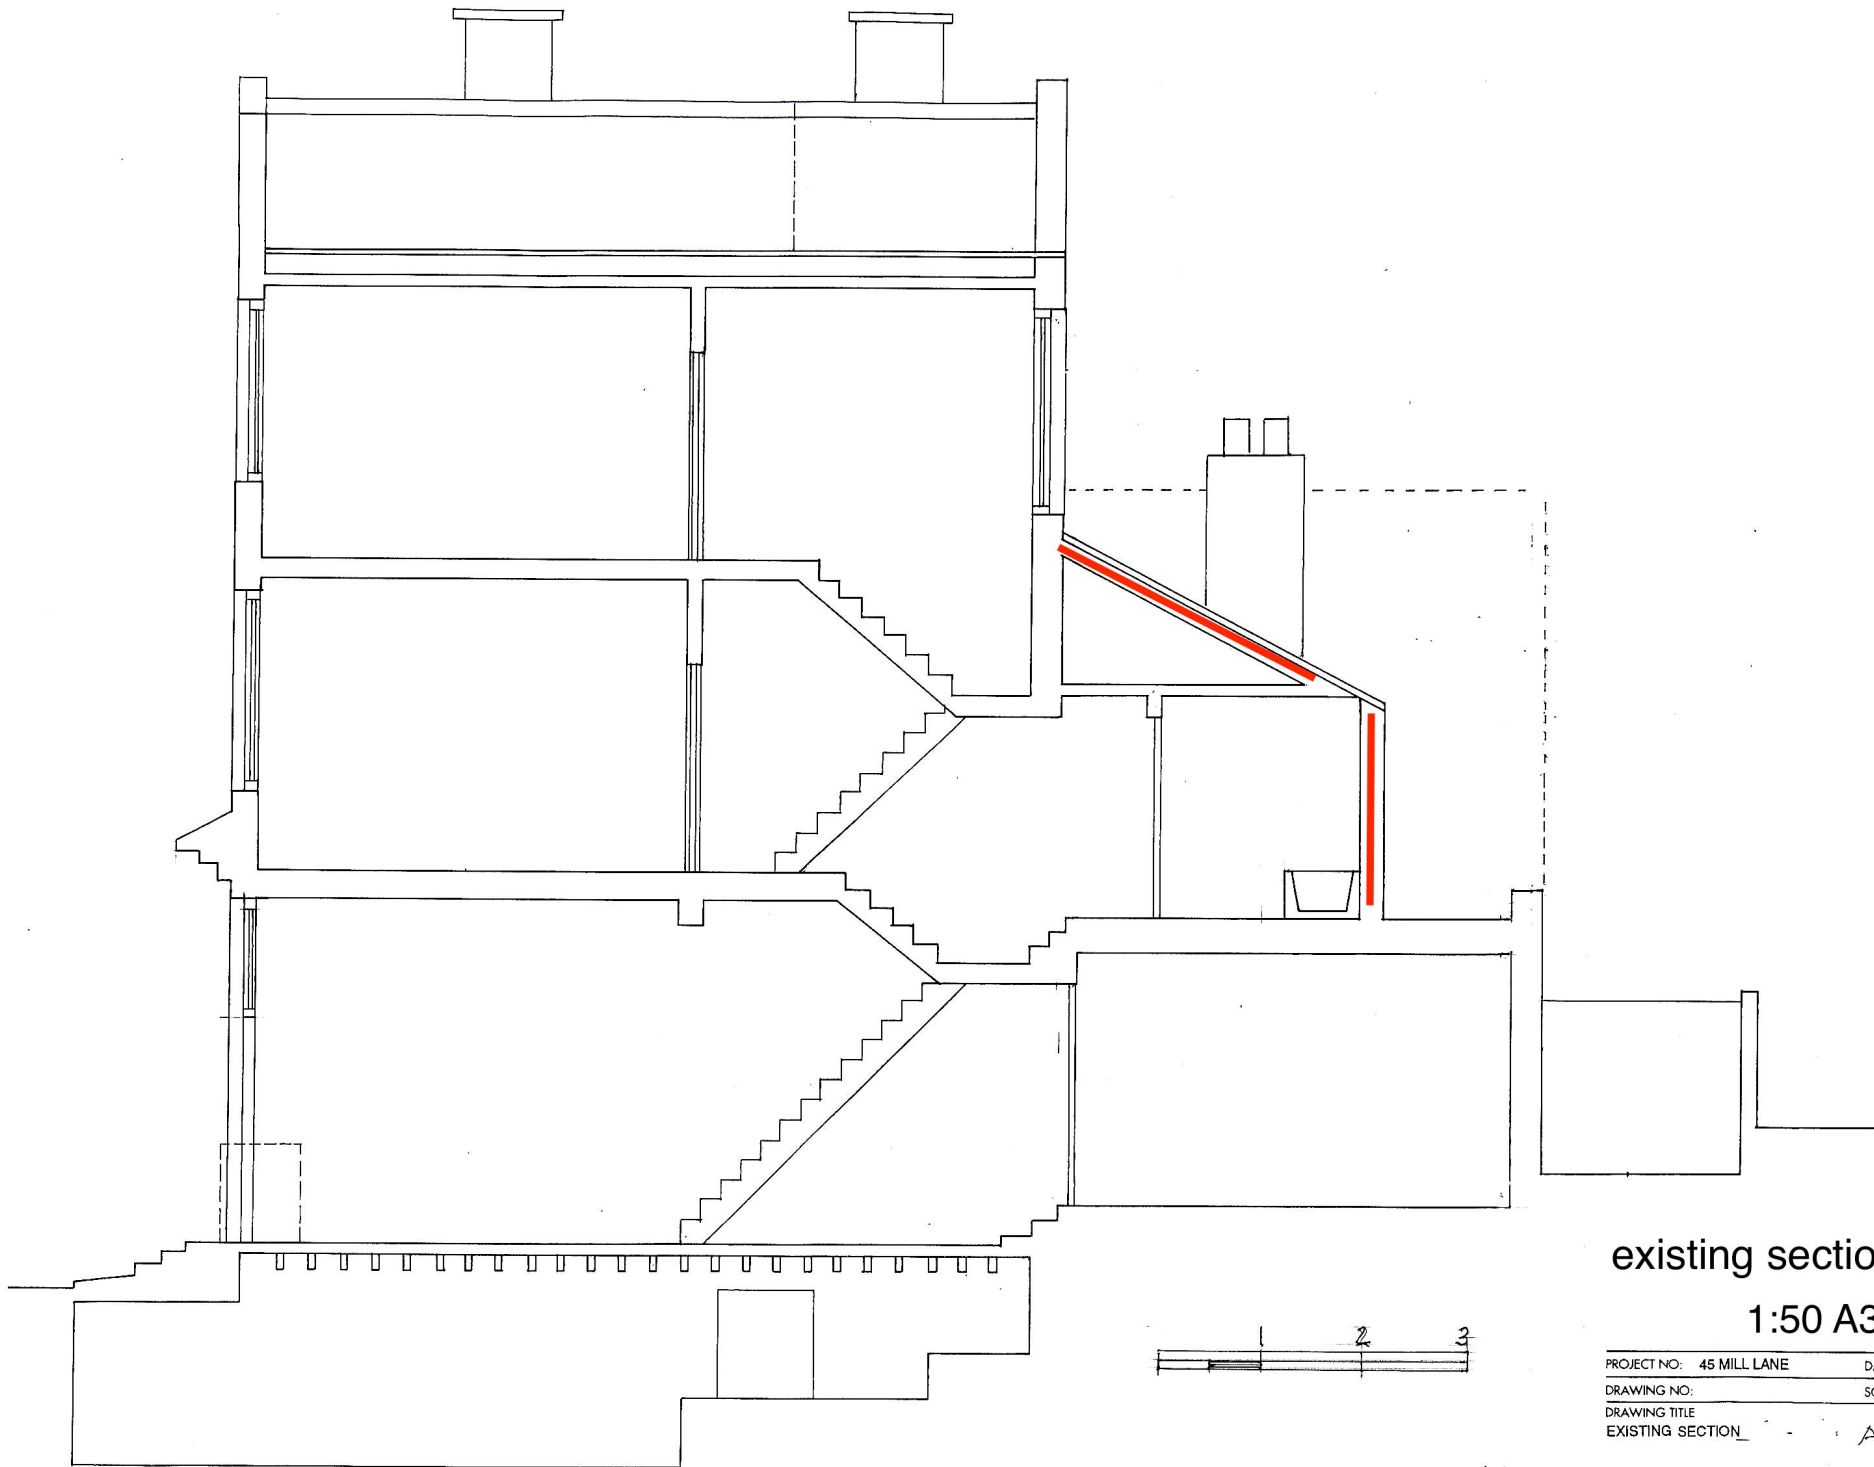

existing section A-A


1:50 A3

PROJECT NO: 45 MILL LANE	DATE:
DRAWING NO:	SCALE: 1:50
DRAWING TITLE	
EXISTING SECTION_	A - A

A05




Existing North elevation  
1:50 A3

 

PROJECT NO.	45 MILL LANE	DATE:	
DRAWING NO.		SCALE:	1:50
DRAWING TITLE	EXISTING ELEVATION NORTH		


A06

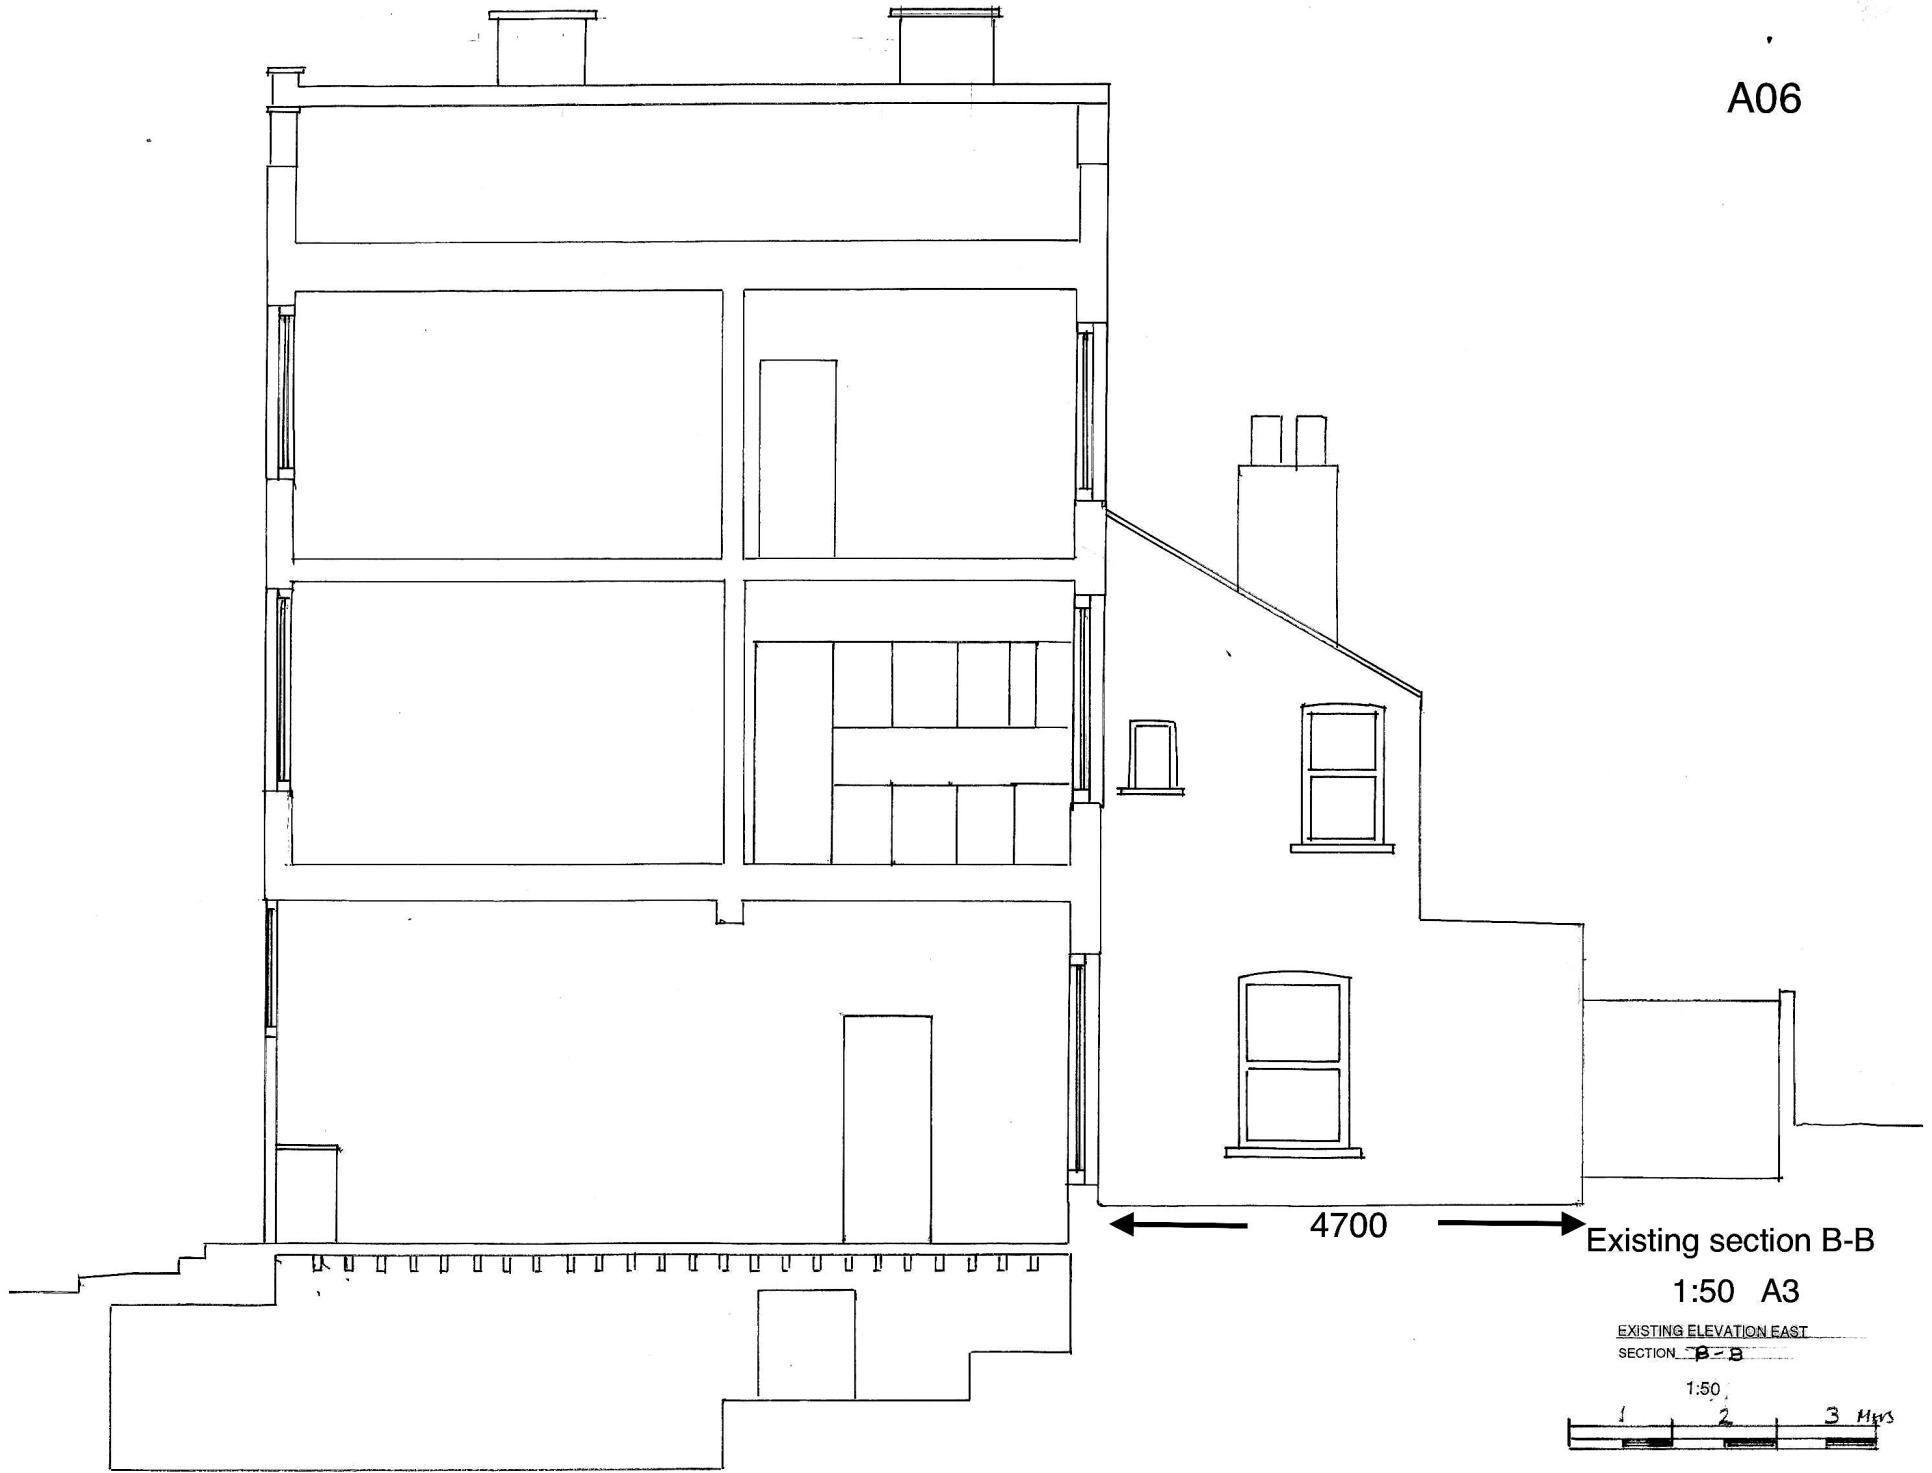


4700 Existing section B-B


1:50 A3

EXISTING ELEVATION EAST  
SECTION B-B

 

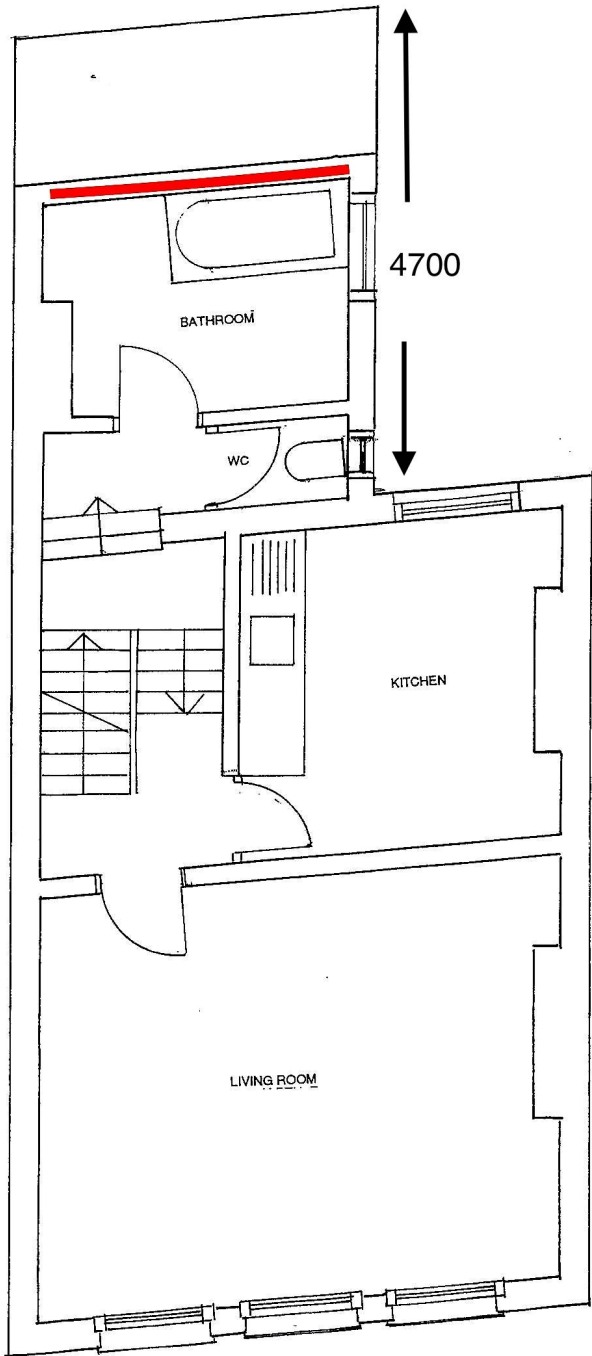

EXISTING FIRST FLOOR

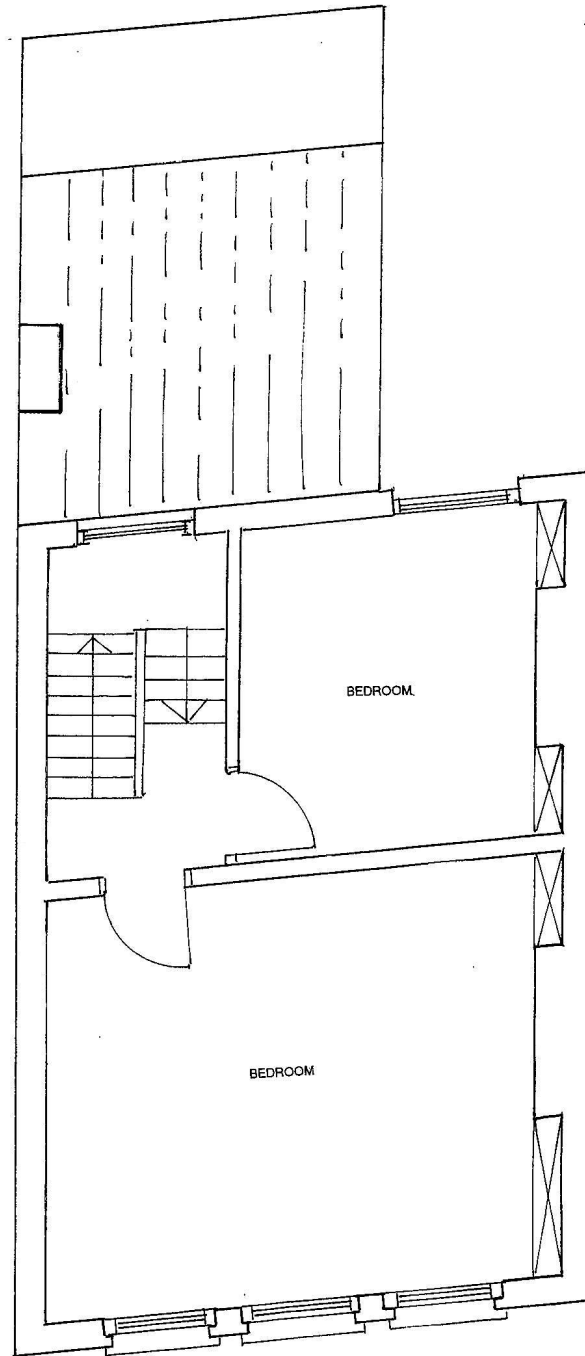


EXISTING SECOND FLOOR




Existing First and Second Floor

1:50 A3

 

45 MILL LANE

A5 SCALE 1:50

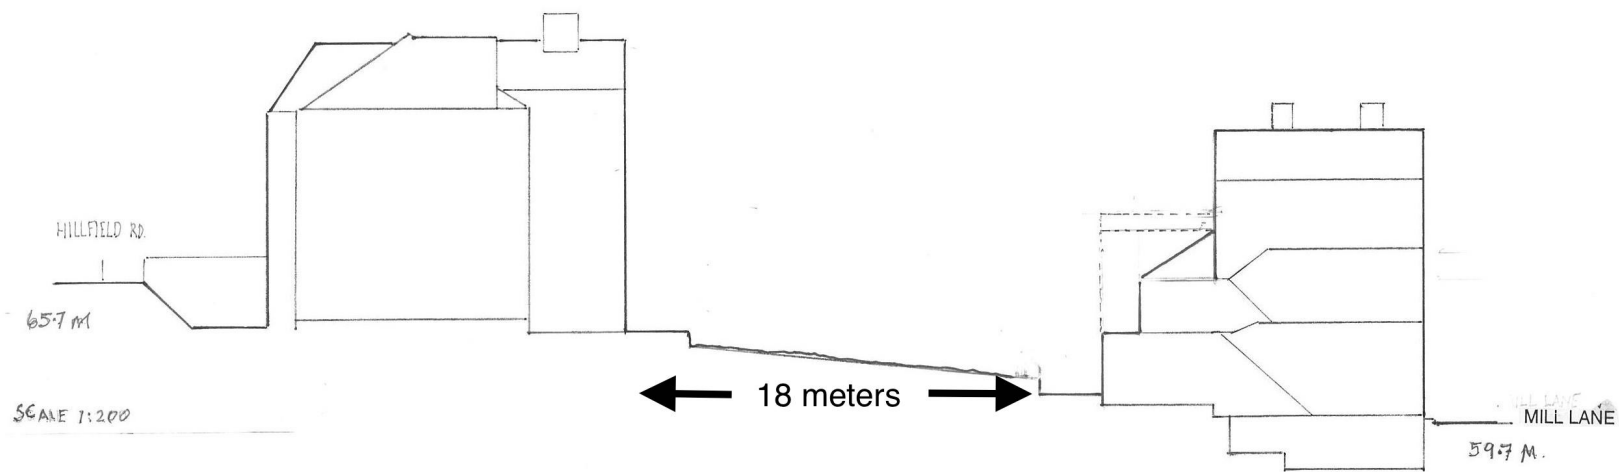

1:200 A3  
Existing section Hillfield road / Mill Lane