

B01




Proposed Block Plan


1:50 A3

PROJECT NO.	45 MILL LANE	DATE:	
DRAWING NO.		SCALE:	1:200
DRAWING TITLE	EXISTING SITE PLAN		

B02

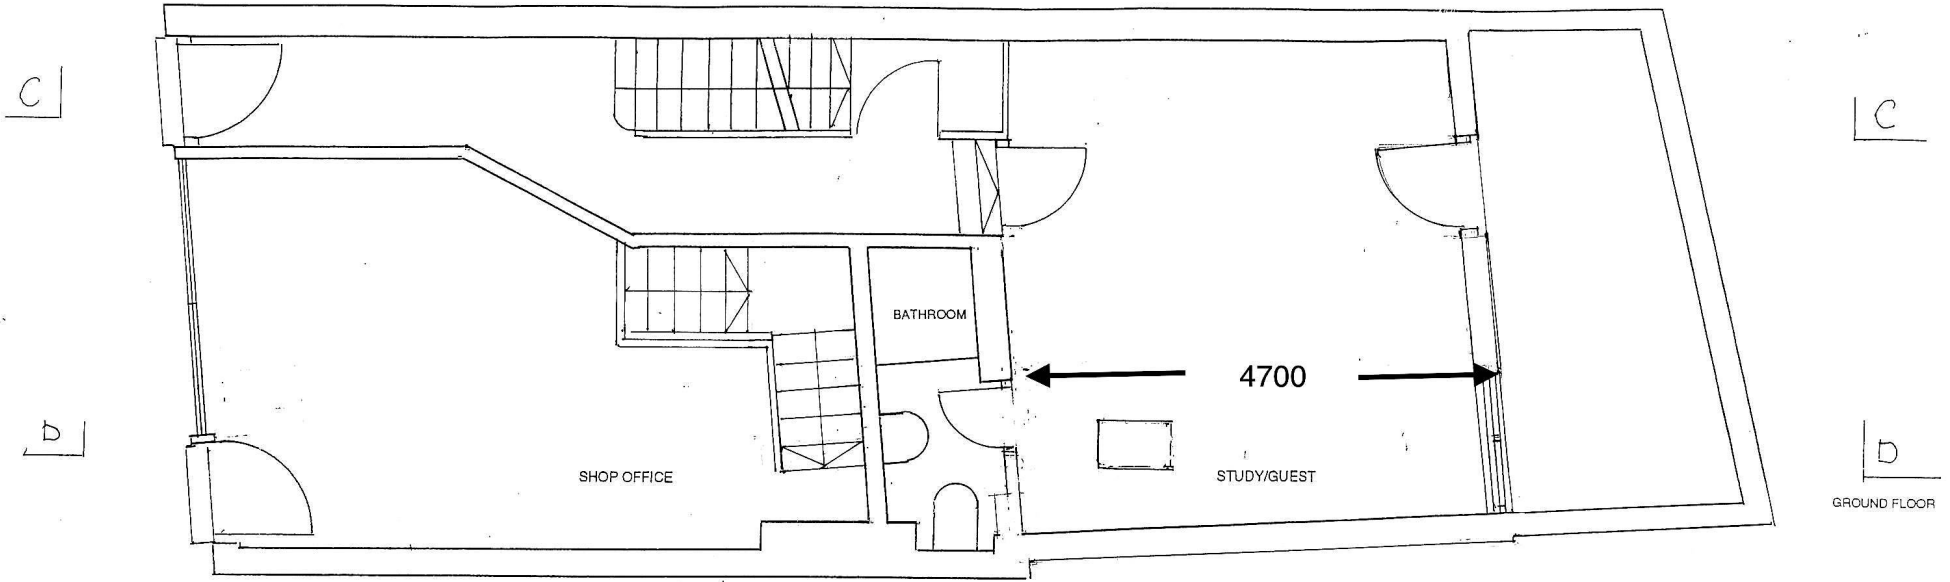


GROUND FLOOR

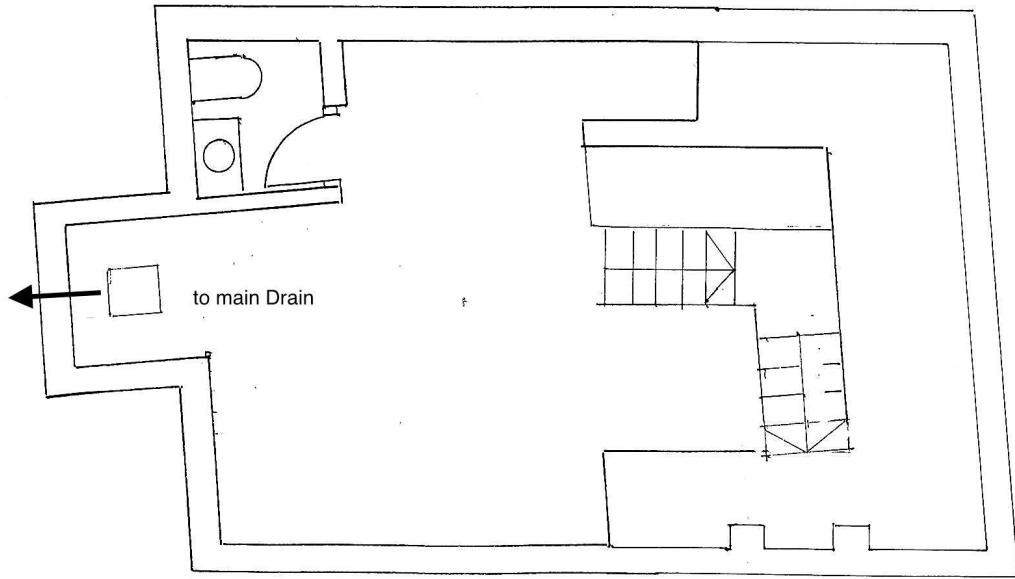

Proposed
Ground Floor and Basement


45 MILL LANE

1:50

 

1:50 A3

B02

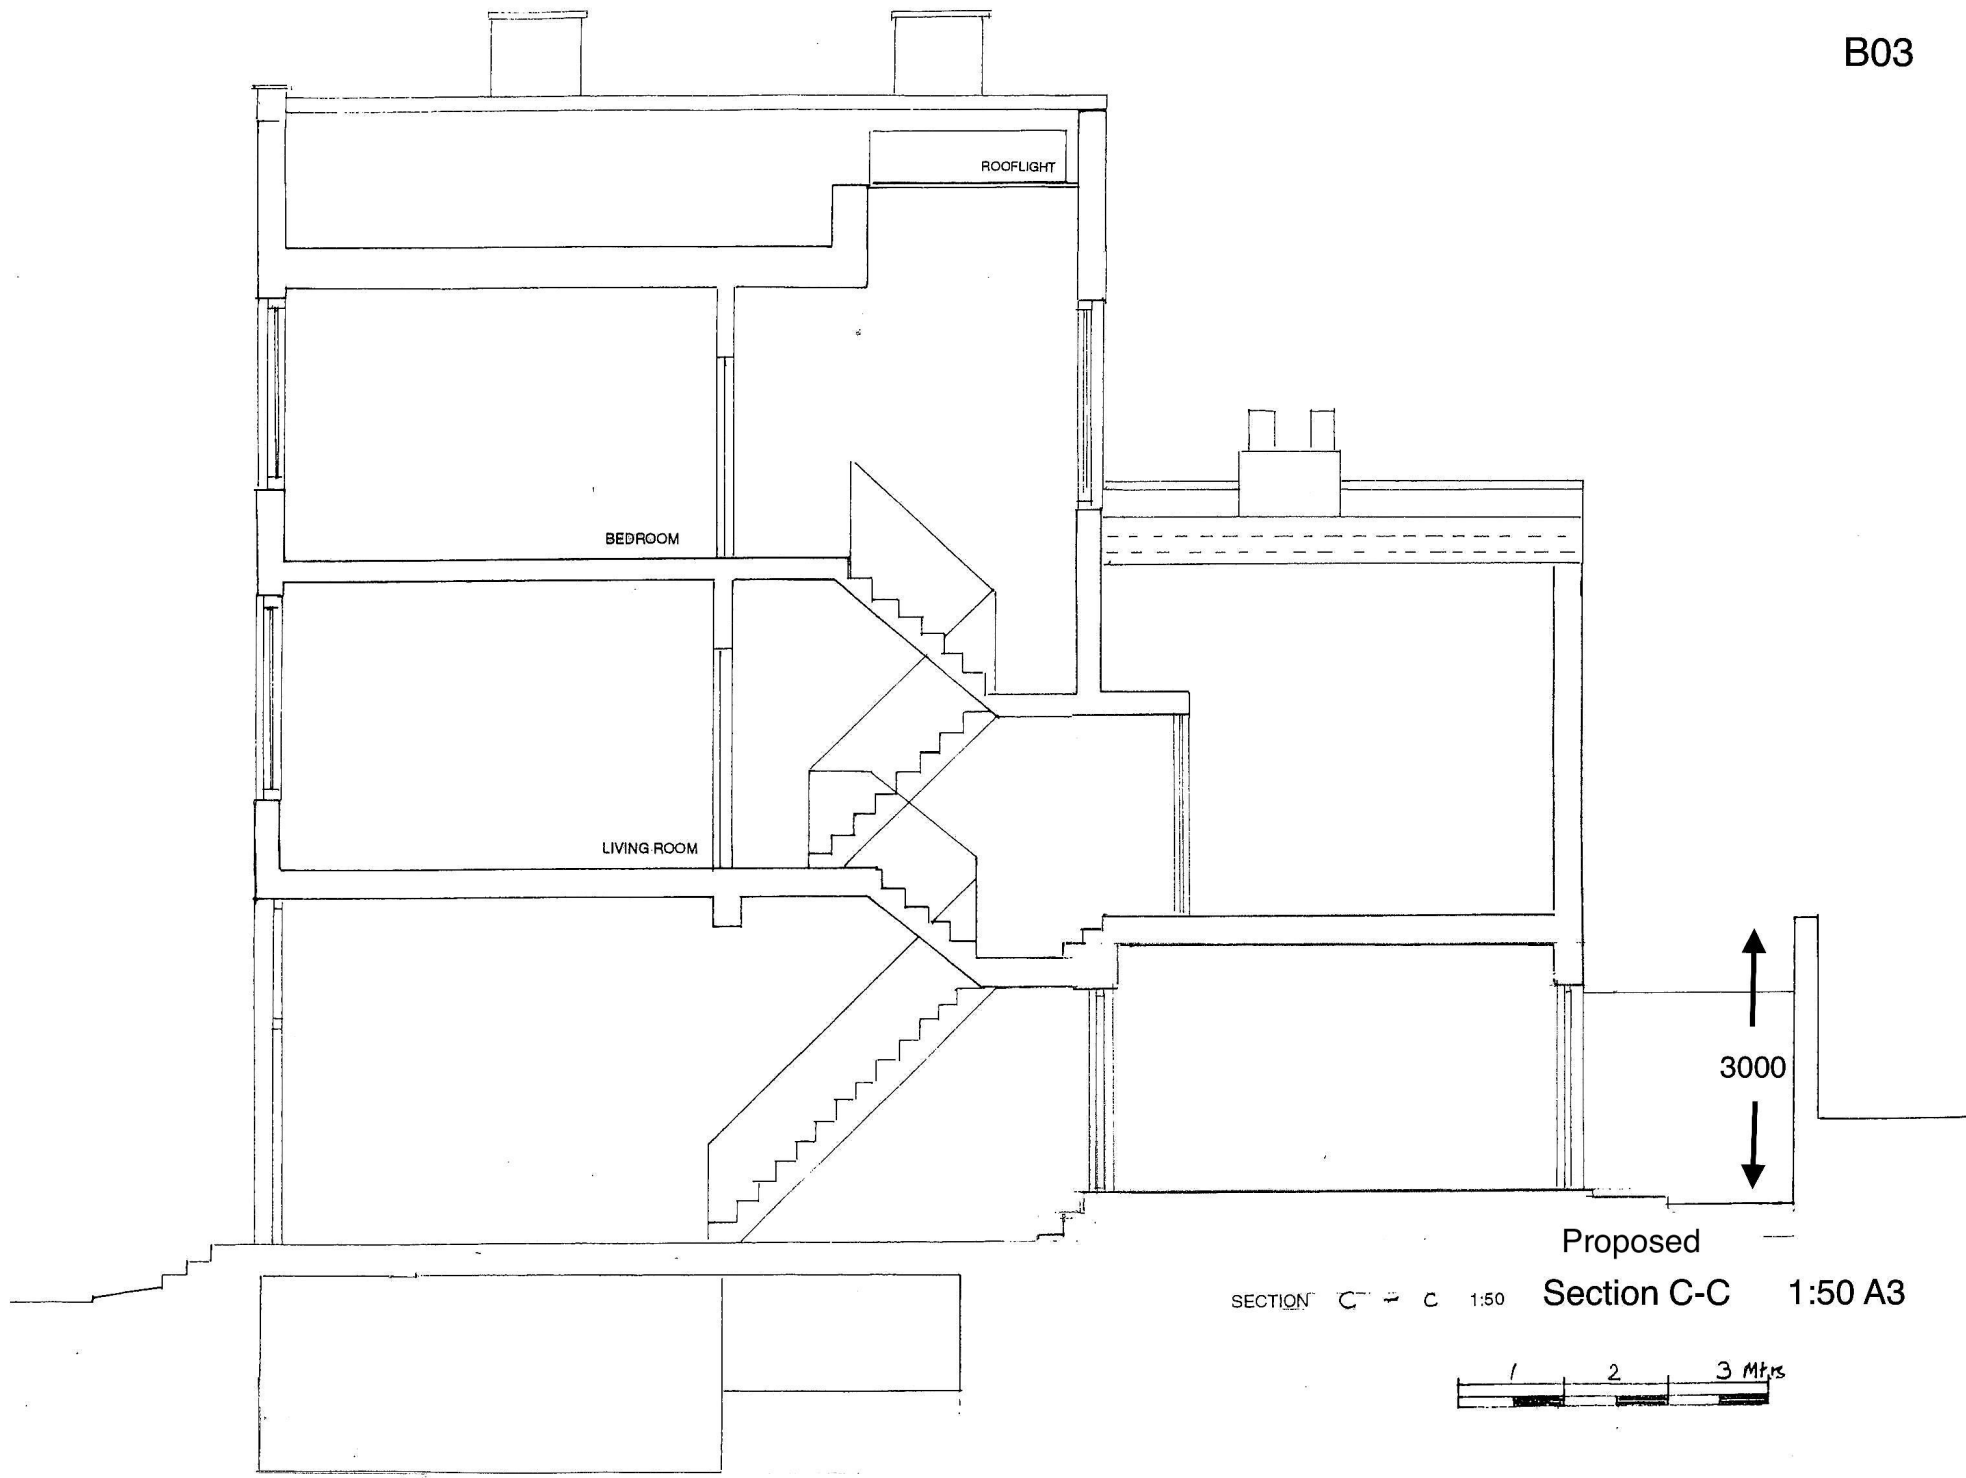

ROOFLIGHT

BEDROOM

LIVING ROOM

3000


Proposed

SECTION C-C 1:50

Section C-C 1:50 A3


1 2 3 Mtrs

B04

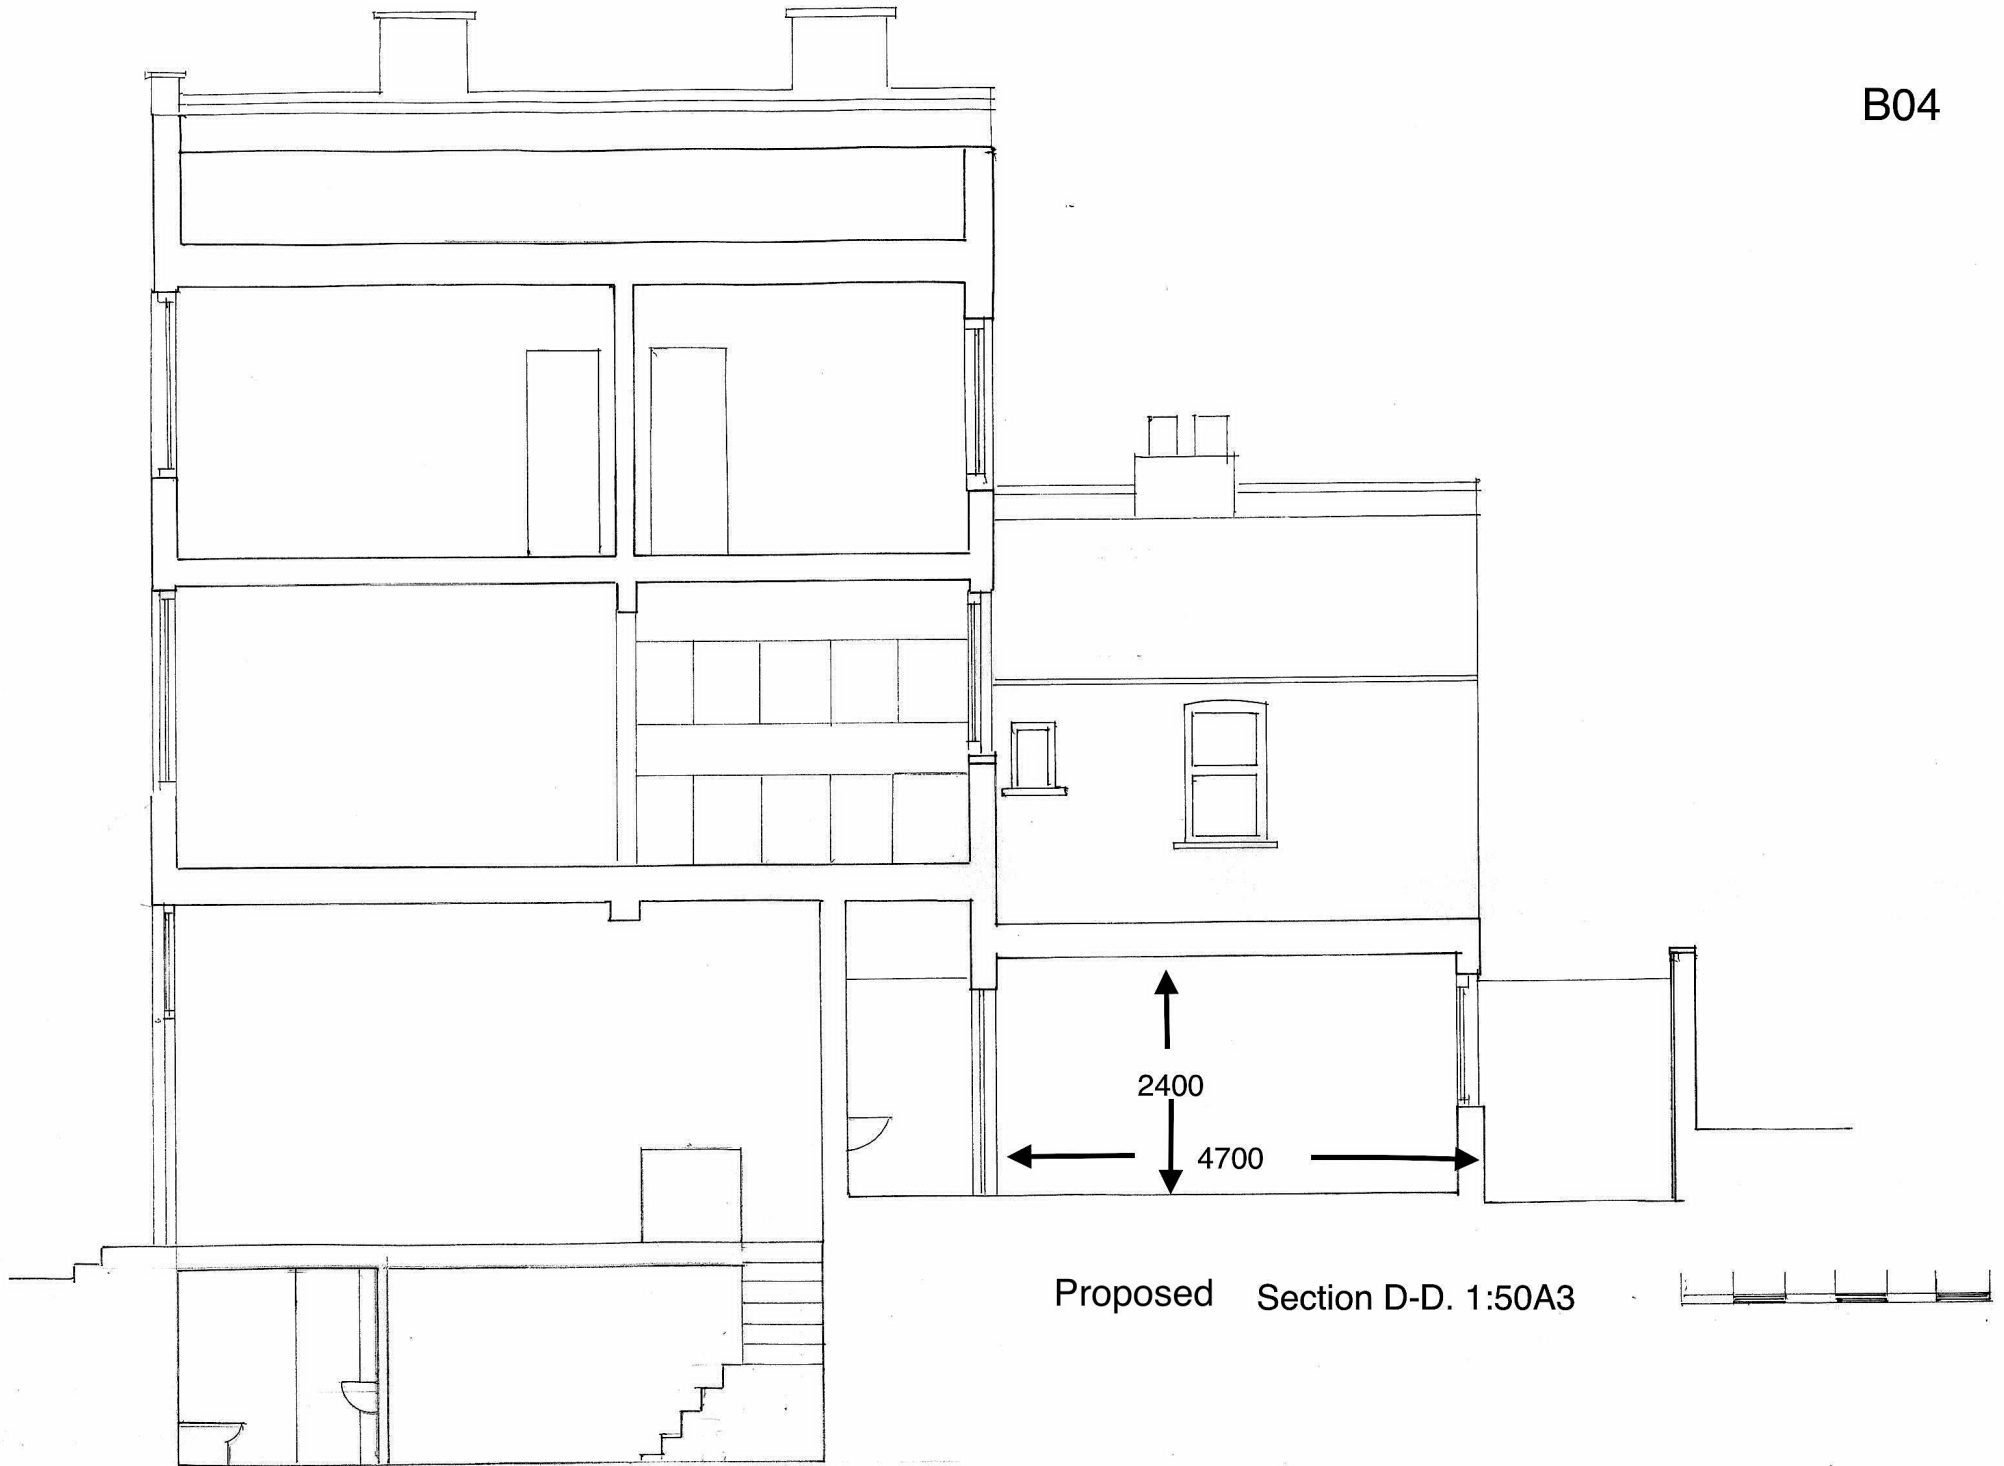

Proposed Section D-D. 1:50A3

B05

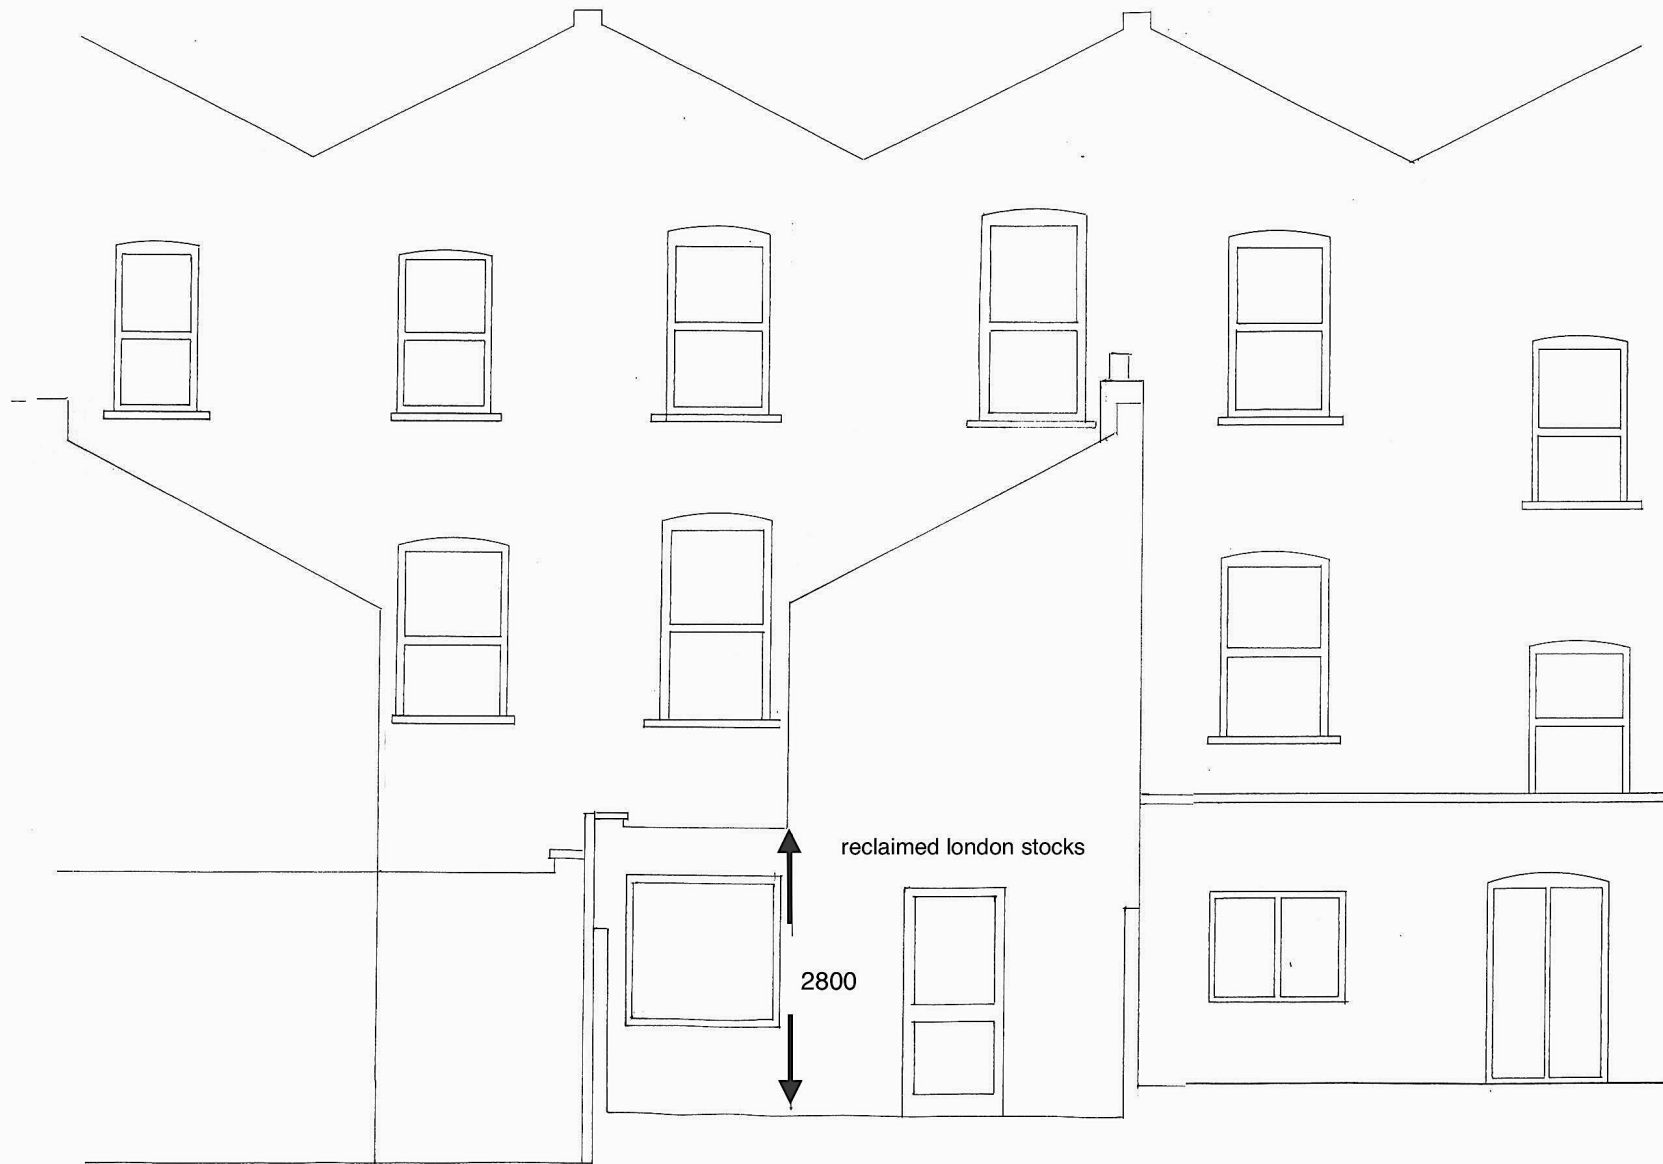


B05 1:50 A3 Proposed North elevation



PROJECT NO.	45 MILL LANE	DATE
DRAWING NO.		SCALE 1:50
DRAWING TITLE	EXISTING ELEVATION NORTH	

B06


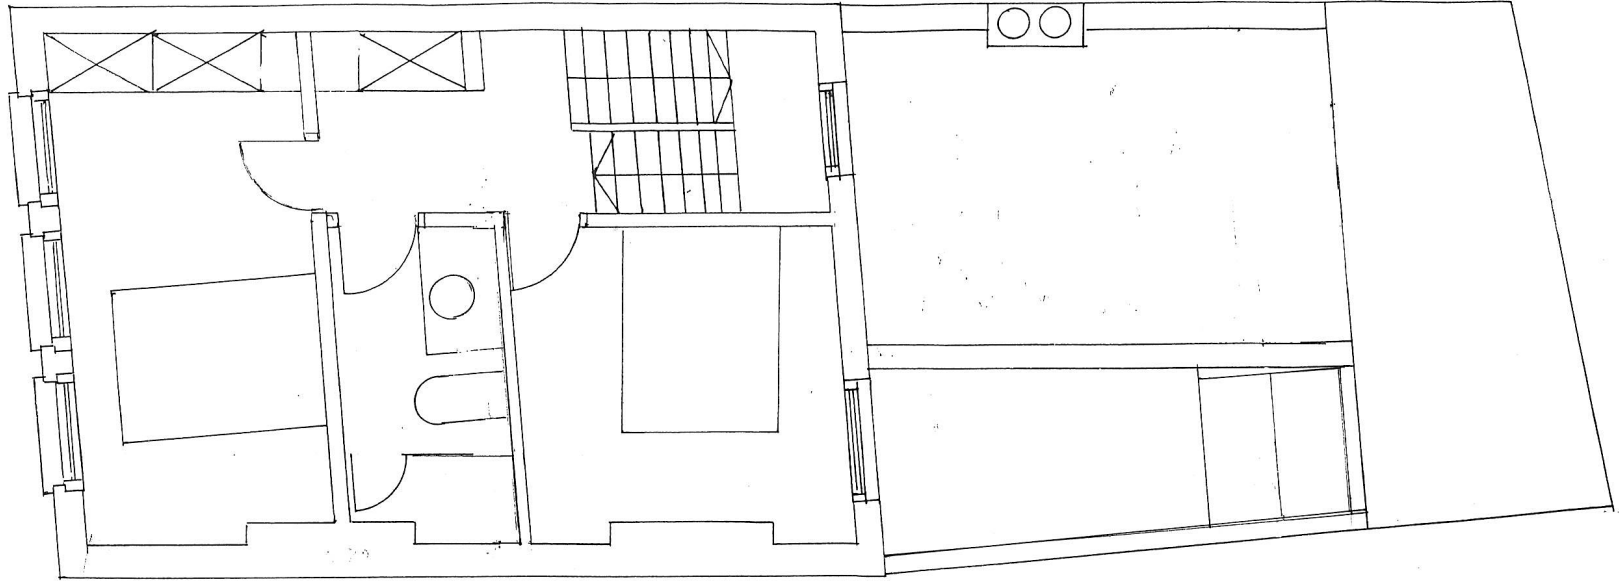


SECOND FLOOR

Proposed 1st & 2nd Floor Plans



1:50 A3

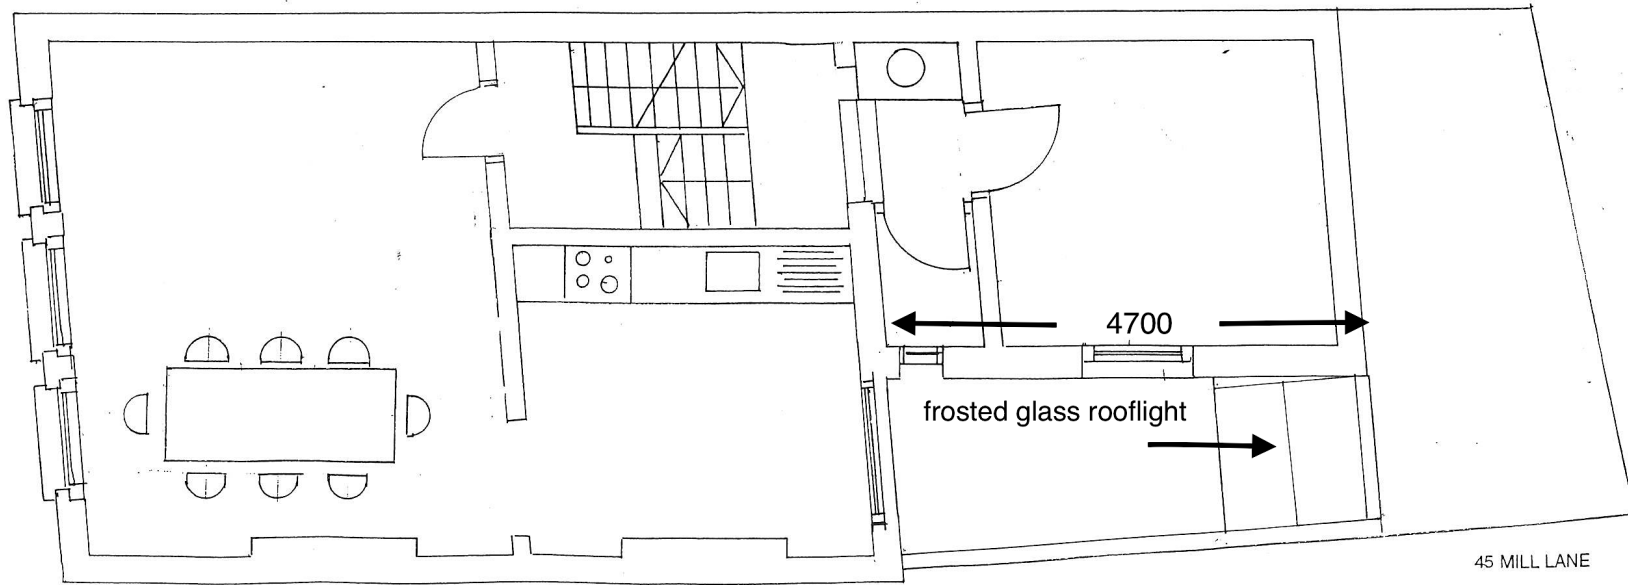 

FIRST FLOOR

45 MILL LANE

1:50