



WASAWHITELD@C TO 0017589024 TO 0017589024 TO 0017589024 TO 0017589025 TO 001759025 TO 001759025	NOTES  NOTES  1. Do not scale from this drawing are no, consists 2. All drimmerations to the chandends 3. Report all drawing grown, consists  KASIA WHII	≺	REVISIONS
MAILCOM WORTI ON NW3 OSED F SCALE 1:100@ DRAWING	WHITFIELD	REVISION NOTE	
STATU PI	DES		
NNING	grac. I to be his in exponsibility.		

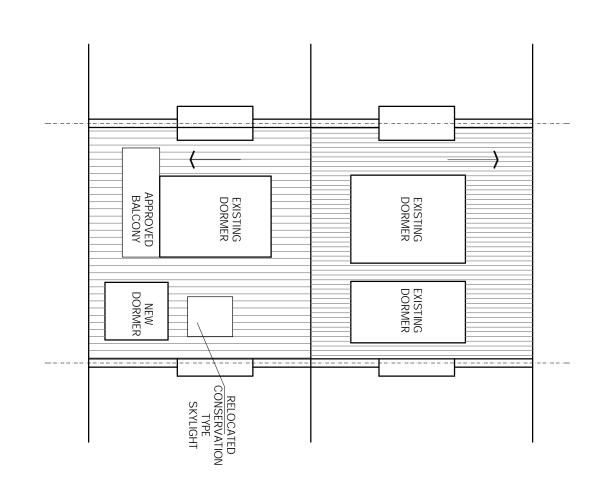

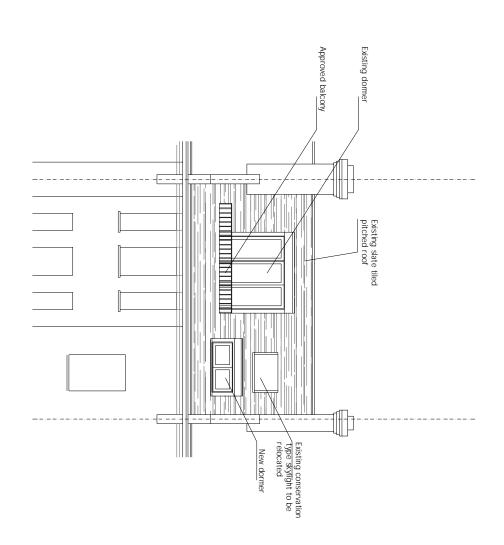

**)**.

KEY

REVISIONS
REV DATE REVISION NOTES:

ER38/3 PP02	PROJECT NO.	2018.11.18 SCALE 1:100@A3	PROP		KASIAWHITFIELD@GMAIL.COM T: 020 75869624 M: 07985035333
PP02	DRAWING NO.	1:100@A3	PROPOSED ROOF PLAN & REAR ELEVATION	38 ELSWORTHY ROAD LONDON NW3 3DL	3MAIL.COM
	REVISION	STATUS PLANNING	EAR ELEVATION		

KASIA WHITFIELD DESIGN

NOTES

1. Do not such from the drawing,
1. Do not such from the drawing,
2. In dimensions to be heldeded on site by the contractor and such dimensions to be heldeded on site by the contractor and such dimensions to be heldeded on the such dimensions and discrepancies to be architectionized.