




SITE PLAN Scale: 1:500

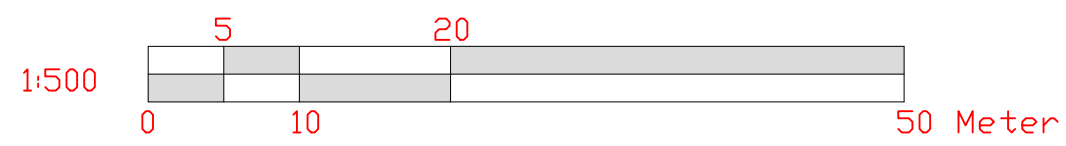


NOTE:
- All dimensions in this drawings are metric.

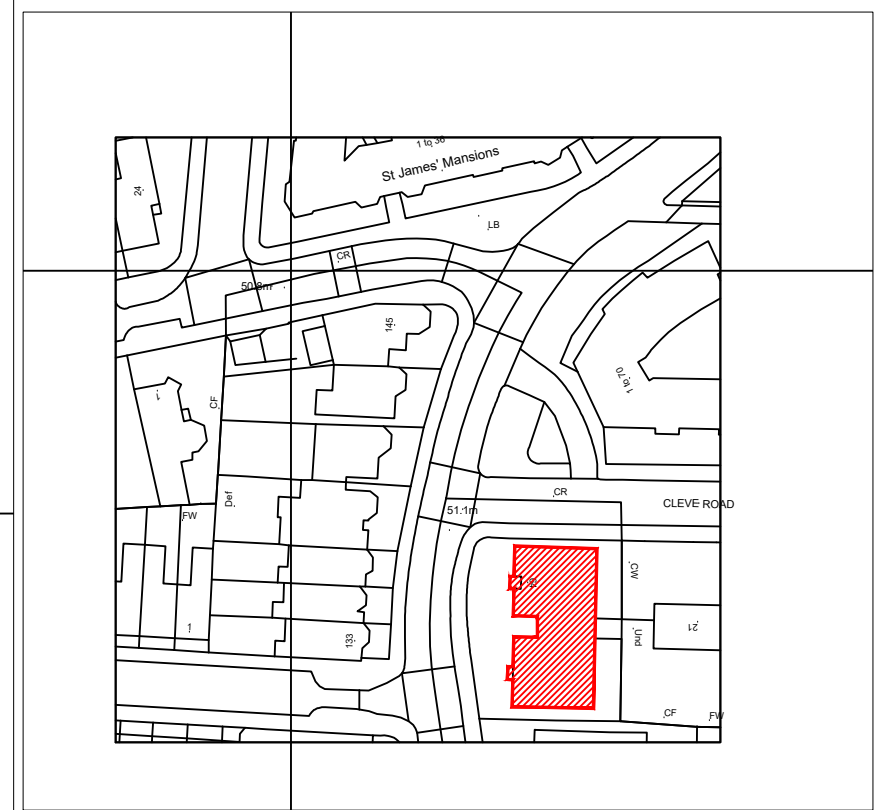

LOCATION PLAN Scale: 1:1250

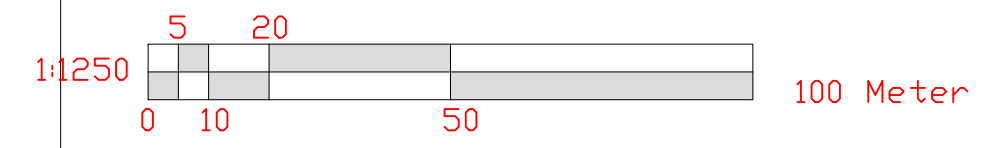

Notes:



walker
CONSTRUCTION CONSULTANTS

EMPLOYER'S AGENTS & PROJECT MANAGERS
UNIT A COURT HOUSE, 11A HIGH STREET
BARNET EN5 5UJ
TEL: 020 8446 5537
E-MAIL: Planning@walkercc.co.uk

TITLE
LOCATION AND BLOCK PLAN

PROJECT
62-64 West end Lane

CLIENT
GENESIS HOUSING ASSOCIATION / KIER

SCALE: AS IDENTIFIED
CAD FILE: -
DATE: 11.14.18
DRAWN BY: PPM
CHECKED:

| | | |
|---------------------|---------------------------|---------------|
| PROJECT NO. 4253 | DRAWING NO. 4253/WM/07 | REVISION 0 |
|---------------------|---------------------------|---------------|