




SITE PLAN Scale: 1:500

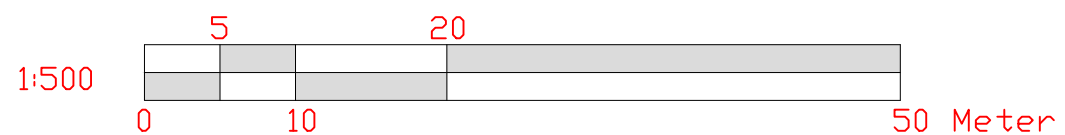

NOTE:
- All dimensions in this drawings are metric.

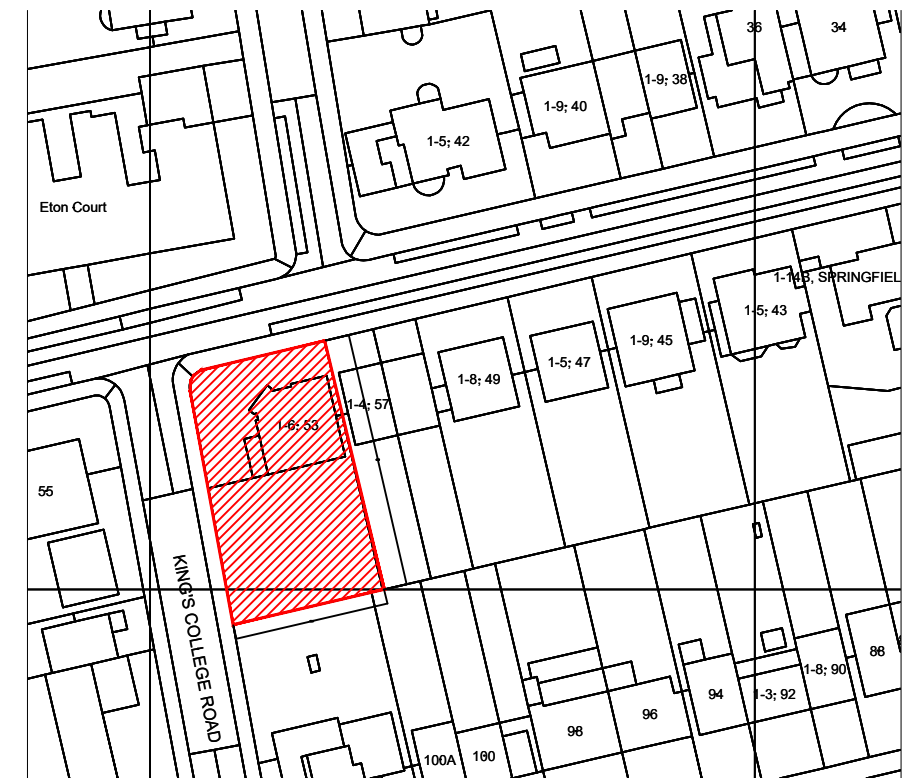

LOCATION PLAN Scale: 1:1250

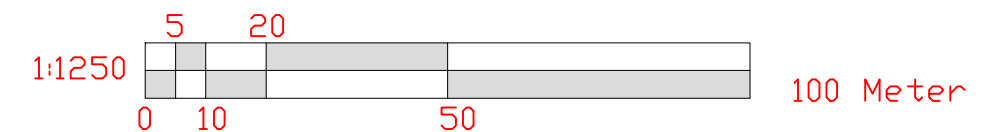

Notes:



walker
CONSTRUCTION CONSULTANTS

Unit A Court House 11a High Street Barnet
LONDON EN5 5UJ
TEL: 020 8446 5537
E-MAIL: PLANNING@WALKERCC.CO.UK

TITLE
LOCATION AND BLOCK PLAN

PROJECT
53 Eton Avenue

CLIENT
GENESIS HOUSING / KIER

SCALE: AS IDENTIFIED
CAD FILE: 999
DATE: 21.09.18
DRAWN BY: RBM
CHECKED:

| PROJECT NO. | DRAWING NO. | REVISION |
|-------------|-------------|----------|
| 999 | 999/WM/01 | |