


EXISTING TIMBER SINGLE GLAZED WINDOW TO BE REPLACED



Existing windows are single glazed timber sash to be replaced.

Existing windows are single glazed timber sash to be replaced.

REAR ELEVATION (Existing)

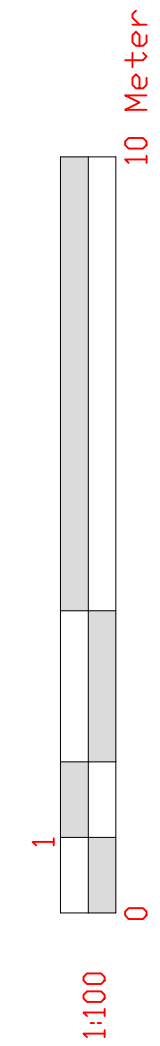

walker
CONSTRUCTION CONSULTANTS

Unit A Court House 11a High Street Barnet
LONDON EN5 5UJ
TEL: 020 8446 5537
E-MAIL: PLANNING@WALKERCC.CO.UK

TITLE
EXISTING ELEVATIONS- REAR

PROJECT
53 Eton Avenue

CLIENT
GENESIS HOUSING / KIER

SCALE: 1:100
CAD FILE: 999
DATE: 21.08.18
DRAWN BY: RBM
CHECKED:

PROJECT NO.	DRAWING NO.	REVISION
999	999/WM/03	