





SITE PLAN Scale: 1:500

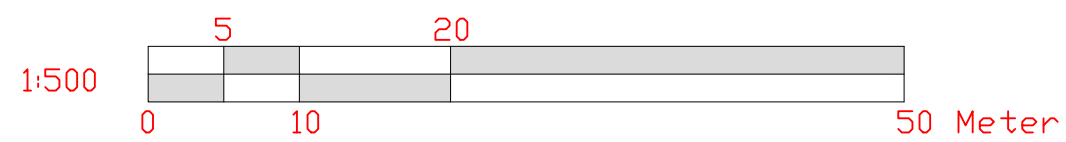

NOTE:
- All dimensions in this drawings are metric.



LOCATION PLAN Scale: 1:1250

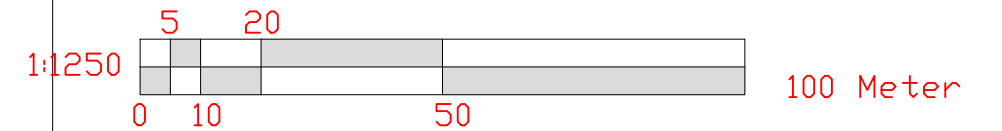

Notes:



EMPLOYER'S AGENTS & PROJECT MANAGERS
UNIT A COURT HOUSE, 11A HIGH STREET
BARNET EN5 5UJ
TEL: 020 8446 5537
E-MAIL: Planning@walkercc.co.uk

TITLE
LOCATION AND BLOCK PLAN

PROJECT
28 Gascony Avenue

CLIENT
GENESIS HOUSING ASSOCIATION / KIER

SCALE: AS IDENTIFIED
CAD FILE: -
DATE: 12.11.2018
DRAWN BY: MSR
CHECKED:

PROJECT NO.	DRAWING NO.	REVISION
4284	4284/WM/03	0