




SITE PLAN Scale: 1:500

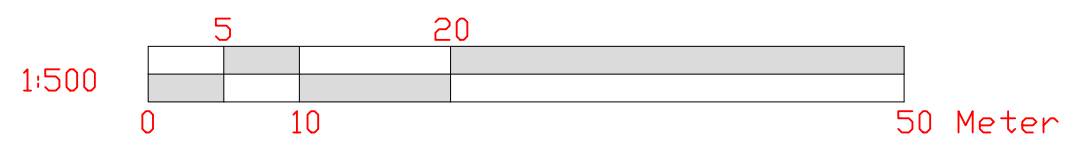


NOTE:
- All dimensions in this drawings are metric.

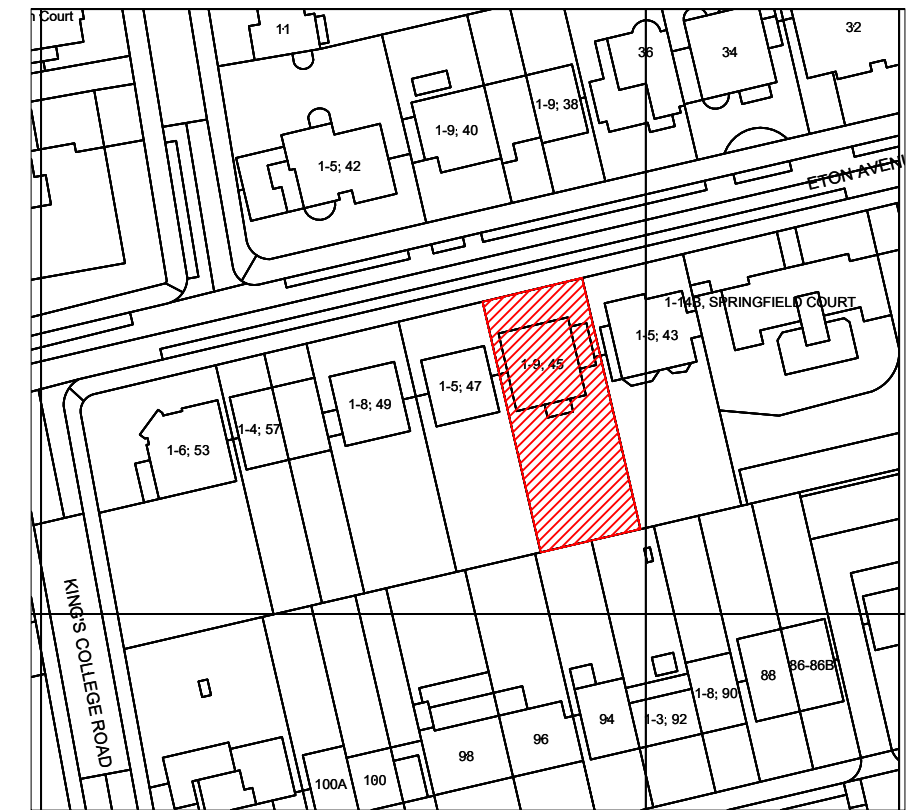

LOCATION PLAN Scale: 1:1250

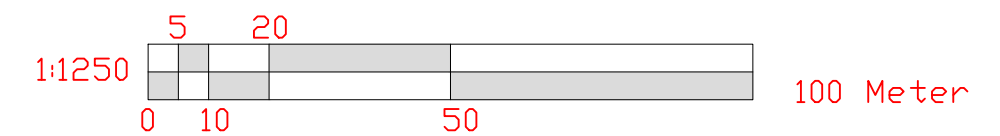

Notes:



walker
CONSTRUCTION CONSULTANTS

EMPLOYER'S AGENTS & PROJECT MANAGERS
UNIT A COURT HOUSE, 11A HIGH STREET
BARNET EN5 5UJ
TEL: 020 8446 5537
E-MAIL: Planning@walkercc.co.uk

TITLE
BLOCK PLAN

PROJECT
45 Eton Avenue

CLIENT
GENESIS HOUSING ASSOCIATION / KIER

SCALE: AS IDENTIFIED
CAD FILE: -
DATE: 31.10.2018
DRAWN BY: MSR
CHECKED:

PROJECT NO.	DRAWING NO.	REVISION
2951	2951 / WM / 07	0