
 


NOTES:

DO NOT SCALE FROM THIS DRAWING. ALL DIMENSIONS TO BE CHECKED ON SITE. ALL OMISSIONS AND DISCREPANCIES TO BE REPORTED TO THE ARCHITECT IMMEDIATELY.

ALL RIGHTS RESERVED. THIS WORK IS COPYRIGHT AND CANNOT BE REPRODUCED OR COPIED OR MODIFIED IN ANY FORM OR BY ANY MEANS, GRAPHIC ELECTRONIC OR MECHANICAL, INCLUDING PHOTOCOPYING WITHOUT THE WRITTEN PERMISSION OF THE OWNER.

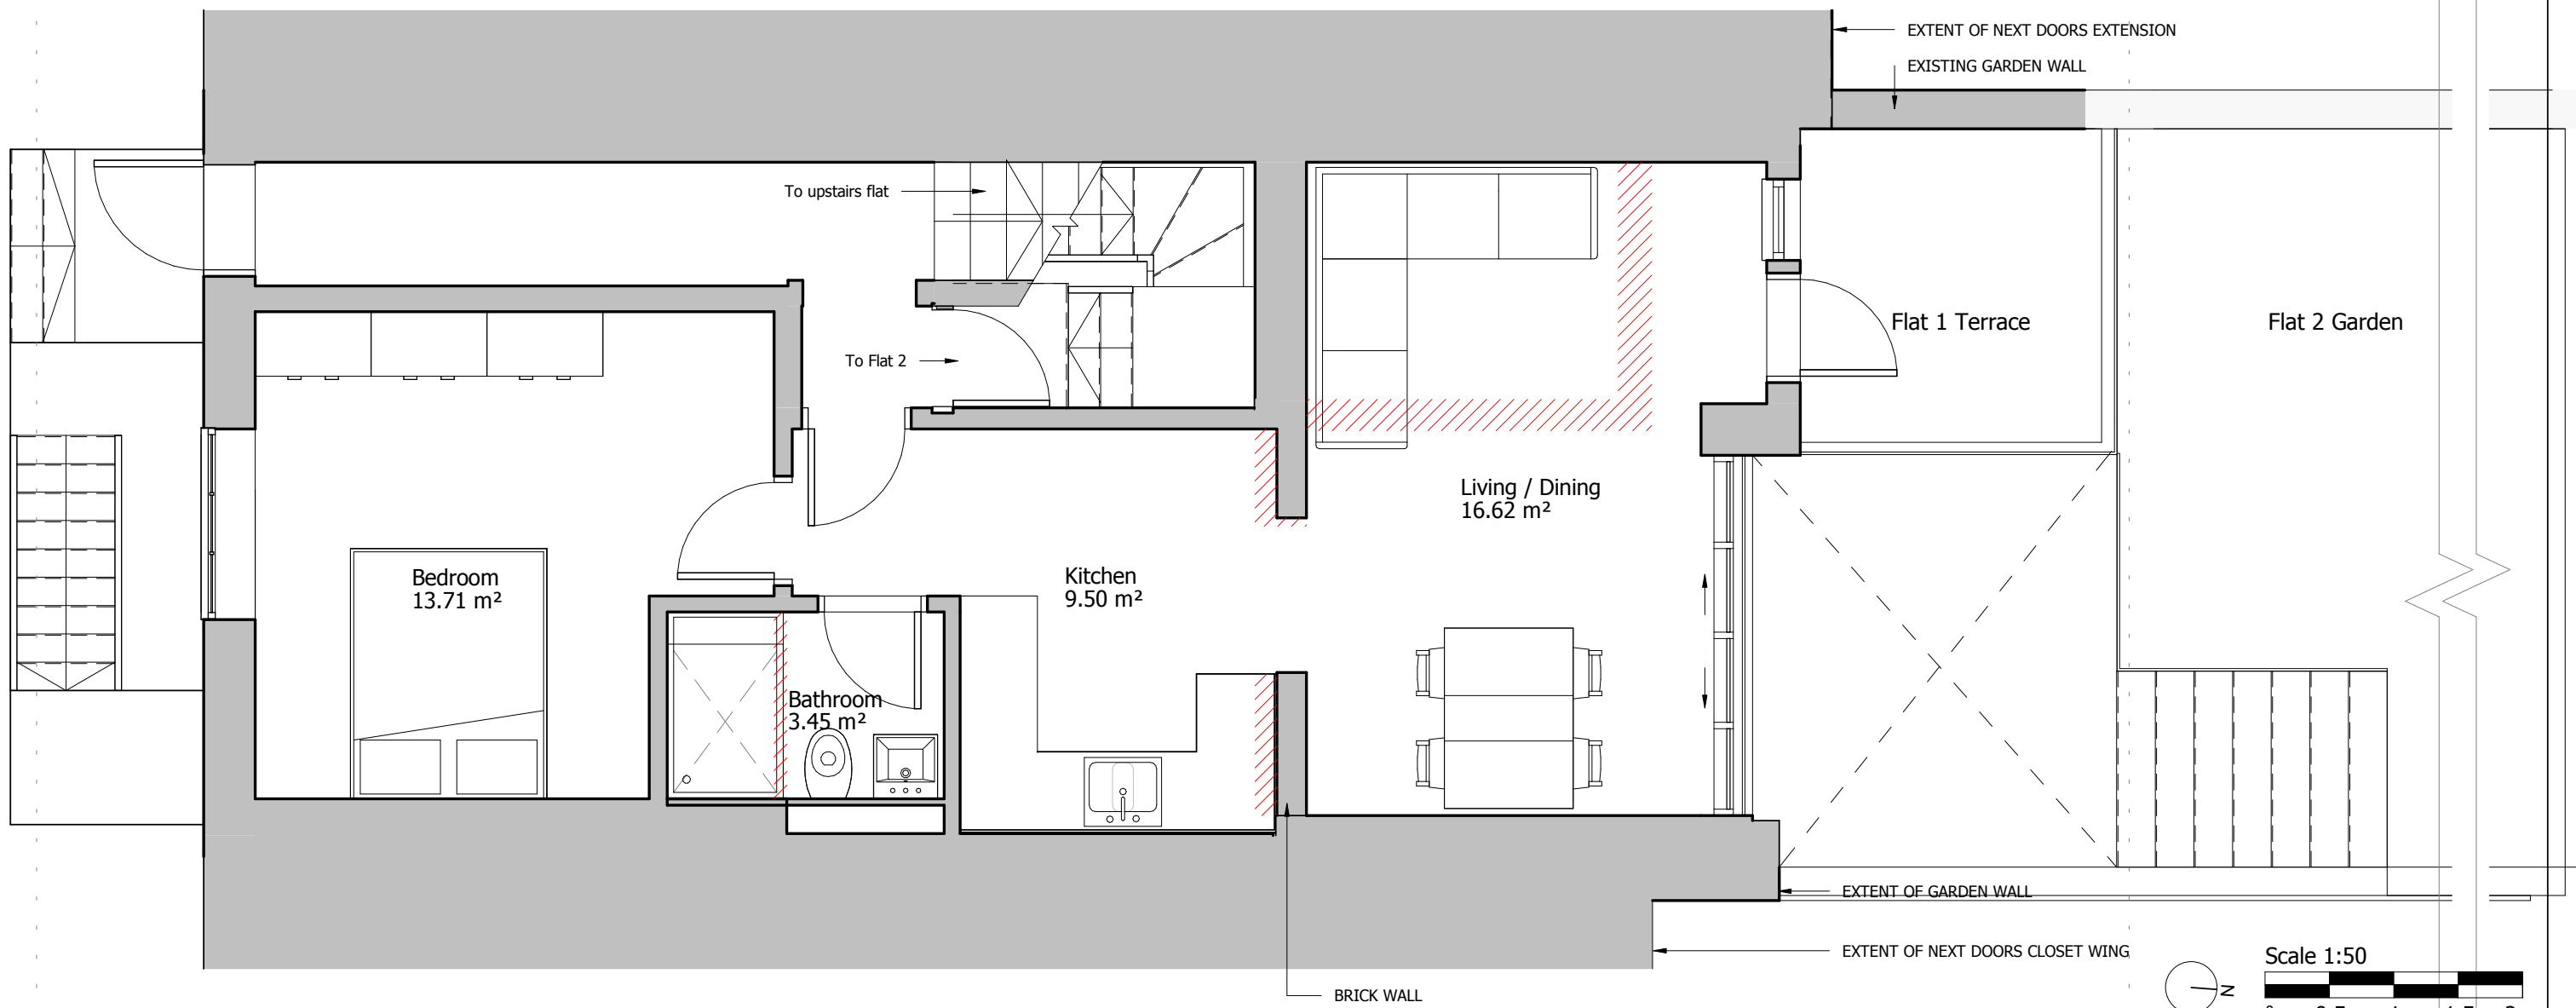

Revision description	Date	Rev
----------------------	------	-----

Project
52 Delancey Street

Drawing
Granted Ground Floor Plan

Drawn	Date	Scale @ A3
NG	26/09/16	1 : 50

Job Number	Drawing number	Revision
DEL52	DEL_GR_G200_P_00	