


SOUTH EAST ELEVATION - EXISTING

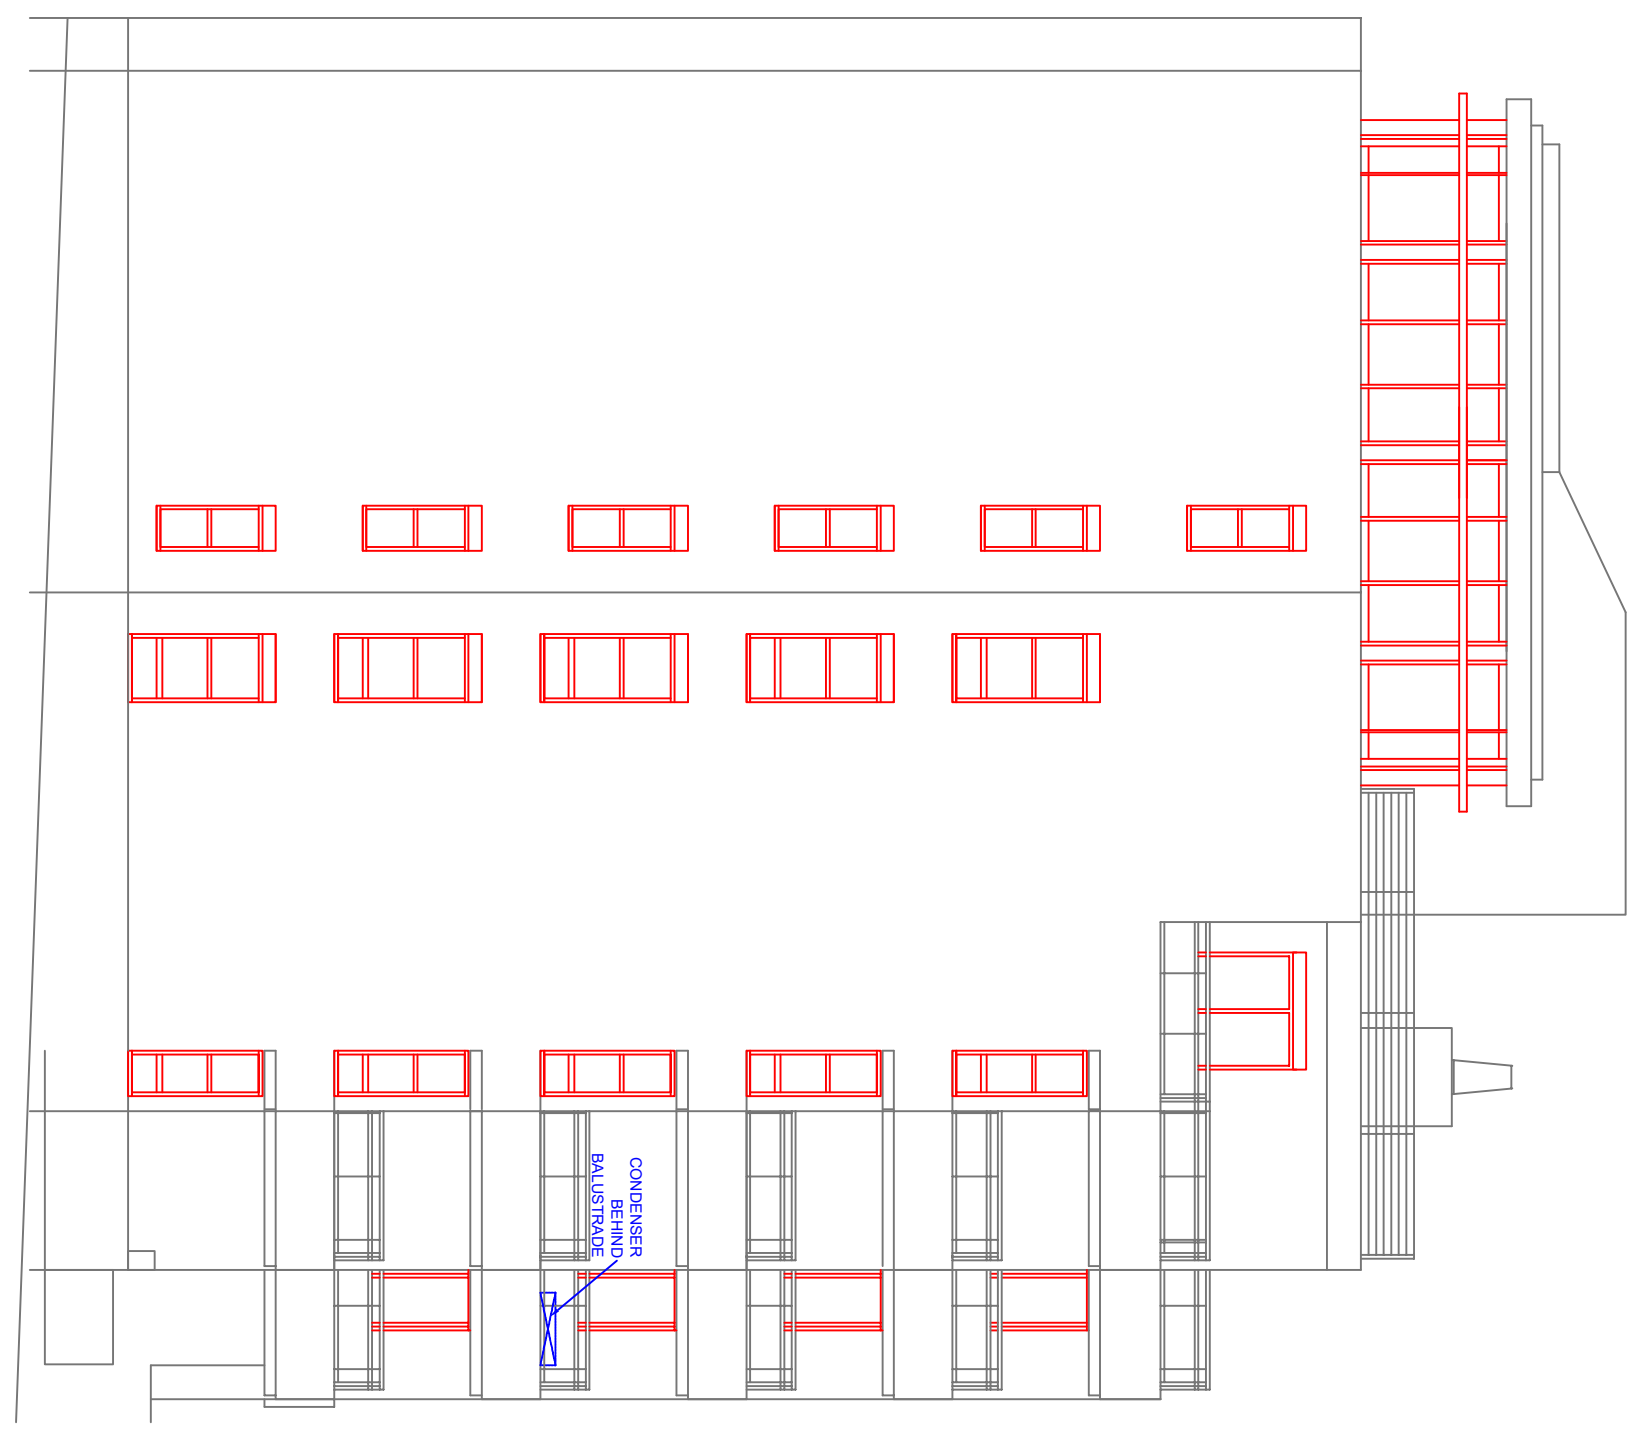

SOUTH EAST ELEVATION - PROPOSED

Notes

REV	BY	DATE	DETAILS
P1	AW	12/11/18	ISSUED FOR PLANNING

Project Title
FLAT 6
135 HAVERSTOCK HILL
LONDON
NW3

Drawing Title
SOUTH EAST ELEVATION
EXISTING AND PROPOSED

Client
MR & MRS LEE

AWA Consulting Engineers
 52 Highview Gardens Edgware
 Middlesex HA8 9UF
 t: 020 8958 6328 m: 07884 318 626 e: awastructures@hotmail.com

Scale
 1:100@A3

Dwg No.
348/020

Dm
 AW

Date
 01-11-18

Chd
 YT

Rev.
 P1