


NORTH EAST ELEVATION - EXISTING

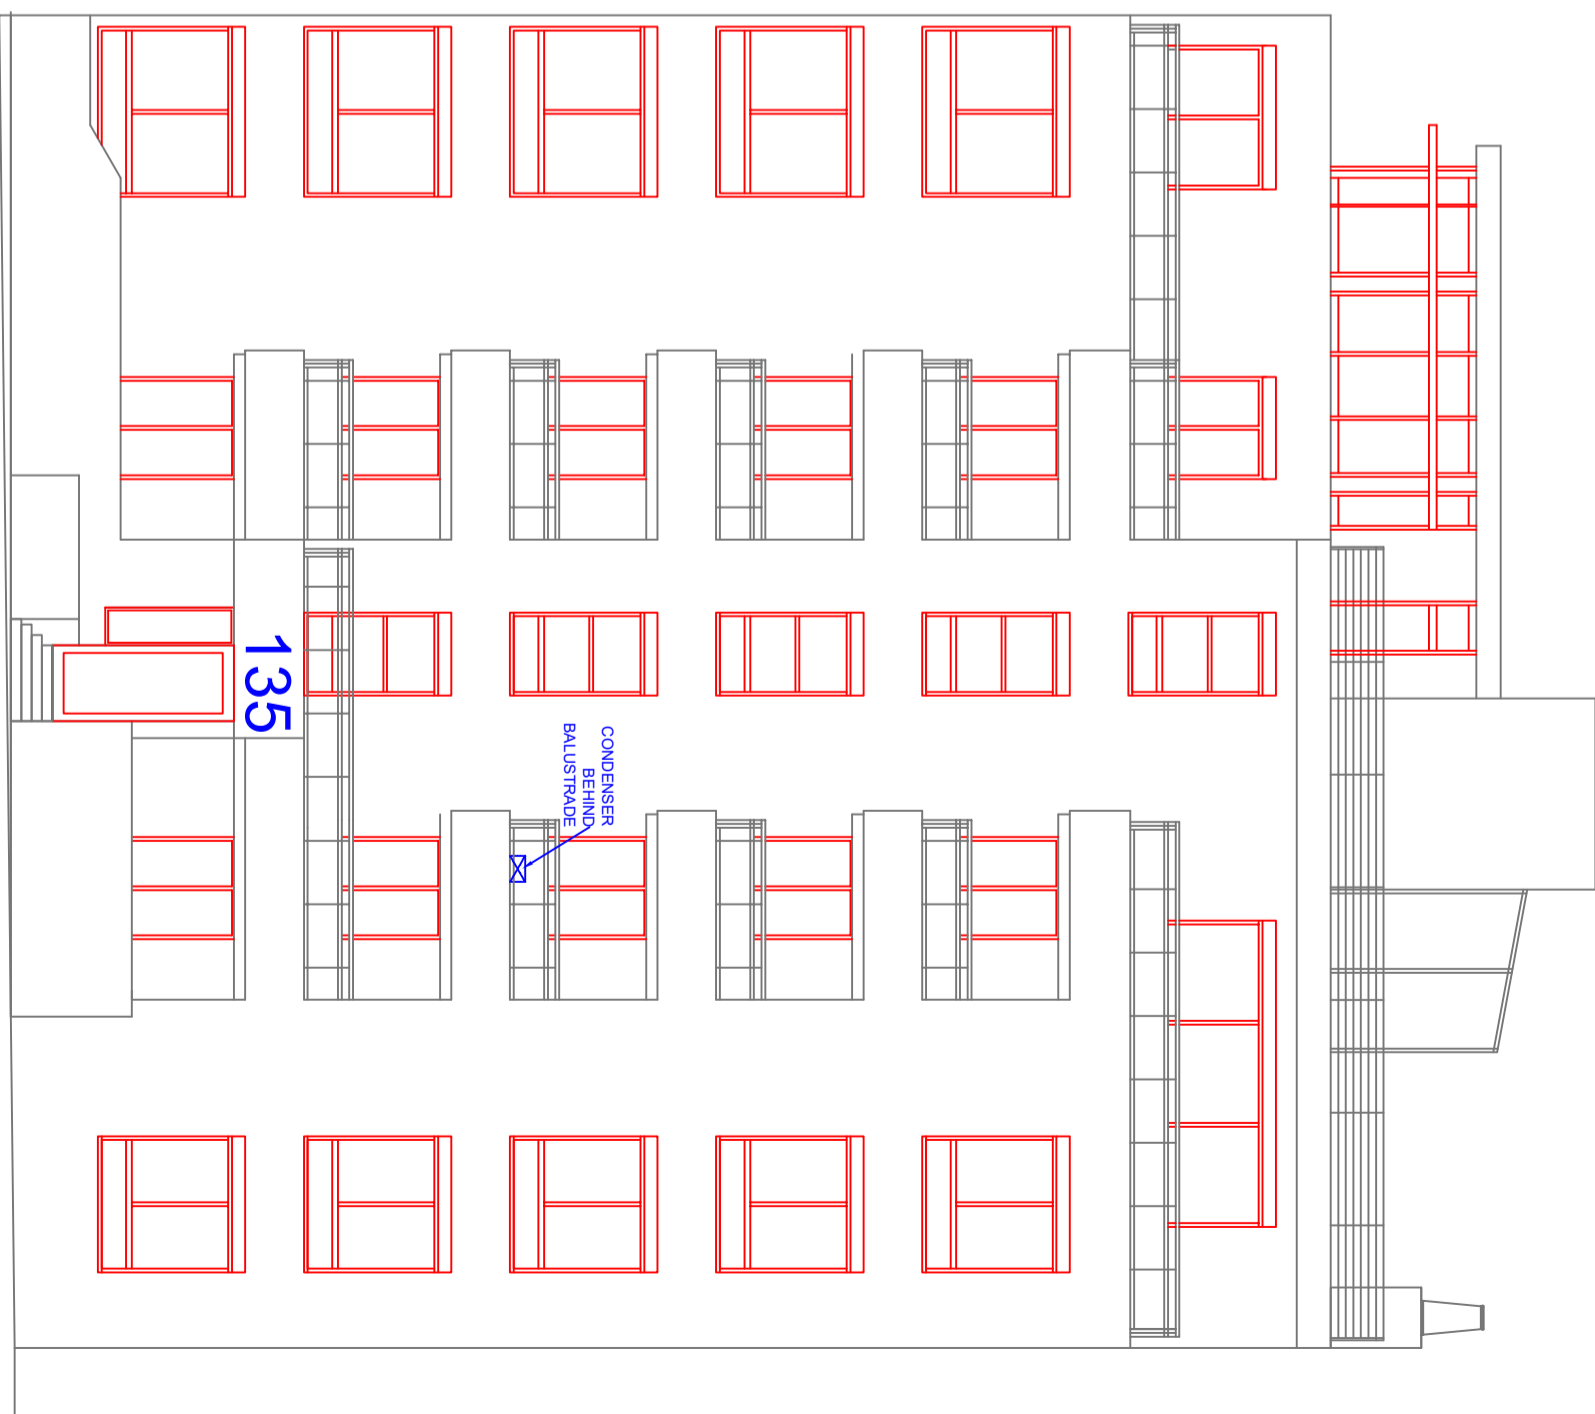

NORTH EAST ELEVATION - PROPOSED

Notes		Project Title		Drawing Title		 52 Highview Gardens Edgware Middlesex HA8 9UF t: 020 8958 6328 m: 07884 318 626 e: awastructures@hotmail.com	
		FLAT 6 135 HAVERSTOCK HILL LONDON NW3		NORTH EAST ELEVATION EXISTING AND PROPOSED		Scale 1:100@A3	
		Client MR & MRS LEE		CONDENSER BEHIND BALUSTRADE		Dwg No. 348/021	
		Issued For PLANNING DETAILS				Date 01-11-18	
		Date 12/11/18				Chd YT	
		By AW				Rev. P1	
		Rev P1					