



Tree  
location

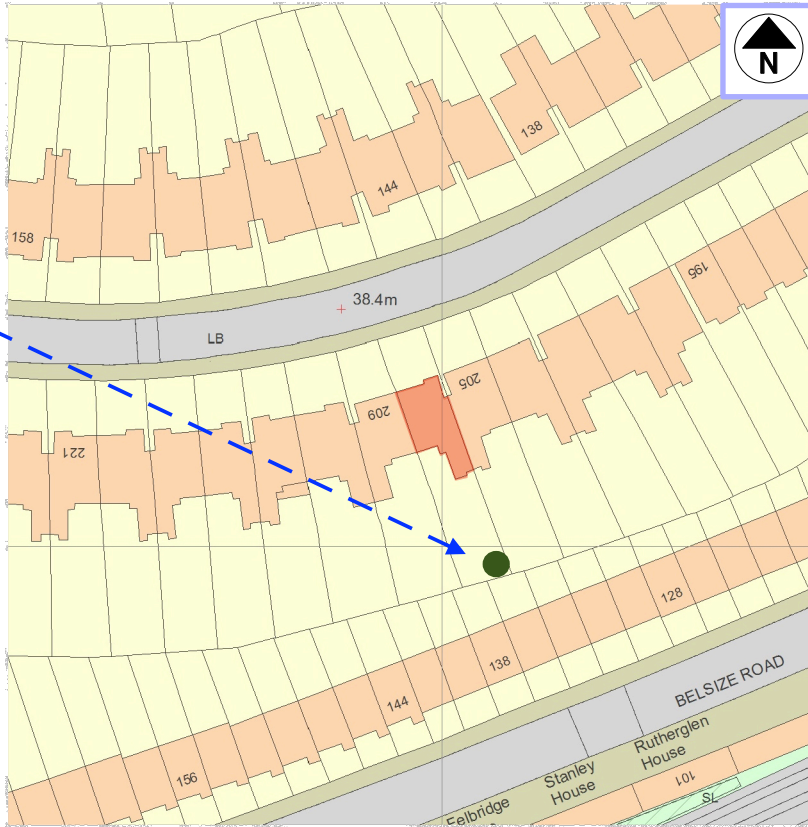

SITE PLAN

Scale 1:1250@A4

SCALE

 

GENERAL NOTES:

DO NOT SCALE FROM THIS  
DRAWING.

ALL DIMENSIONS MUST BE  
CHECKED ON SITE AND ANY  
DISCREPANCIES VERIFIED WITH  
THE ARCHITECT.

CLIENT

JOB TITLE

**207 Goldhurst Terrace  
London  
NW6 3ER**

DRAWING TITLE

**SITE LOCATION**

SCALE

**1:1250@A4**

DATE

**03.15**

**FT ARCHITECTS LTD**

Hamilton House  
Mabledon Place  
Bloomsbury  
WC1H 9BB

020 7953 0388

[www.ftarchitects.co.uk](http://www.ftarchitects.co.uk)

DRAWING No.

**298\_00\_100**

REVISION

-