
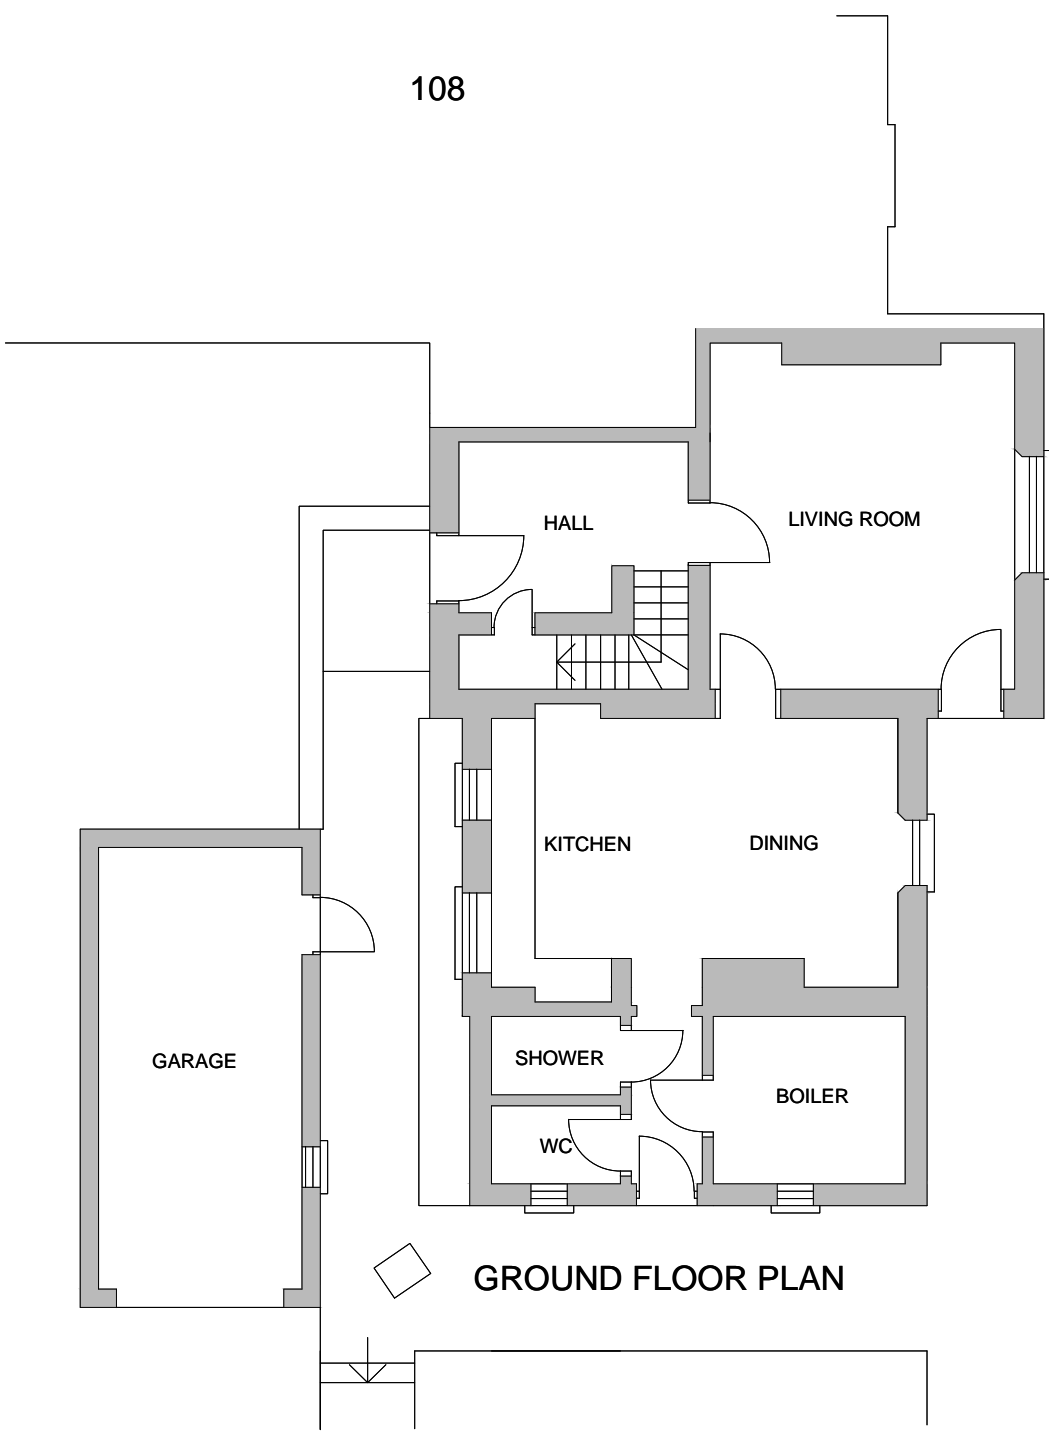



108

CHECK ALL DIMENSIONS ON SITE

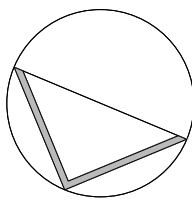


GROUND FLOOR PLAN

GARDEN

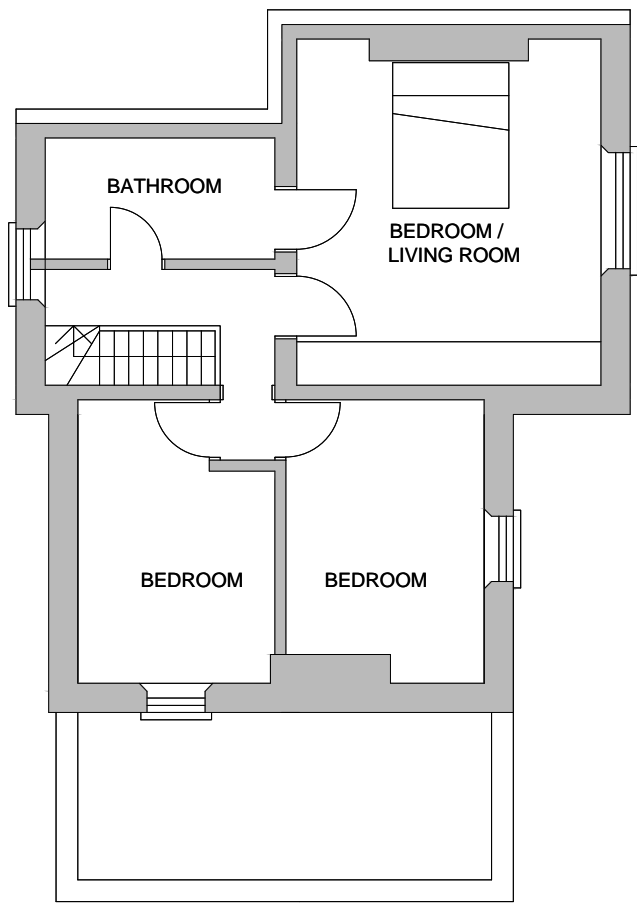


FIRST FLOOR PLAN

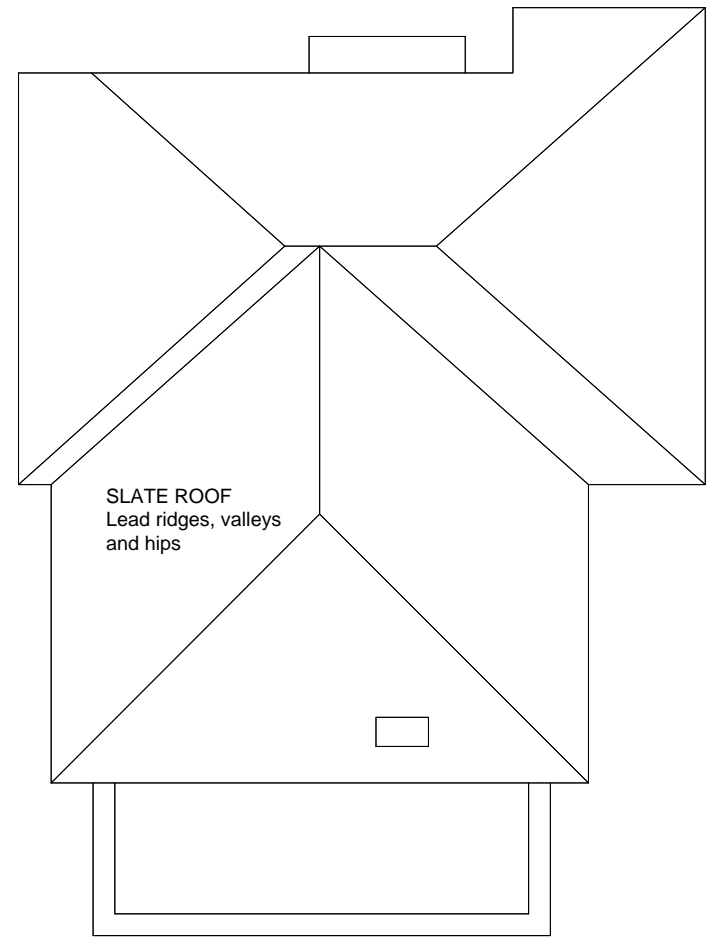

ROOF PLAN

EXISTING PLANS  
107 HIGHGATE WEST HILL LONDON N6 6AP  
FOR KATE POCOCK      SCALE: 1:100 at A3      DATE: 2018

 

John Senter Architect: [johnsenterarchitect@gmail.com](mailto:johnsenterarchitect@gmail.com)

DRAWING No: 107 HWH/EX.P-03