



108

Grey facing brick


Painted timber doors and windows

London Stock brick

107

108

← NORTH ELEVATION

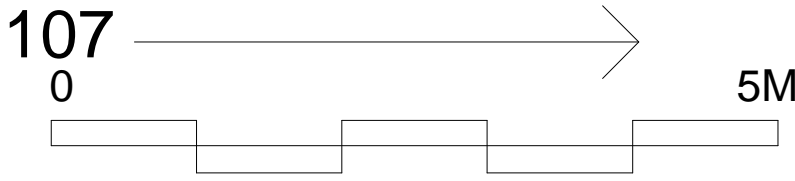

SOUTH ELEVATION

**EXISTING ELEVATIONS**  
**107 HIGHGATE WEST HILL LONDON N6 6AP**  
 FOR KATE POCOCK    SCALE: 1:50 at A3    DATE: 2018

John Senter Architect: [johnsenterarchitect@gmail.com](mailto:johnsenterarchitect@gmail.com)

**DRAWING No: 107 HWH/Ex.E-05**