




EAST ELEVATION

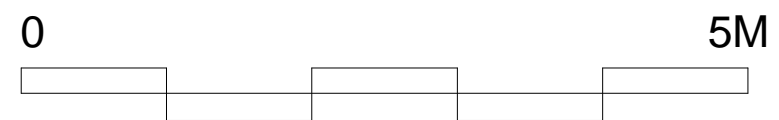

EXISTING ELEVATIONS
107 HIGHGATE WEST HILL LONDON N6 6AP
 FOR KATE POCOCK SCALE: 1:50 at A3 DATE: 2018

John Senter Architect: johnsenterarchitect@gmail.com

DRAWING No: 107 HWH/Ex.E-07