




PROPOSED LOWER GROUND FLOOR PLAN
SCALE 1:100

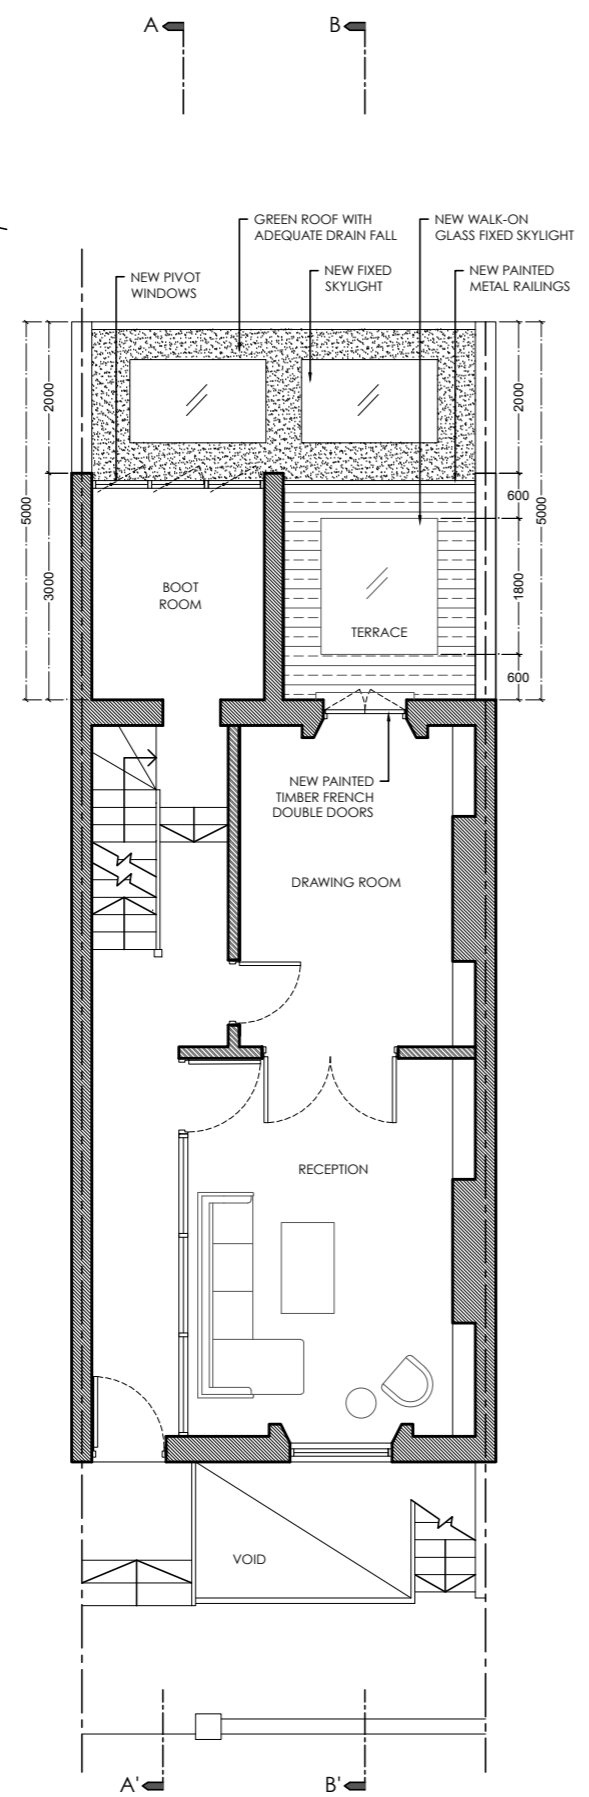


PROPOSED GROUND FLOOR PLAN
SCALE 1:100

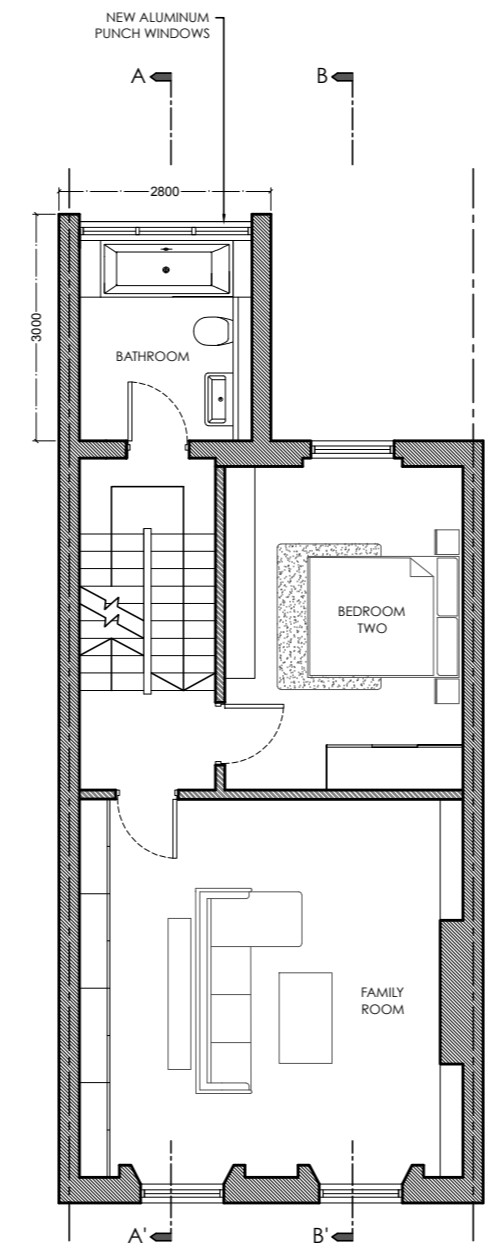

PROPOSED FIRST FLOOR PLAN
SCALE 1:100

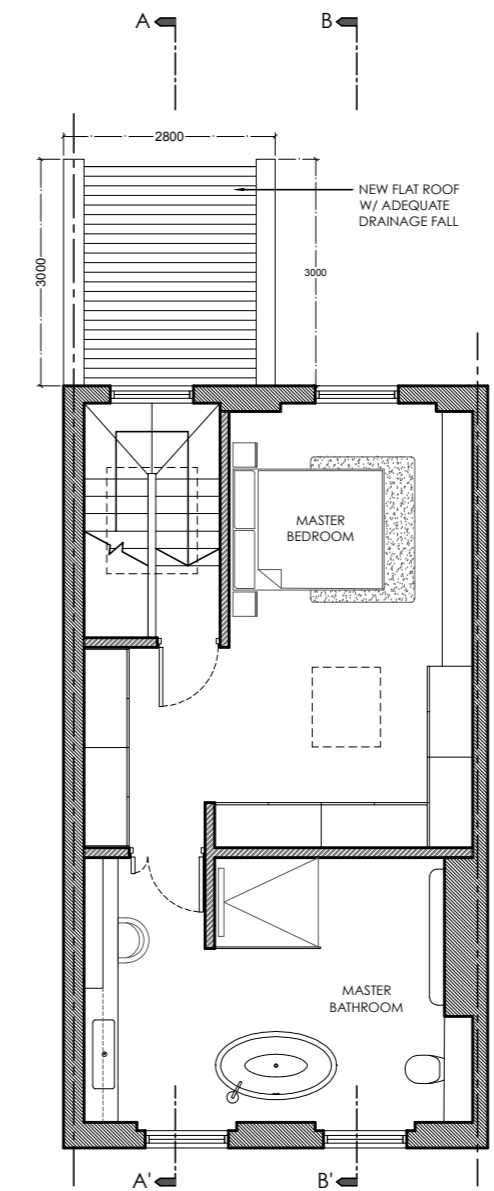

PROPOSED SECOND FLOOR PLAN
SCALE 1:100

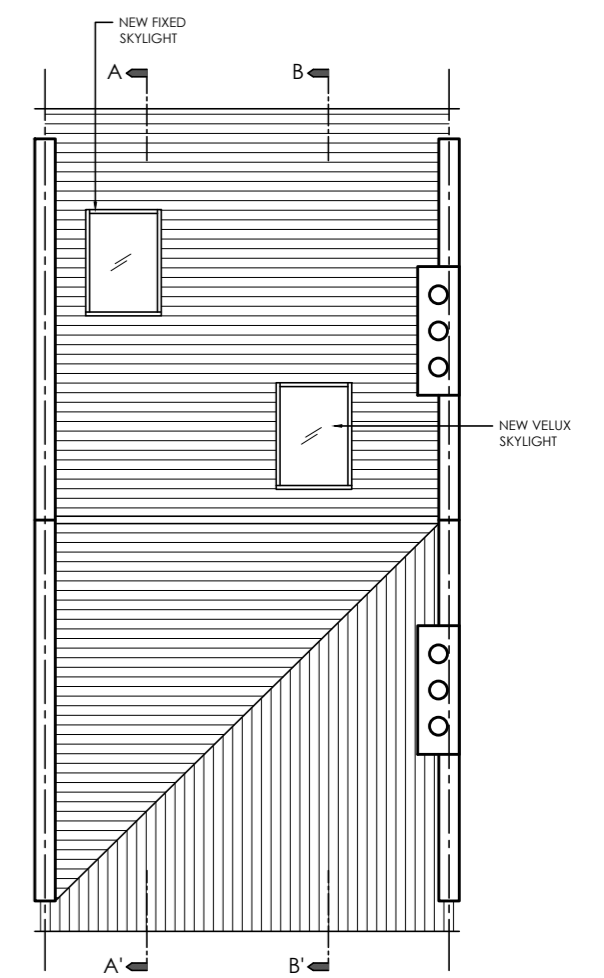

PROPOSED ROOF PLAN
SCALE 1:100

PROPOSED FLOOR PLANS

PROJECT: 21 ST MARKS CRESCENT, NW1
 DATE: 18.11.18
 REVISION: 02
 SCALE: 1:100 @ A3
 DRAWING NUMBER: 21MC_00_02
 PROJECT: 020

DRAWING STATUS:
 UNLESS OTHERWISE STATED, THIS DRAWING IS FOR INFORMATION ONLY
 DO NOT SCALE THIS DRAWING. ONLY.