





EXISTING FRONT ELEVATION  
SCALE 1:100

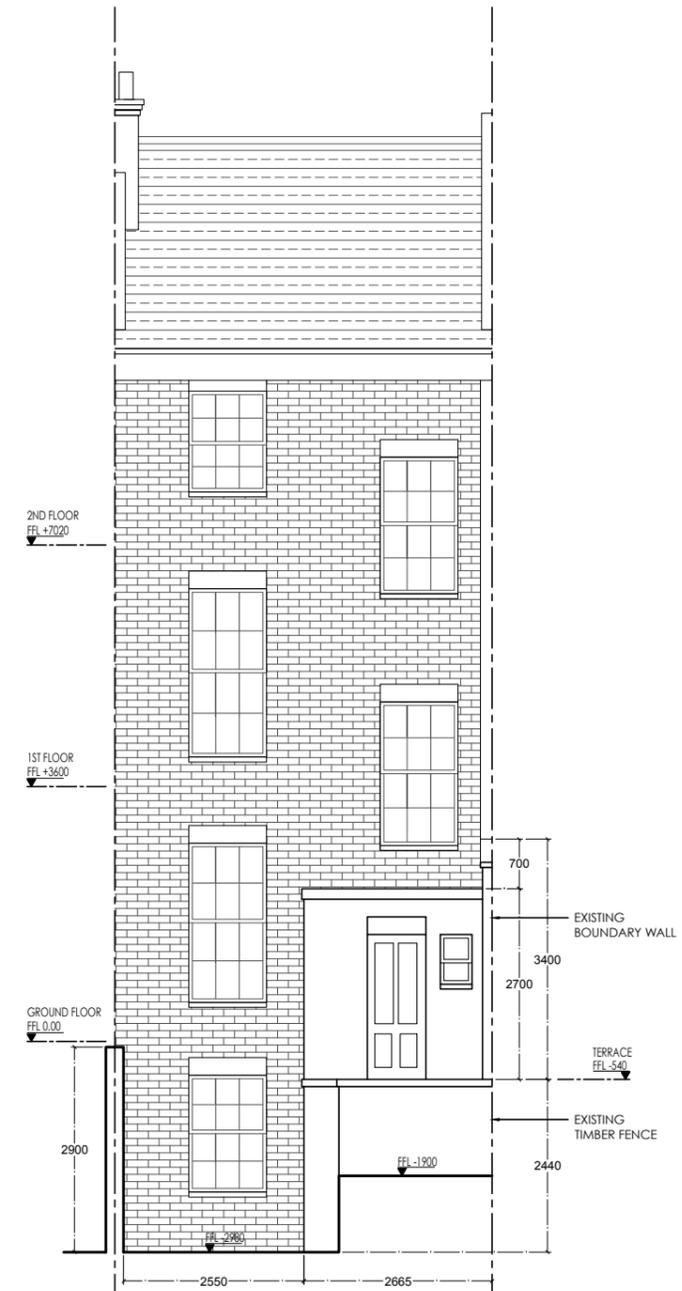

EXISTING REAR ELEVATION  
SCALE 1:100

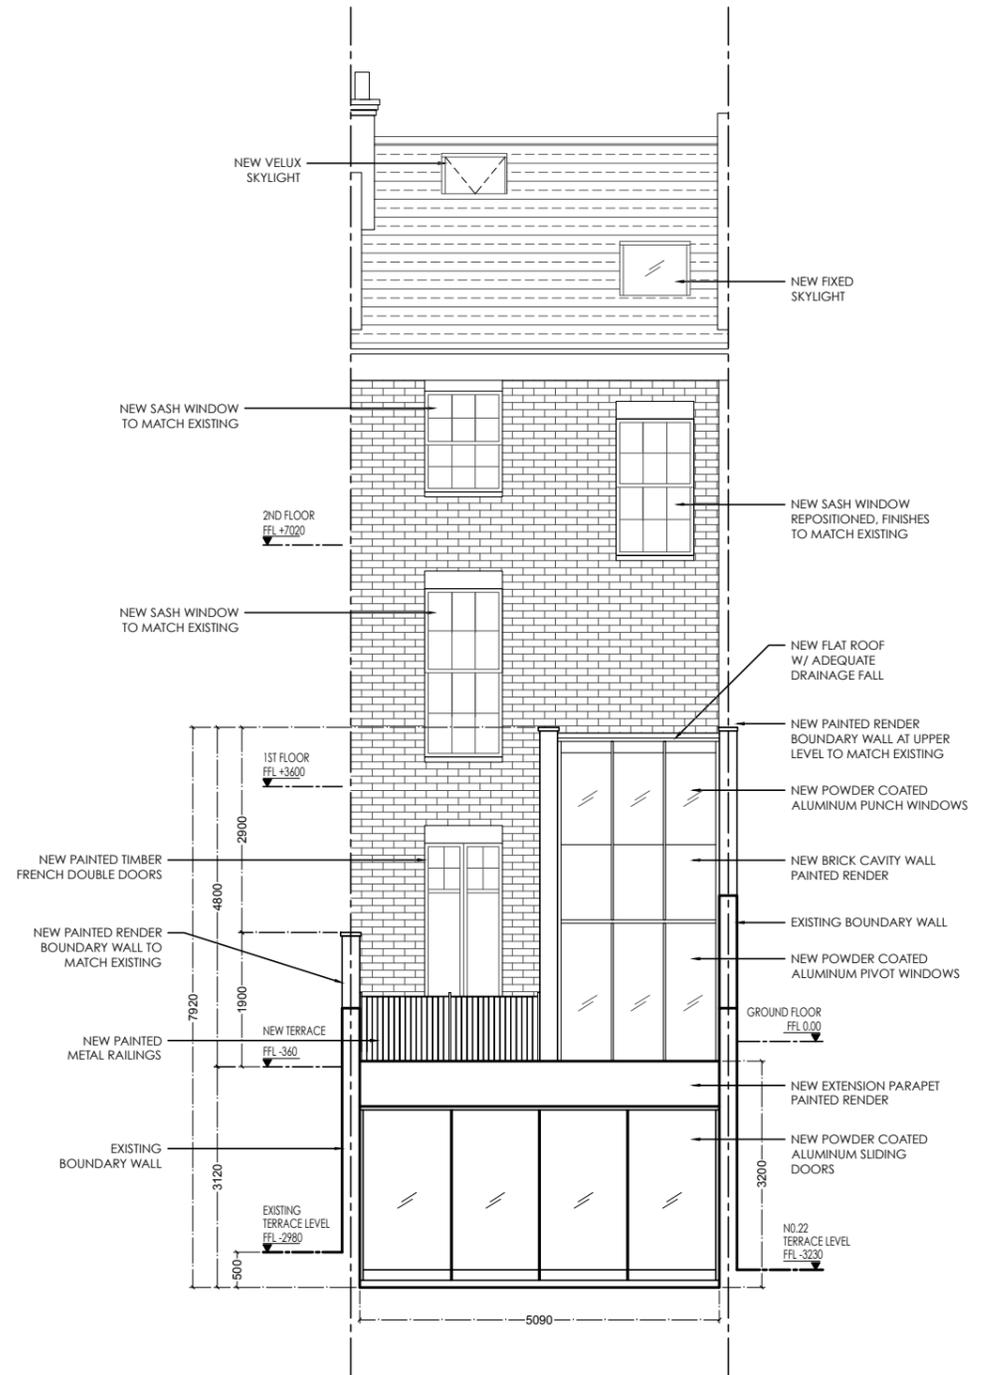

PROPOSED REAR ELEVATION  
SCALE 1:100

EXISTING AND PROPOSED ELEVATIONS

PROJECT:	DATE: 18.11.18	REVISION: 02	DRAWING NUMBER:
21 ST MARKS CRESCENT, NW1	SCALE: 1:100 @ A3	PROJECT: 020	21MC_00_03

DRAWING STATUS:  
UNLESS OTHERWISE STATED, THIS DRAWING IS FOR INFORMATION ONLY  
DO NOT SCALE THIS DRAWING. ONLY.