


Notes

Do not scale from this drawing. All dimensions are based on site by the contractor and are subject to change. The contractor is responsible for all dimensions and such dimensions to be his responsibility. Report all drawing errors, omissions and discrepancies to the architect.

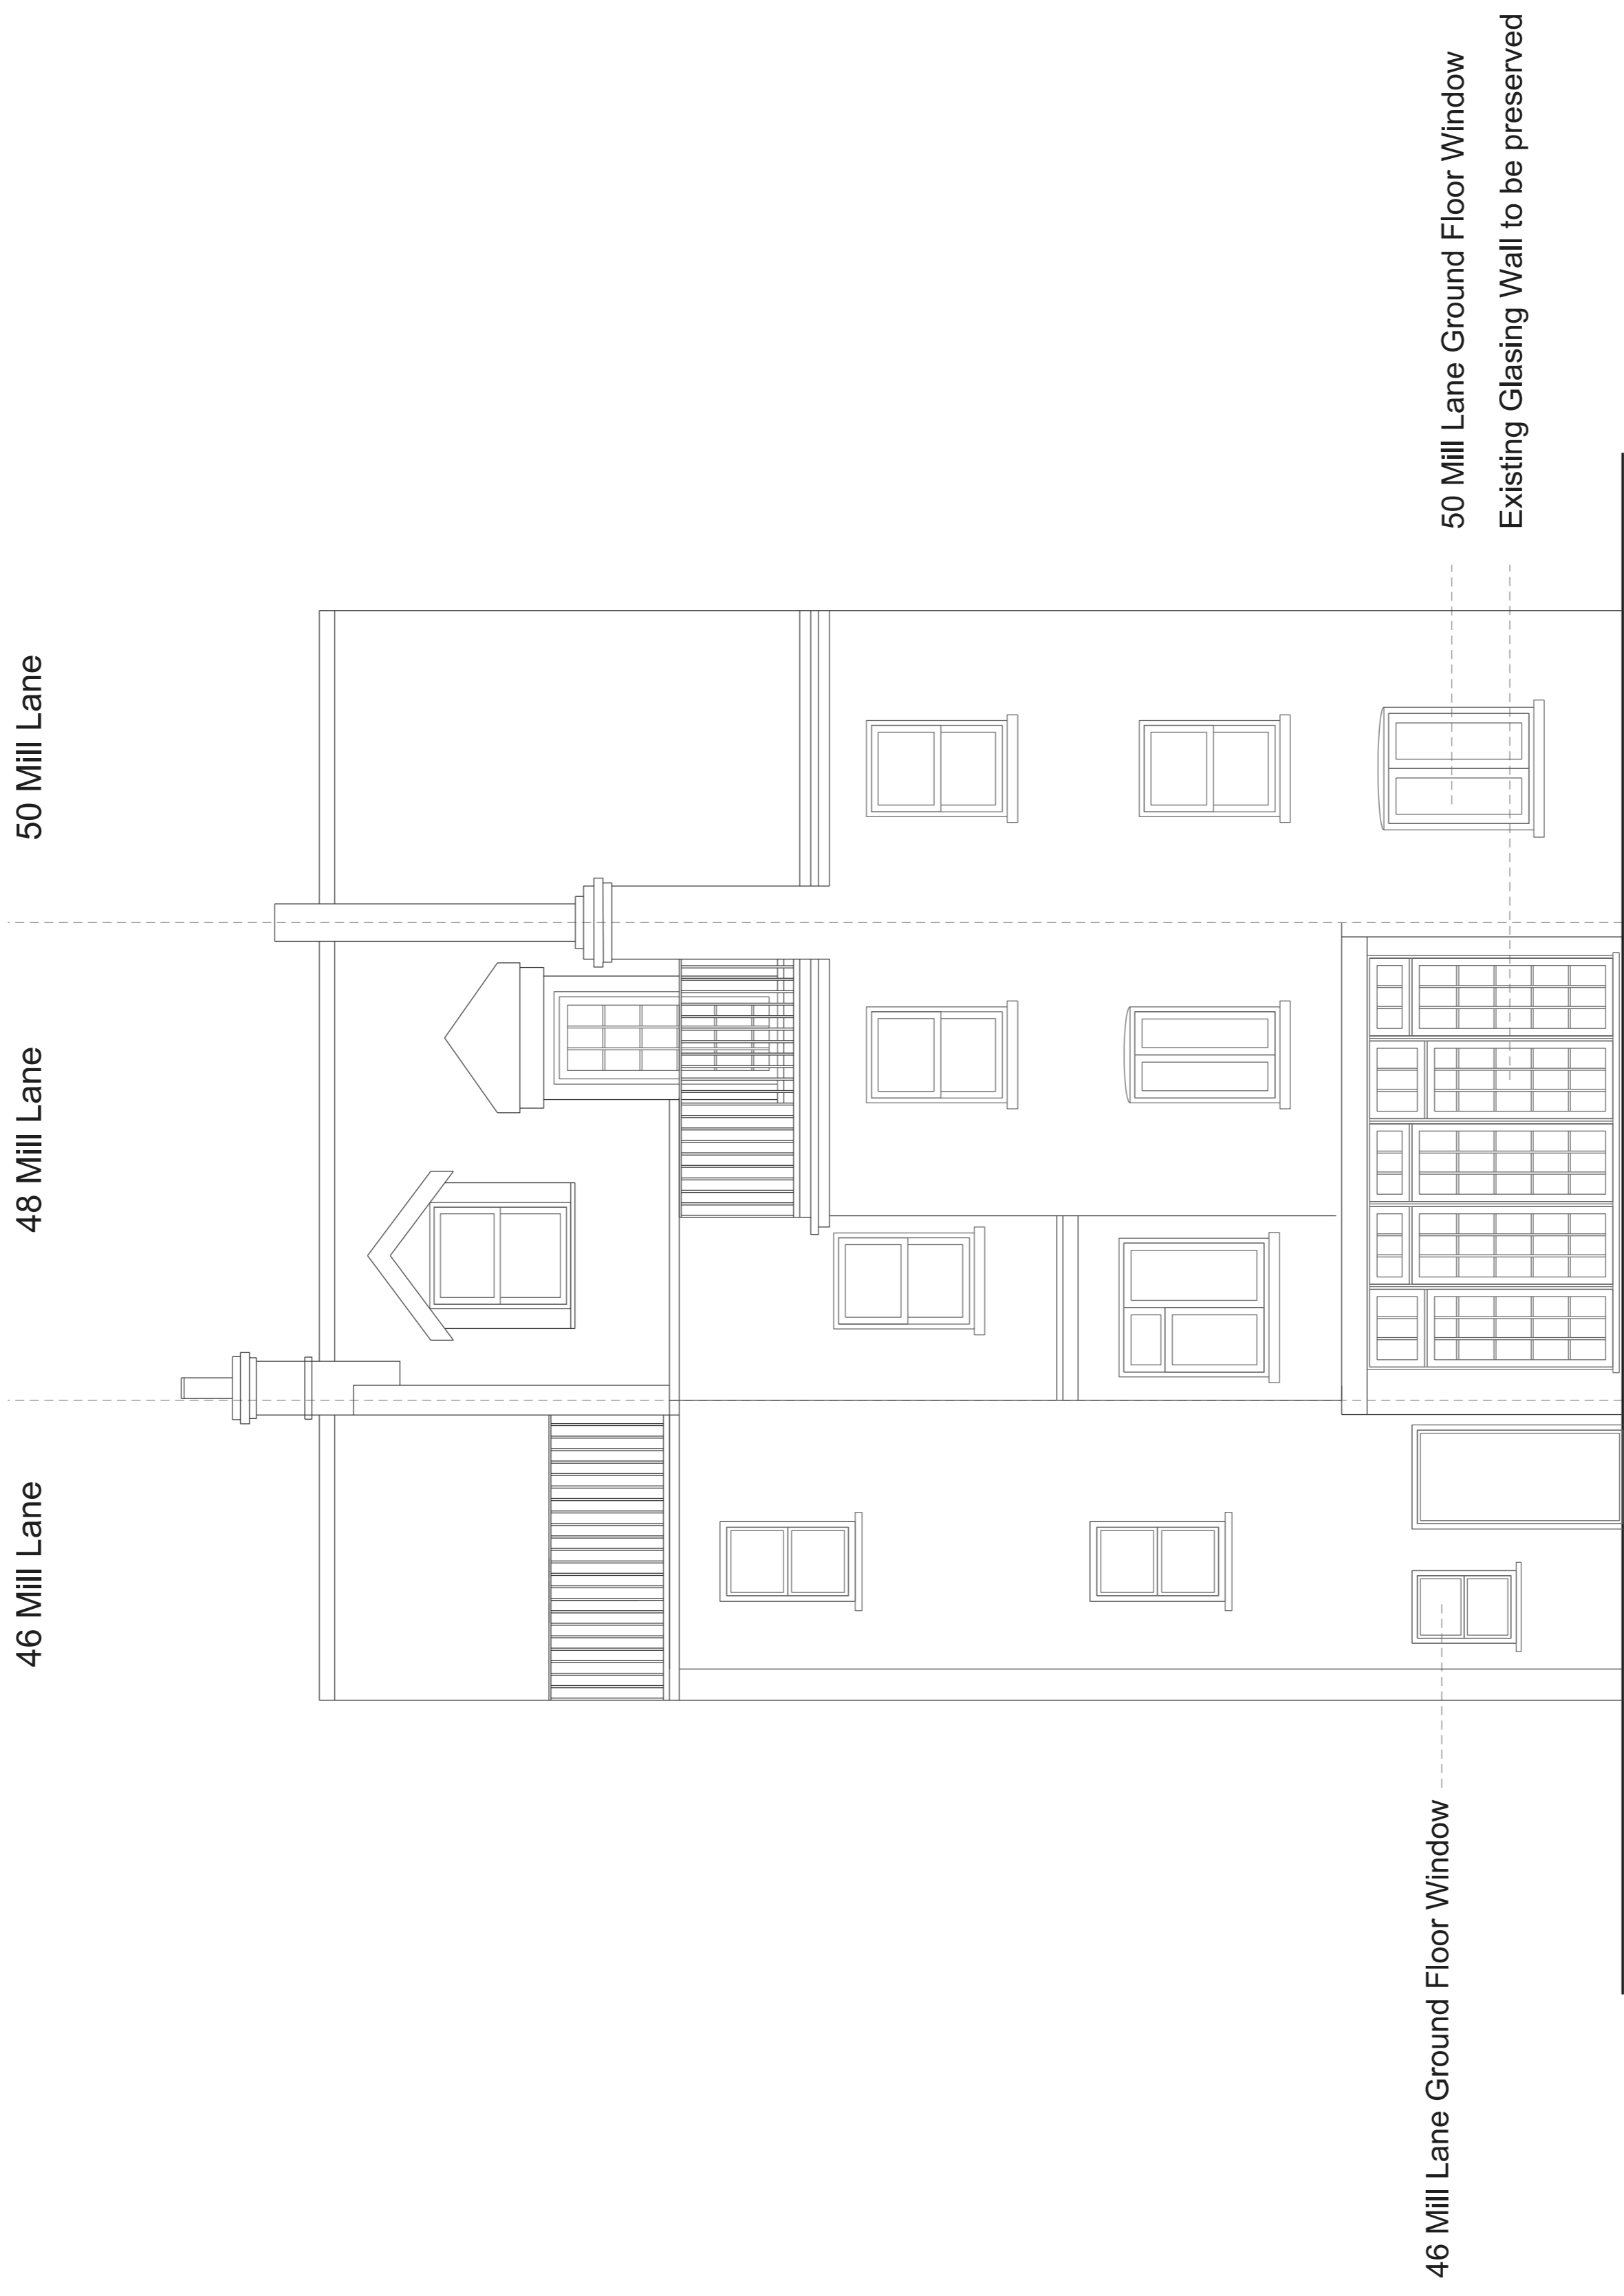

REAR ELEVATION \_ PROPOSAL



Rev	Date	Description
A	18-11-2018	Planning Amendment
-	16-08-2016	Planning Issue

Project  
**48 MILL LANE**

Client  
Bernardita Gonzales

Date  
September 2018

Scale  
1:50 @ A1 1:100 @A3

Drawing Title  
Proposed Rear Elevation

Drawing Number  
10000\_A\_LXX\_04\_131