

line of third floor extension at 69 South Hill Park

line of third floor extension at 69 South Hill Park

line of third floor extension at 67 South Hill Park

line of third floor extension at 67 South Hill Park

rooflight above

REV B: New mansard wall - clad in dark grey/black tile



REV B: NO new window

Metal framed glazing system to match ground floor extension to rise at 70deg angle


Butterfly roof profile maintained on rear elevation

Gable wall built up to match height of party wall between 65 and 67 South Hill Park


New openable casement window in gable wall

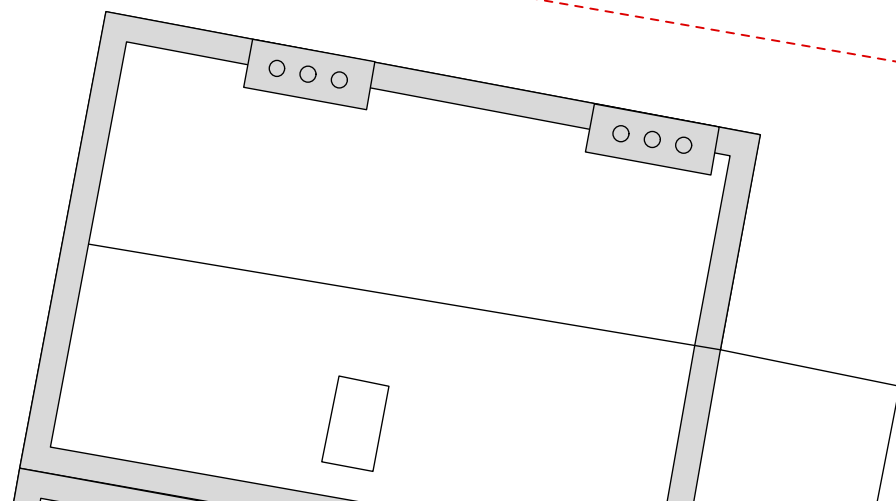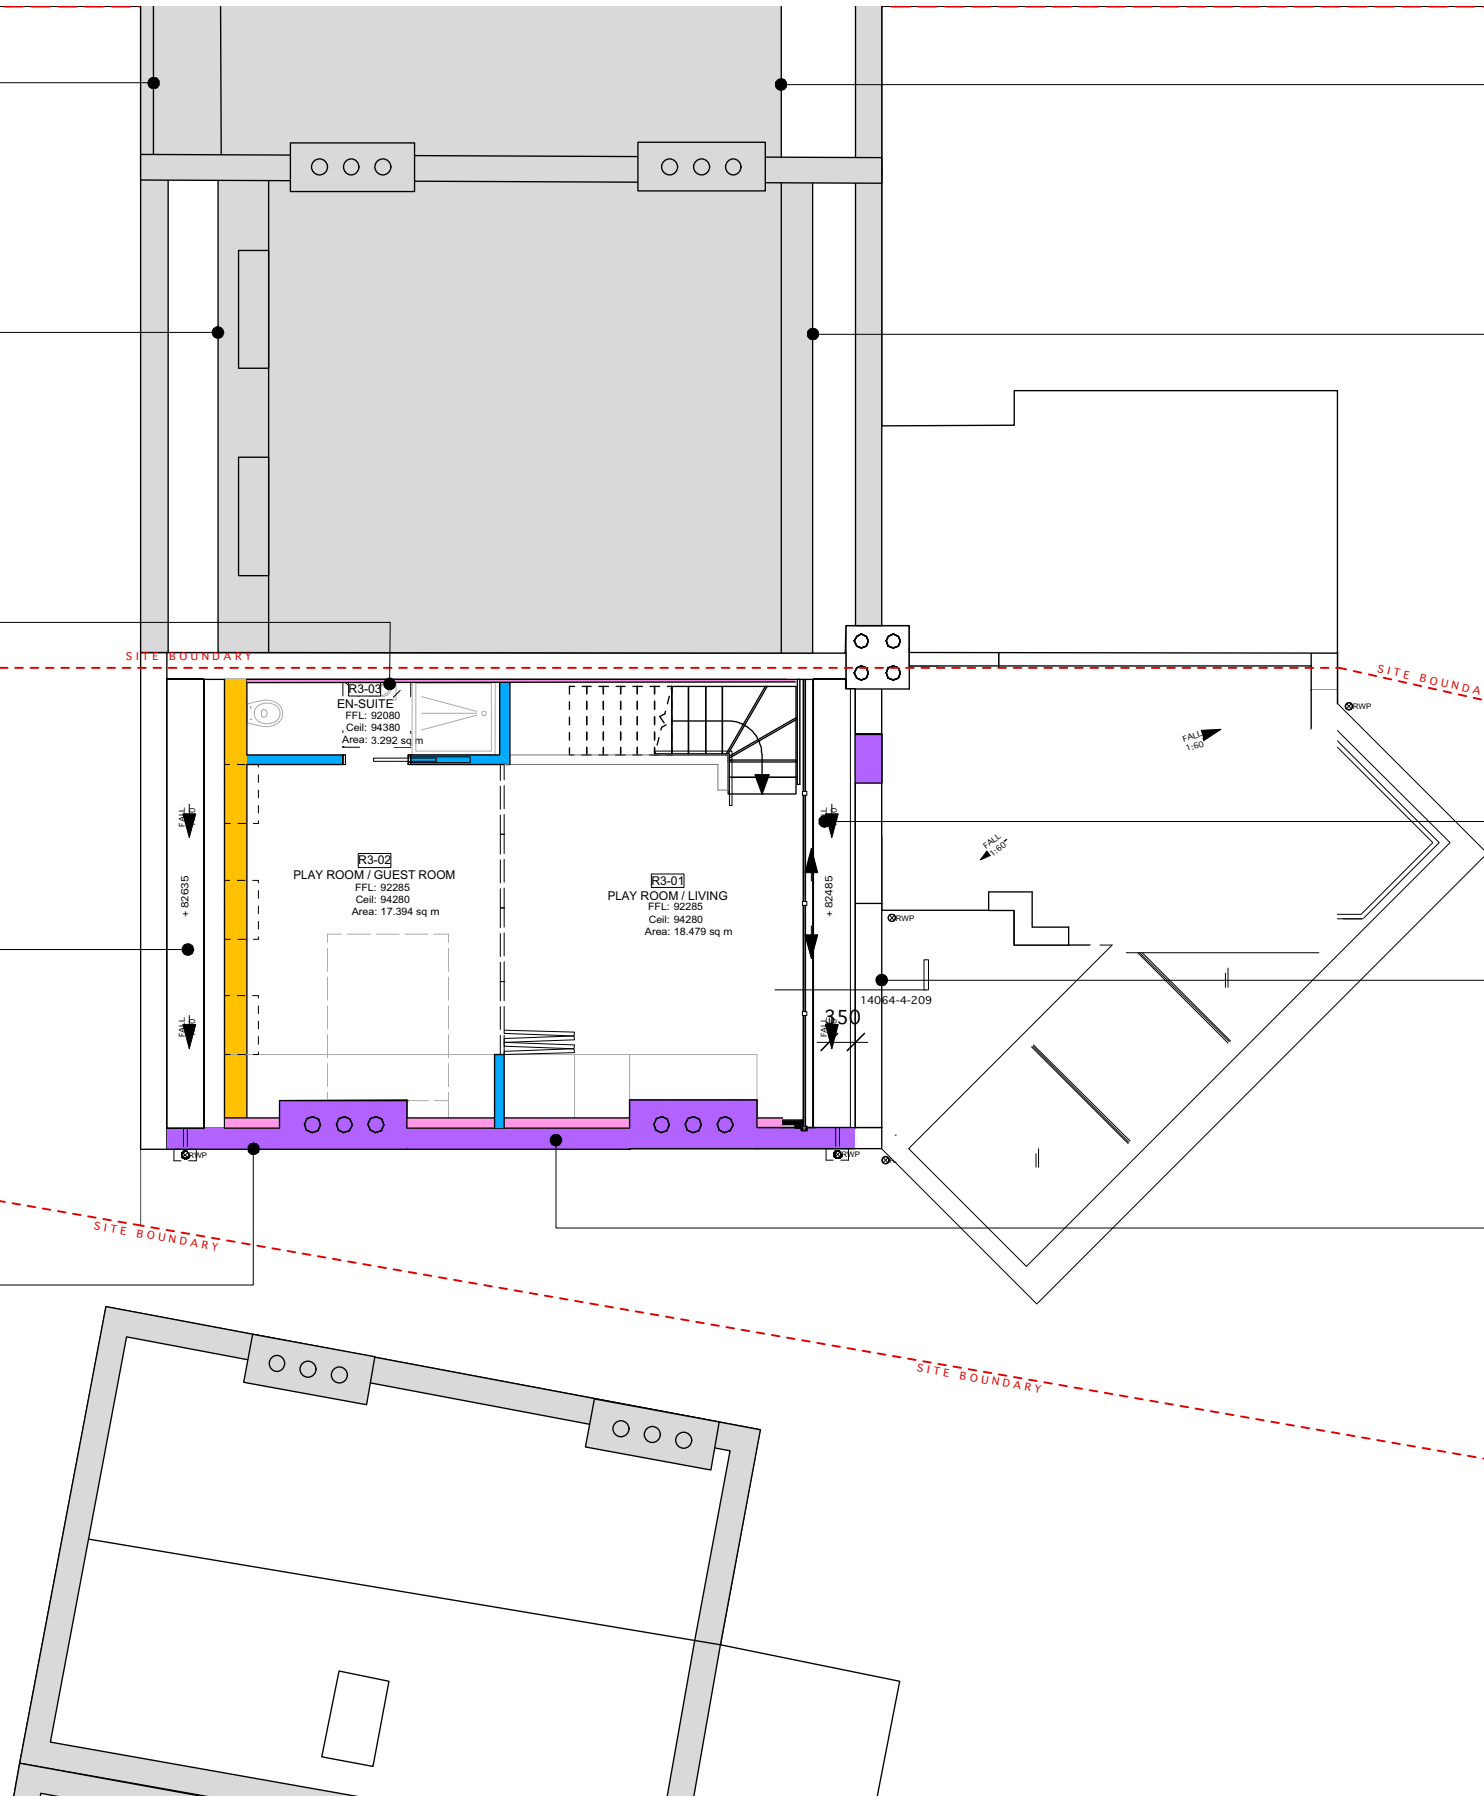

revisions

 

north

 

To be read in conjunction with all relevant information

project 65 South Hill Park, London, NW3 2SS

for Sue and Michael Harris

title Third Floor Plan (Proposed)

status Planning Application

scale 1:100

size A3

drawing number 14064-PL-113

rev. D

# Mulroy

8 Deane House Studios, 27 Greenwood Place  
London NW5 1LB

020 7267 5123

mail@mulroyarchitects.com

www.mulroyarchitects.com