


NOTES

- THIS DRAWING IS COPYRIGHT OF CON | FORM ARCHITECTS
- DO NOT SCALE FROM THIS DRAWING
- DIMENSIONS IN MILLIMETERS UNLESS NOTED OTHERWISE
- ALL DIMENSIONS TO BE CHECKED ON-SITE BY CONTRACTOR AND SUCH DIMENSIONS TO BE THEIR RESPONSIBILITY
- REPORT ALL DRAWING ERRORS AND OMISSIONS IMMEDIATELY TO THE ARCHITECT



Revision	Date	Description	Drawn	Check
P1	05/09/18	Planning Issue	BE	BE
P2	09/11/18	Planning Amendments	BE	BE

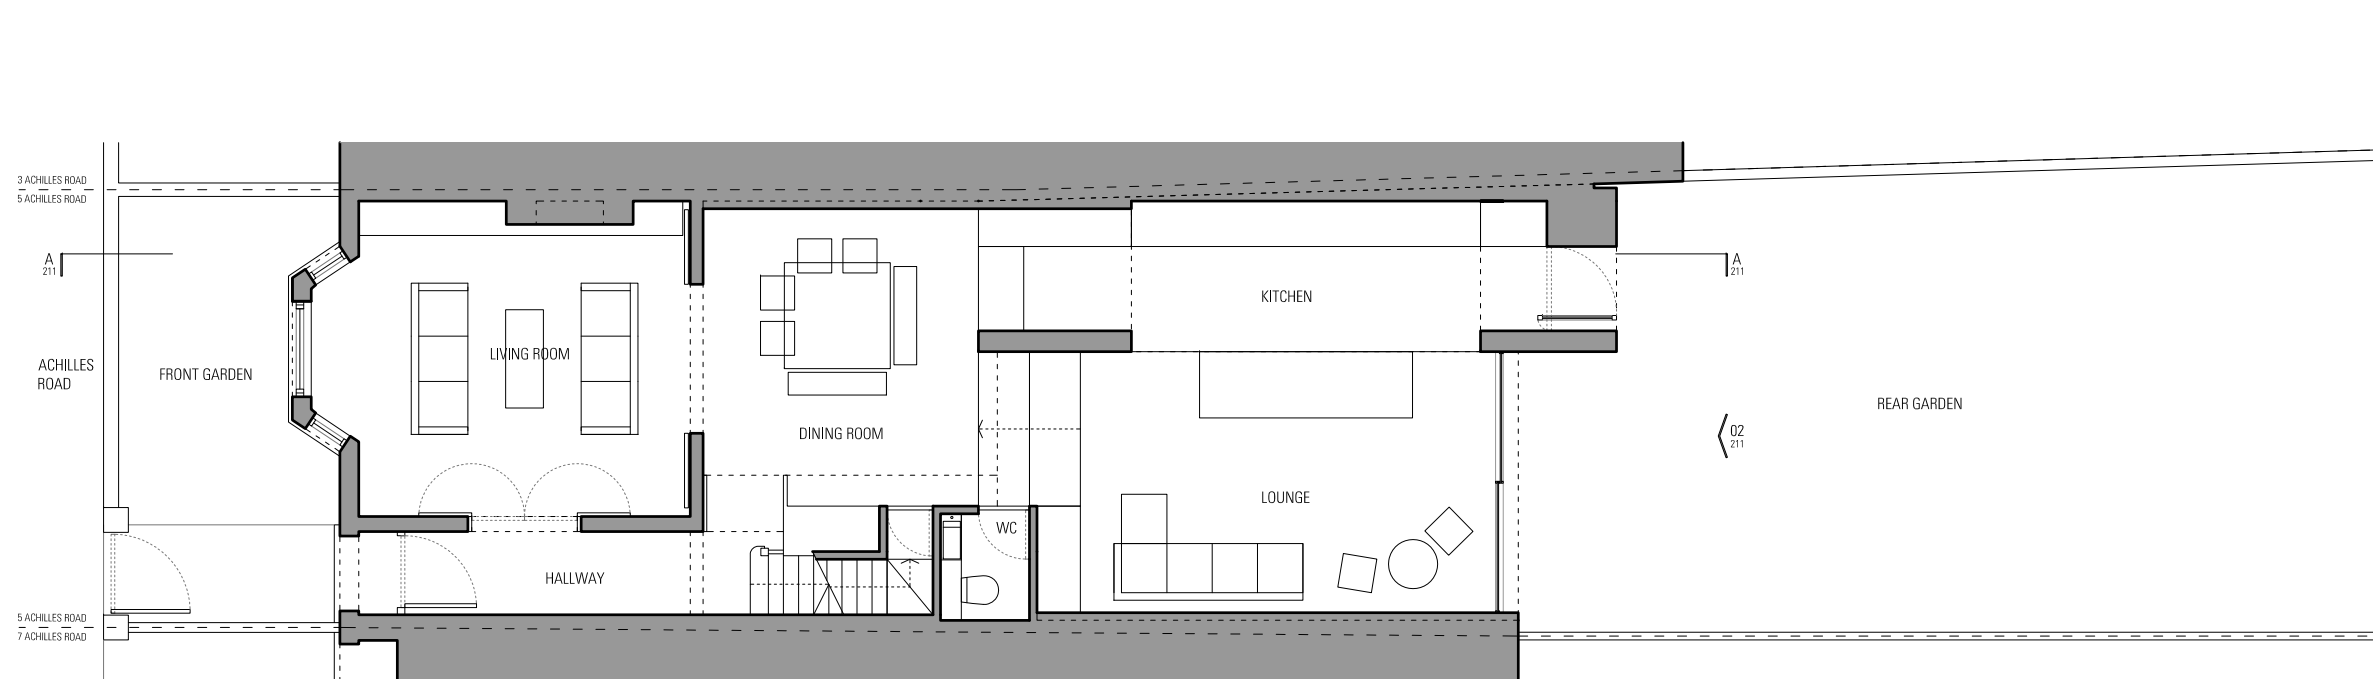

01 _ PROPOSED FIRST FLOOR

CON | FORM
architects

BLOCK 6 UNIT 303
THE BSOJIT FACTORY
LONDON, SE16 4DG
Phone +44(0)20 3856 3293
www.conformarchitects.com

PROJECT TITLE
5 ACHILLES ROAD, LONDON, NW6 1DZ
STATUS
PLANNING
CLIENT
NABEEL ABDOULA & AMINA ADAM

PROJECT NO.	DRAWING NO.	REVISION
541	201	P2
DRAWING TITLE	DATE	DRAWING SCALE
PROPOSED GROUND FLOOR PLAN	05/09/2018	1:100 @ A3