


NOTES

- THIS DRAWING IS COPYRIGHT OF CON | FORM ARCHITECTS
- DO NOT SCALE FROM THIS DRAWING
- DIMENSIONS IN MILLIMETERS UNLESS NOTED OTHERWISE
- ALL DIMENSIONS TO BE CHECKED ON-SITE BY CONTRACTOR AND SUCH DIMENSIONS TO BE THEIR RESPONSIBILITY
- REPORT ALL DRAWING ERRORS AND OMISSIONS IMMEDIATELY TO THE ARCHITECT



| Revision | Date | Description | Drawn | Check |
|----------|----------|---------------------|-------|-------|
| P1 | 05/09/18 | Planning Issue | BE | BE |
| P2 | 09/11/18 | Planning Amendments | BE | BE |
| | | | | |
| | | | | |

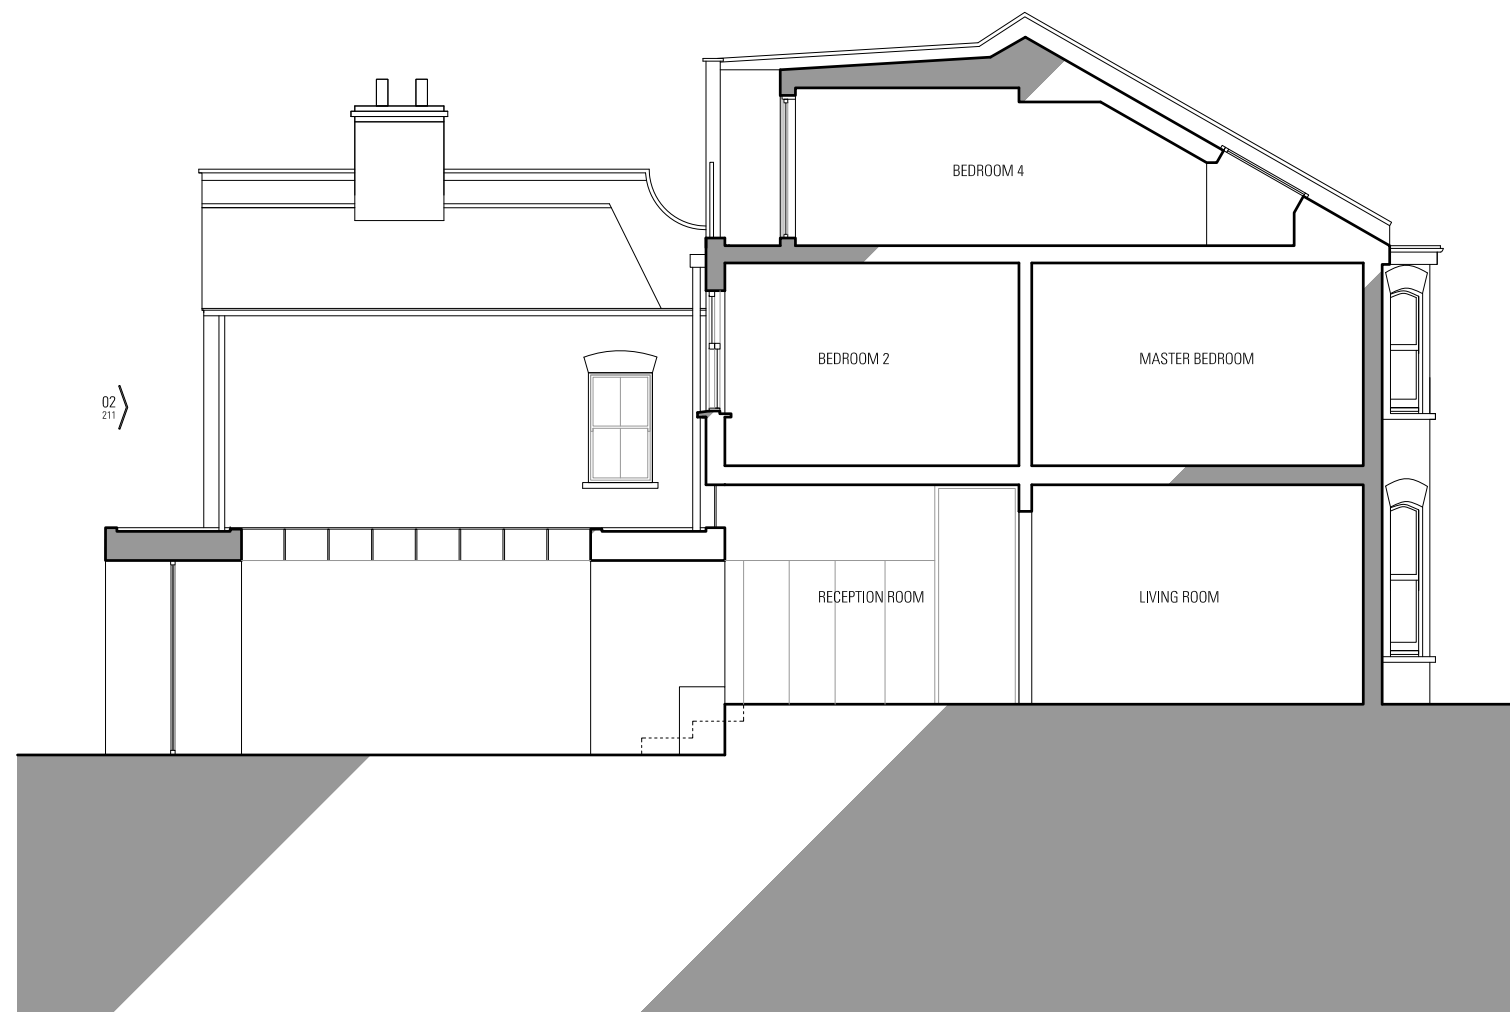

01 _ PROPOSED SECTION AA



02 _ PROPOSED REAR ELEVATION

CON | FORM
architects

BLOCK 6 UNIT 303
THE BSOJIT FACTORY
LONDON, SE16 4DG
Phone +44(0)20 3856 3293
www.conformarchitects.com

PROJECT TITLE
5 ACHILLES ROAD, LONDON, NW6 1DZ
STATUS
PLANNING
CLIENT
NABEEL ABDOULA & AMINA ADAM

| | | |
|--|-------------|---------------|
| PROJECT NO. | DRAWING NO. | REVISION |
| 541 | 211 | P2 |
| DRAWING TITLE | DATE | DRAWING SCALE |
| PROPOSED SECTION AA + PROPOSED REAR ELEVATION | 05/09/2018 | 1:100 @ A3 |