

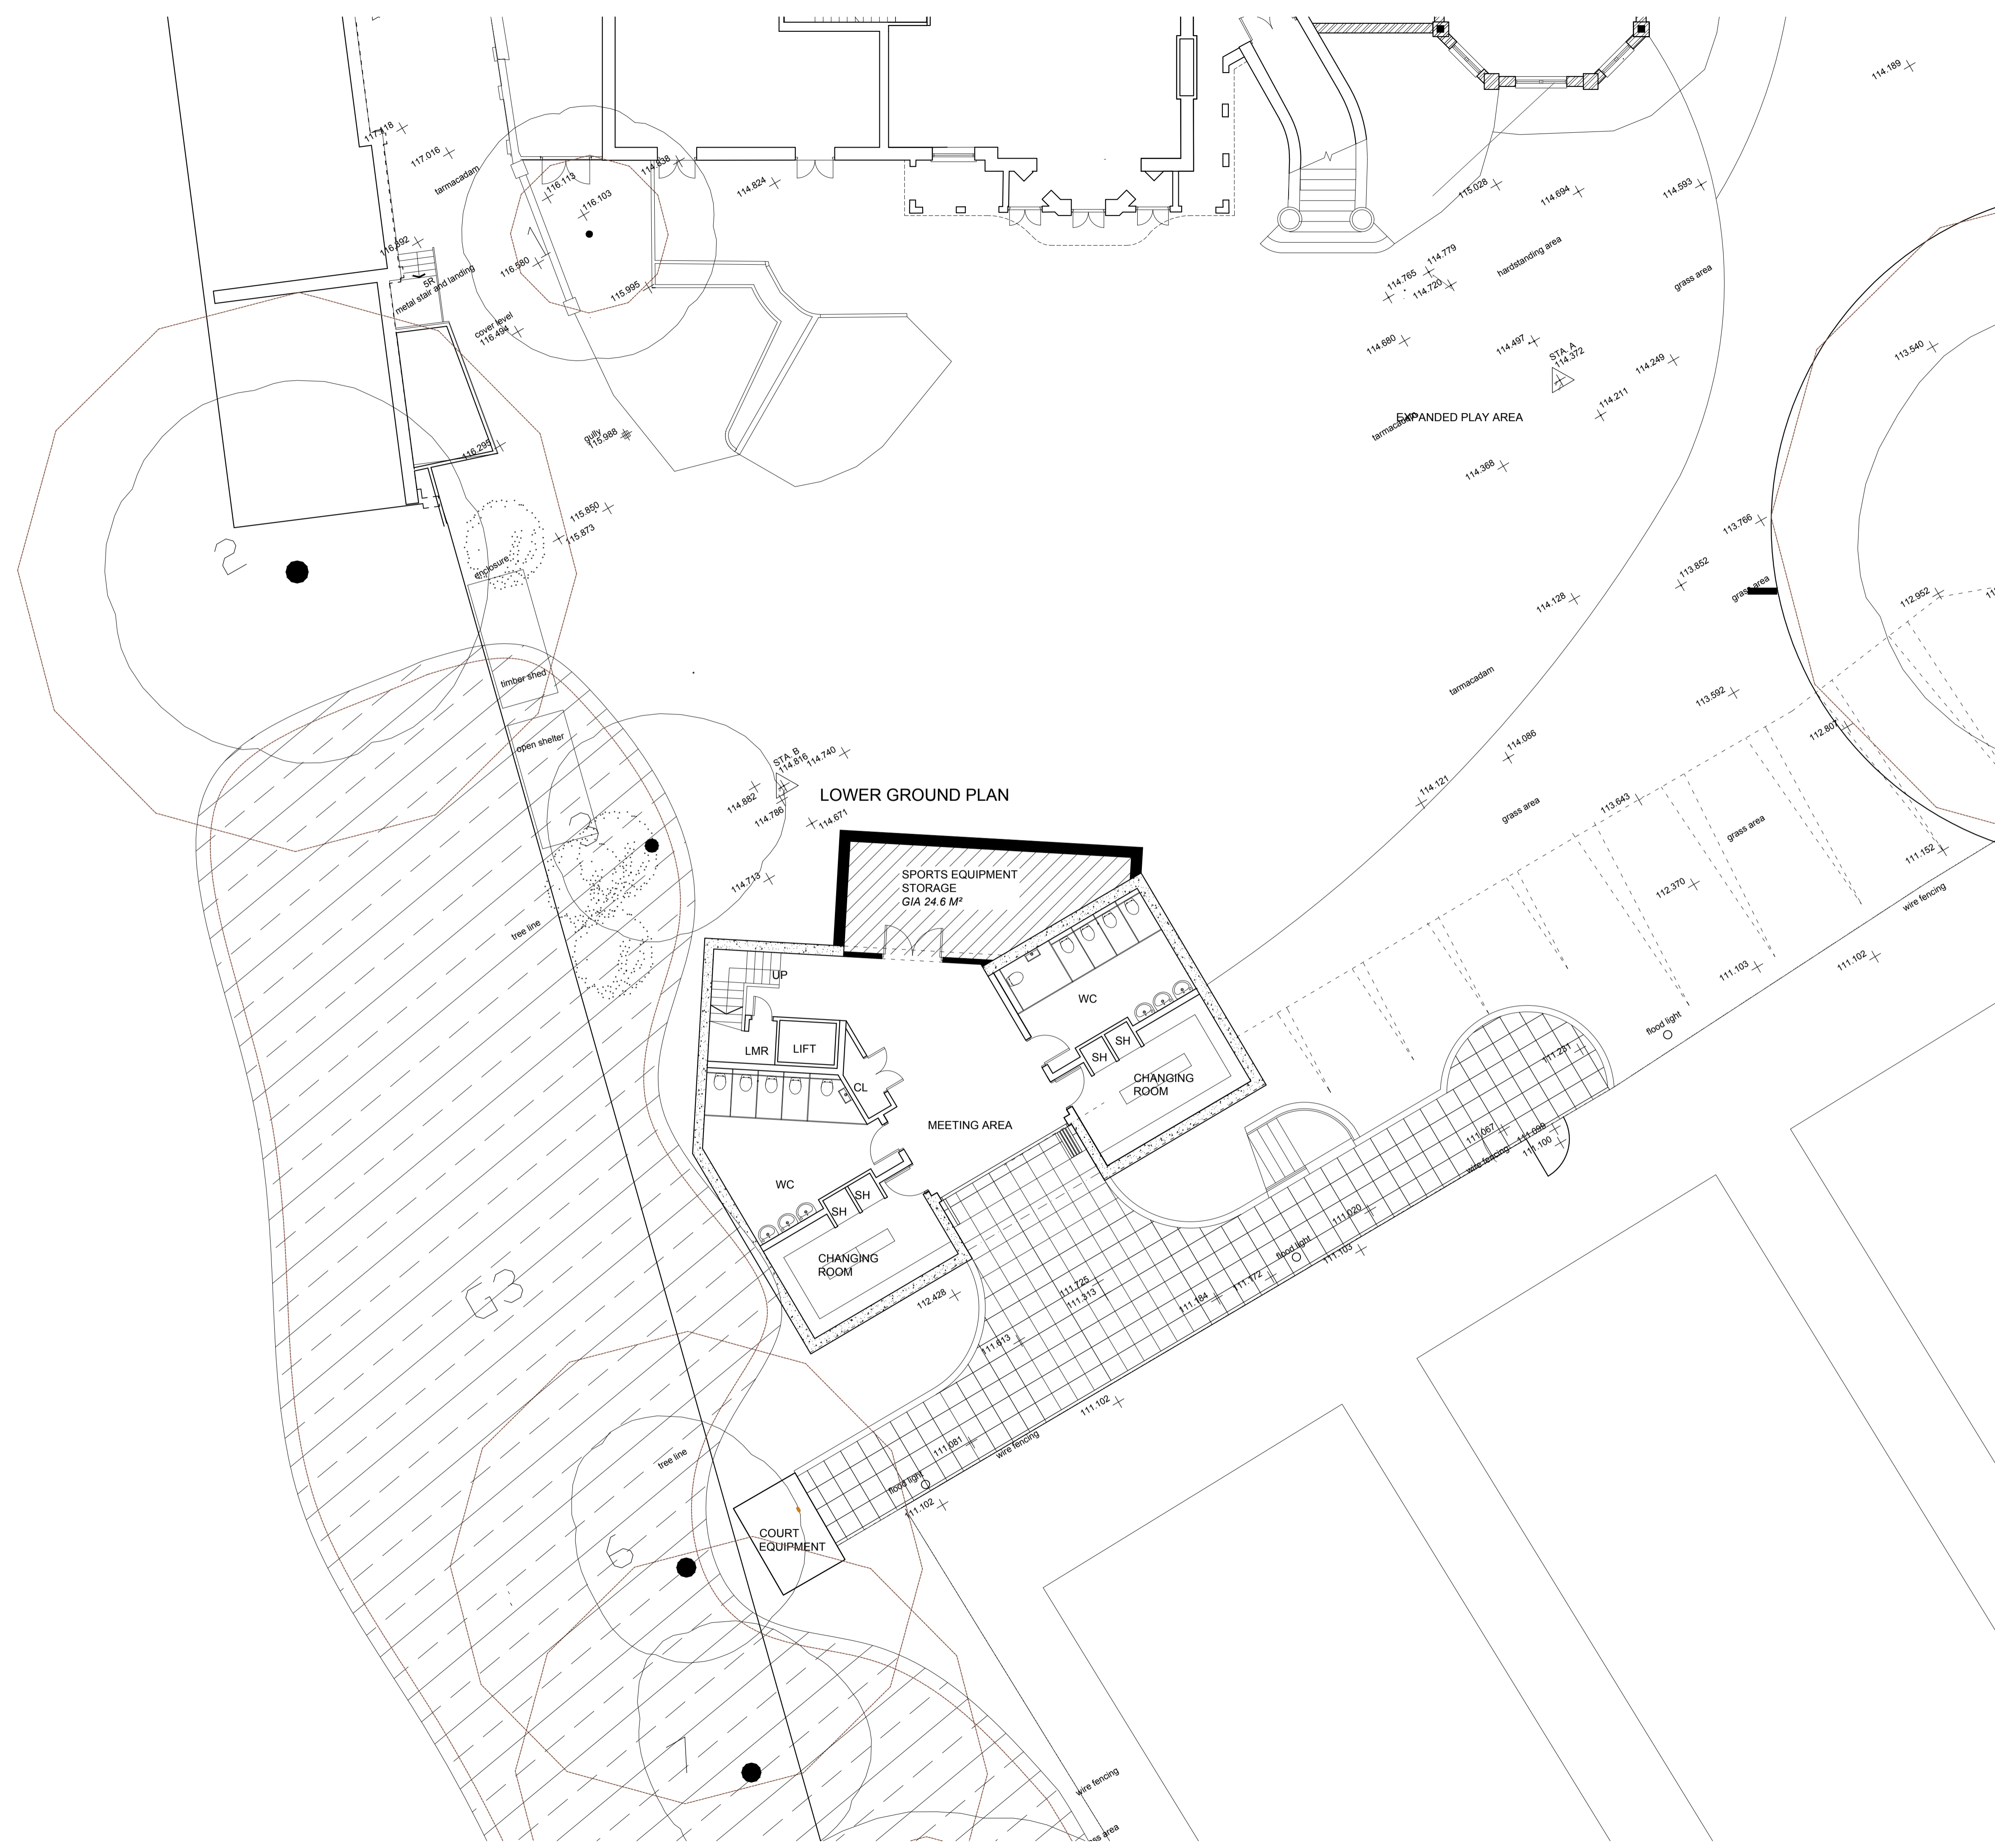


Notes: Do not scale from this drawing. Contractor to take and check all dimensions on site before work commences. Discrepancies to be reported to architect. Subcontractors to verify all dimensions on site before making shop drawings or commencing manufacture. This drawing is copyright.

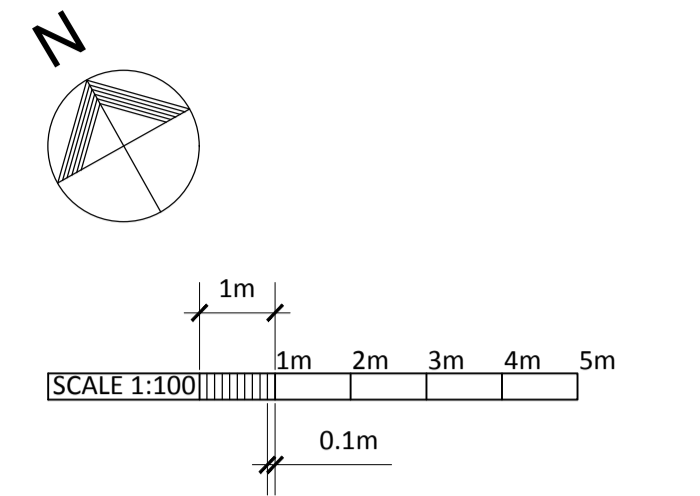

B	SPORTS EQUIPMENT STORAGE ADDED	31/08/18DB
A	Dinning Hall Removed	20/07/2018
Rev	Description	Date

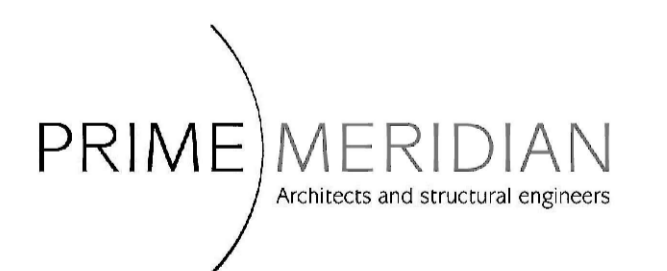

Second Floor T 020 7494 3522 The Priory, Draycott Rd T 01749 34 66 99  
 26A Ganton Street F 020 7494 3533 Shepton Mallet F 01749 34 66 77  
 London W1F 7GZ Somerset BA4 5HS  
 info@prime-meridian.co.uk www.primem-meridian.co.uk

Client: **CHANNING SCHOOL**

Project: **FAIRSEAT  
NEW PAVILION AND  
UNDERCROFT**

Title: **PROPOSED LOWER GROUND  
FLOOR PLAN  
PAVILION**

Date: 24.07.18  
 Scale: 1:100@A1  
 Drawn: \_\_\_\_\_