

Section DD

1 Existing Roof Plan
1:50


Section DD

2 Proposed Roof Plan
1:50


Project no.	1813	37 Narcissus Road, NW6 1TL	Issued for Planning	-DO NOT SCALE THIS DRAWING USE FIGURED DIMENSIONS	EVOLVE ARCHITECTURE 10 BARLEY MOW PASSAGE W4 4PH studio@evolvearchitecture.co.uk www.evolvearchitecture.co.uk 07973601512
Drawing -	Roof Plan - Existing and Proposed			-VERIFY ALL DIMENSIONS ON SITE BEFORE COMMENCING ANY WORK OR SHOP DRAWINGS	
Drawing no -	NC01	Revision -		-REPORT ANY DISCREPENCIES OR OMISSIONS TO DESIGNER	
Scale -	1:50 @A3	Date - 11.18		THIS DRAWING IS COPYRIGHT. DO NOT REPRODUCE WITHOUT WRITTEN PERMISSION FROM THE AUTHOR	



1 Existing Rear Elevation
1:50

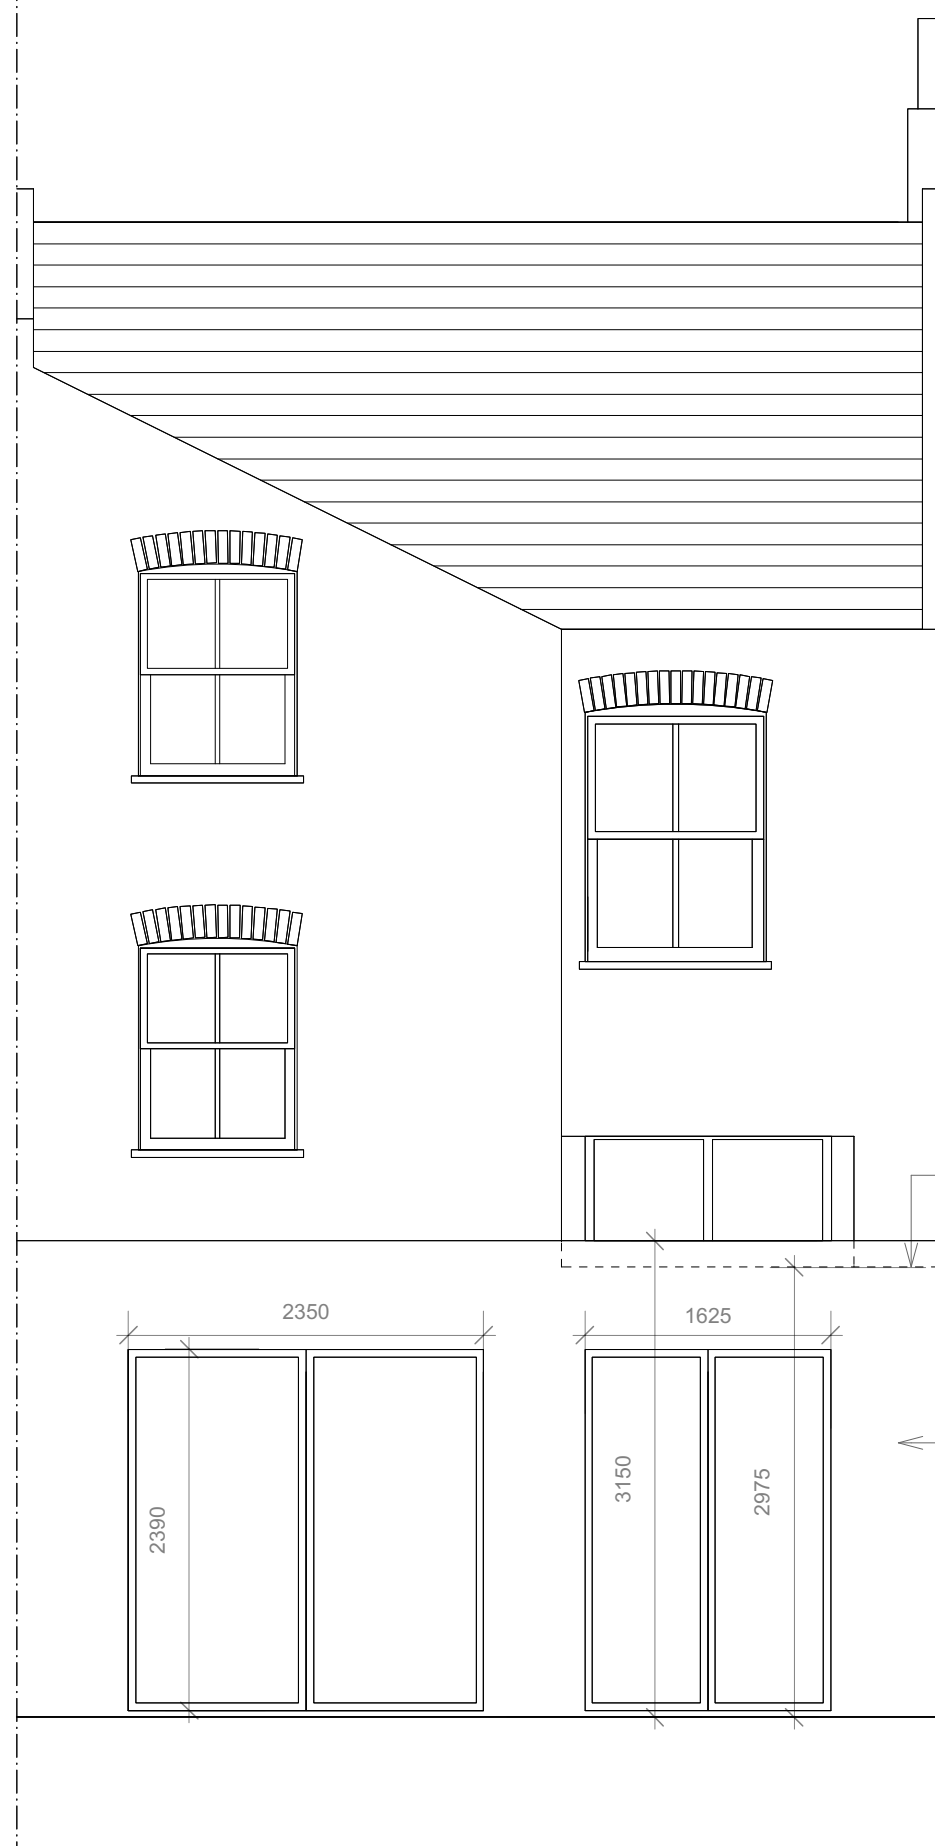


2 Proposed Rear Elevation
1:50

 


Project no.	1813	37 Narcissus Road, NW6 1TL	Issued for Planning	<div>-DO NOT SCALE THIS DRAWING USE FIGURED DIMENSIONS</div> <div>-VERIFY ALL DIMENSIONS ON SITE BEFORE COMMENCING ANY WORK OR SHOP DRAWINGS</div> <div>-REPORT ANY DISCREPENCIES OR OMISSIONS TO DESIGNER</div> <div>THIS DRAWING IS COPYRIGHT. DO NOT REPRODUCE WITHOUT WRITTEN PERMISSION FROM THE AUTHOR</div>	<div>EVOLVE ARCHITECTURE</div> <div>10 BARLEY MOW PASSAGE</div> <div>W4 4PH</div> <div>studio@evolvearchitecture.co.uk</div> <div>www.evolvearchitecture.co.uk</div> <div>07973601512</div>
Drawing -	Rear Elevation - Existing and Proposed				
Drawing no -	NC02	Revision -			
Scale -	1:50 @A3	Date - 11.18			



1 Existing Long Section - DD
1:50

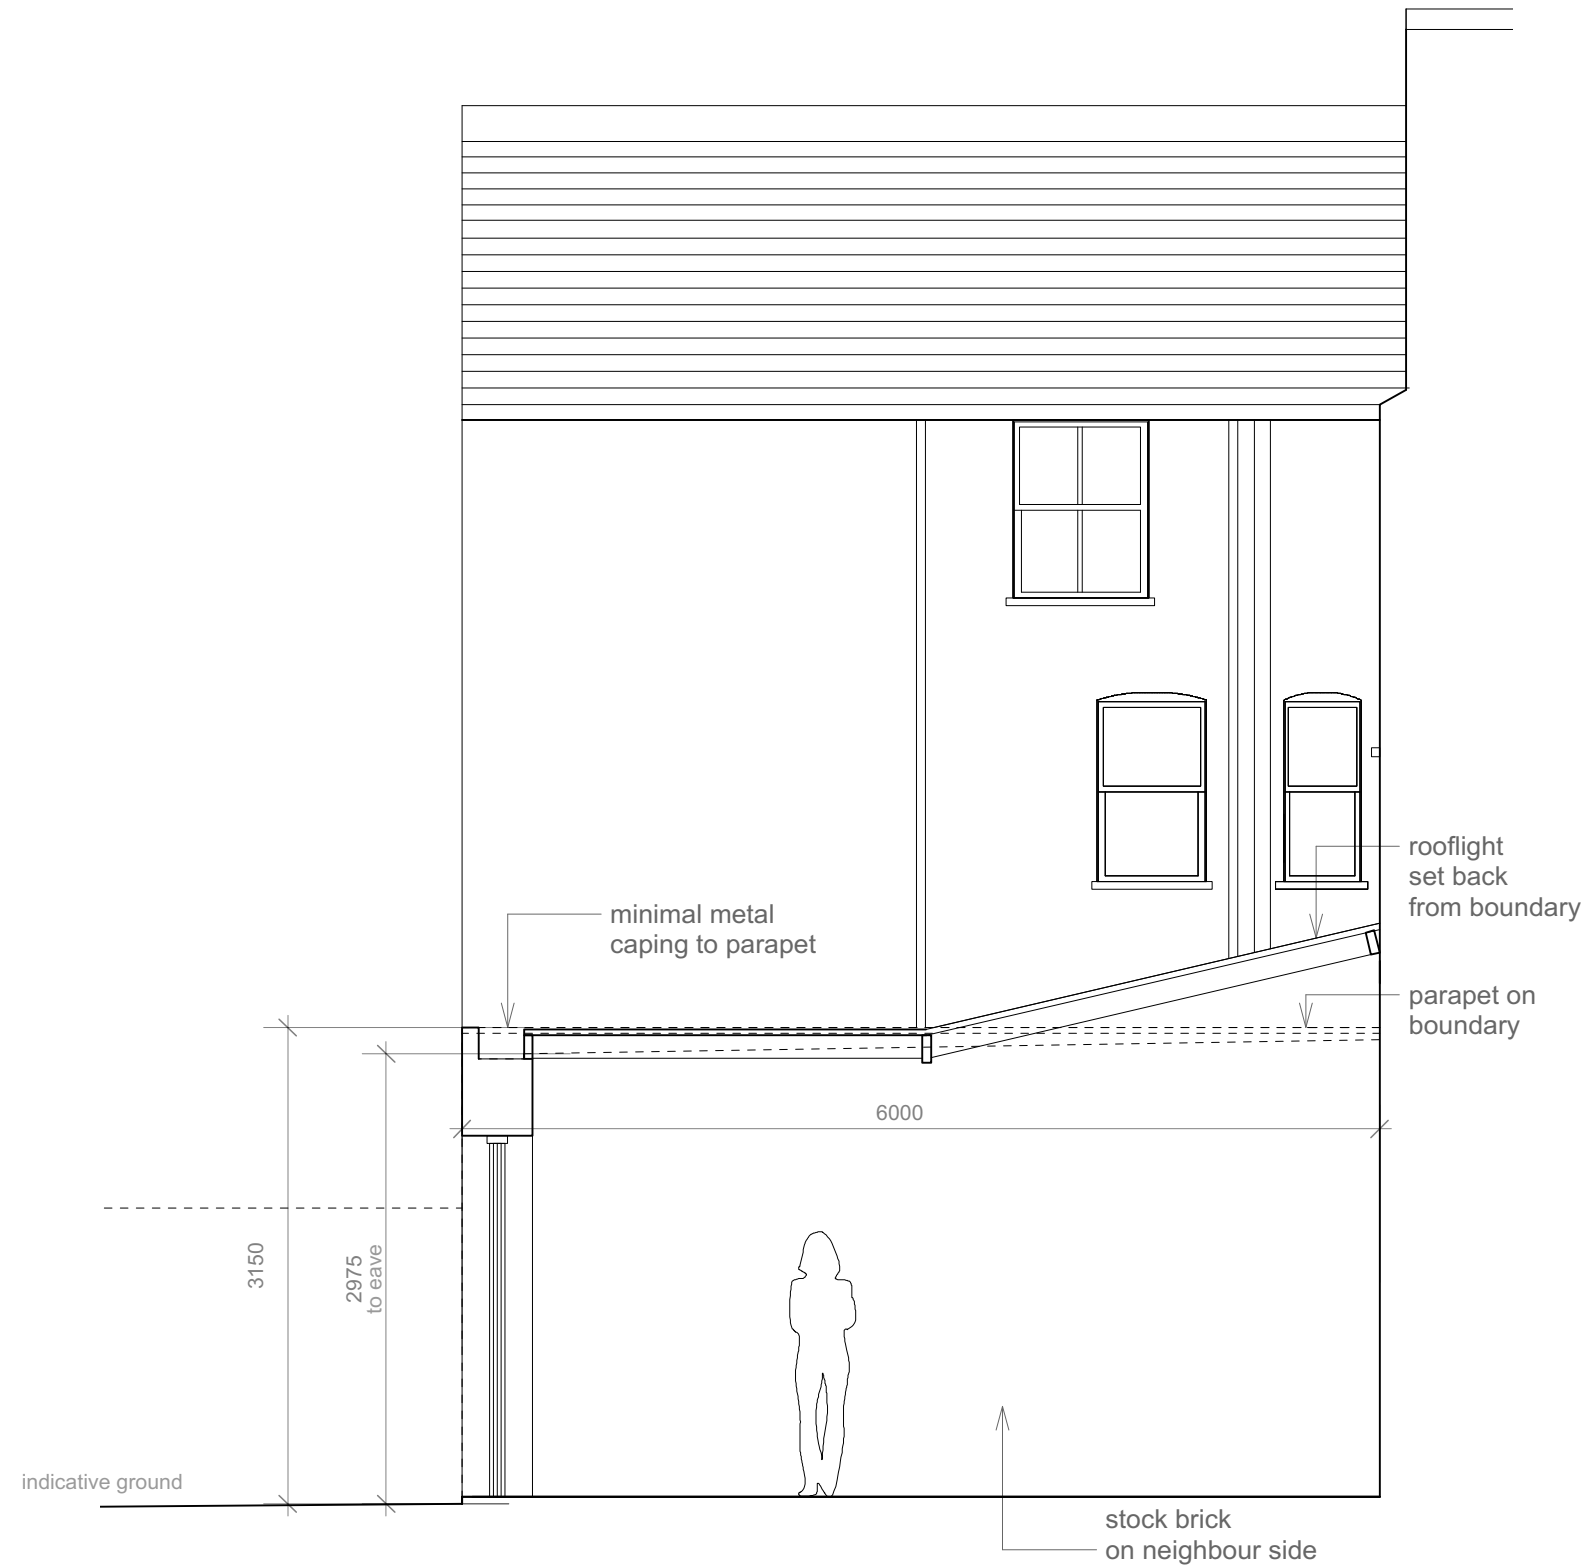

2 Proposed Section - DD
1:50

 

Project no.	1813	37 Narcissus Road, NW6 1TL	Issued for Planning	-DO NOT SCALE THIS DRAWING USE FIGURED DIMENSIONS	EVOLVE ARCHITECTURE 10 BARLEY MOW PASSAGE W4 4PH studio@evolvearchitecture.co.uk www.evolvearchitecture.co.uk 07973601512
Drawing -	Section DD - Existing and Proposed			-VERIFY ALL DIMENSIONS ON SITE BEFORE COMMENCING ANY WORK OR SHOP DRAWINGS	
Drawing no -	NC03	Revision -		-REPORT ANY DISCREPENCIES OR OMISSIONS TO DESIGNER	
Scale -	1:50 @A3	Date - 11.18		THIS DRAWING IS COPYRIGHT. DO NOT REPRODUCE WITHOUT WRITTEN PERMISSION FROM THE AUTHOR	