
## PROPOSED PLANS @1:100

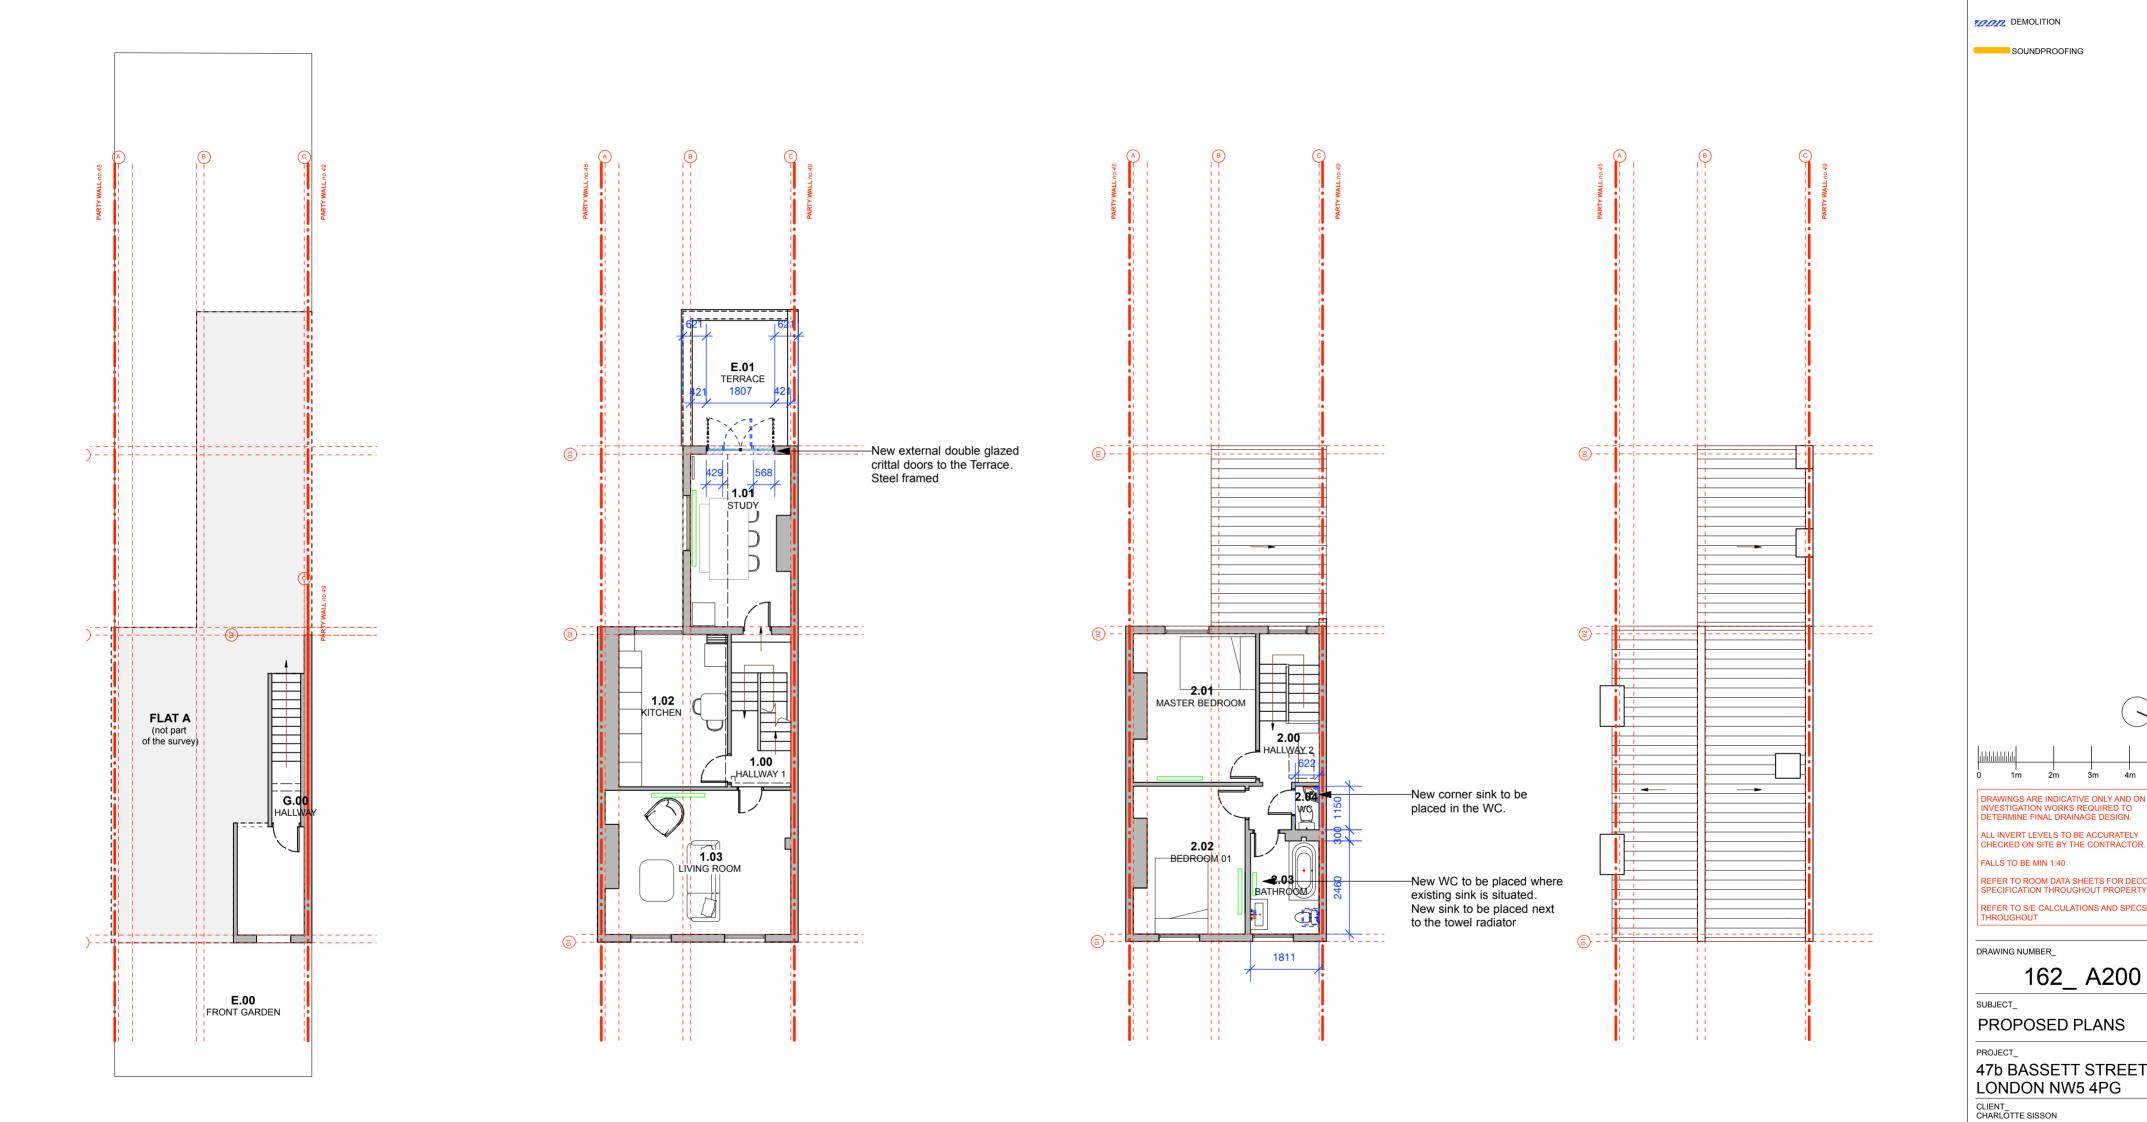

FIRST FLOOR PLAN SECOND FLOOR PLAN **ROOF PLAN** GROUND FLOOR PLAN

## FOR PLANNING CONSENT (P)


Check all dimensions on site. Do not scale off drawings without prior consultation. Any discrepancies to be reported to architects before execution of relevant works. This drawing has been produced for Charlotte Sisson of 47b BassettStreet NW5, and for that application alone and is not intended for use by any other person or for any other purpose. Drawings remain copyright of A Small Studio Ltd. and may not be reproduced without written consent or licence.

## NOTES

--- BOUNDARY LINE

SOUNDPROOFING

DEMOLITION

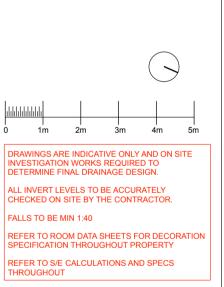

162\_ A200

0

studio

0

E

PROPOSED PLANS

LONDON NW5 4PG

DRAWING NUMBER\_

SUBJECT\_

DATE\_2018/11/08 UNITS\_mm SCALE\_1: 100 @A2

FOR PLANNING CONSENT

a small studio limited Unit D.228 Parkhall Business Centre London SE21 8EN Tel: +44 (0) 7941 618172 www.asmallstudio.co.uk

© COPYRIGHT A SMALL STUDIO 2018

BY\_KB