

- Contractors must check all dimensions on site. Only figured dimensions are to be worked from. Discrepancies must be reported to the Architect or Engineer before proceeding. © This drawing is copyright
- Reproduced from OS Sitemap © by permission of Ordnance Survey® on behalf of The Controller of Her Majesty's Stationary Office. © Crown copyright 2008. All rights reserved. Licence number 100007126.

Materials Schedule

Roof Finish

- ① - New Metal Cladding
- Finish - Zinc
- ② - New Polyester Powder Coated Coping
- Finish - Bronze

③ - New Glass Balustrade

Wall Finish


- ④ - New Render
- Colour - To Match Existing
- ⑤ - New Windows and Curtain Walling to 6th & 7th Floor
- Colour - Bronze, To Match Existing
- ⑥ - New Windows and Doors
- Polyester Powder Coated Frame

⑦ - New boiler flues


- ⑧ - New lightweight cladding
- Zinc Rain Screen

Other


- ⑨ - Fall Protection

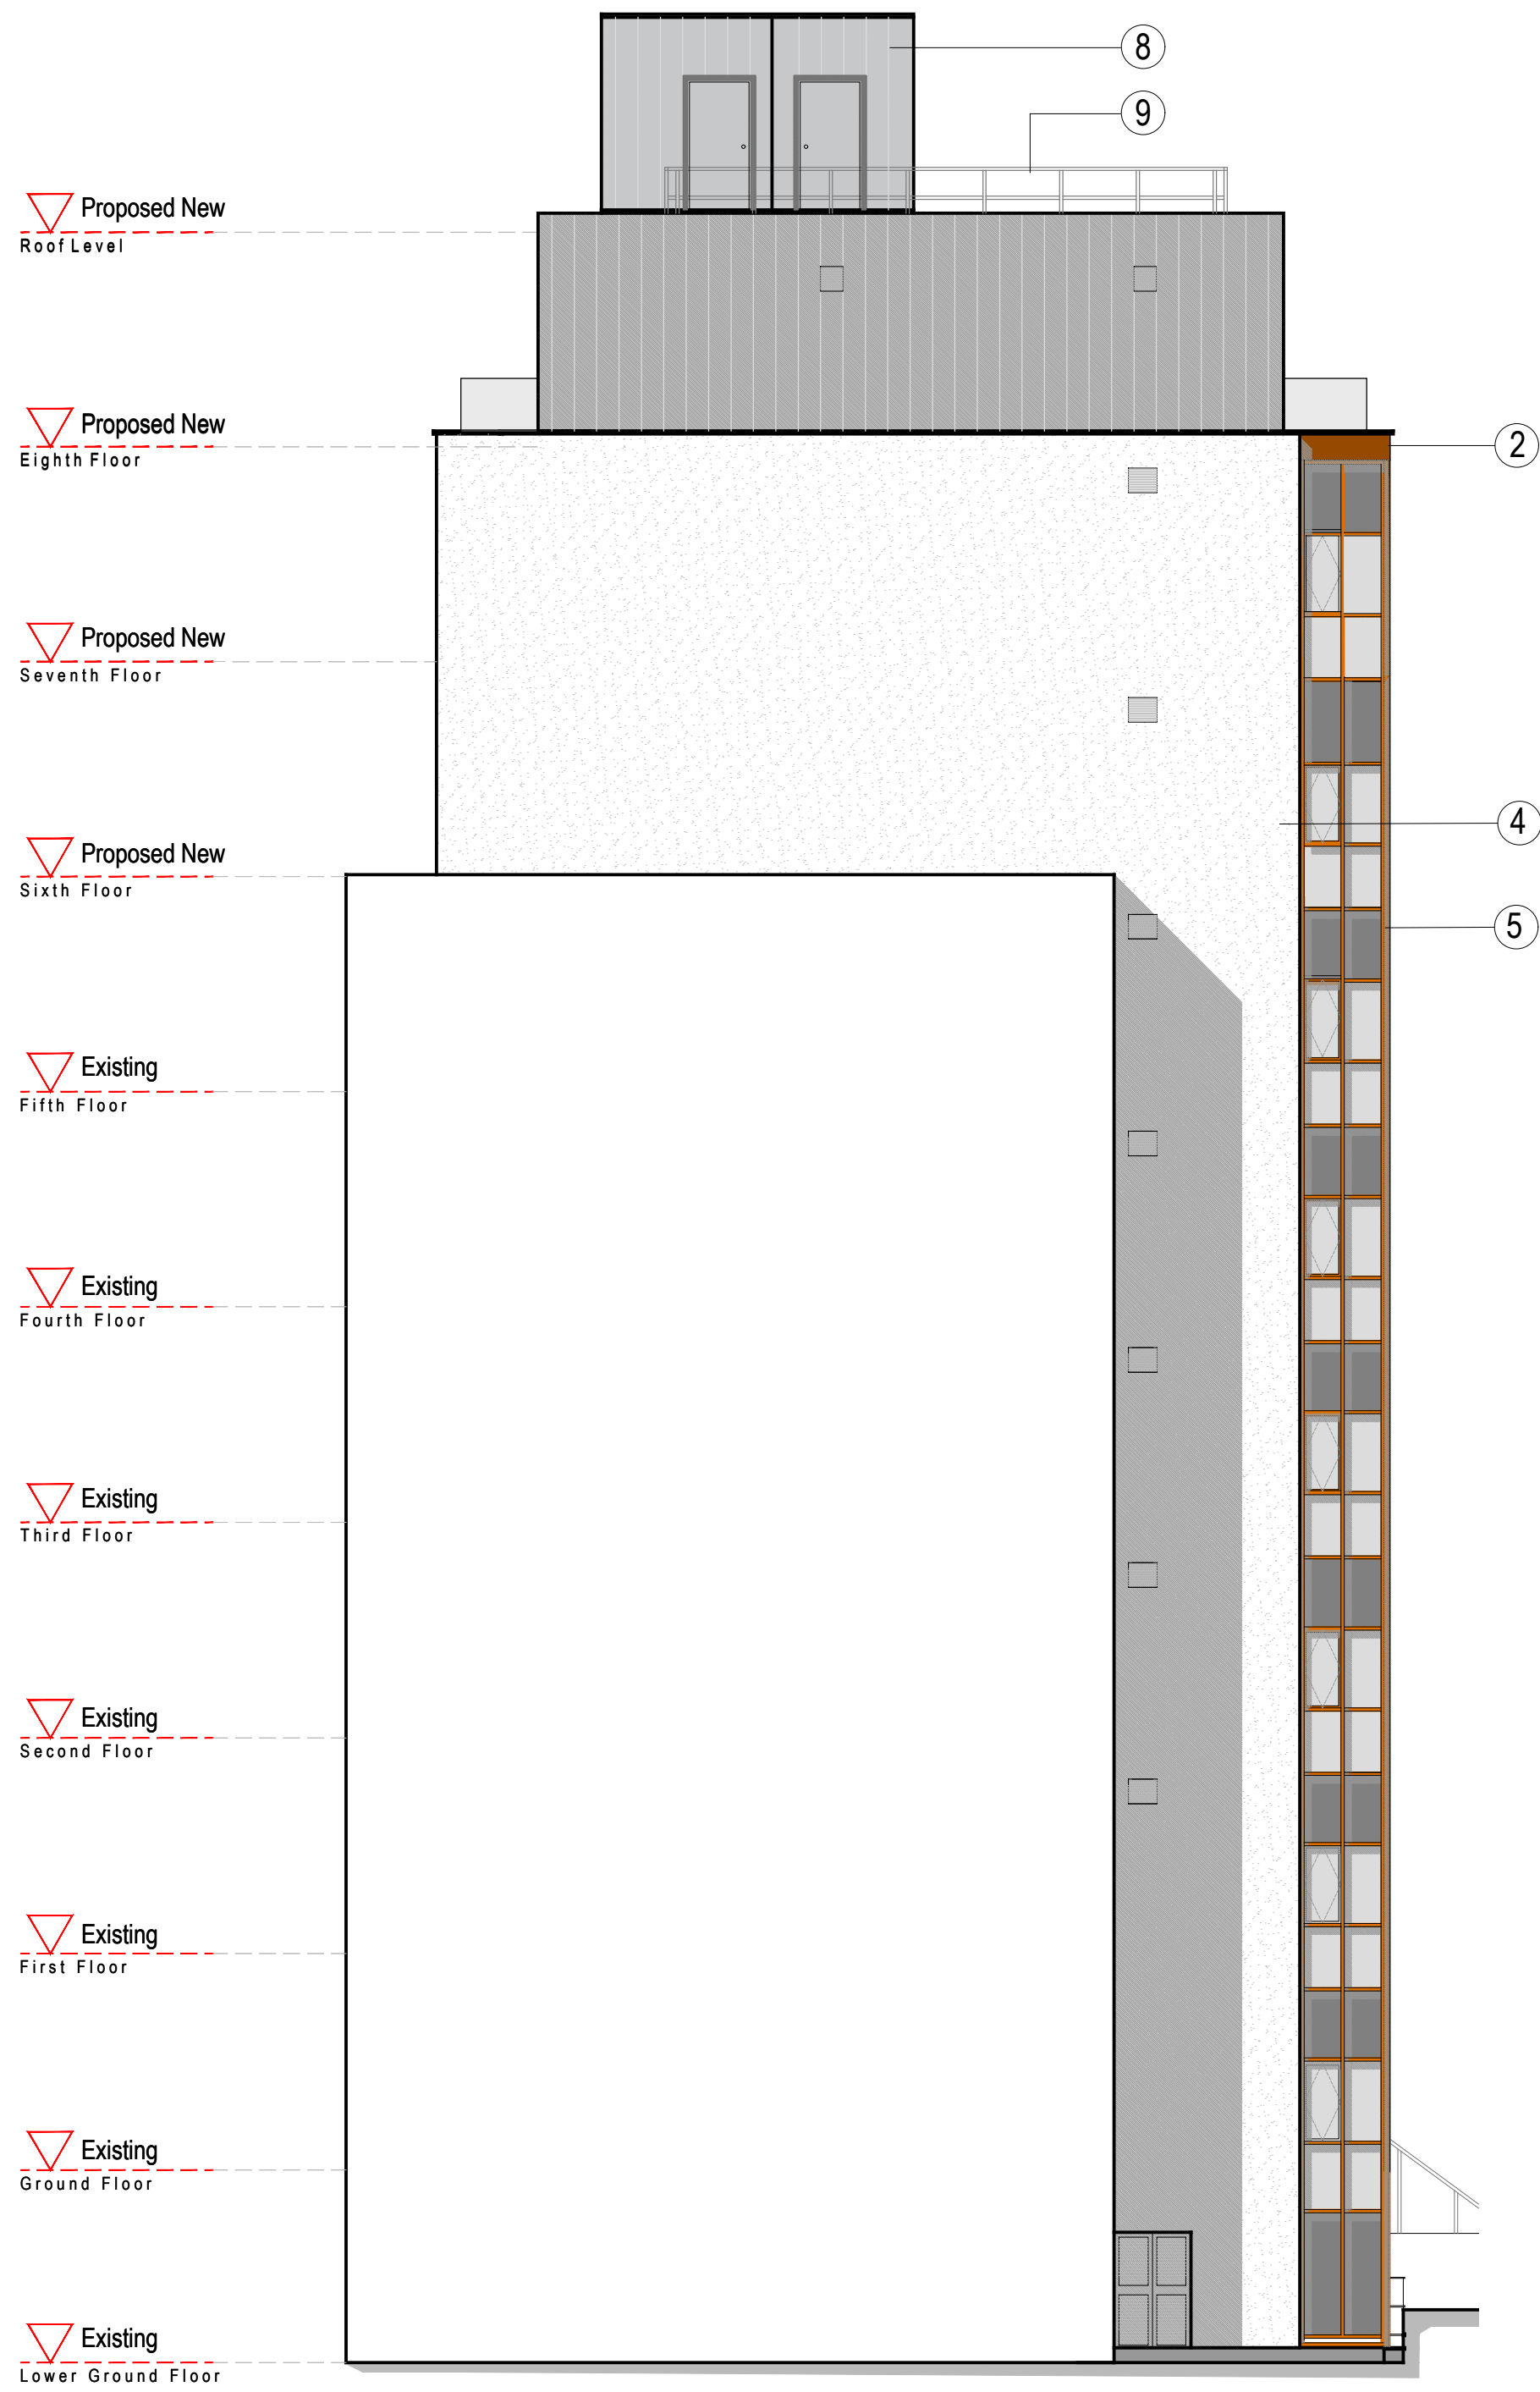

BELSIZE ROAD
ELEVATION 1:100@A1

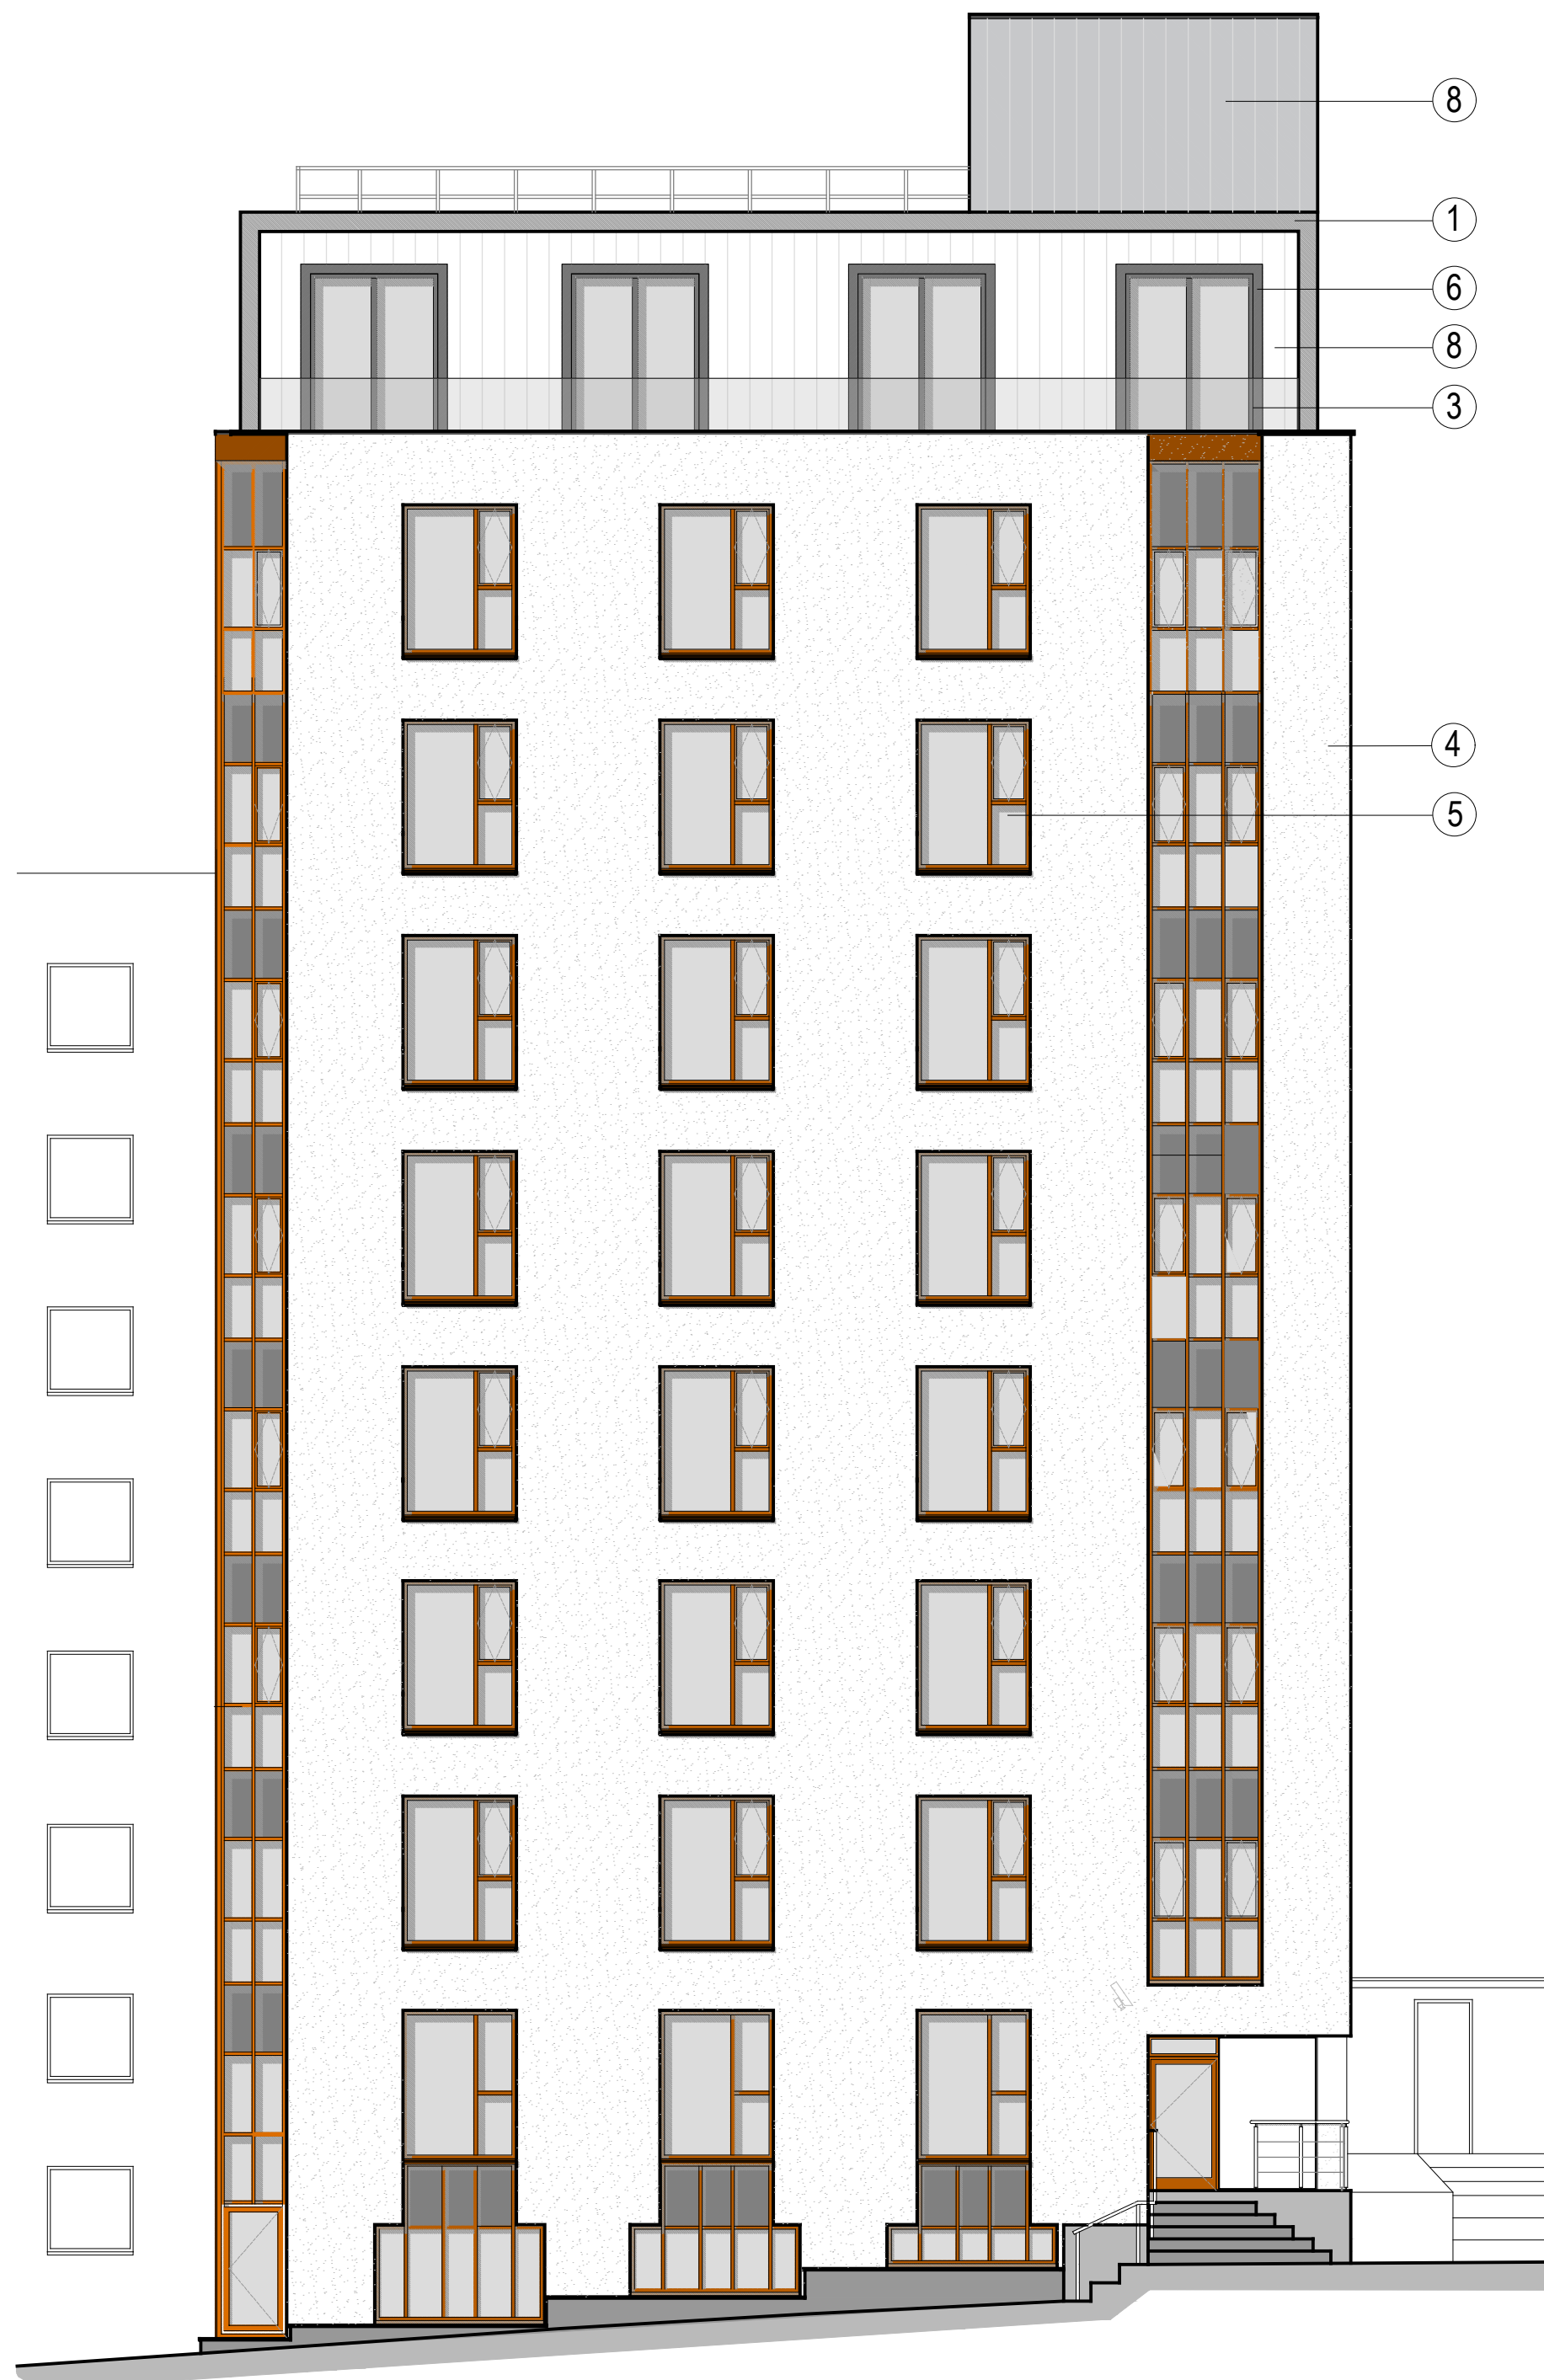

PROPOSED
FRONT ELEVATION 1:100@A1

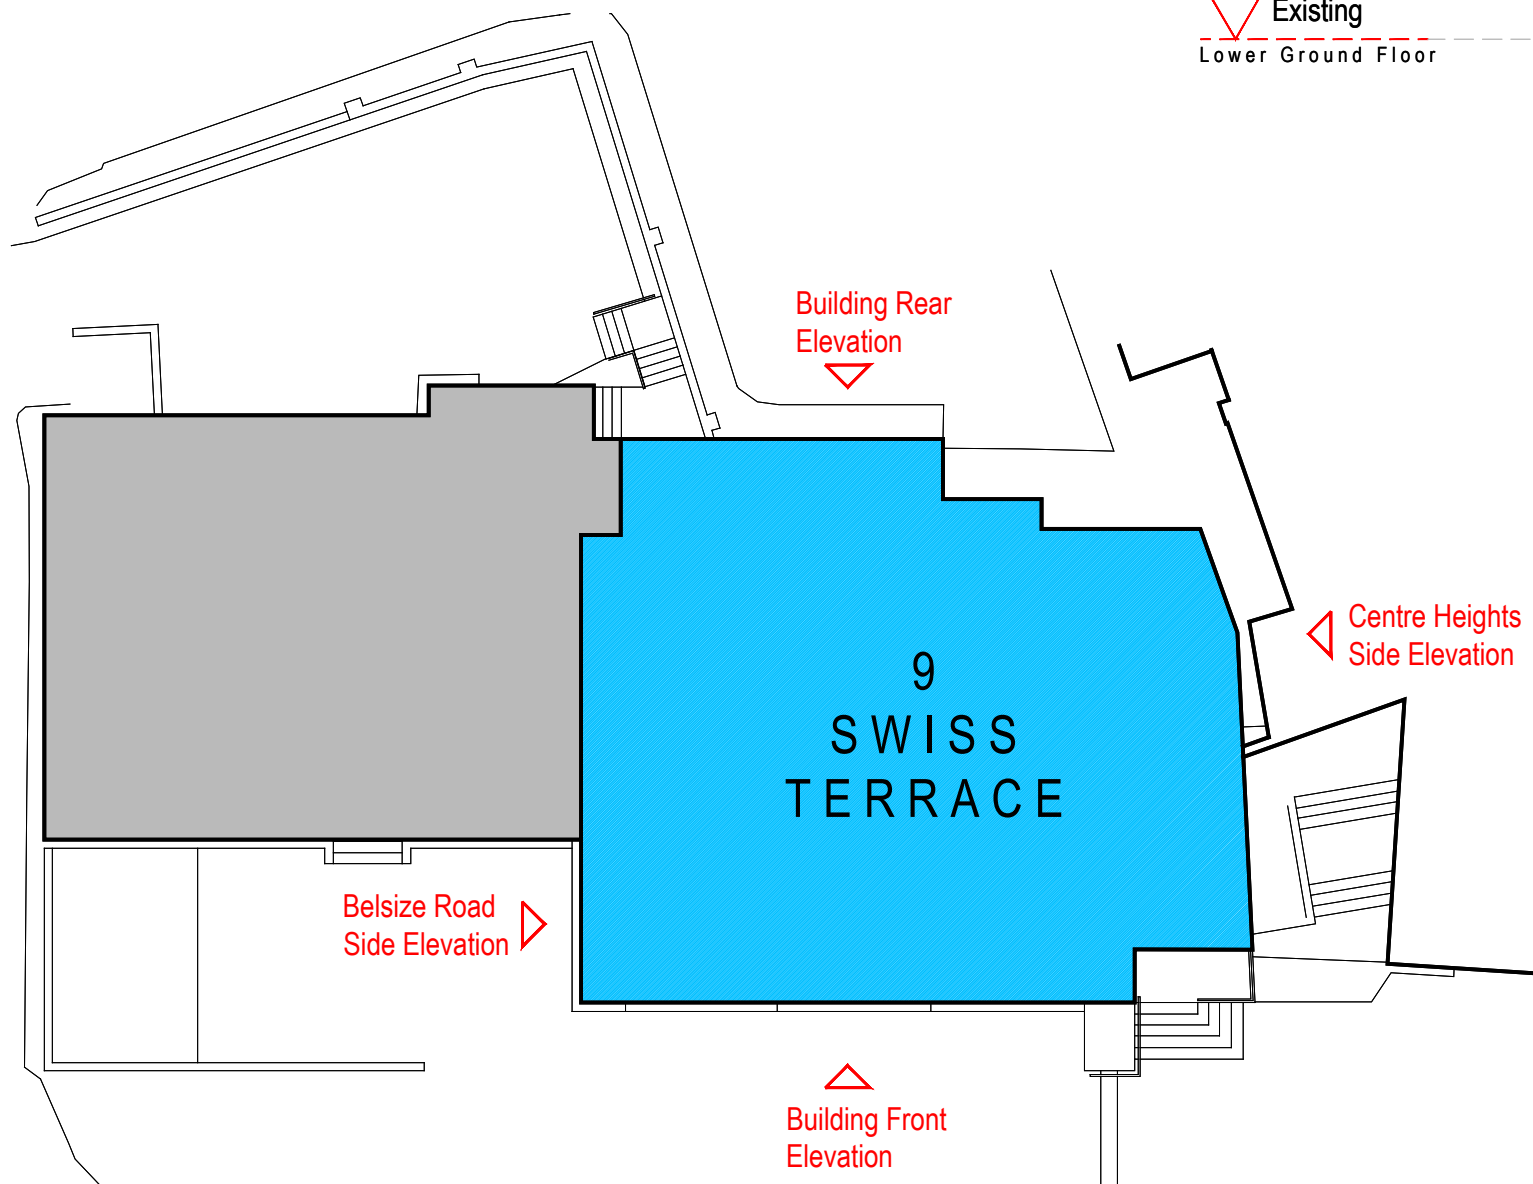

PLANNING ISSUE

E	Drawing Title Updated	CSB	DC	24-10-18
D	Drawing Title Updated	CSB	DC	19-10-18
C	Scheme design updated to reflect Pre-Planning feedback	DC		09-08-18
B	Apartment windows amended	JA	DC	04-05-18
A	Facade Detail Amended	JA	DC	12-04-18
Revision	Description	Drawn	Checked	Date
Preliminary <input type="checkbox"/> Information <input checked="" type="checkbox"/> Tender <input type="checkbox"/> Construction <input type="checkbox"/> As Built <input type="checkbox"/>				



Title MOUNTVIEW LODGE, SWISS TERRACE
SWISS COTTAGE

Details PROPOSED SOUTH AND WEST ELEVATION

Scale 1:100 @ A1 Date MARCH 2018 Drawn JA Chk DC

Please consider the environment before printing this drawing

Woods Hardwick
Architects, Engineers and Development Consultants

15-17 Goldington Road
Bedford
MK40 3NH
United Kingdom
T. +44 (0)1234 268862
F. +44 (0)1234 353034
mail@woodshardwick.com
www.woodshardwick.com

18086 - P10_E