

1. Contractors must check all dimensions on site. Only figured dimensions are to be worked from. Discrepancies must be reported to the Architect or Engineer before proceeding. © This drawing is copyright

2. Reproduced from OS Sitemap ©. By permission of Ordnance Survey © on behalf of The Controller of Her Majesty's Stationery Office. © Crown copyright 2008. All rights reserved. Licence number 100007126.

GENERAL NOTES

ALL DIMENSIONS AND LEVELS ARE SUBJECT TO A THOROUGH AND ACCURATE ON SITE CHECK BY THE CONTRACTOR PRIOR TO THE COMMENCEMENT OF ANY WORKS.

ALL SIZES OF STRUCTURAL COMPONENTS ARE TO BE VERIFIED BY A STRUCTURAL ENGINEER.


PLEASE NOTE ELECTRICAL CONTRACTORS MUST BE MEMBERS OF THE NATIONAL INSPECTION COUNCIL FOR ELECTRICAL INSTALLATION & CONTRACTING (NICEIC) & THE ELECTRICAL CONTRACTORS ASSOCIATION.

ALL WORKS ARE TO COMPLY WITH THE LATEST REVISION OF THE BRITISH STANDARDS.

THIS DRAWING IS TO BE READ IN CONJUNCTION WITH ALL OTHER DRAWINGS AND DETAILS ISSUED FOR THE PROJECT.


OWING TO THE NATURE OF THE WORKS ALL SITE DIMENSIONS AND LEVELS ETC. ARE TO BE THOROUGHLY CHECKED BY THE CONTRACTOR ENSURING THAT THE SPECIFIC SCOPE OF WORK IS FULLY UNDERSTOOD AND DERNED.

REFER TO SERVICES ENGINEERS' DRAWINGS AND DETAILS FOR ALL SERVICES INFORMATION.

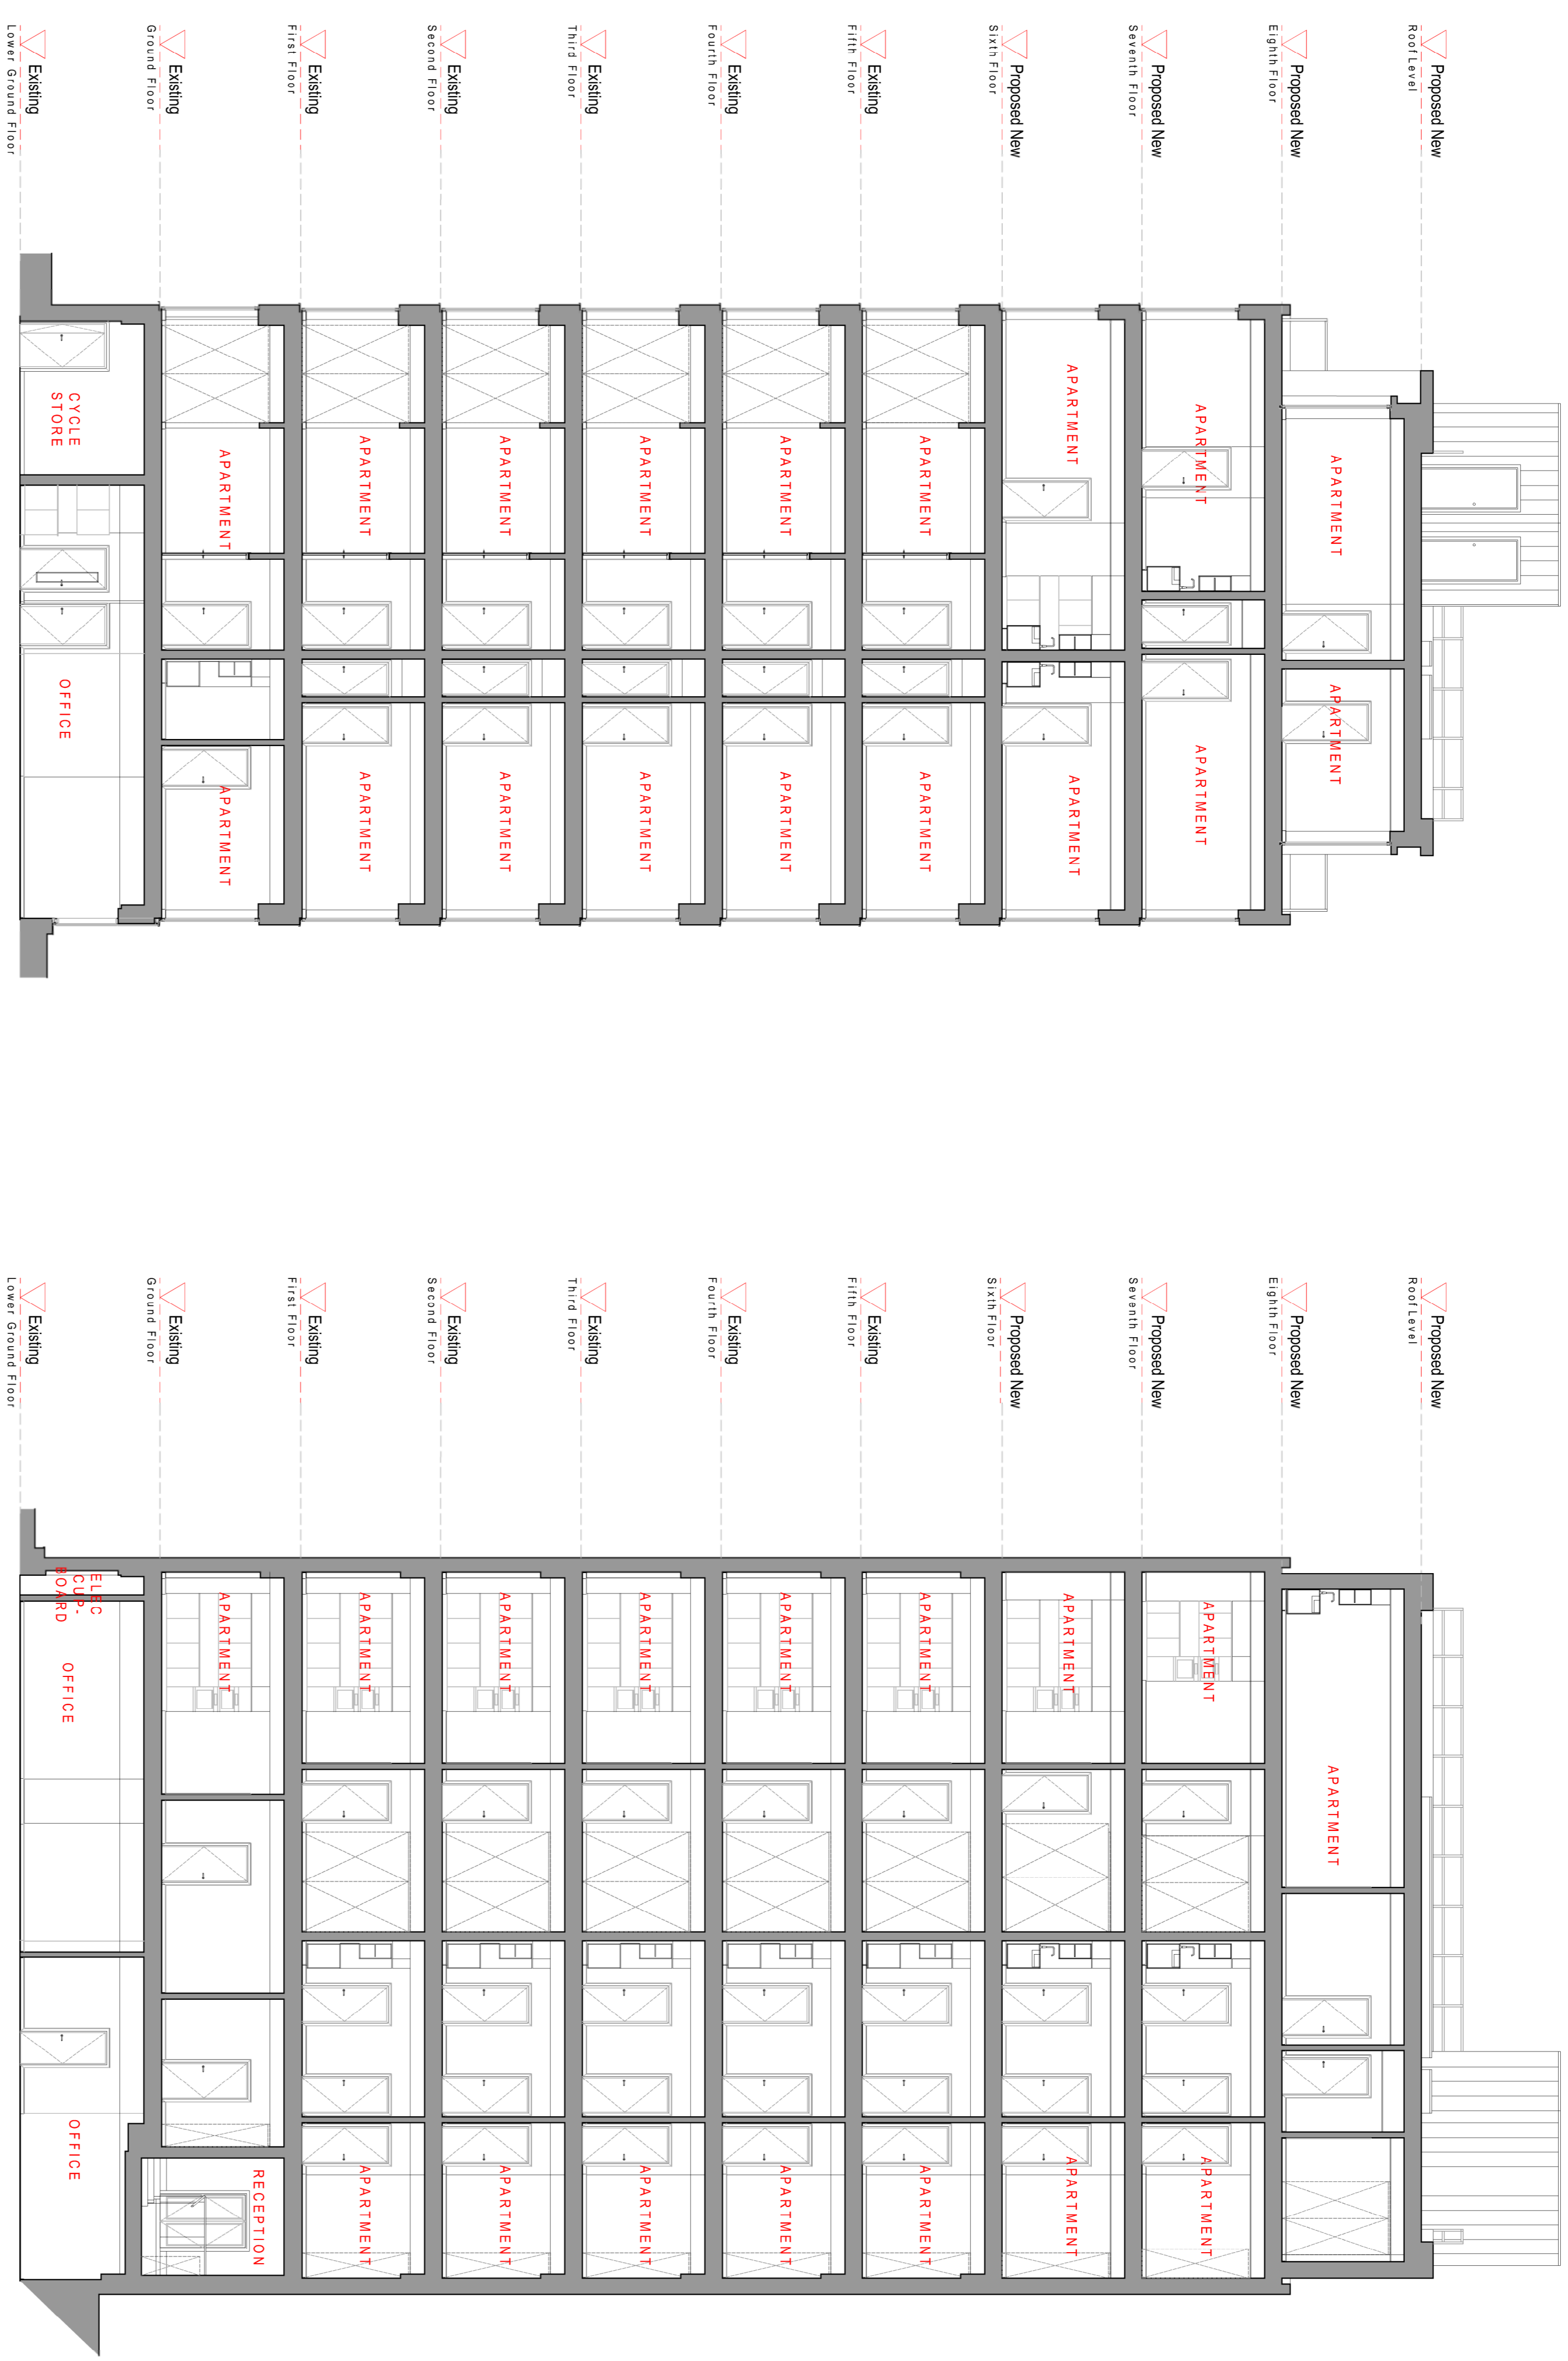

PROPOSED BUILDING SECTION A-A 1:100@A1

PROPOSED BUILDING SECTION B-B 1:100@A1

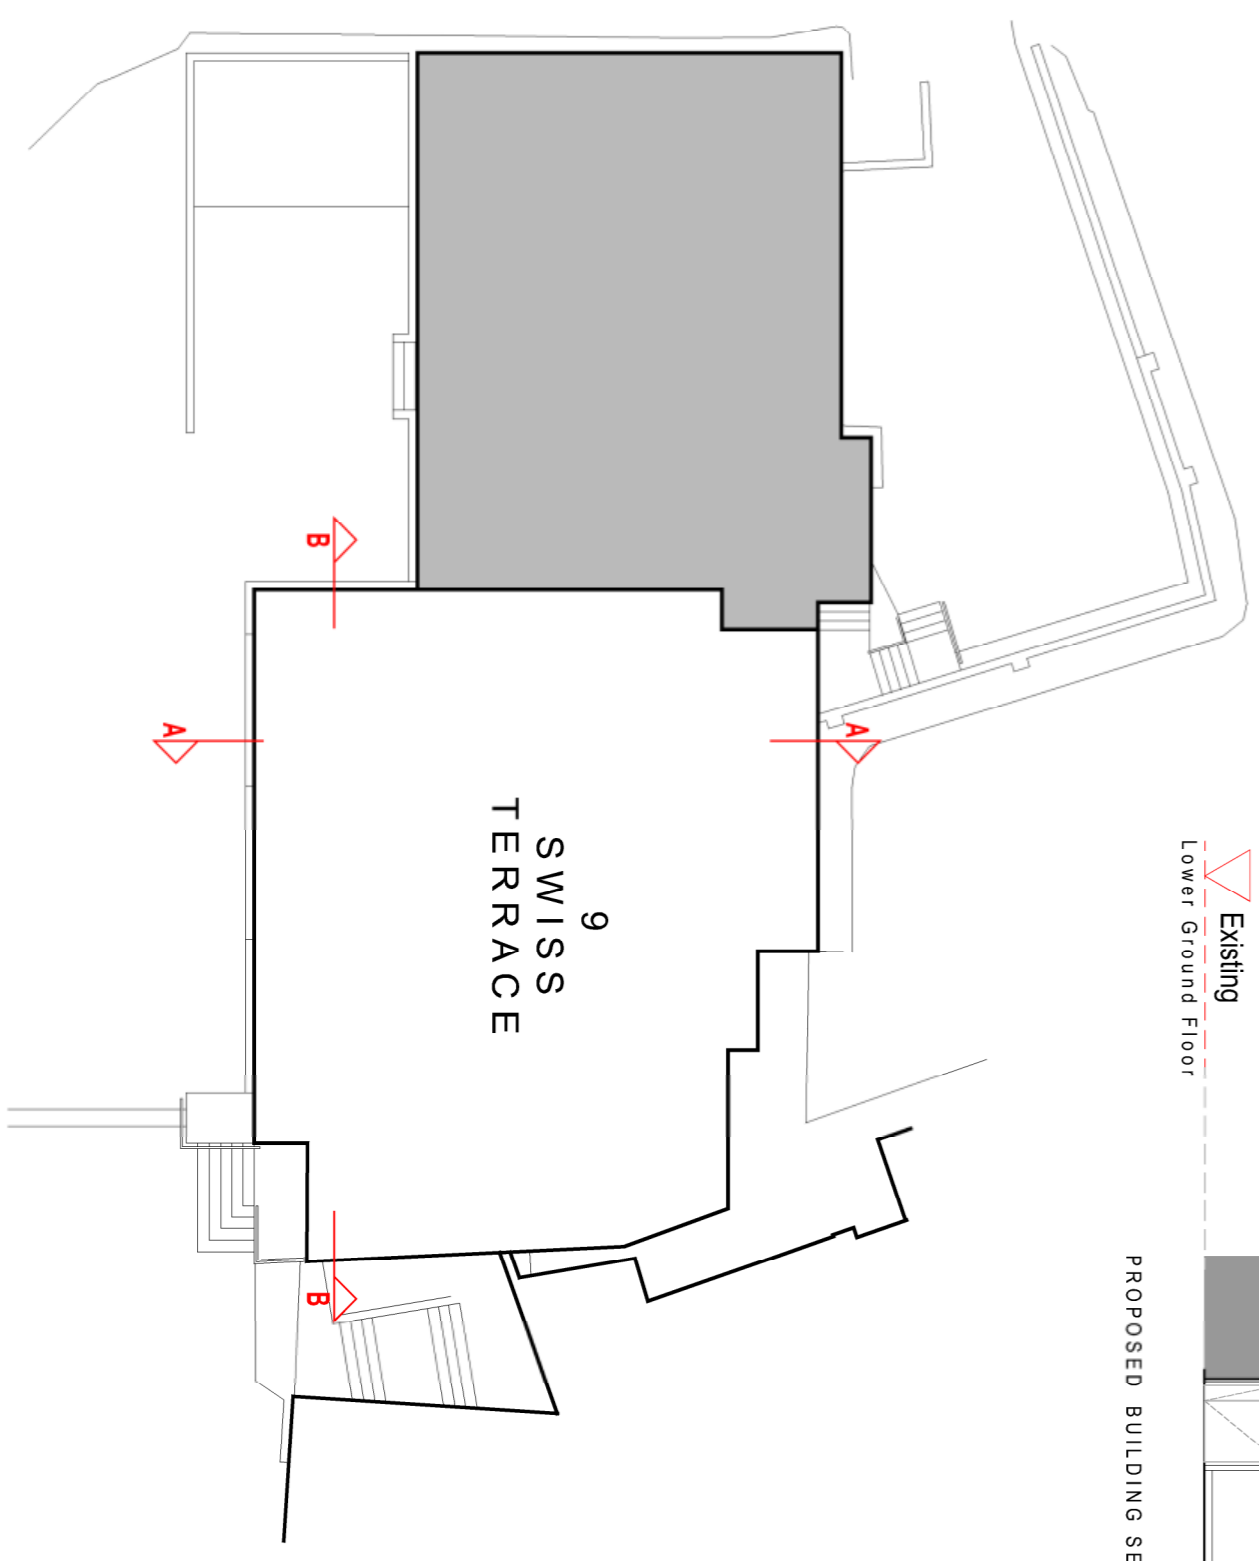

SITE PLAN 1:200@A1



PLANNING ISSUE

Revision	Description	Drawn	Checked	Date
B	Scheme design updated to reflect Pre-Planning feedback	JA	DC	09-08-18
A	Sections amended	JA	DC	04-05-18

Preliminary
 Information
 Tender
 Construction
 As Built



The MOUNTVIEW LODGE, SWISS TERRACE
SWISS COTTAGE
PROPOSED SECTIONS

Scale 1:100 @ A1 Date MARCH 2018 Drawn JA Chk DC

18086 - P12_B

Please consider the environment before printing this drawing