


- Contractors must check all dimensions on site. Only figured dimensions are to be worked from. Discrepancies must be reported to the Architect or Engineer before proceeding. © This drawing is copyright
- Reproduced from OS Sitemap © by permission of Ordnance Survey® on behalf of The Controller of Her Majesty's Stationery Office. © Crown copyright 2008. All rights reserved. Licence number 100007126.

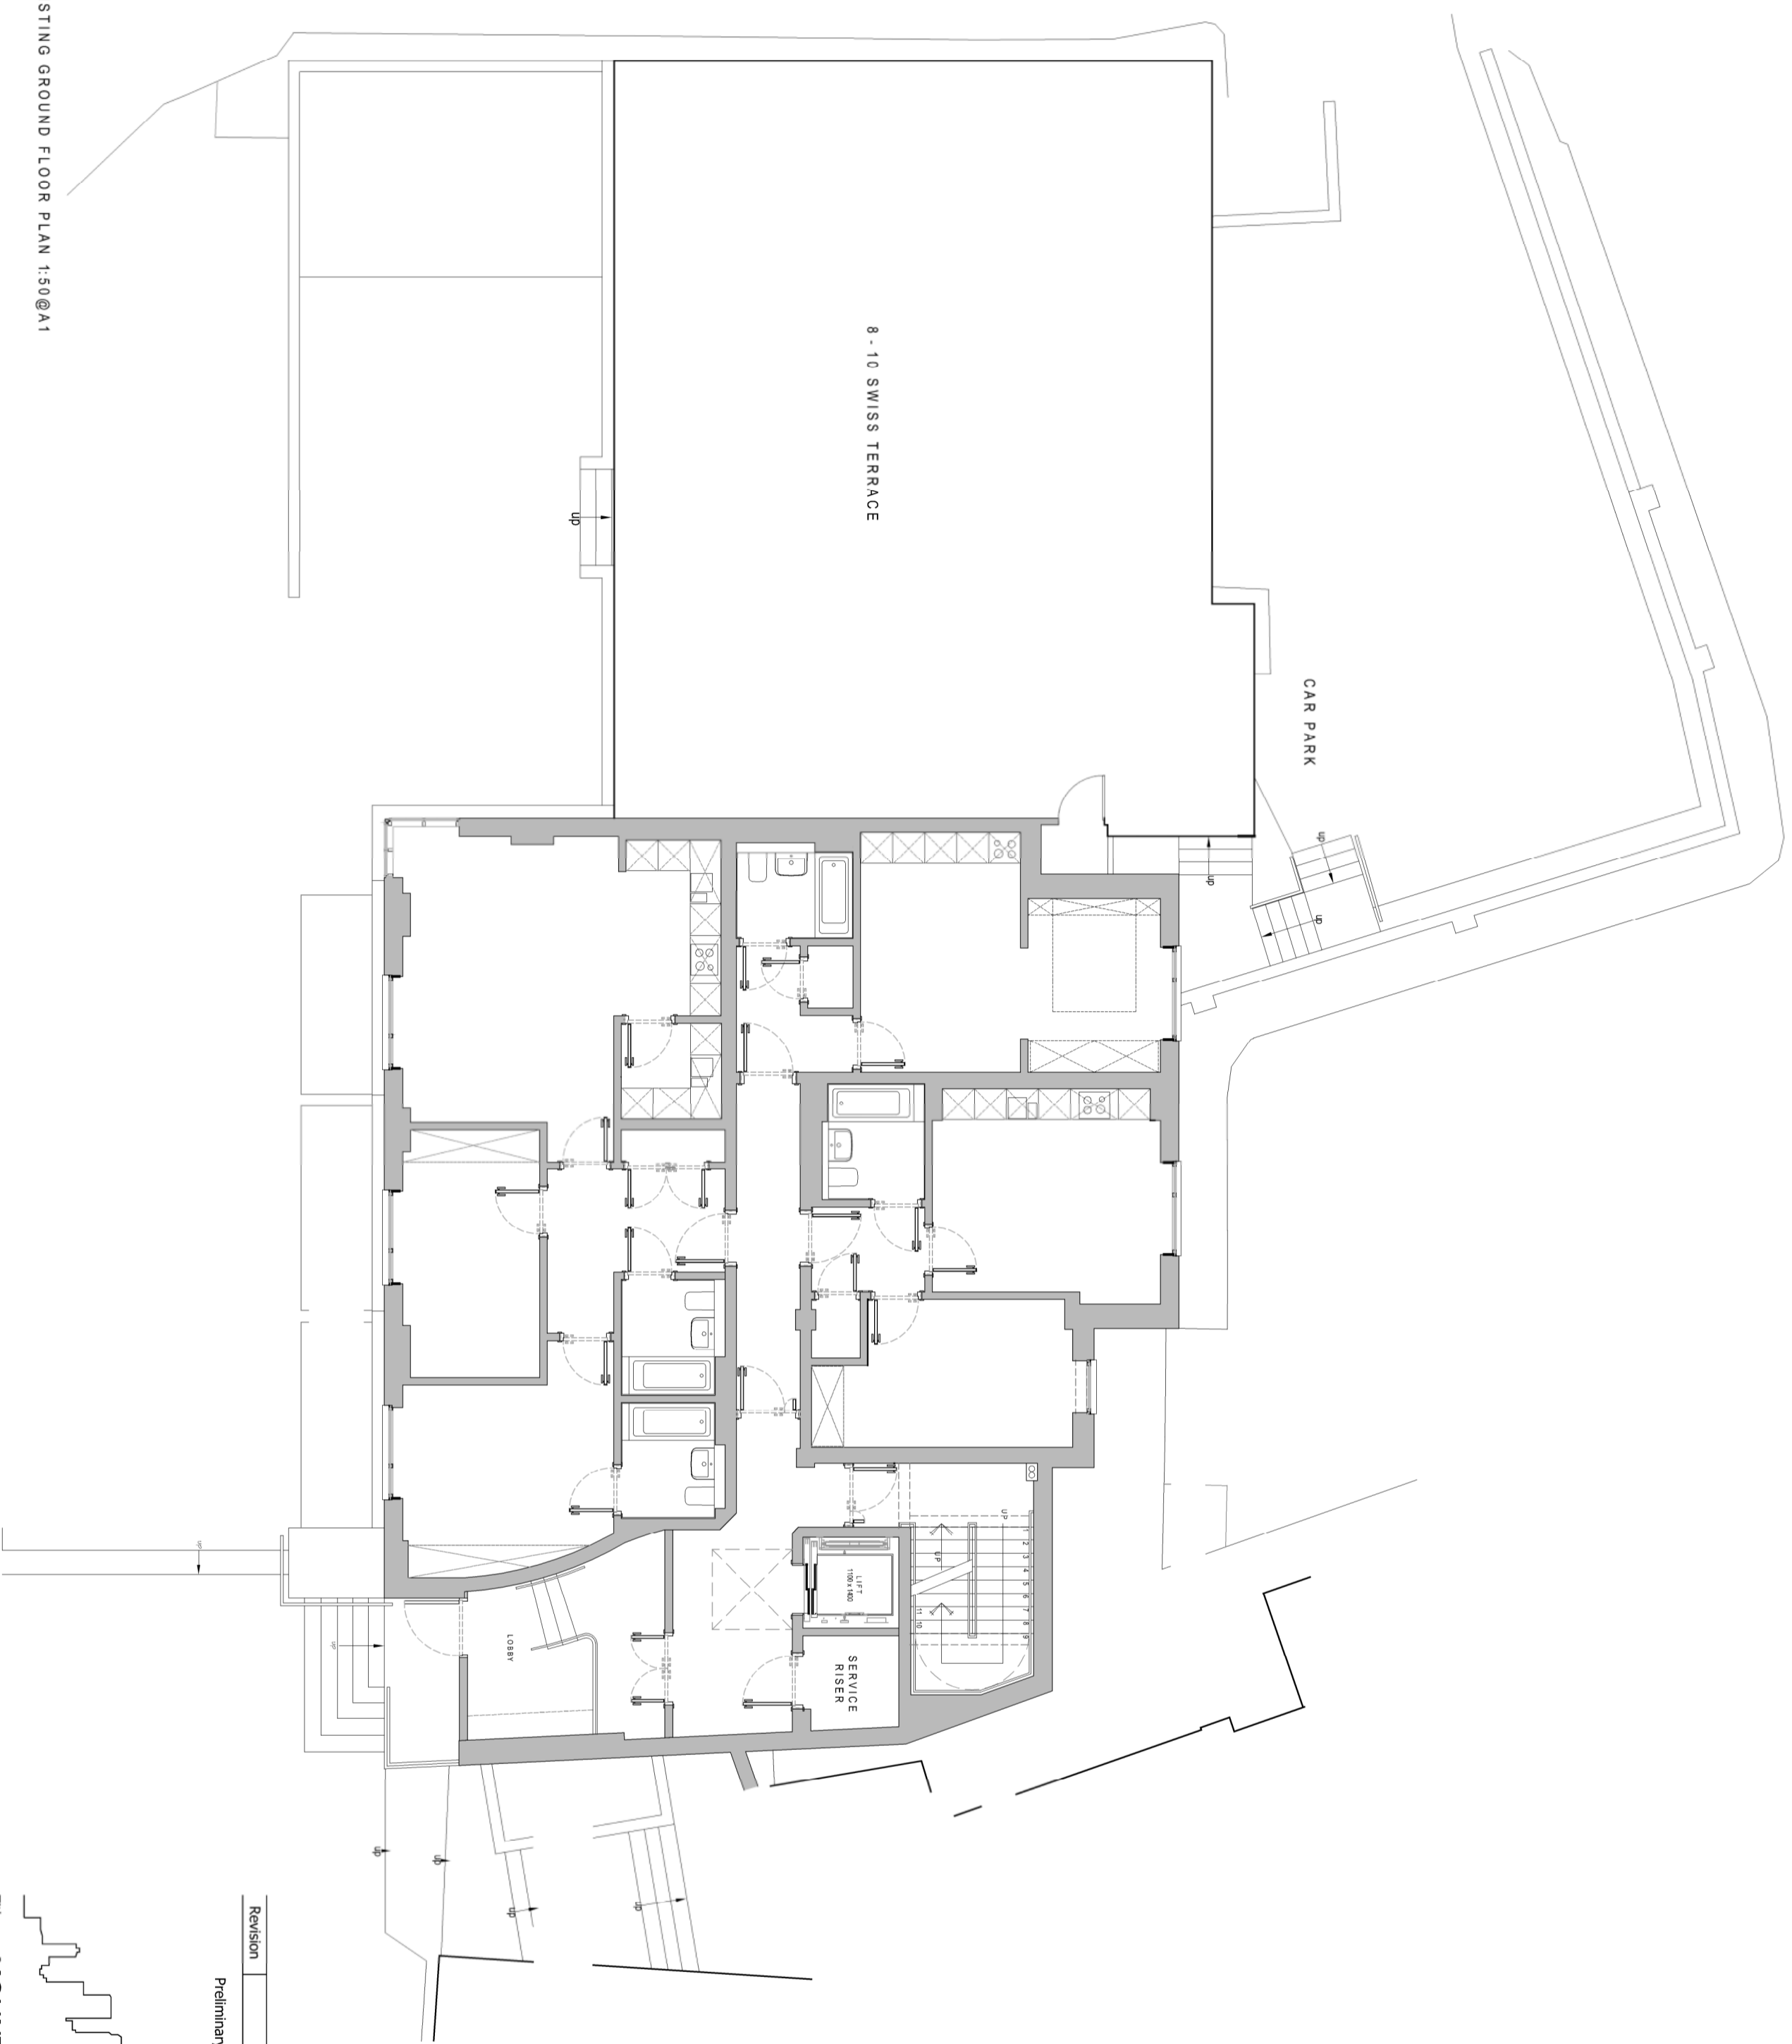

Revision	Description	Drawn	Checked	Date						
Preliminary	<input type="checkbox"/>	Information	<input checked="" type="checkbox"/>	Tender	<input type="checkbox"/>	Construction	<input type="checkbox"/>	As Built	<input type="checkbox"/>	Date

**Woods Hardwick**  
 Architects, Engineers and Development Consultants

Title **MOUNTVIEW LODGE, SWISS TERRACE SWISS COTTAGE**  
 Details **EXISTING GROUND FLOOR PLAN**

Scale **1:100@A2** Date **MARCH 2018** Drawn **JA** Ck. **DC**

15-17 Goldington Road, Bedford MK40 3NH, United Kingdom. T: +44 (0)1234 268862, F: +44 (0)1234 353034, mail@woodsahardwick.com, www.woodsahardwick.com

**PLANNING ISSUE**



0 5 10 15

EXISTING GROUND FLOOR PLAN 1:50@A1

18086 - P02

Please consider the environment before printing this drawing