




- Contractors must check all dimensions on site. Only figured dimensions are to be worked from. Discrepancies must be reported to the Architect or Engineer before proceeding. © This drawing is copyright.
- Reproduced from OS Stenapp & by permission of Ordnance Survey® on behalf of The Controller of Her Majesty's Stationery Office. © Crown copyright 2008. All rights reserved. Licence number 100007126.

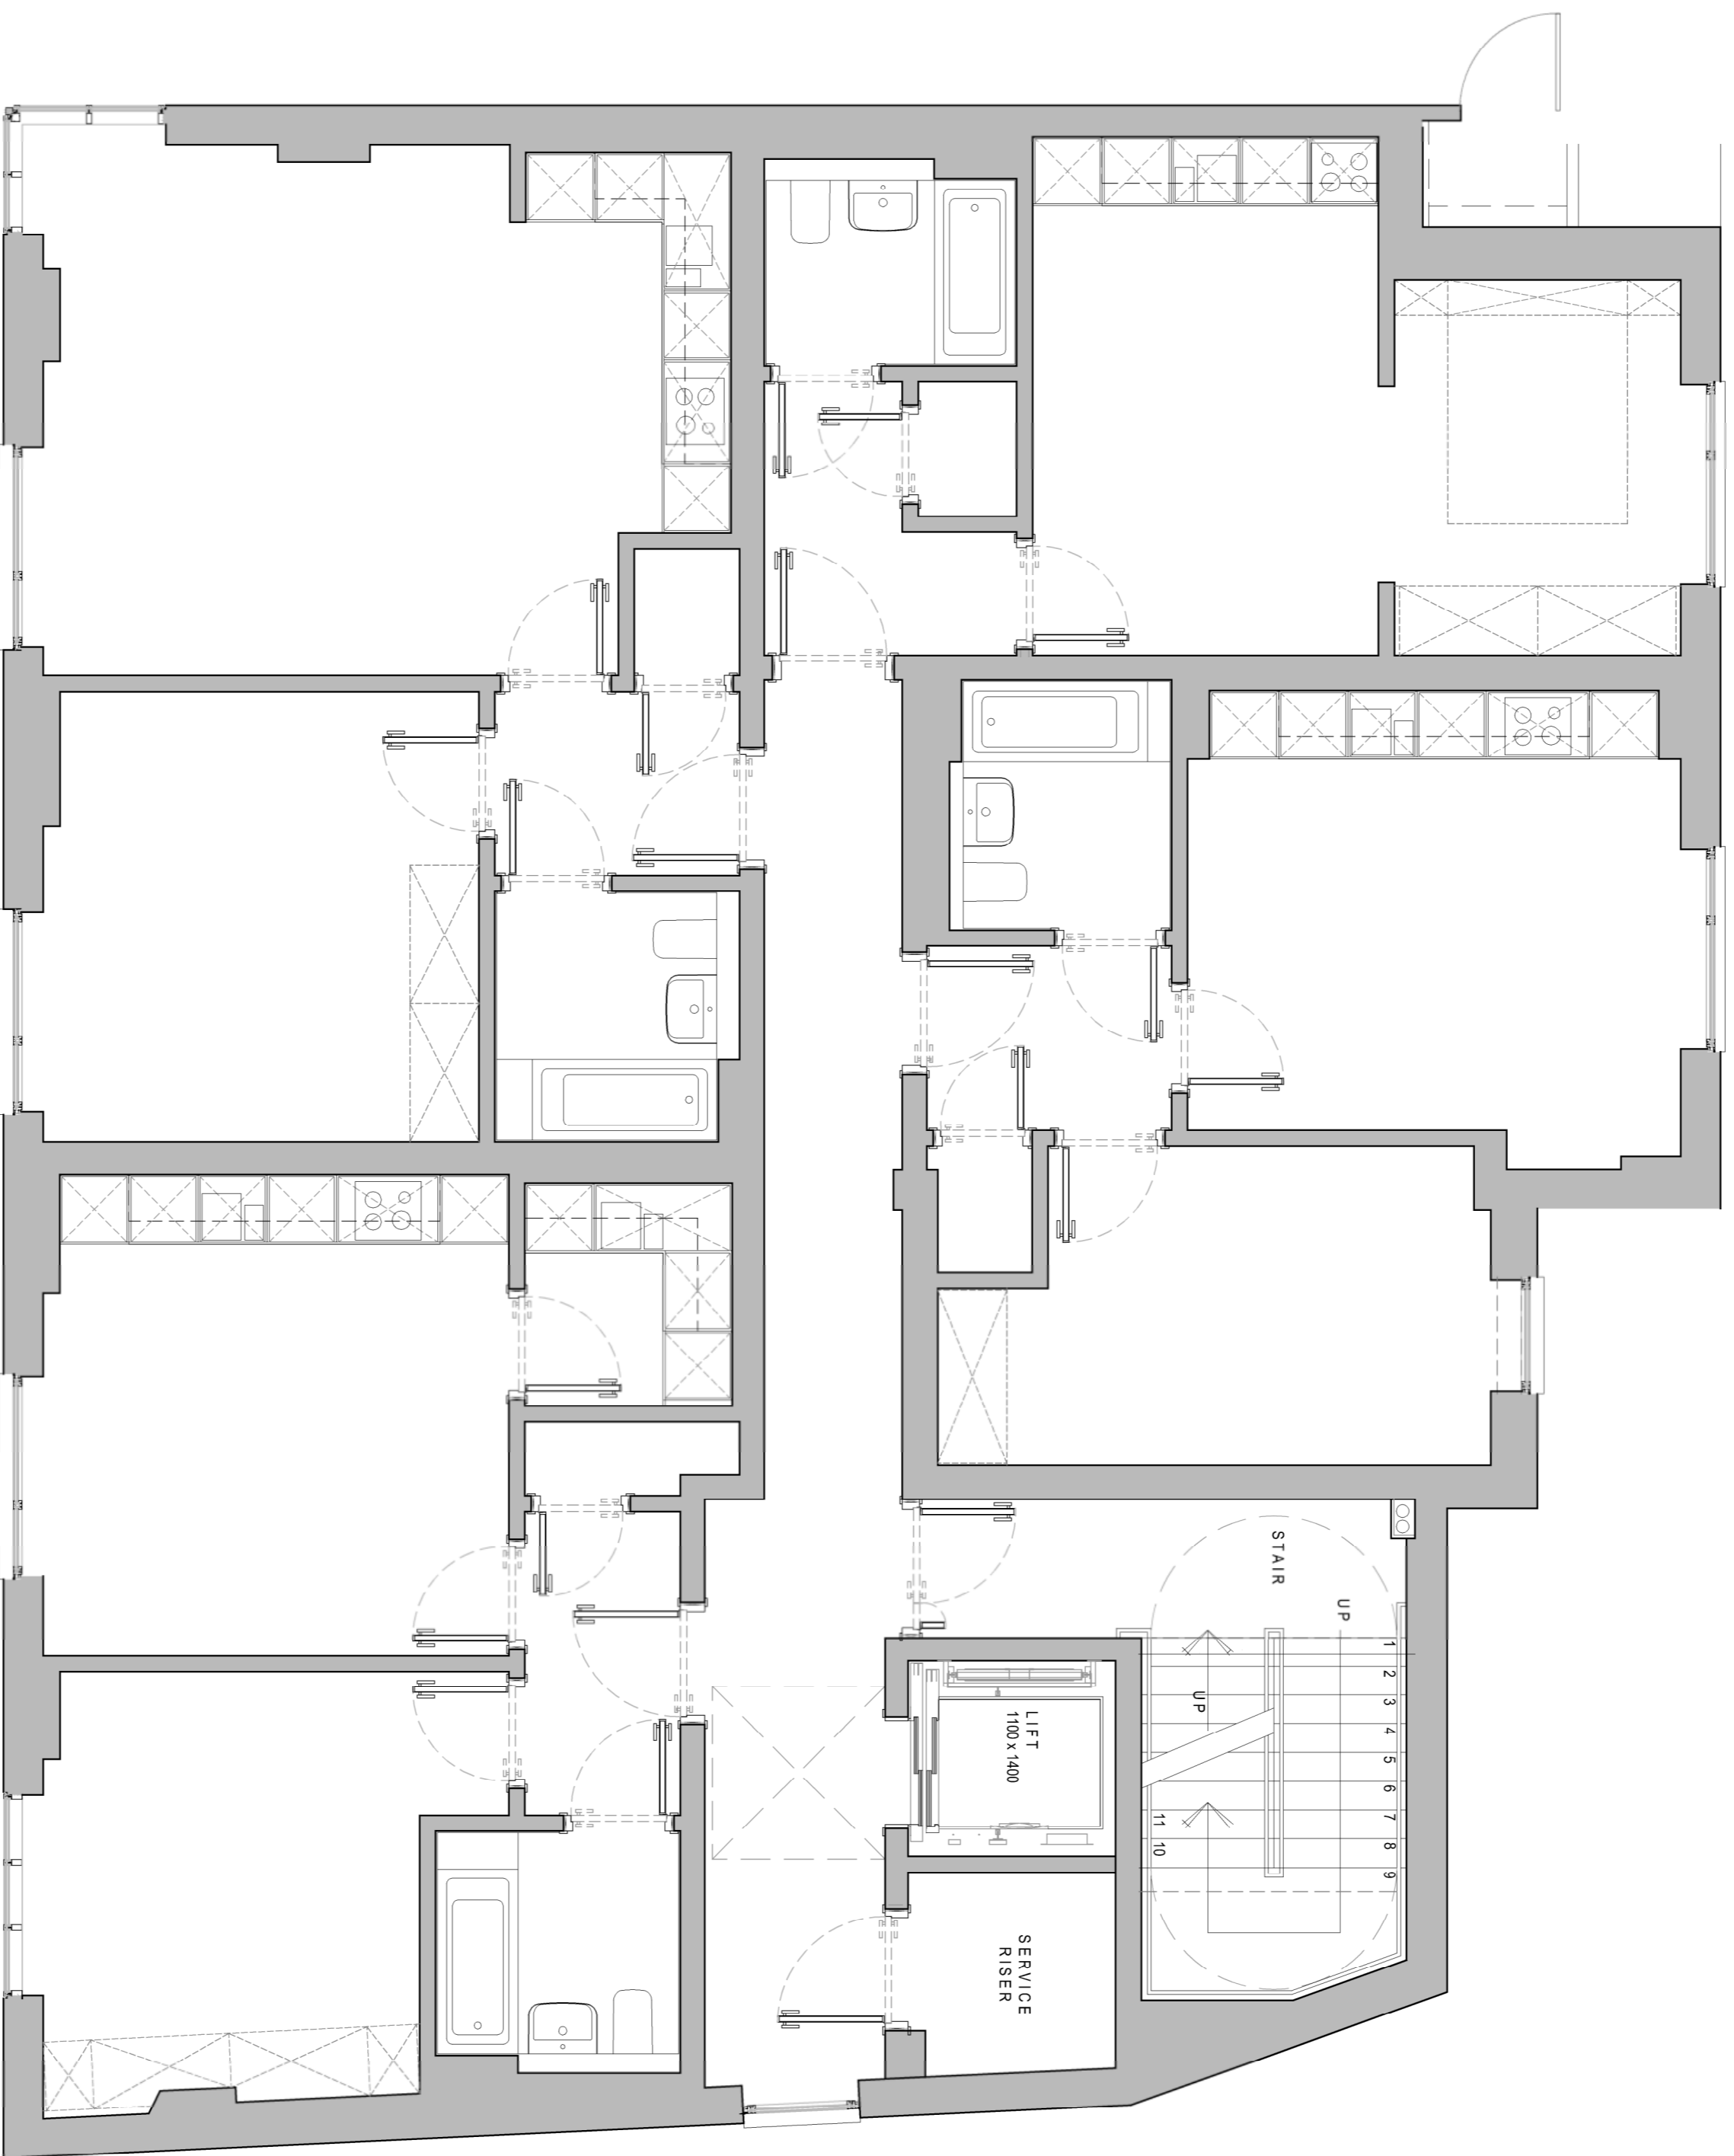

EXISTING TYPICAL APARTMENT LAYOUT 1:50@A1
FROM FLOORS 1-5

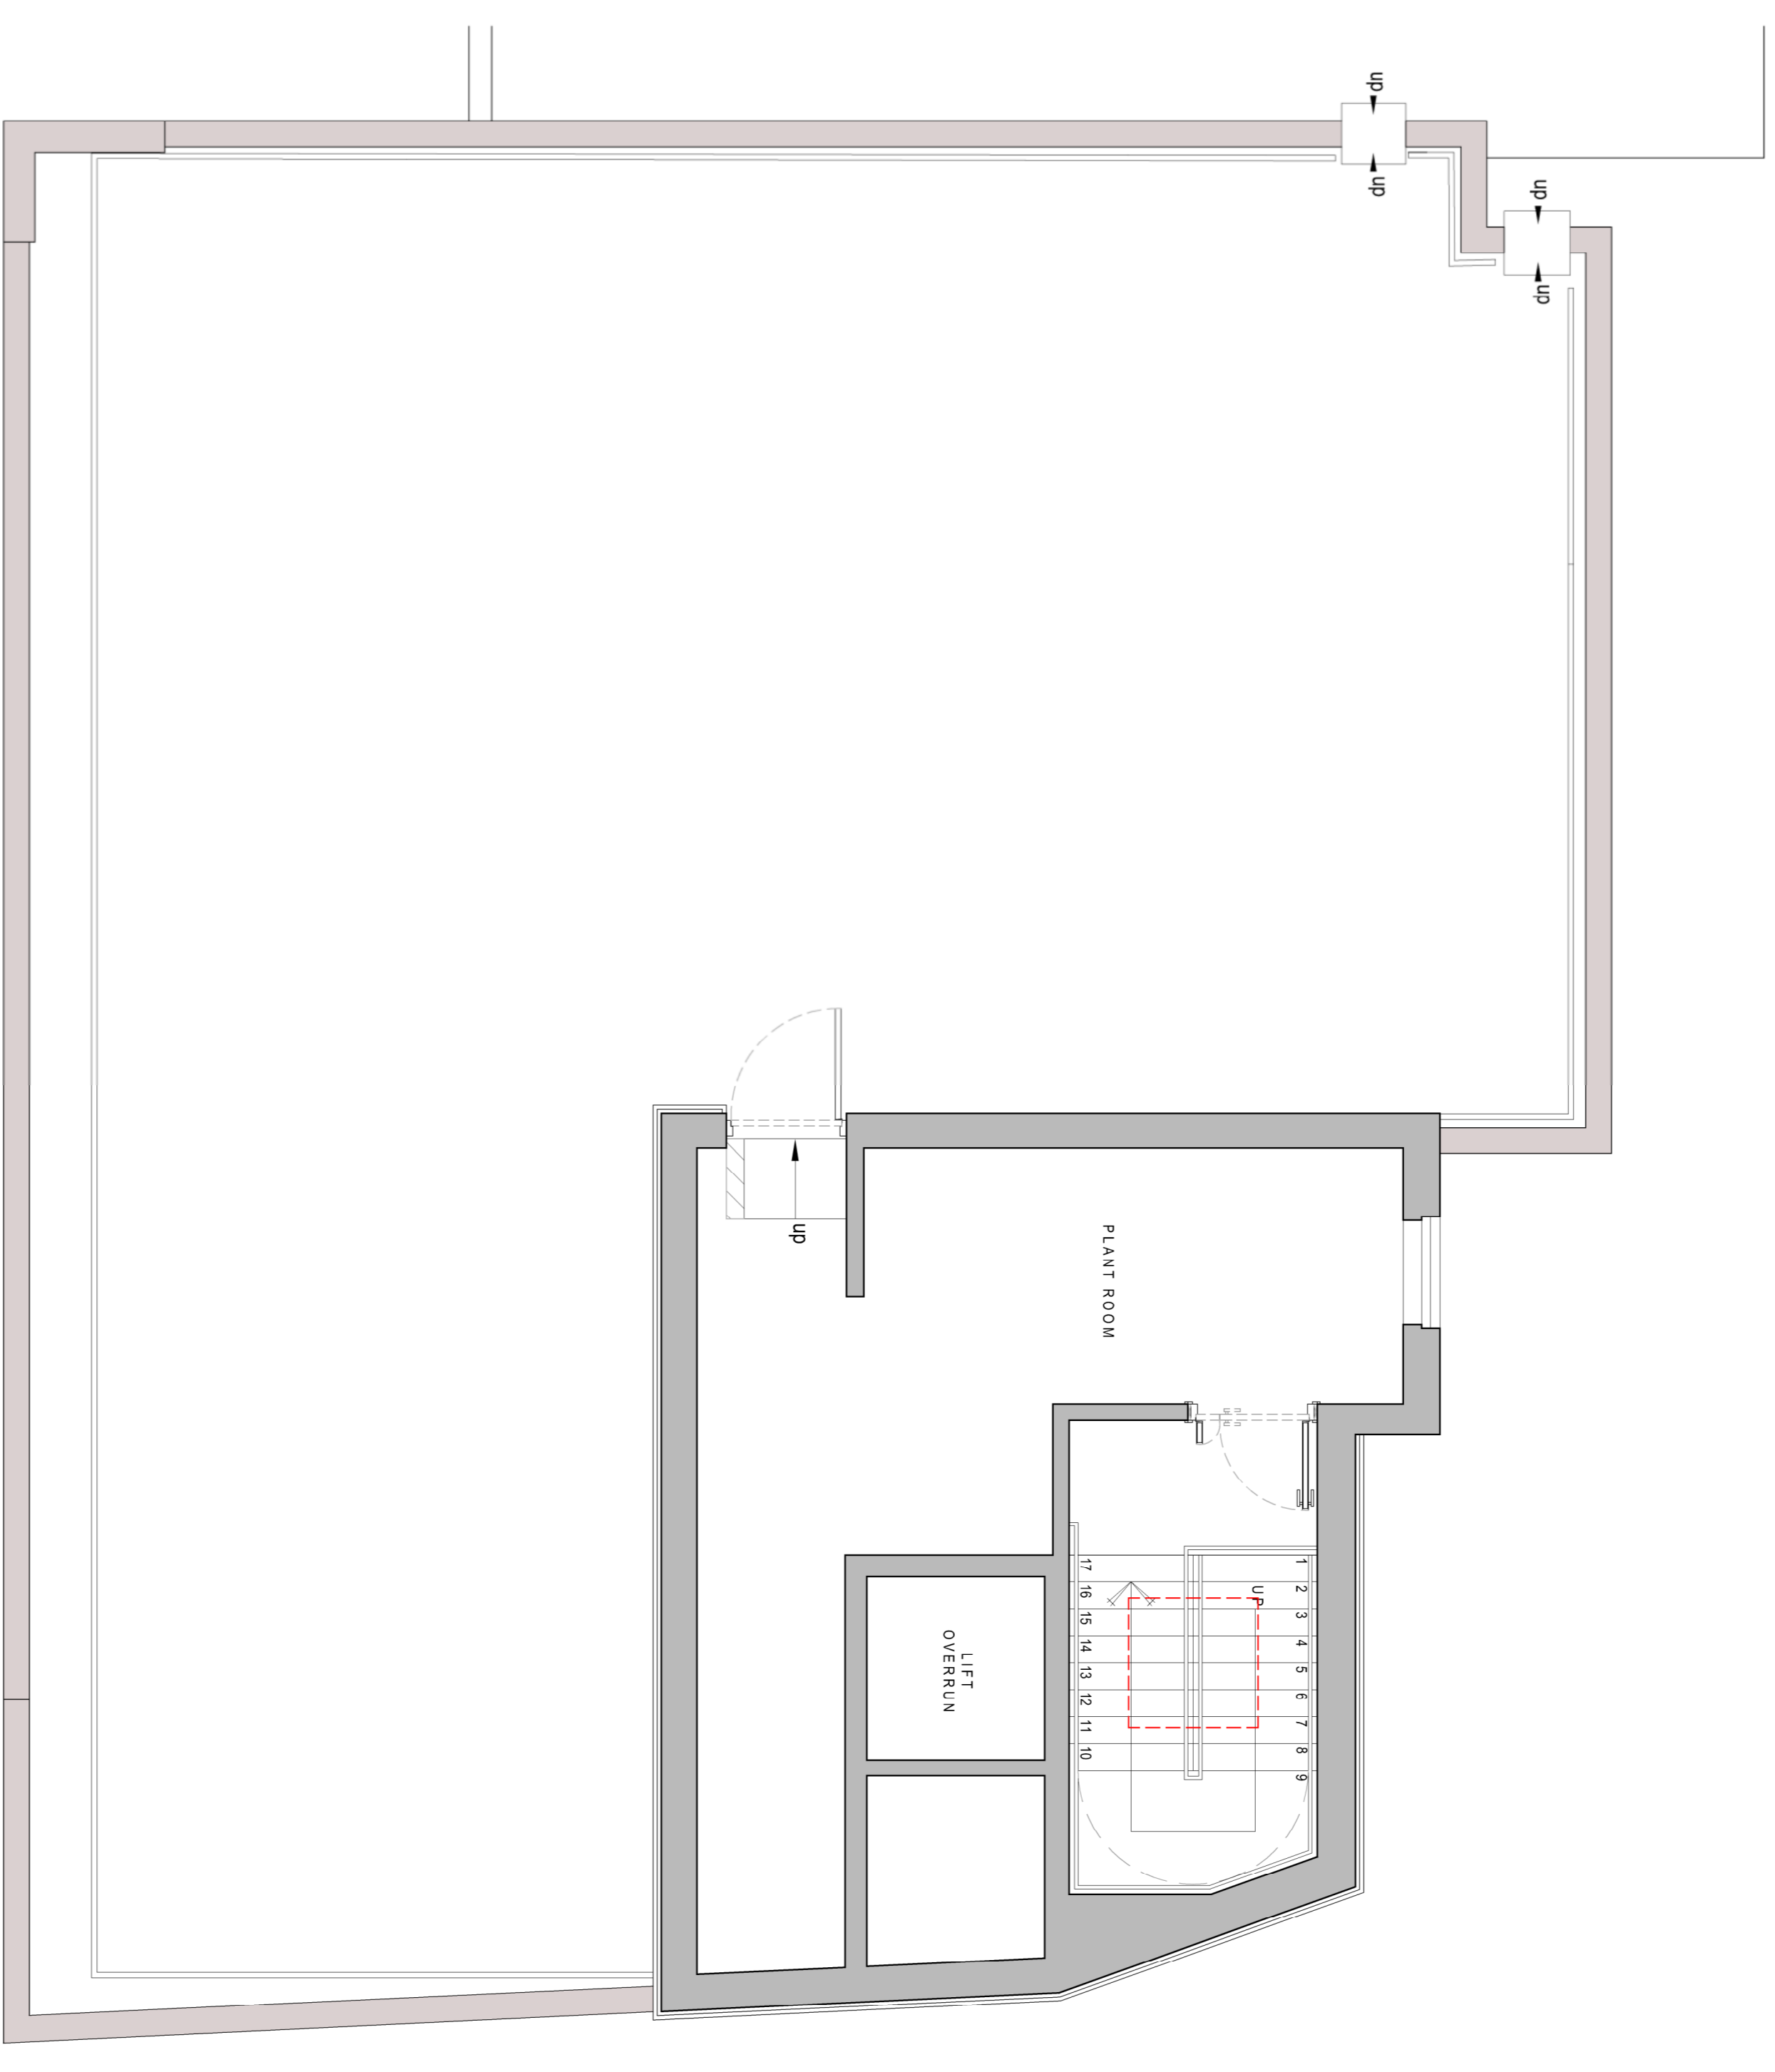

EXISTING ROOF PLAN 1:50@A1

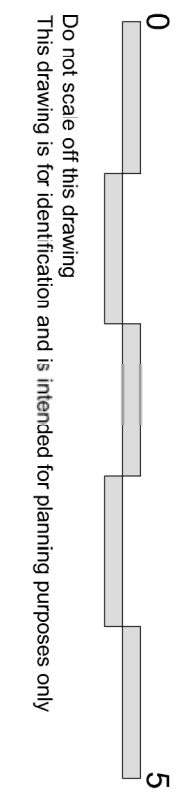

PLANNING ISSUE

Revision	Description	Tender	Drawn	Checked	Date		
Preliminary	<input type="checkbox"/>	Information	<input type="checkbox"/>	Construction	<input type="checkbox"/>	As Built	<input type="checkbox"/>



Woods Hardwick
Architects, Engineers and Development Consultants

The MOUNTVIEW LODGE, SWISS TERRACE
SWISS COTTAGE

Details EXISTING TYPICAL FLOOR PLAN AND ROOF PLAN

Scale 1:50 @ A1 Date MARCH 2018 Drawn JA Chk DC

18086 - P03

Please consider the environment before printing this drawing