


- Contractors must check all dimensions on site. Only figured dimensions are to be worked from. Discrepancies must be reported to the Architect or Engineer before proceeding. © This drawing is copyright
- Reproduced from OS Sitemap © by permission of Ordnance Survey® on behalf of The Controller of Her Majesty's Stationery Office. © Crown copyright 2008. All rights reserved. Licence number 100007126.

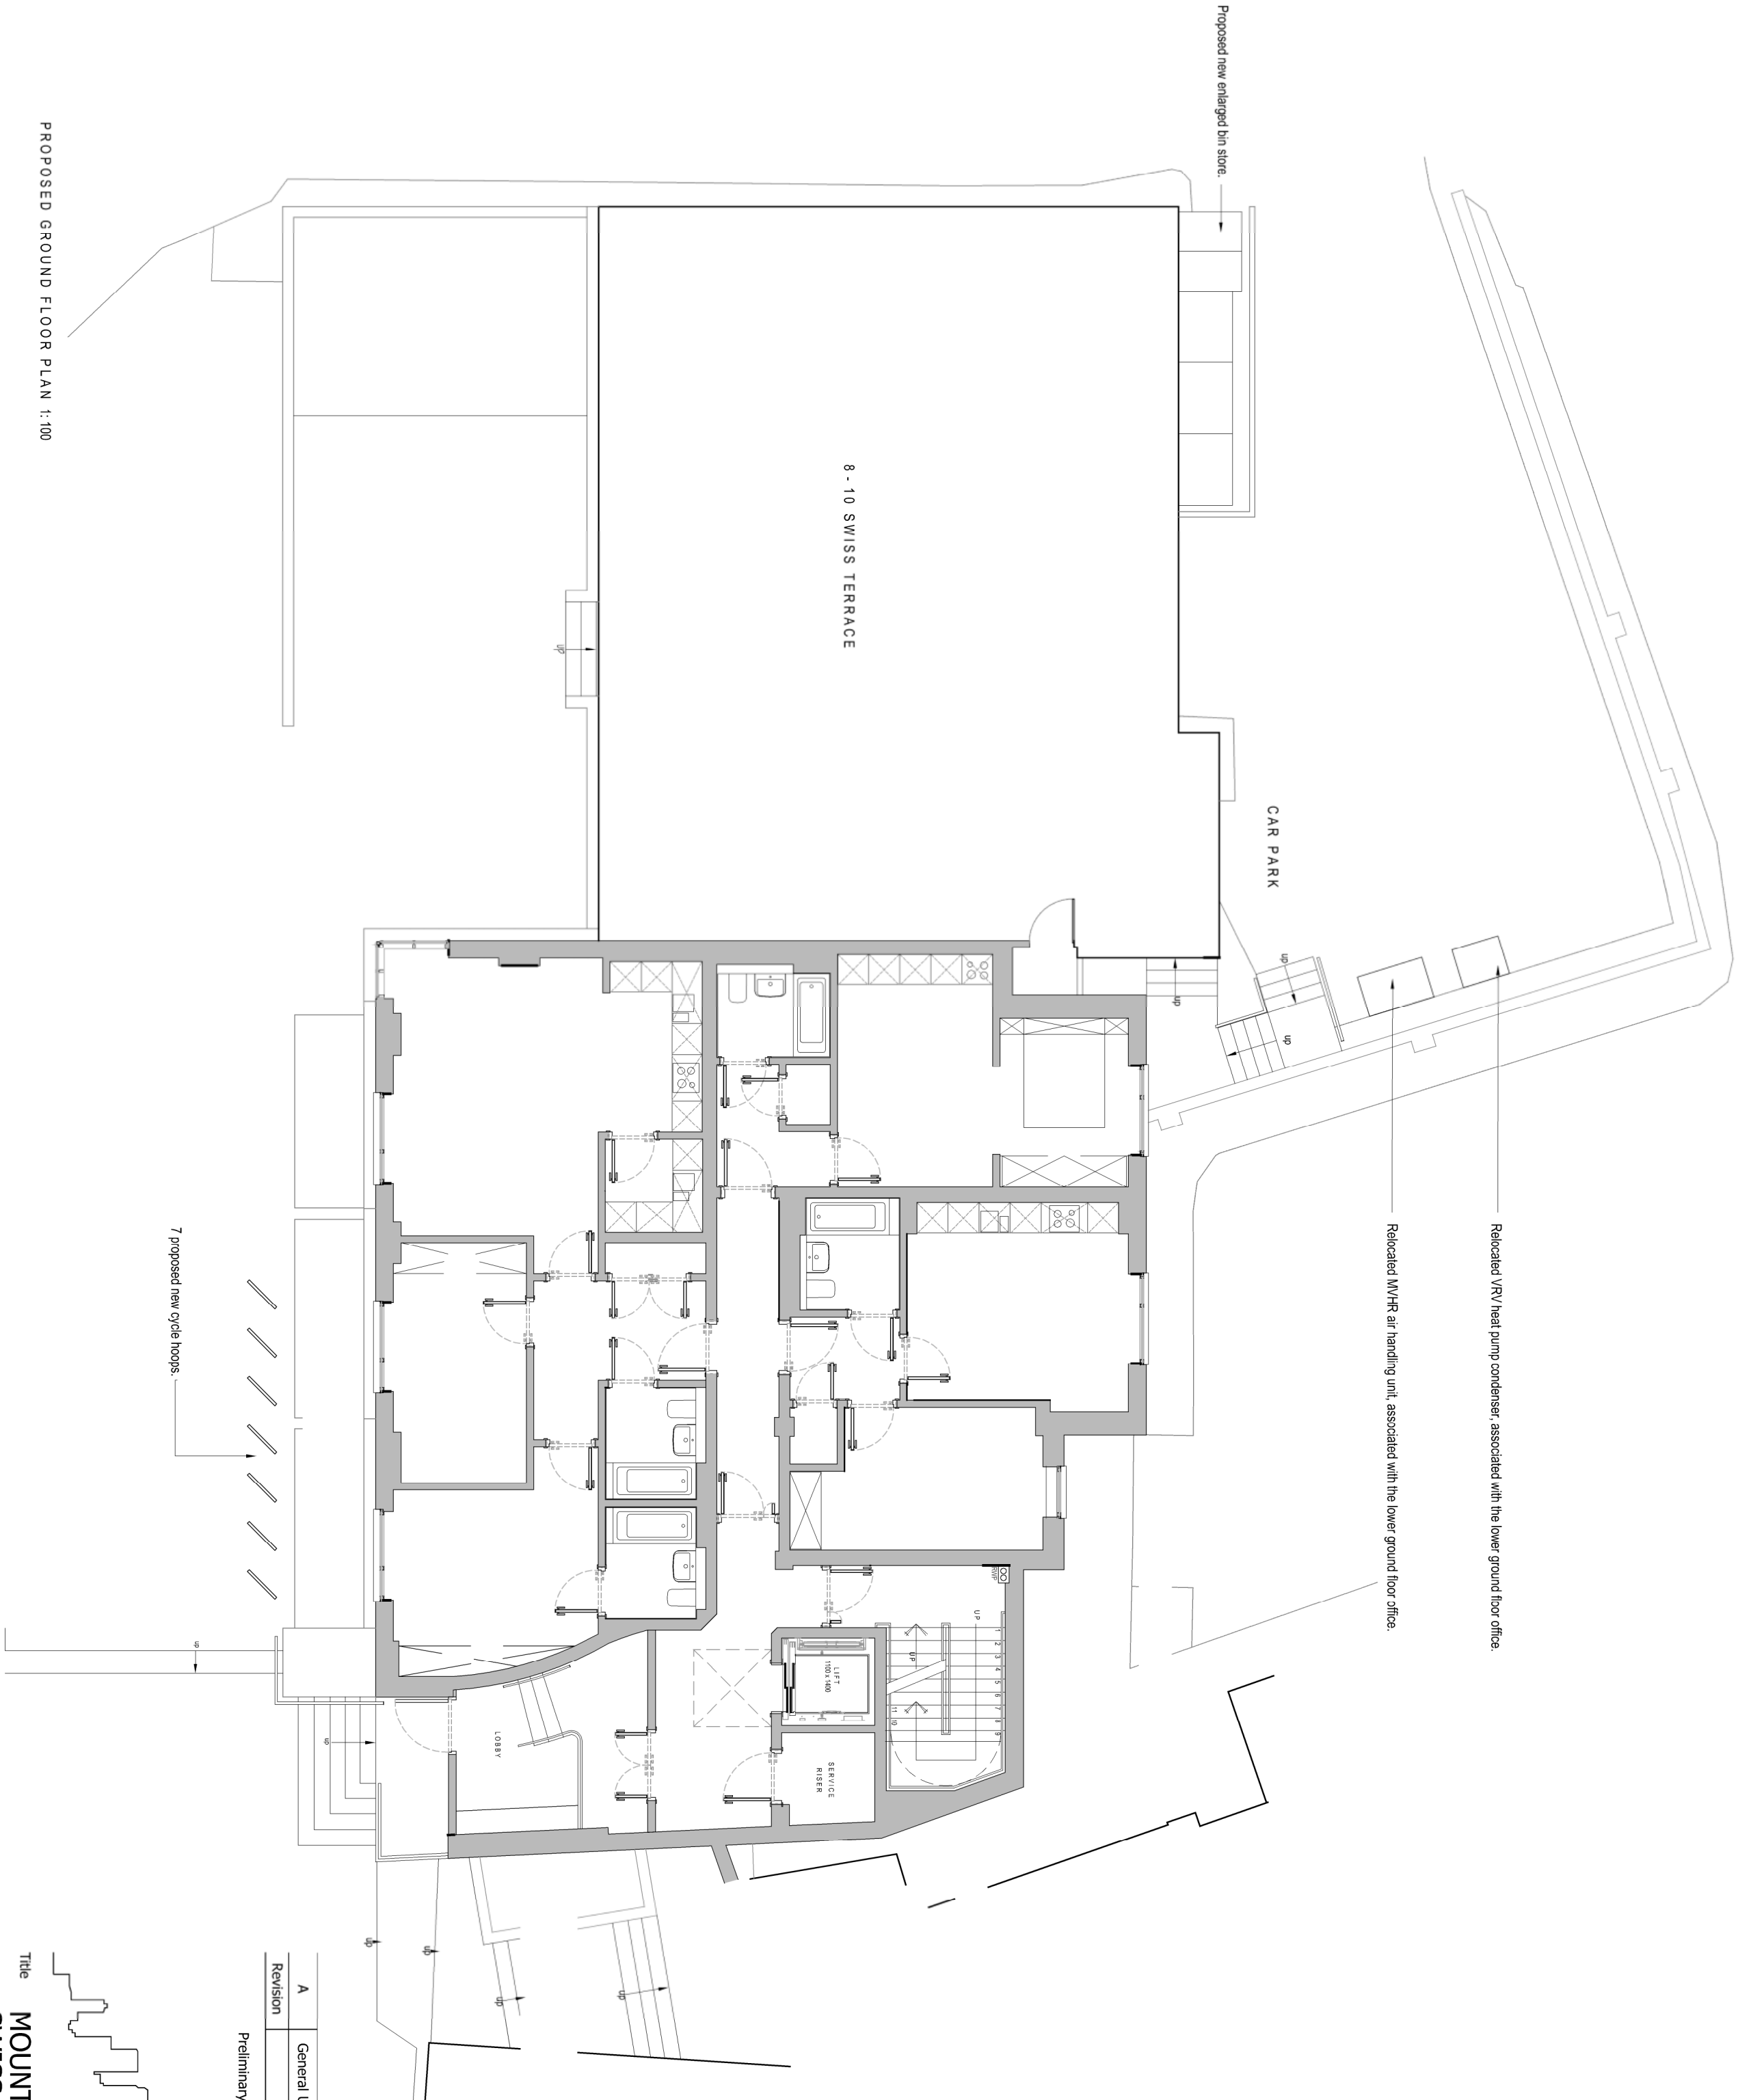

A	General Updates	Description	CSB	DC	01-11-18
Revision			Drawn	Checked	Date
Preliminary	<input type="checkbox"/>	Information	<input checked="" type="checkbox"/>	Tender	<input type="checkbox"/>
	<input type="checkbox"/>	Information	<input checked="" type="checkbox"/>	Construction	<input type="checkbox"/>
	<input type="checkbox"/>	Information	<input checked="" type="checkbox"/>	As Built	<input type="checkbox"/>



Woods Hardwick

Architects, Engineers and Development Consultants



Title
MOUNTVIEW LODGE, SWISS TERRACE
SWISS COTTAGE

Details
PROPOSED SITE PLAN

15-17 Goldington Road
Bedford
MK40 3NH
United Kingdom
T. +44 (0)1234 268862
F. +44 (0)1234 353034
mail@woodshardwick.com
www.woodshardwick.com

Scale
1:100@A2 Date
MARCH 2018 Drawn
JA Ck
DC

PLANNING ISSUE