





- 1. Contractors must check all dimensions on site. Only figured dimensions are to be worked from. Discrepancies must be reported to the Architect or Engineer before proceeding. © This drawing is copyright
- 2. Reproduced from OS Sitemap © by permission of Ordnance Survey® on behalf of The Controller of Her Majesty's Stationery Office. © Crown copyright 2008. All rights reserved. Licence number 100007126.

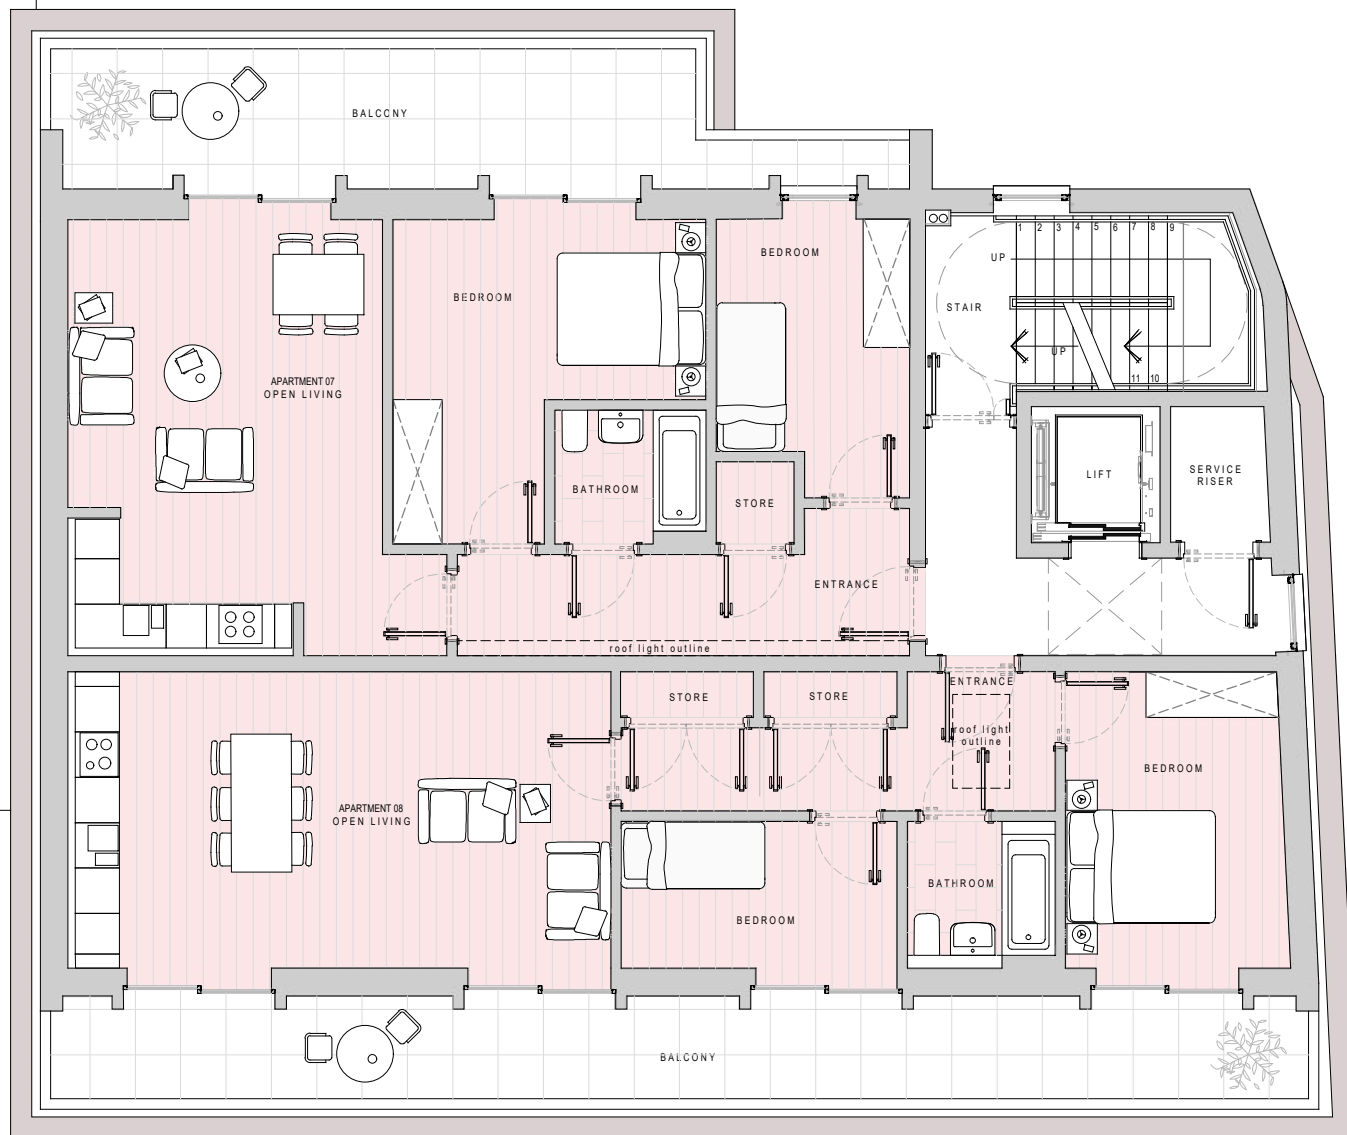

PROPOSED NEW EIGHTH FLOOR 1:100

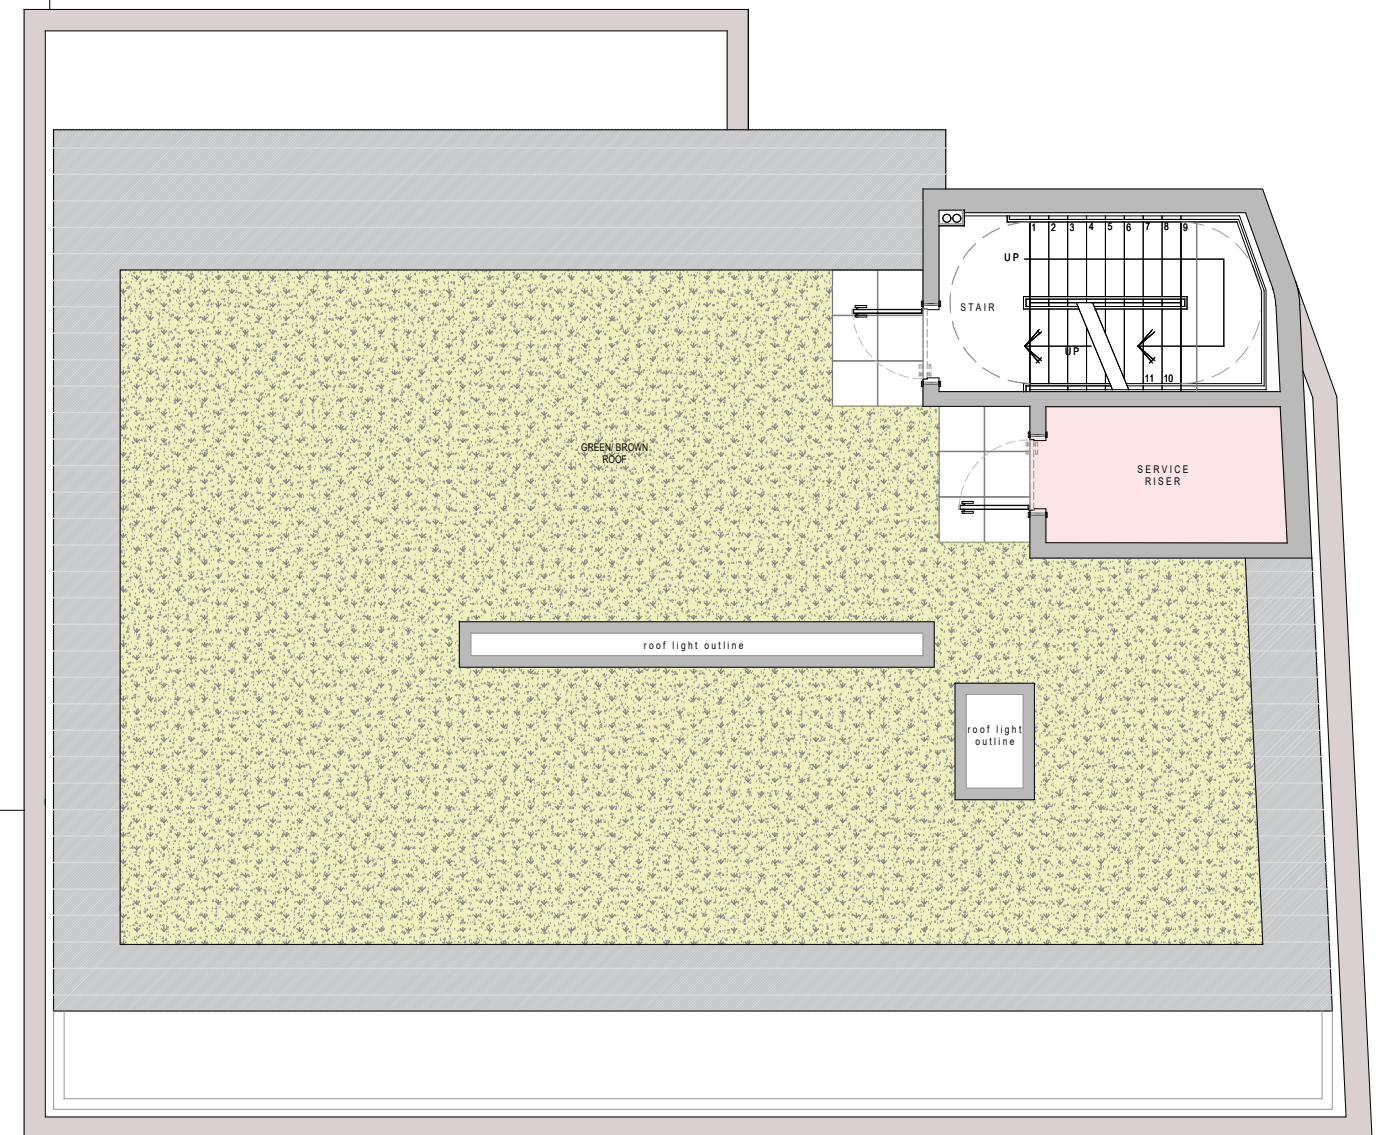


PROPOSED NEW ROOF TOP 1:100

0 5
 Do not scale off this drawing
 This drawing is for identification and is intended for planning purposes only



PLANNING ISSUE

E	Drawing Title Updated	CSB	DC	19-10-18	
D	Bedroom arrangement amended to apartment 8	DC		15-08-18	
C	Scheme design updated to reflect Pre-Planning feedback	DC		09-08-18	
B	Apartment windows amended.	JA	DC	04-05-18	
A	Apartment numbers amended.	JA	DC	02-05-18	
Revision	Description	Drawn	Checked	Date	
	Preliminary <input type="checkbox"/>	Information <input checked="" type="checkbox"/>	Tender <input type="checkbox"/>	Construction <input type="checkbox"/>	As Built <input type="checkbox"/>

 

Woods Hardwick
 Architects, Engineers and Development Consultants

Title MOUNTVIEW LODGE, SWISS TERRACE
 STEWARTBY
 Details PROPOSED EIGHTH FLOOR AND ROOF PLAN

15-17 Goldington Road
 Bedford
 MK40 3NH
 United Kingdom
 T. +44 (0)1234 358862
 F. +44 (0)1234 353034
 mail@woods-hardwick.com
 www.woods-hardwick.com

Scale 1:100 @ A3 Date MARCH 2018 Drawn JA Chk DC

18086 - P09_E

Please consider the environment before printing this drawing