




FRONT OF THE HOUSE

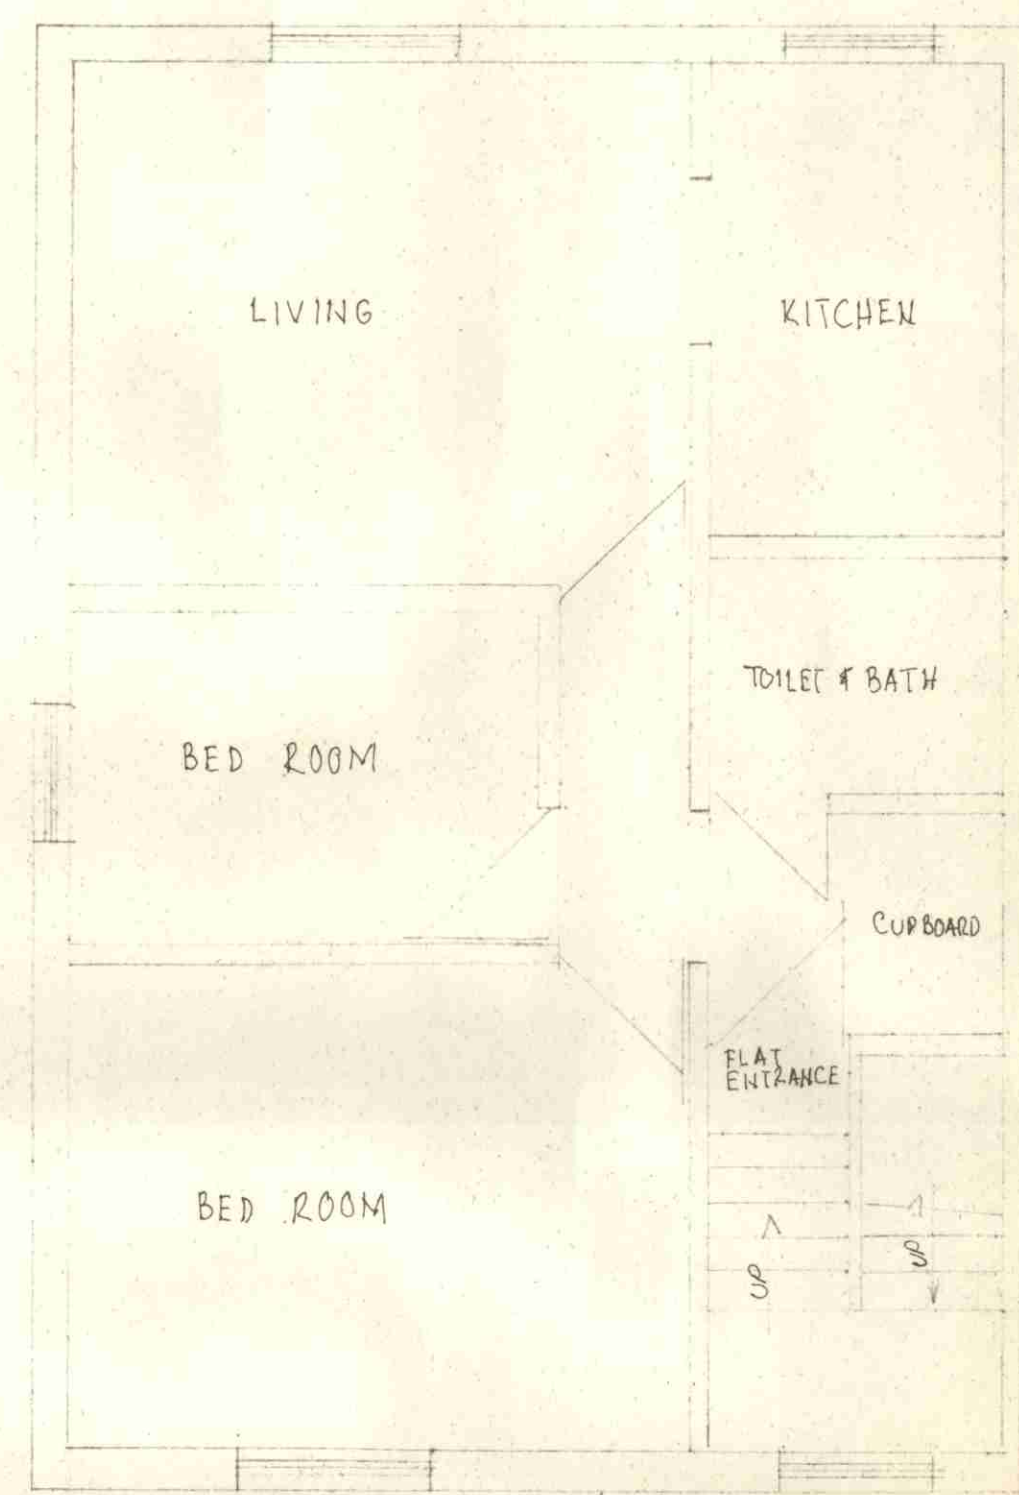



SECOND FLOOR PLAN AS EXISTING

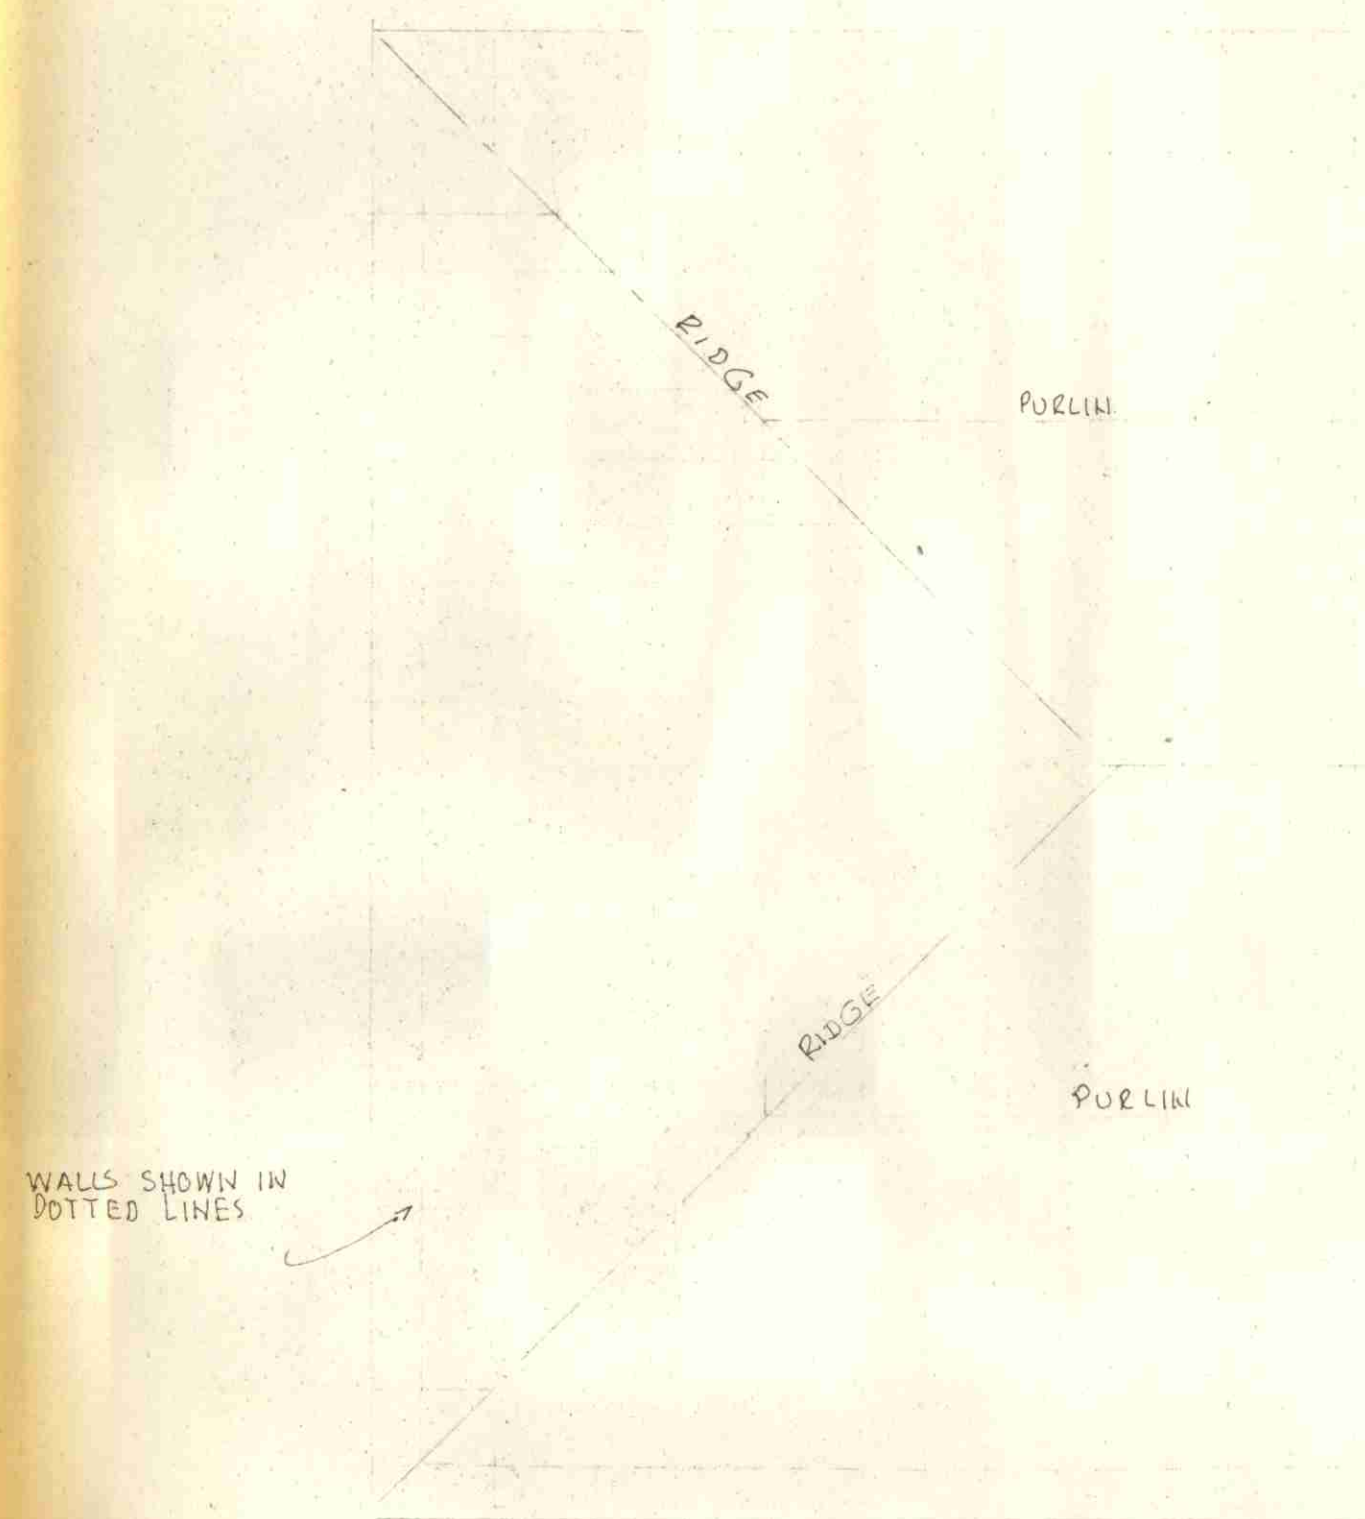


ROOF PLAN AS EXISTING

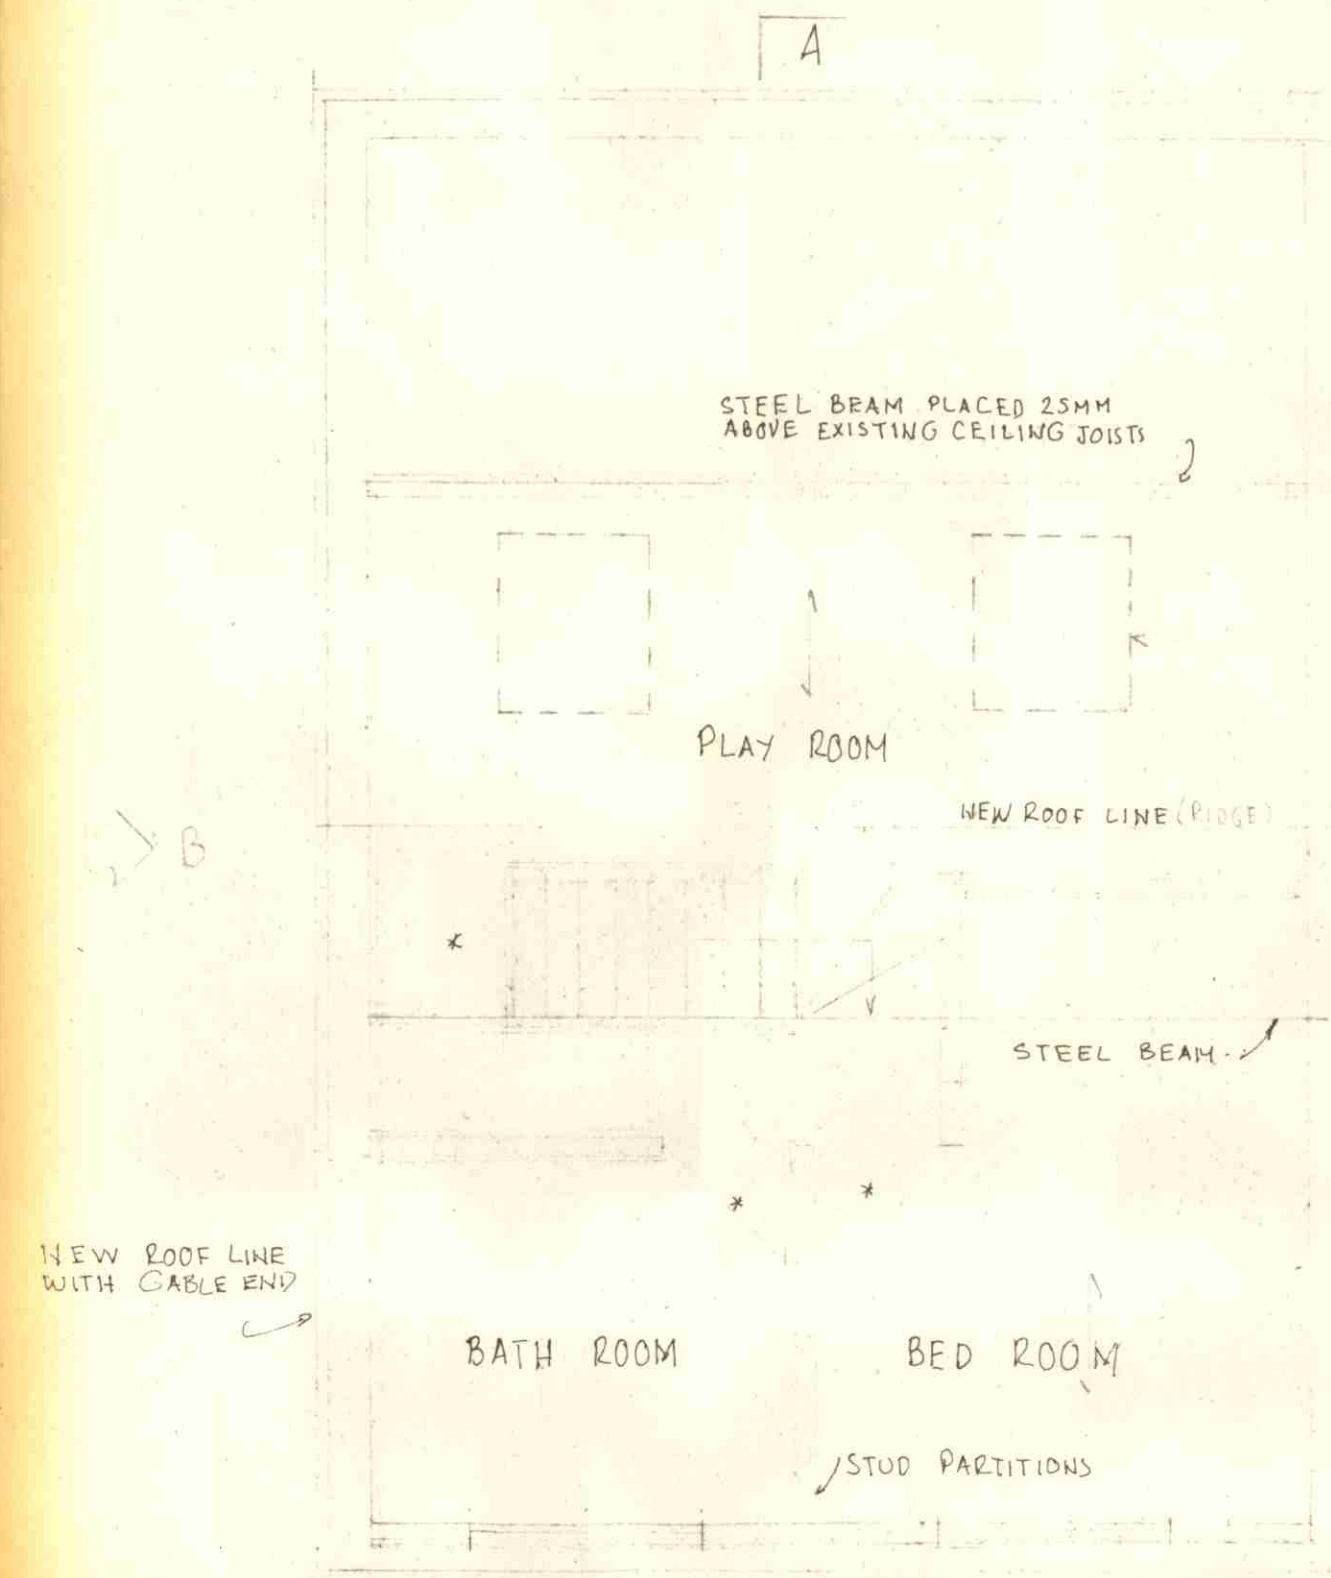


PROPOSED LOFT ROOM PLAN

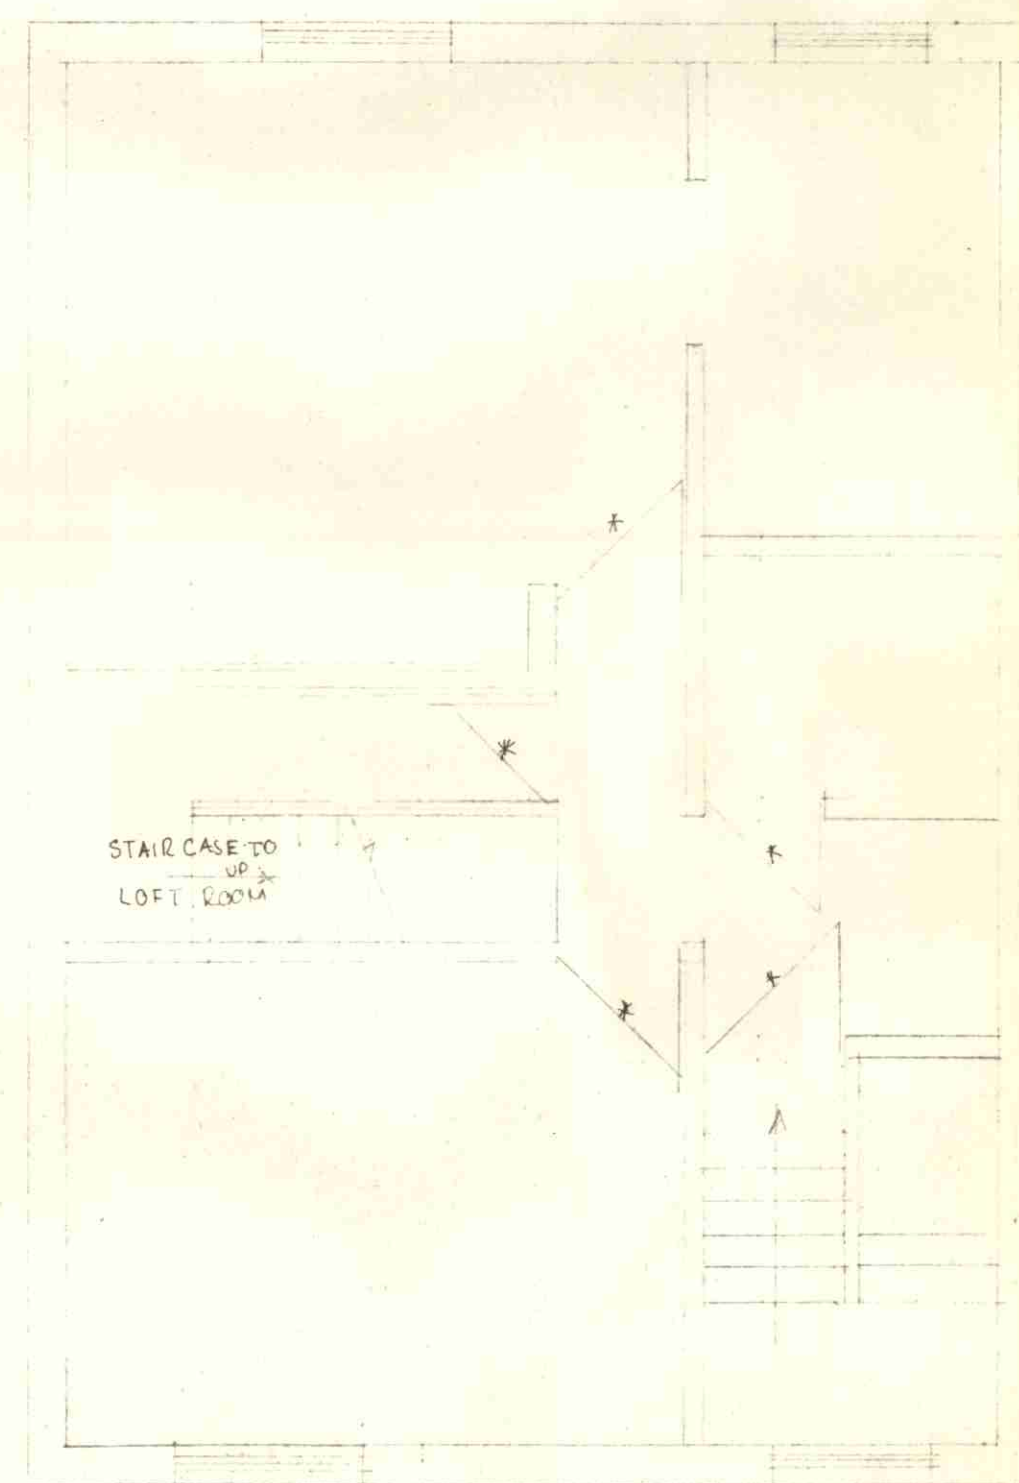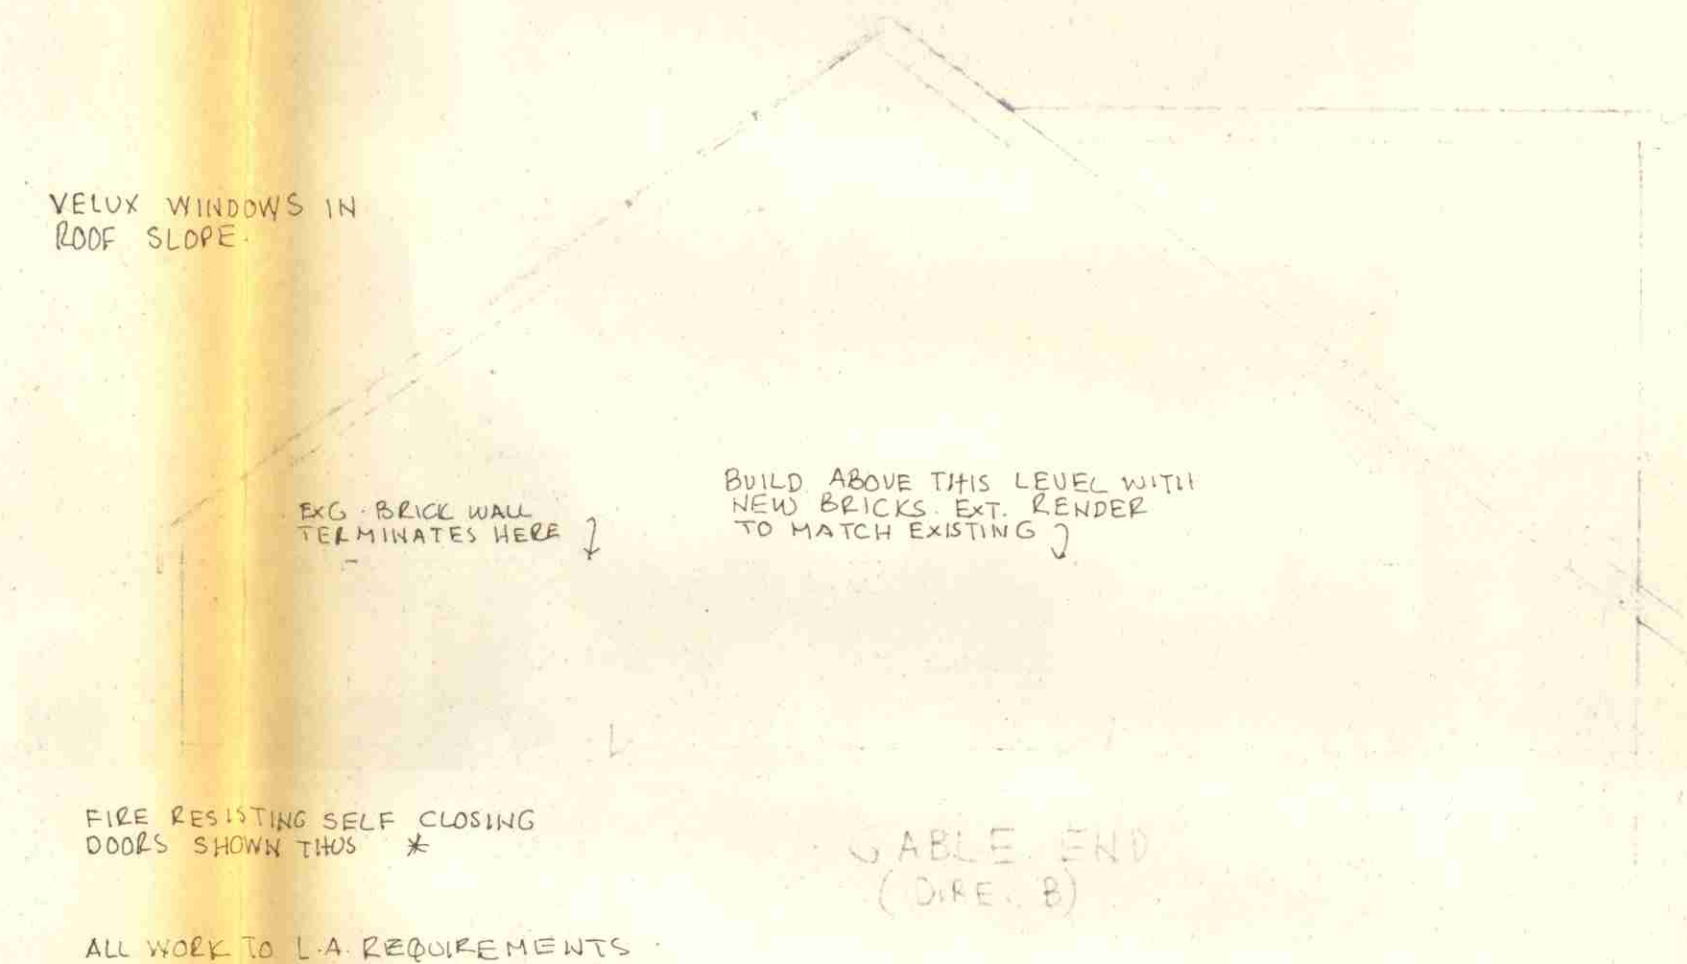


PROPOSED 2ND FLOOR PLAN

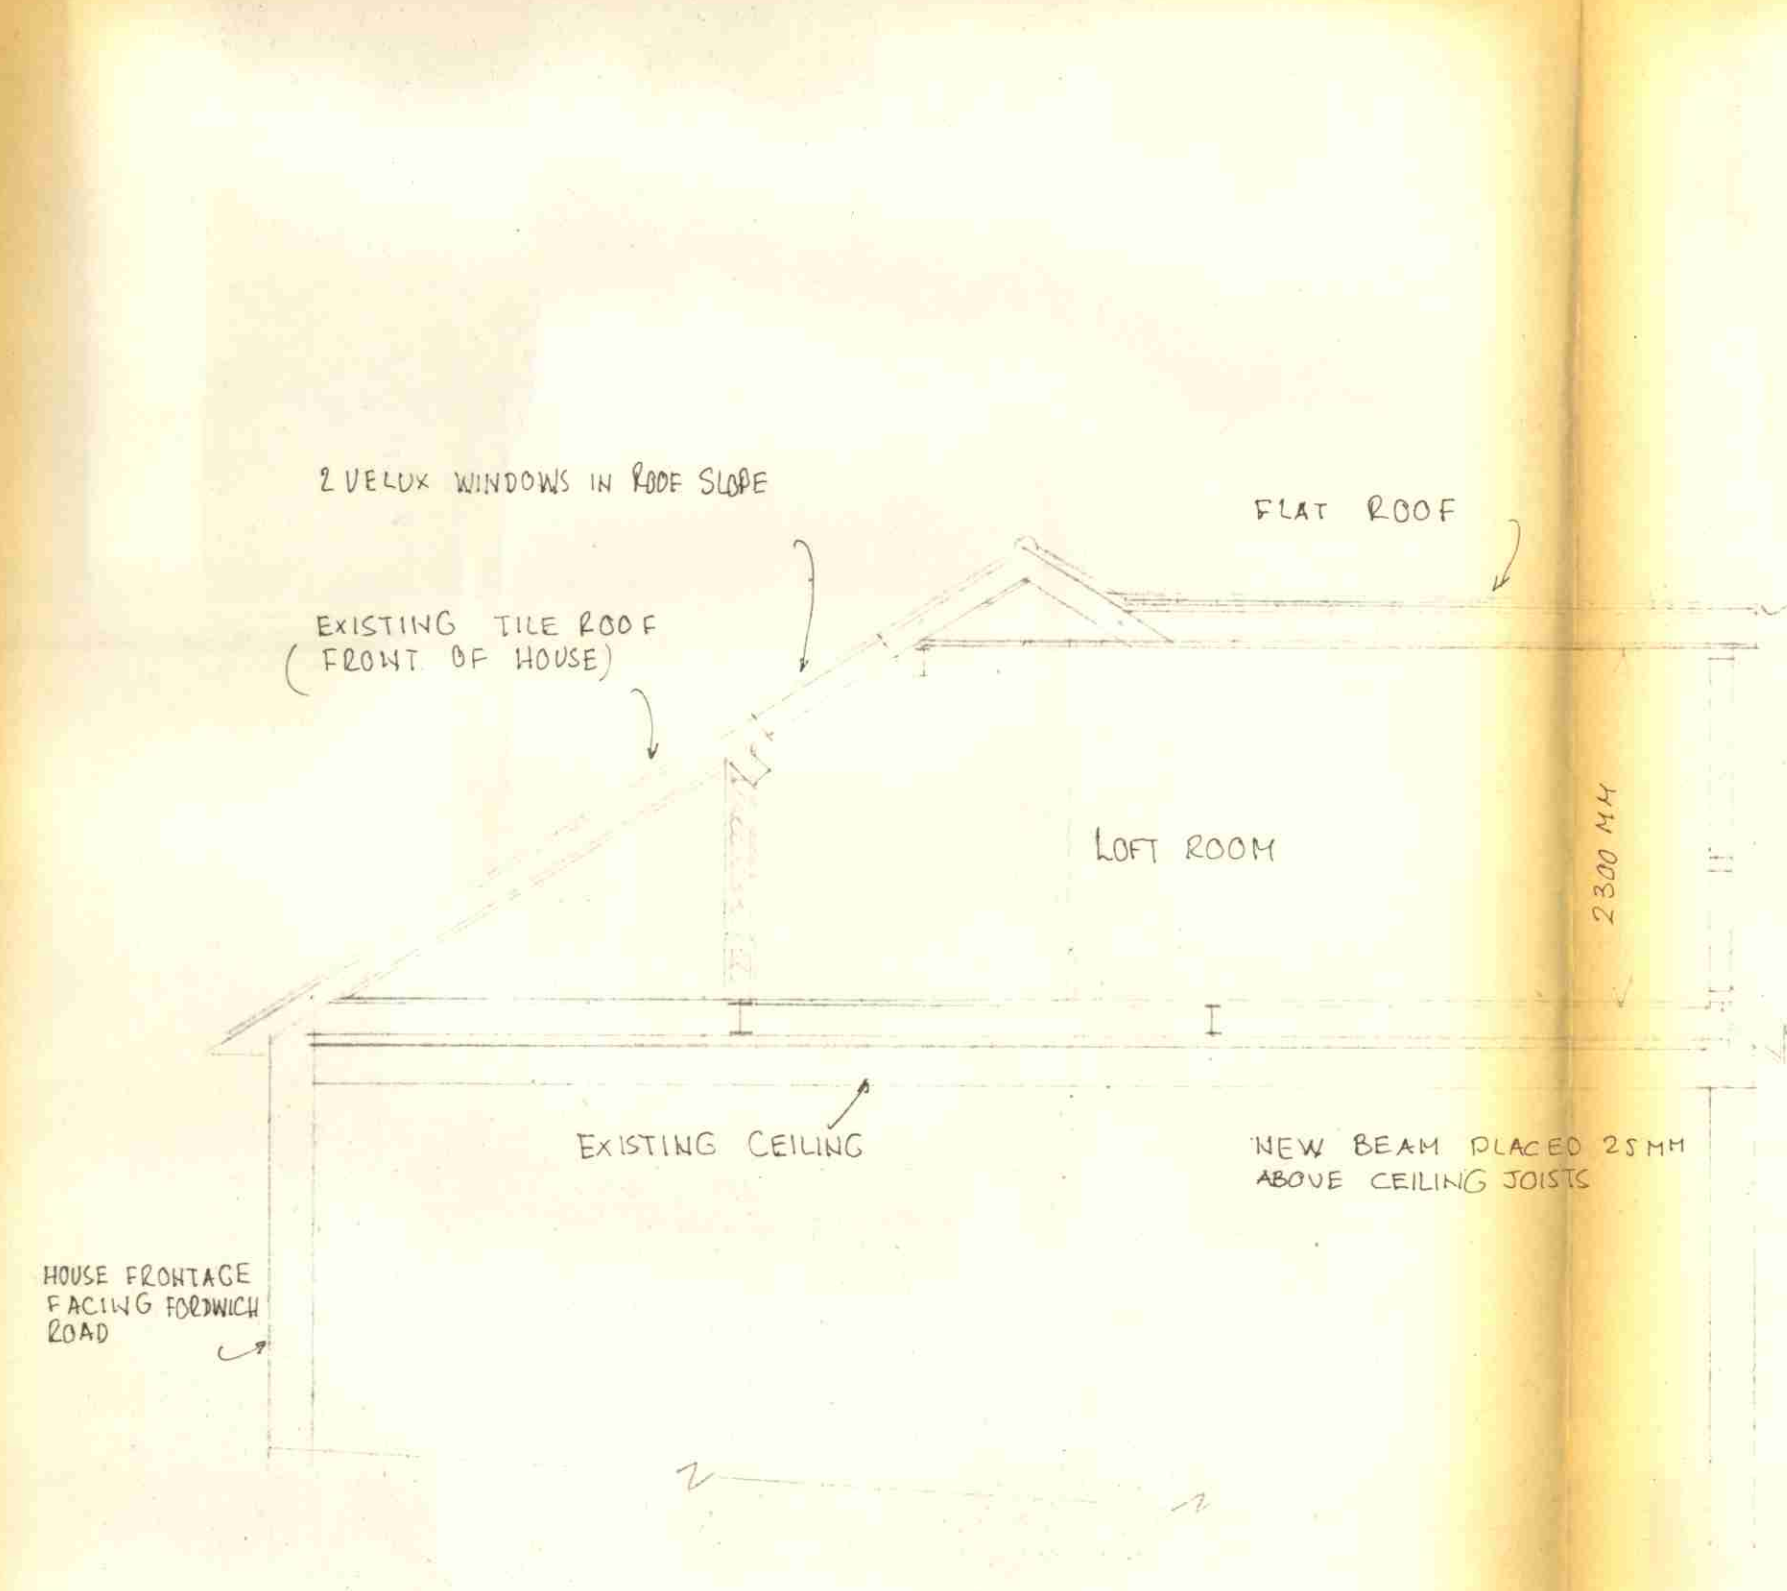

SECTION A-A

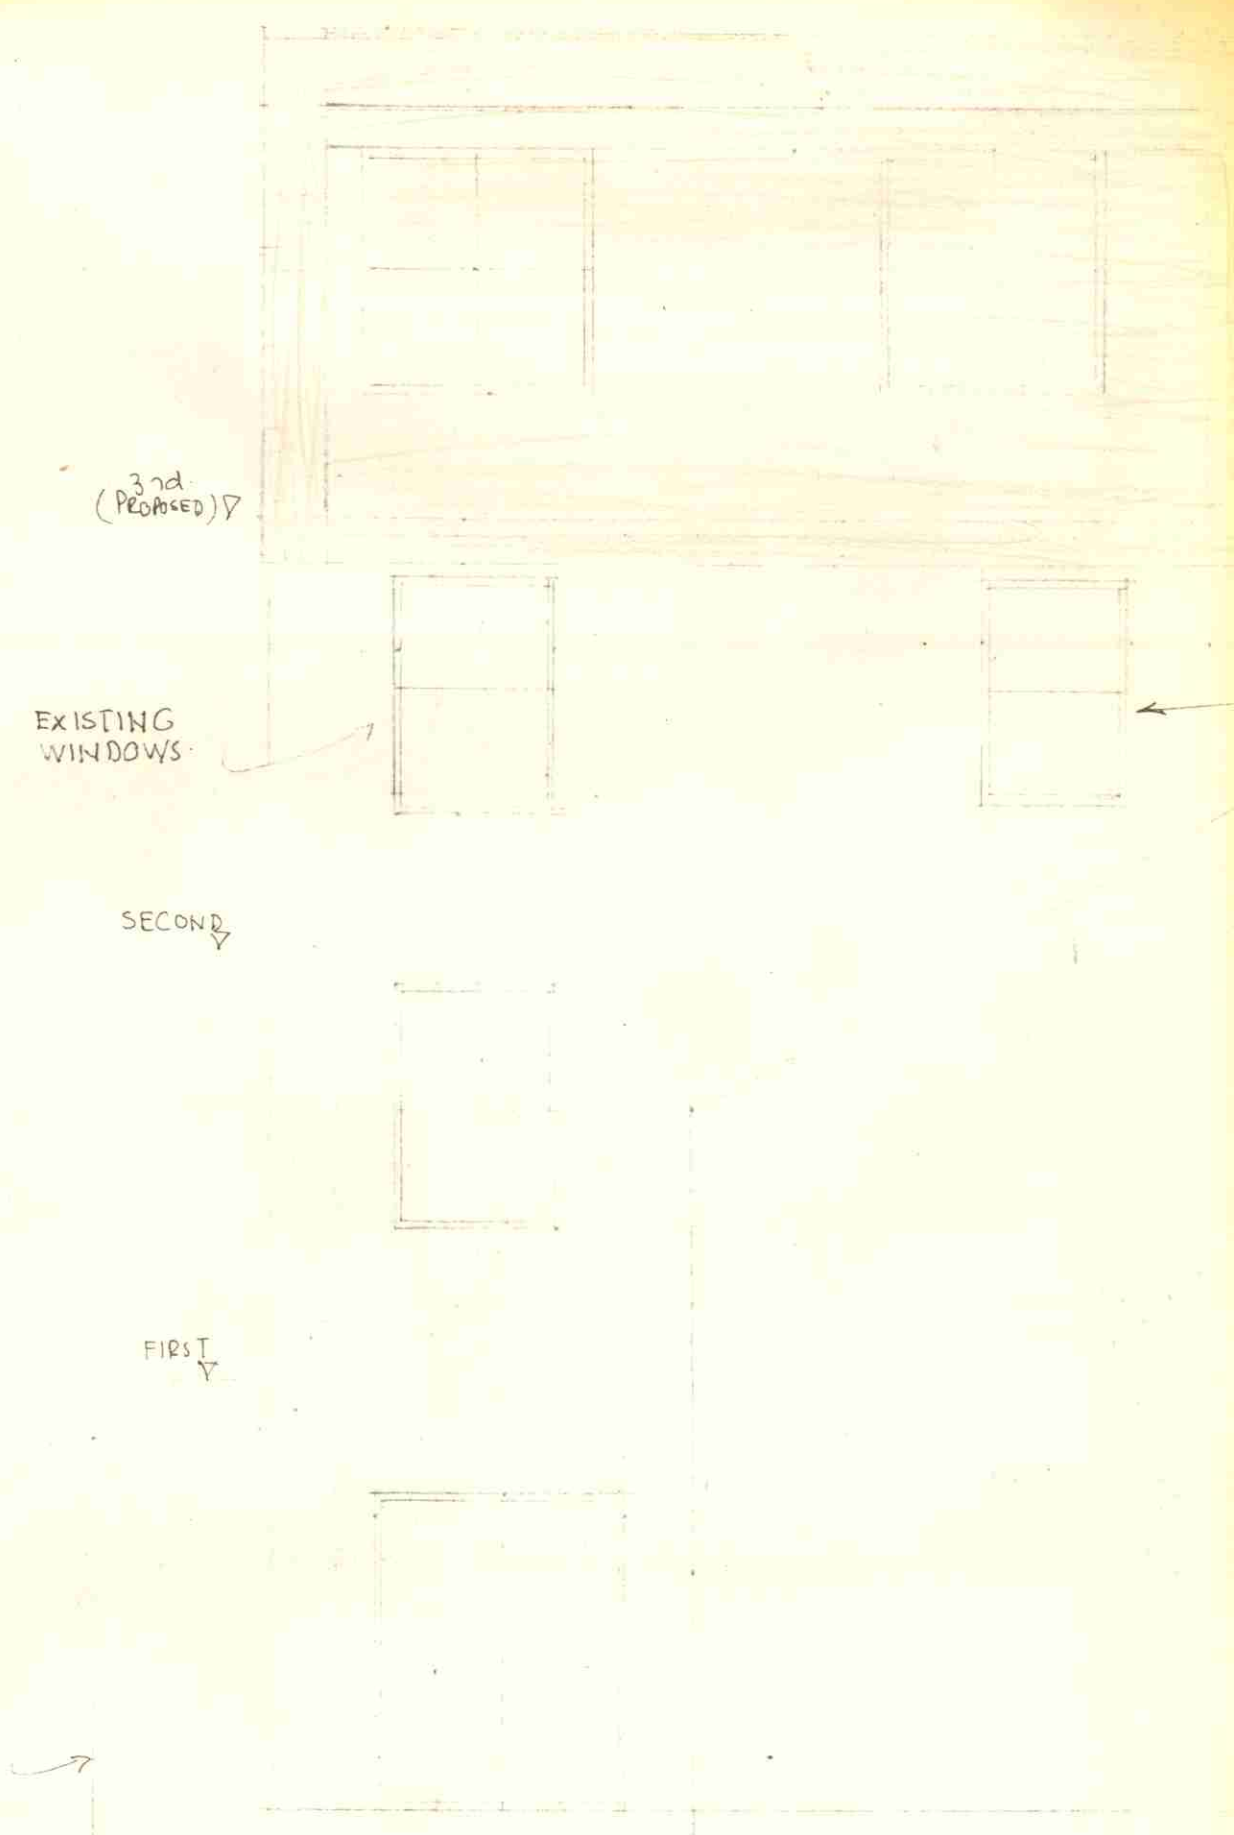

REAR ELEVATION

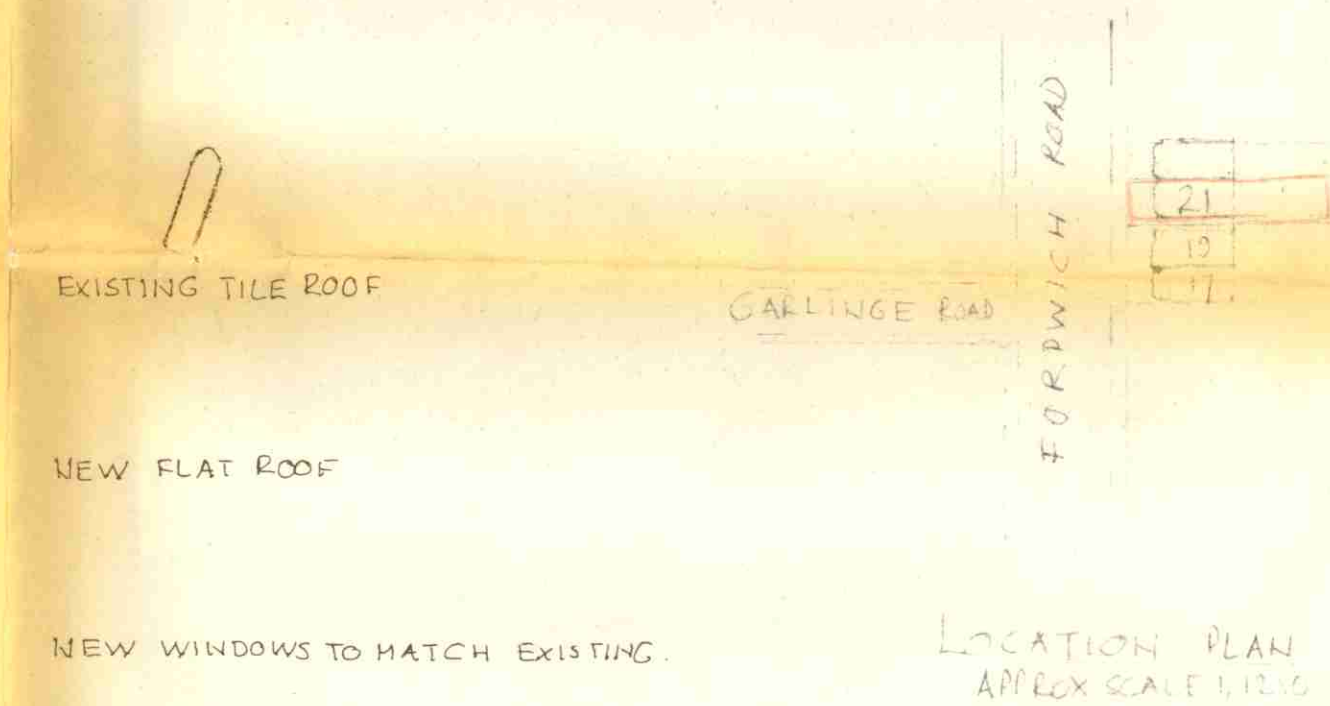

TP8703123

PROPOSED LOFT CONVERSION AT No 21, FORDWICH RD. LONDON NW 2

PLANS SECTIONS AND ELEVATIONS

SCALE 1:50 DATE AUG 87
 DRAWN P.R.
 DED No 01 REV