


DO NOT SCALE THIS DRAWING

Contractors are to check all dimensions prior to commencement on site and notify the architect of any errors, omissions, or discrepancies.

TateHindle Limited retain copyright of this drawing. It may not be copied, altered or reproduced in any way without their written authority.

NOTE: TO BE COSTED AS AN ALTERNATE OPTION TO DEM(03)009

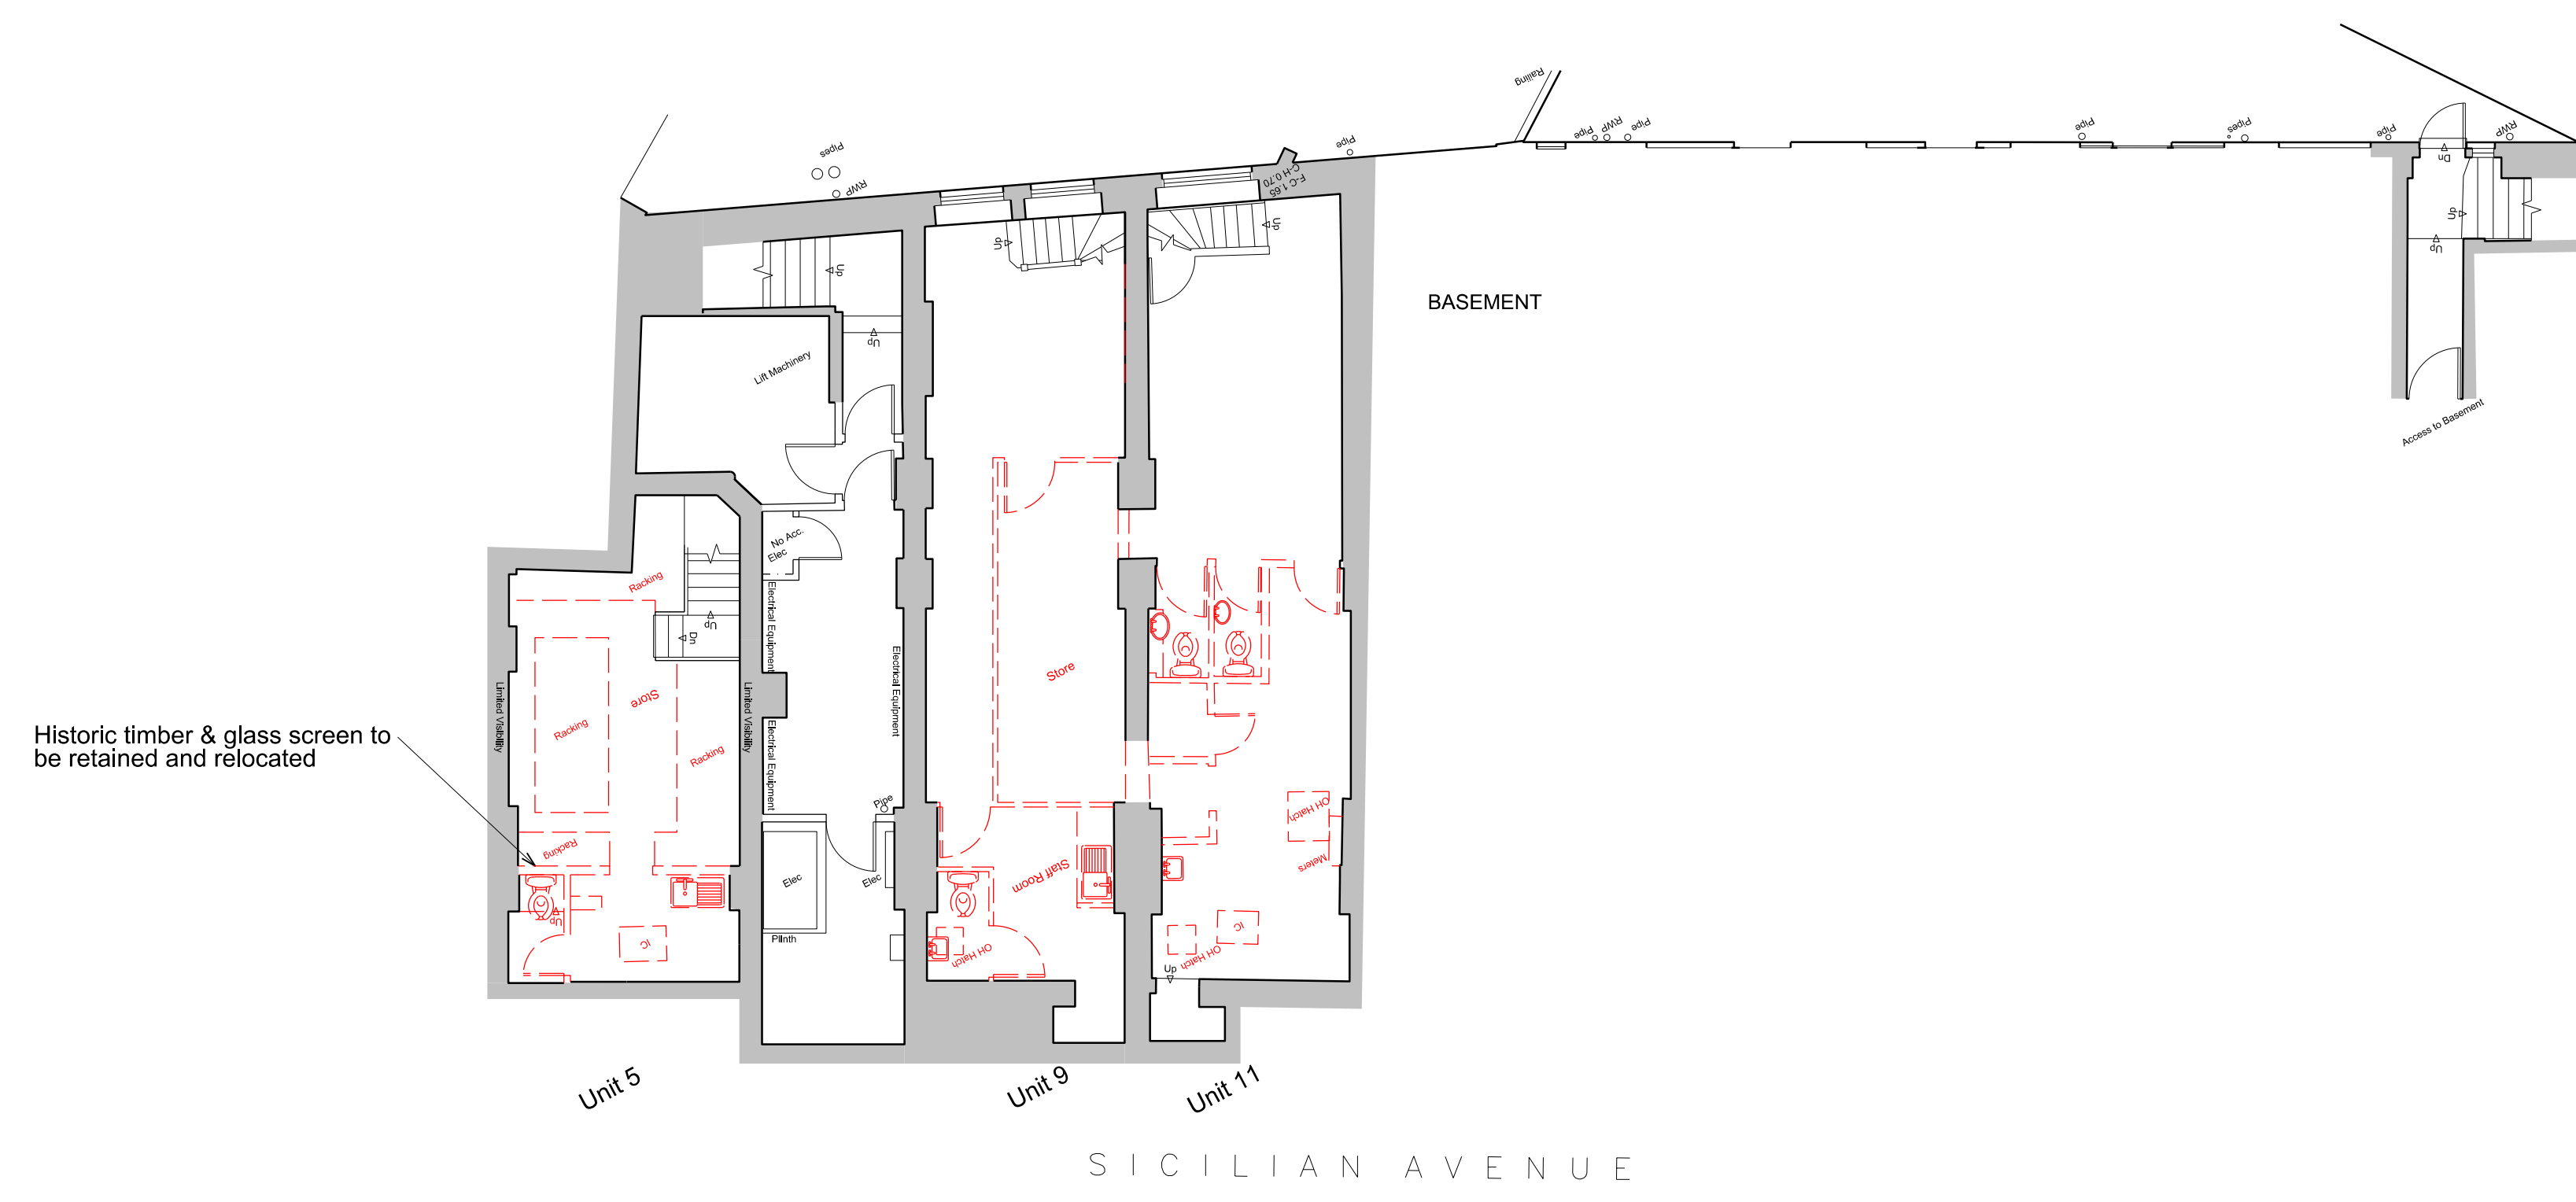

01	Staircases changed for planning	20-11-18	HEG	SB
00	Stage 3 Issue	14-09-18	HEG	SB
Rev	Description	Date	Drawn	Checked

FOR INFORMATION

Client
LABs Holborn

Project
LABs Sicilian Avenue and Vernon House Holborn, London

Drawing
**DEMOLITION
 BASEMENT FLOOR PLAN
 ALTERNATE OPTION**

Scale	Drawn	Date	Checked
1:100@A1	HEG	11-06-18	SB
Project no.	Dwg	Revision	
15166	DEM(03)009a	01	

tatehindle

TateHindle Limited
 1 Lindsey Street
 Smithfield
 London EC1A 9HP

T 020 7332 4850
 mail@tatehindle.co.uk
 www.tatehindle.co.uk

