


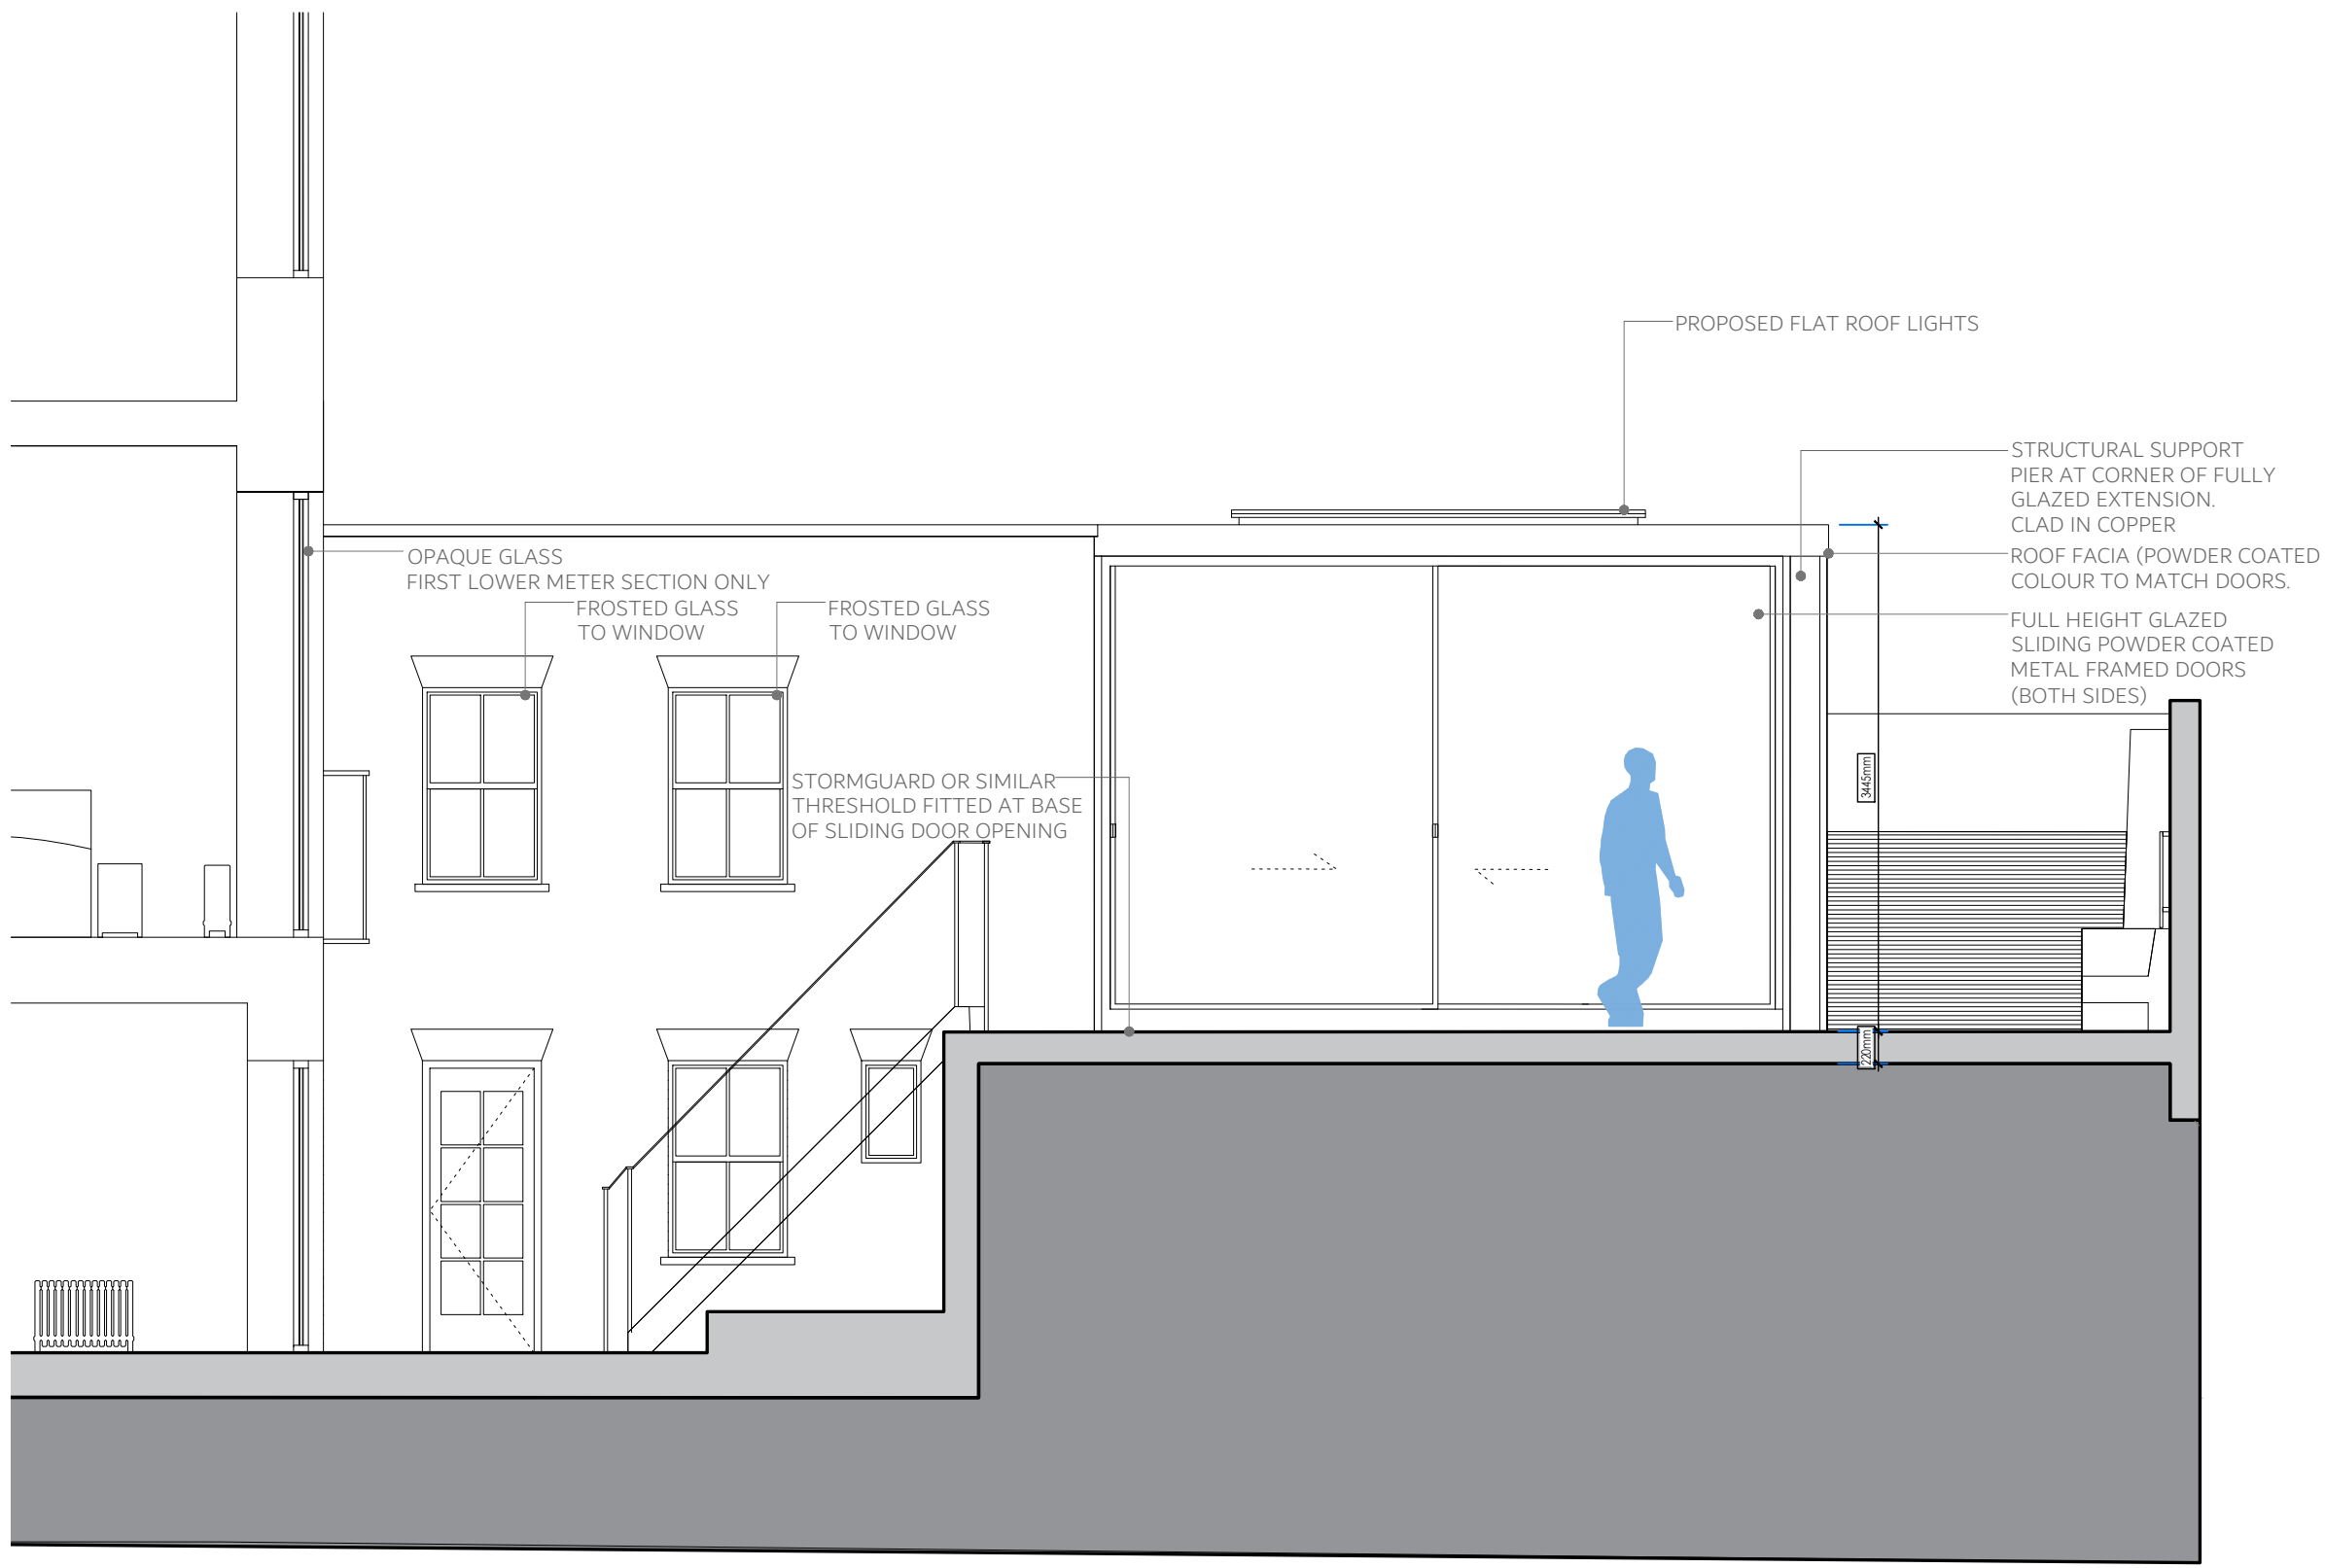


1 SECTION AA

Scale: 1:50 @ A1



2 SECTION BB

Scale: 1:50 @ A1

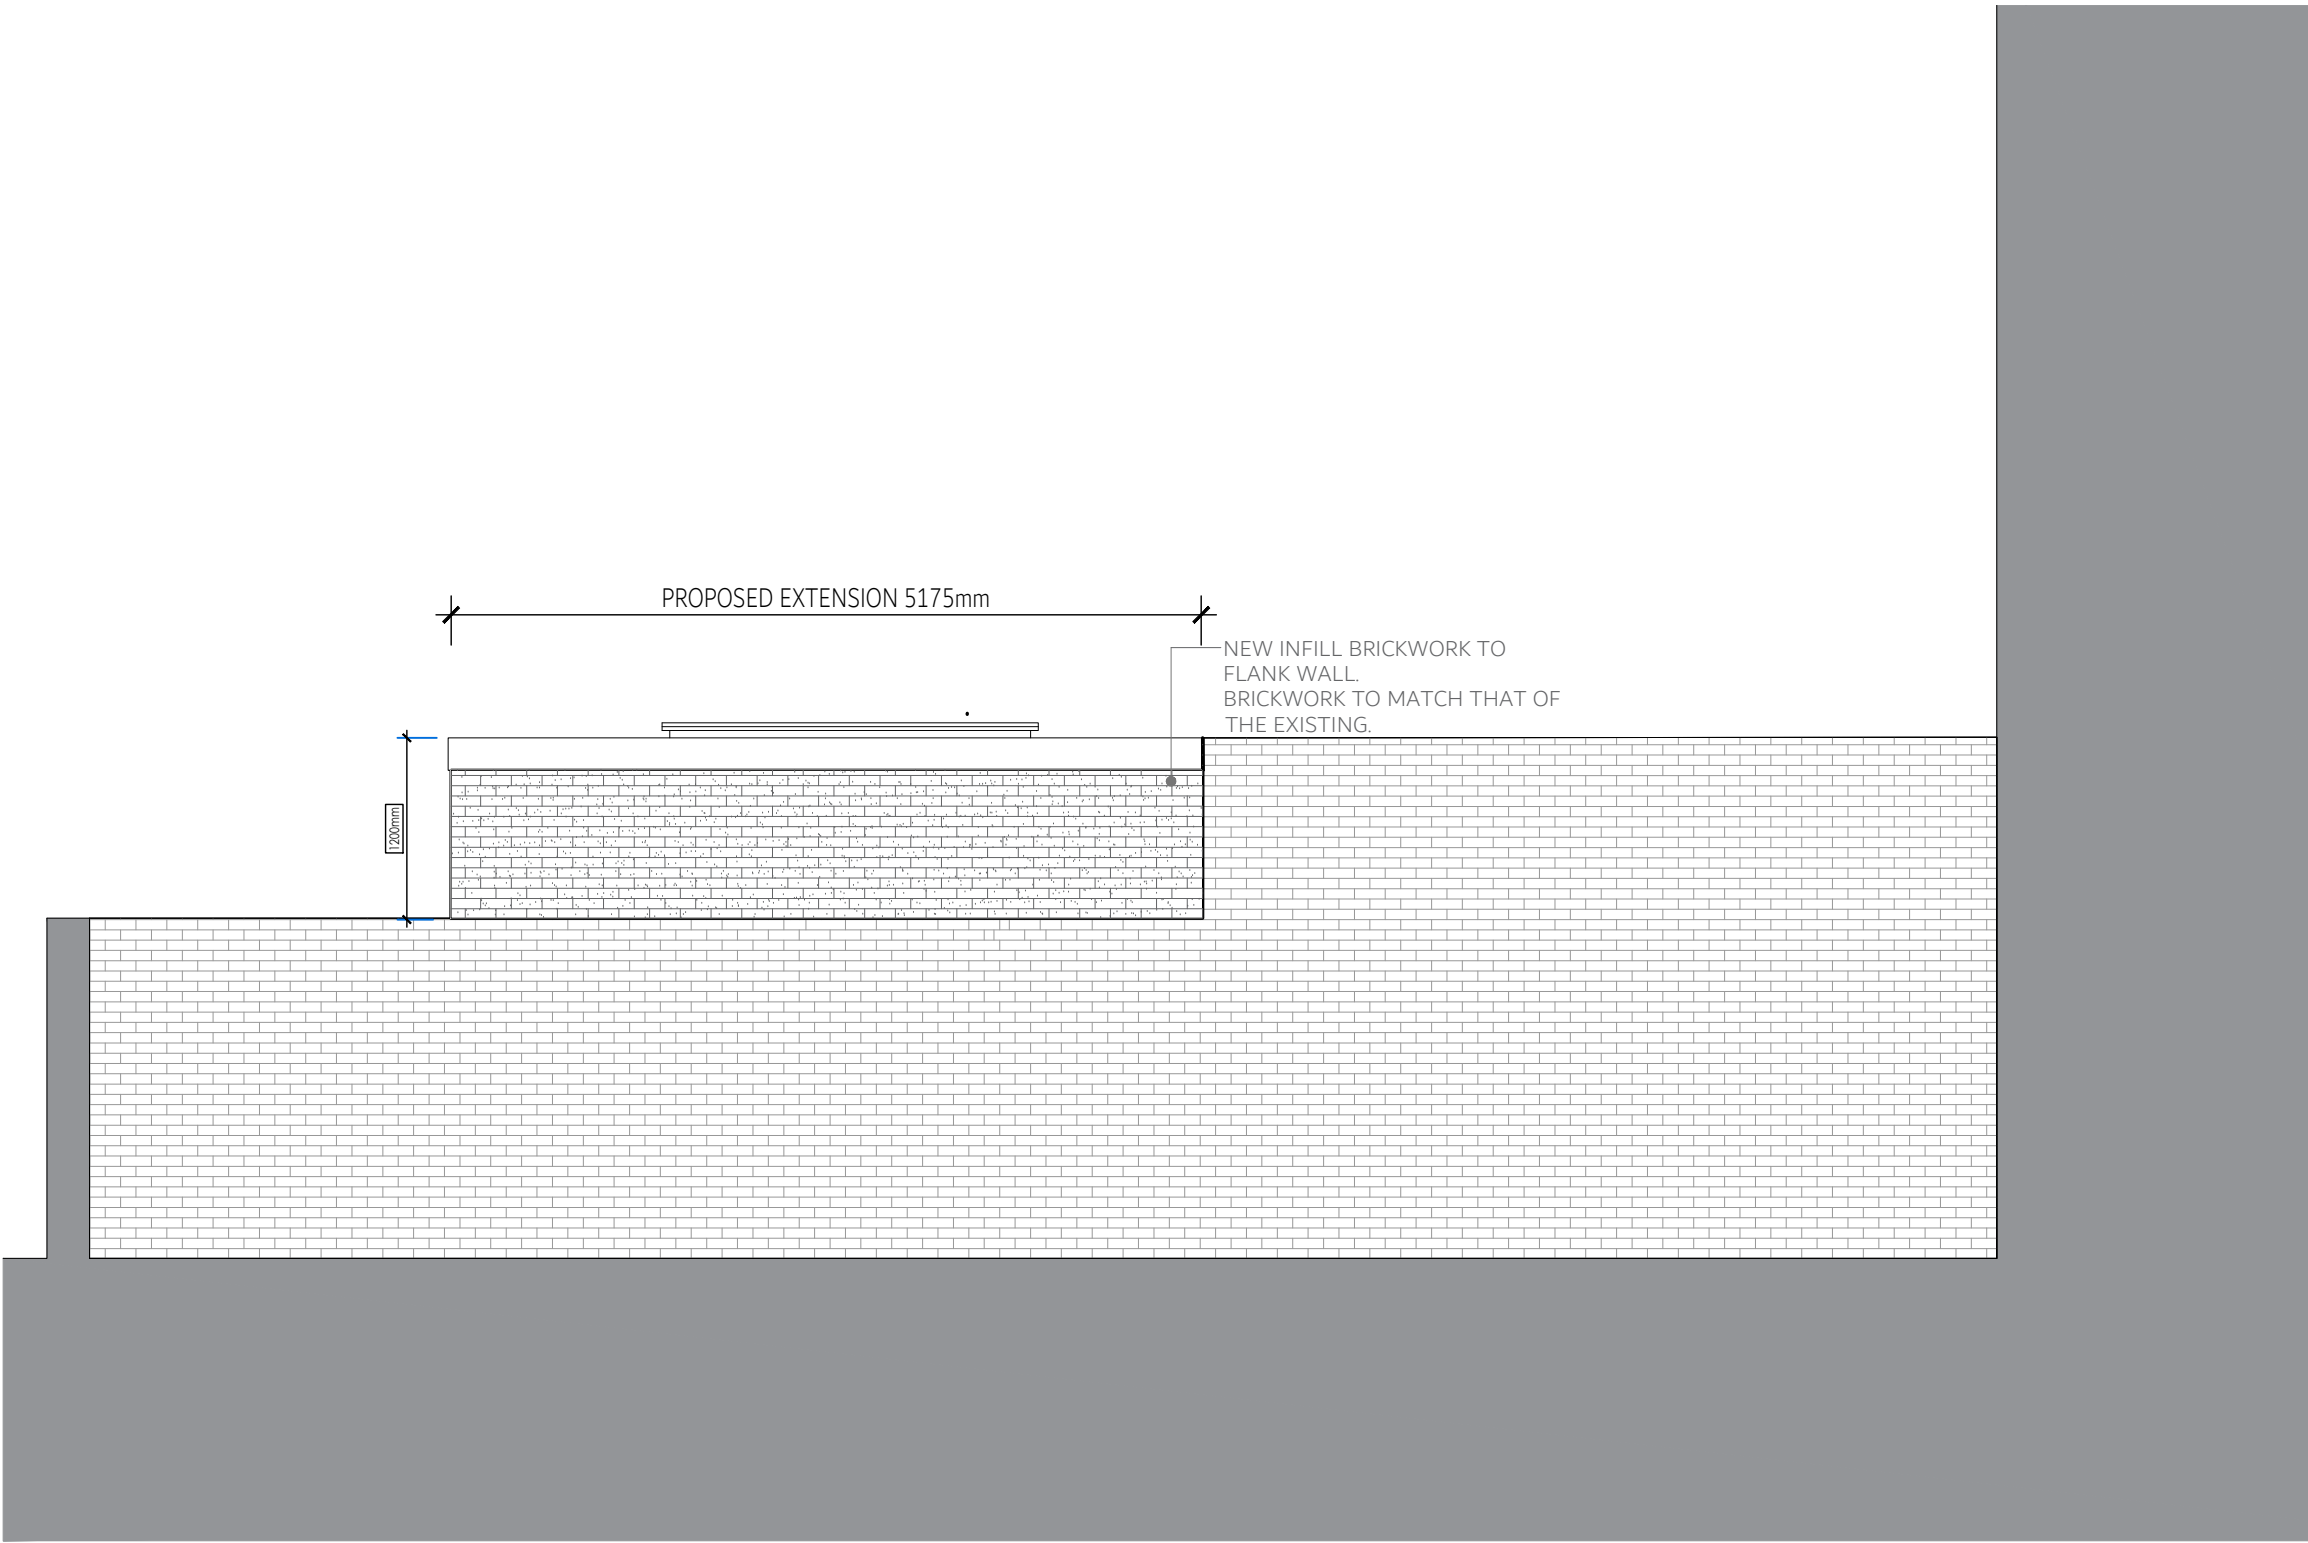


3 Rear Extension Elevation From No 80 Garden

Scale: 1:50 @ A1



4 PROPOSED REAR ELEVATION

Scale: 1:50 @ A1

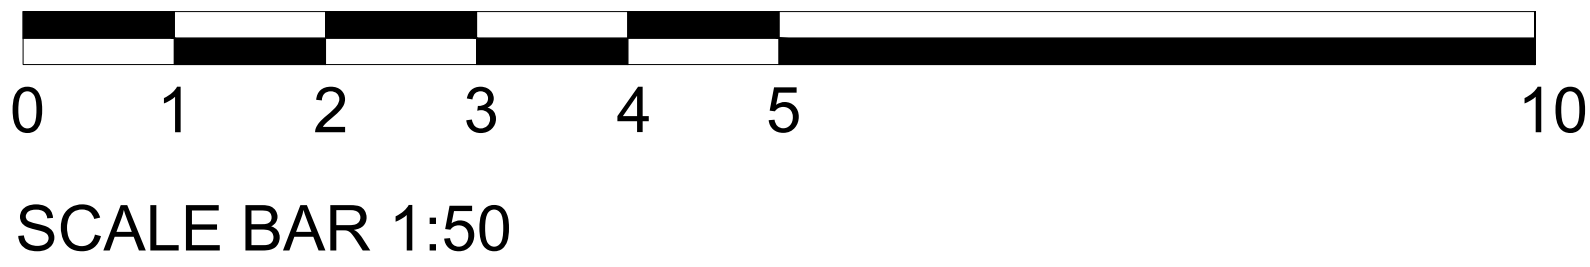

Job Title: GUILDFORD STREET	Drawing Title: PROPOSED ELEVATIONS & SECTION	Date 28.10.18	Scales 1:50@A1	Drawing Status PLANNING	Drawing No. GS / SK02	Revision —	NOTES: THIS DRAWING IS FOR PLANNING APPROVAL ONLY AND IS NOT A CONSTRUCTION DRAWING ALL DIMENSIONS TO BE CHECKED ON SITE BY CONTRACTOR (DO NOT SCALE FROM THIS DRAWING) (UNLESS OTHERWISE STATED ALL DIMENSIONS ARE IN MILLIMETERS)
--------------------------------	--	------------------	-------------------	----------------------------	--------------------------	---------------	---