


Planning

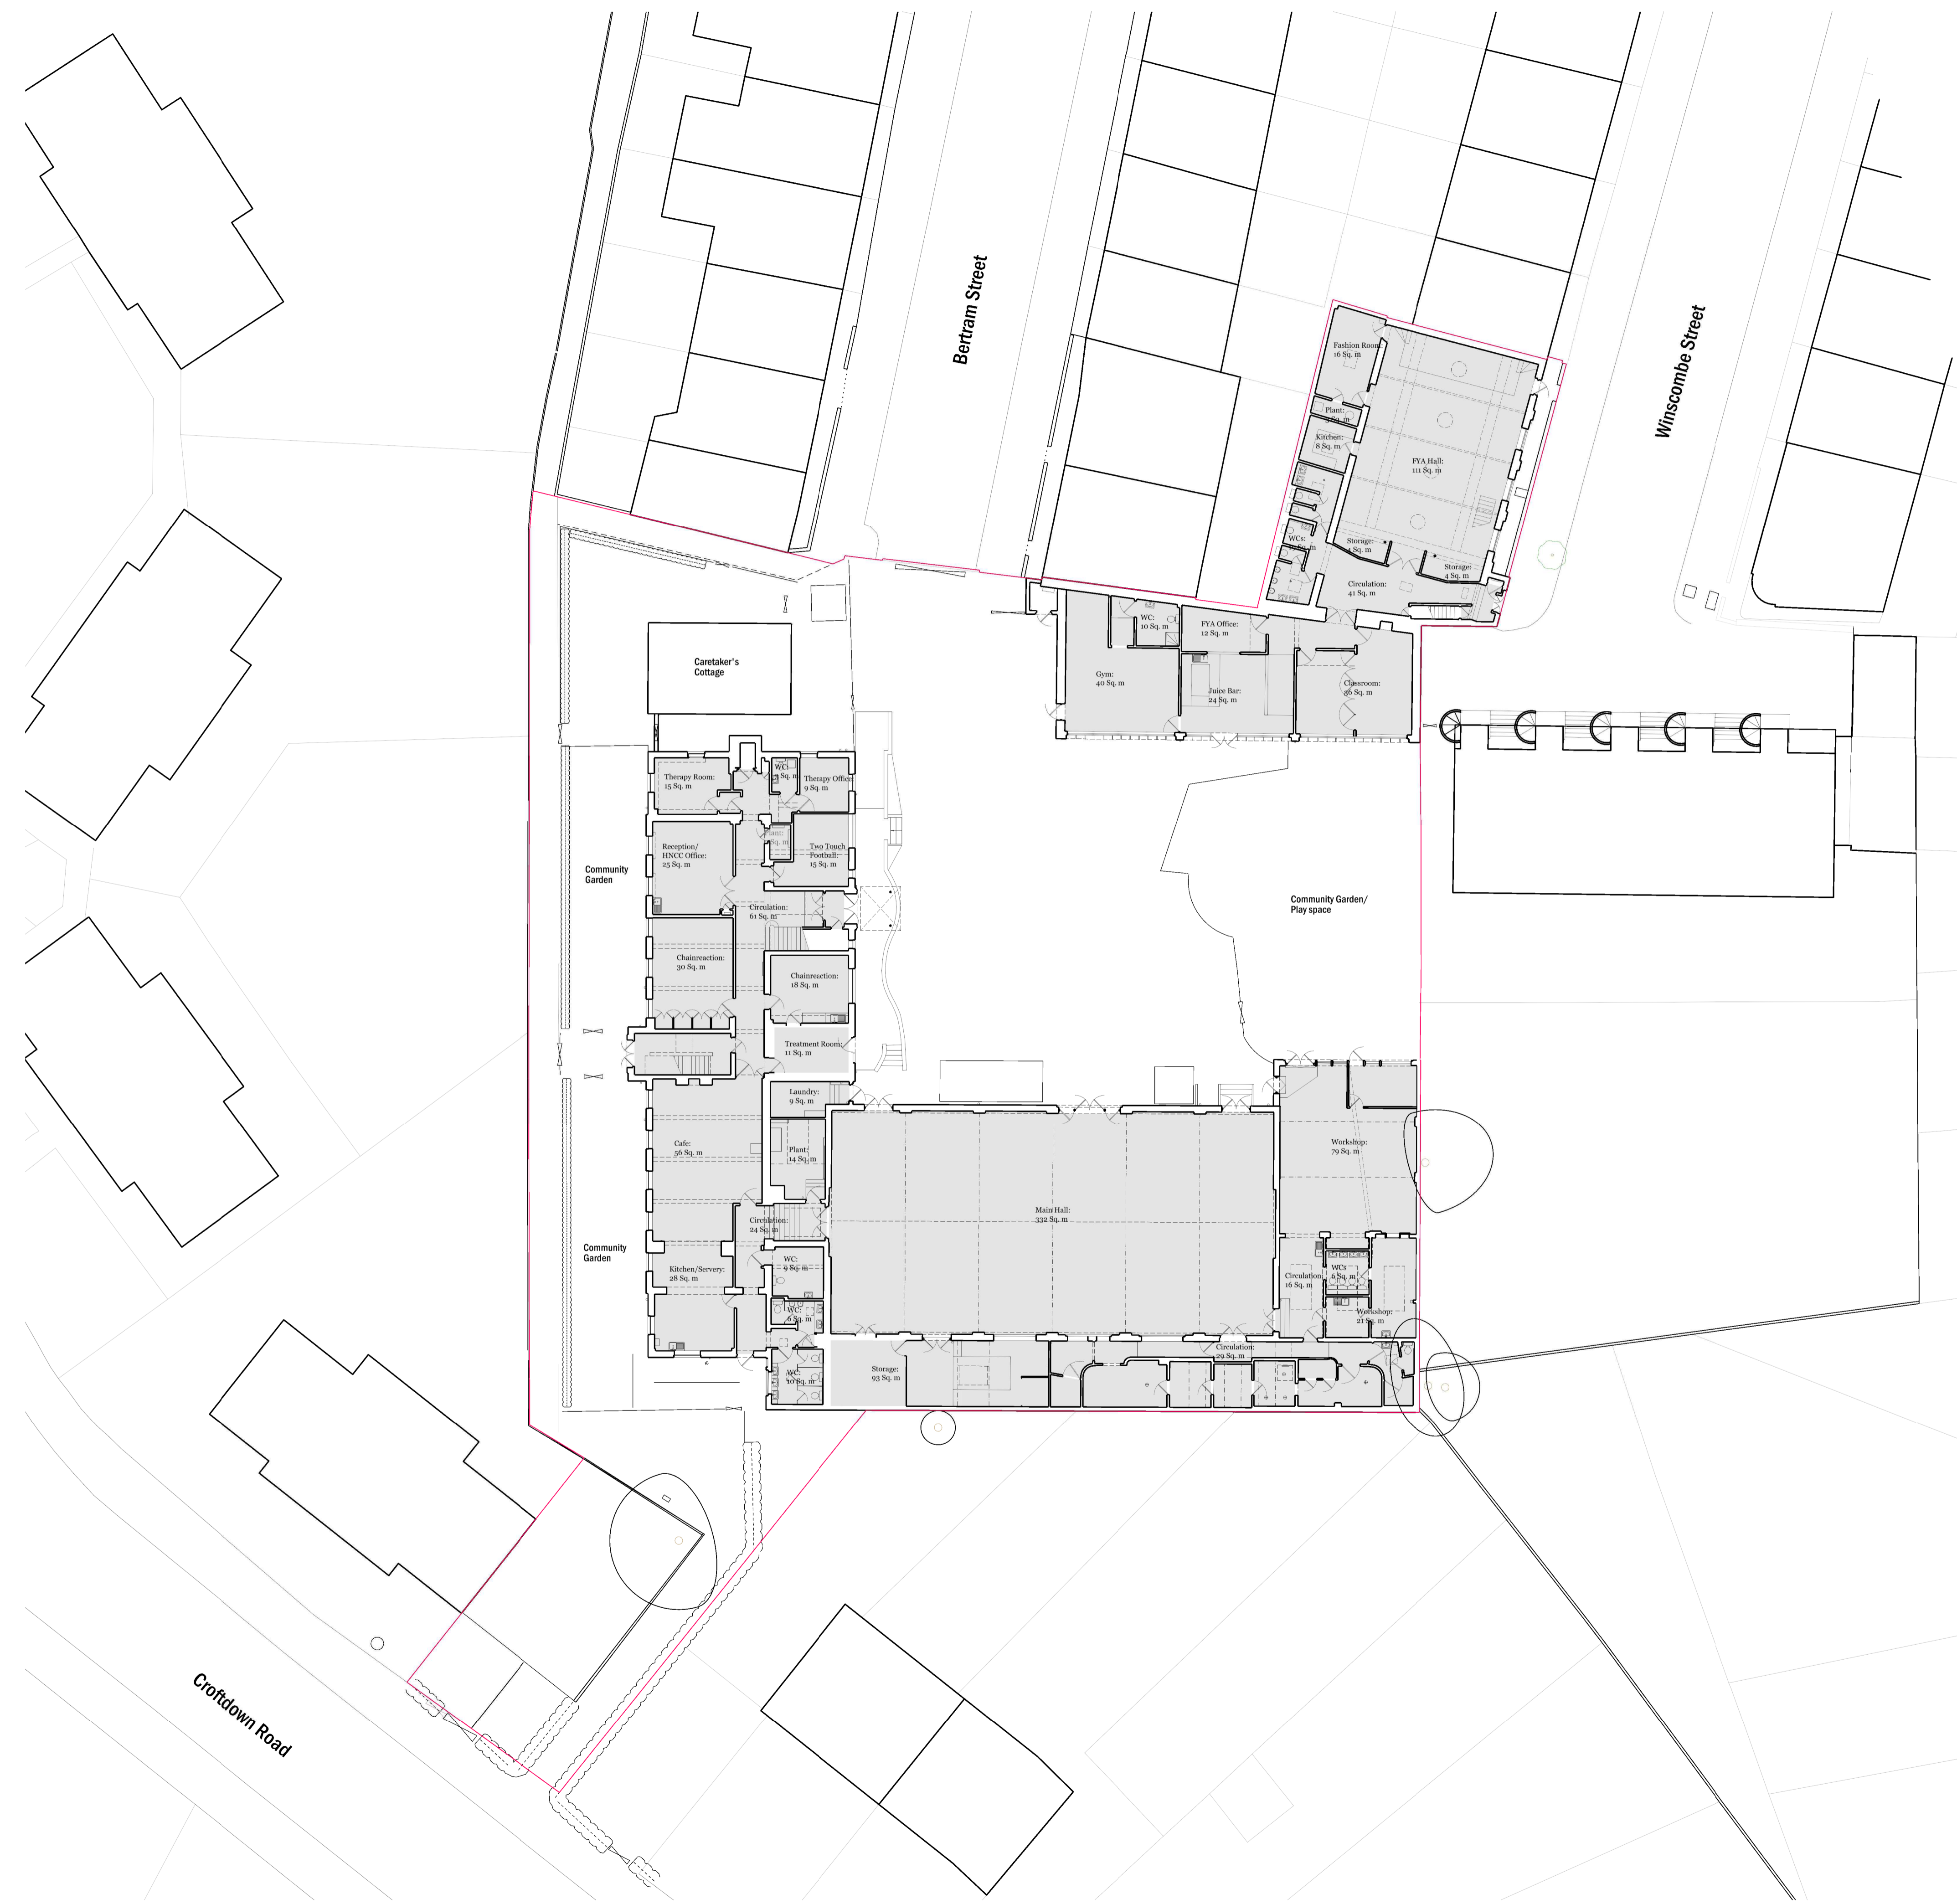

Revision description	Date	Int	Rev
<small>29-31 Cooper Street London EC2A 4AT</small>			
<small>T +44 (0) 20 7833 7102 F +44 (0) 20 7890 1940 W www.rcka.co.uk</small>			
Title Ground Floor Plan As Existing			
Project Camden HNCC		Client Camden Council	
Date 02.12.2015	Drawn by AB	Checked DK	Scale 1:200@A1
Job No 1415	Draw No PL-GA-000	Revision 	Rev B

©2016 RCKA. This drawing is not to be scaled - use written dimensions only. Any discrepancies to be reported to the architect. All dimensions to be checked on site.