


# Planning

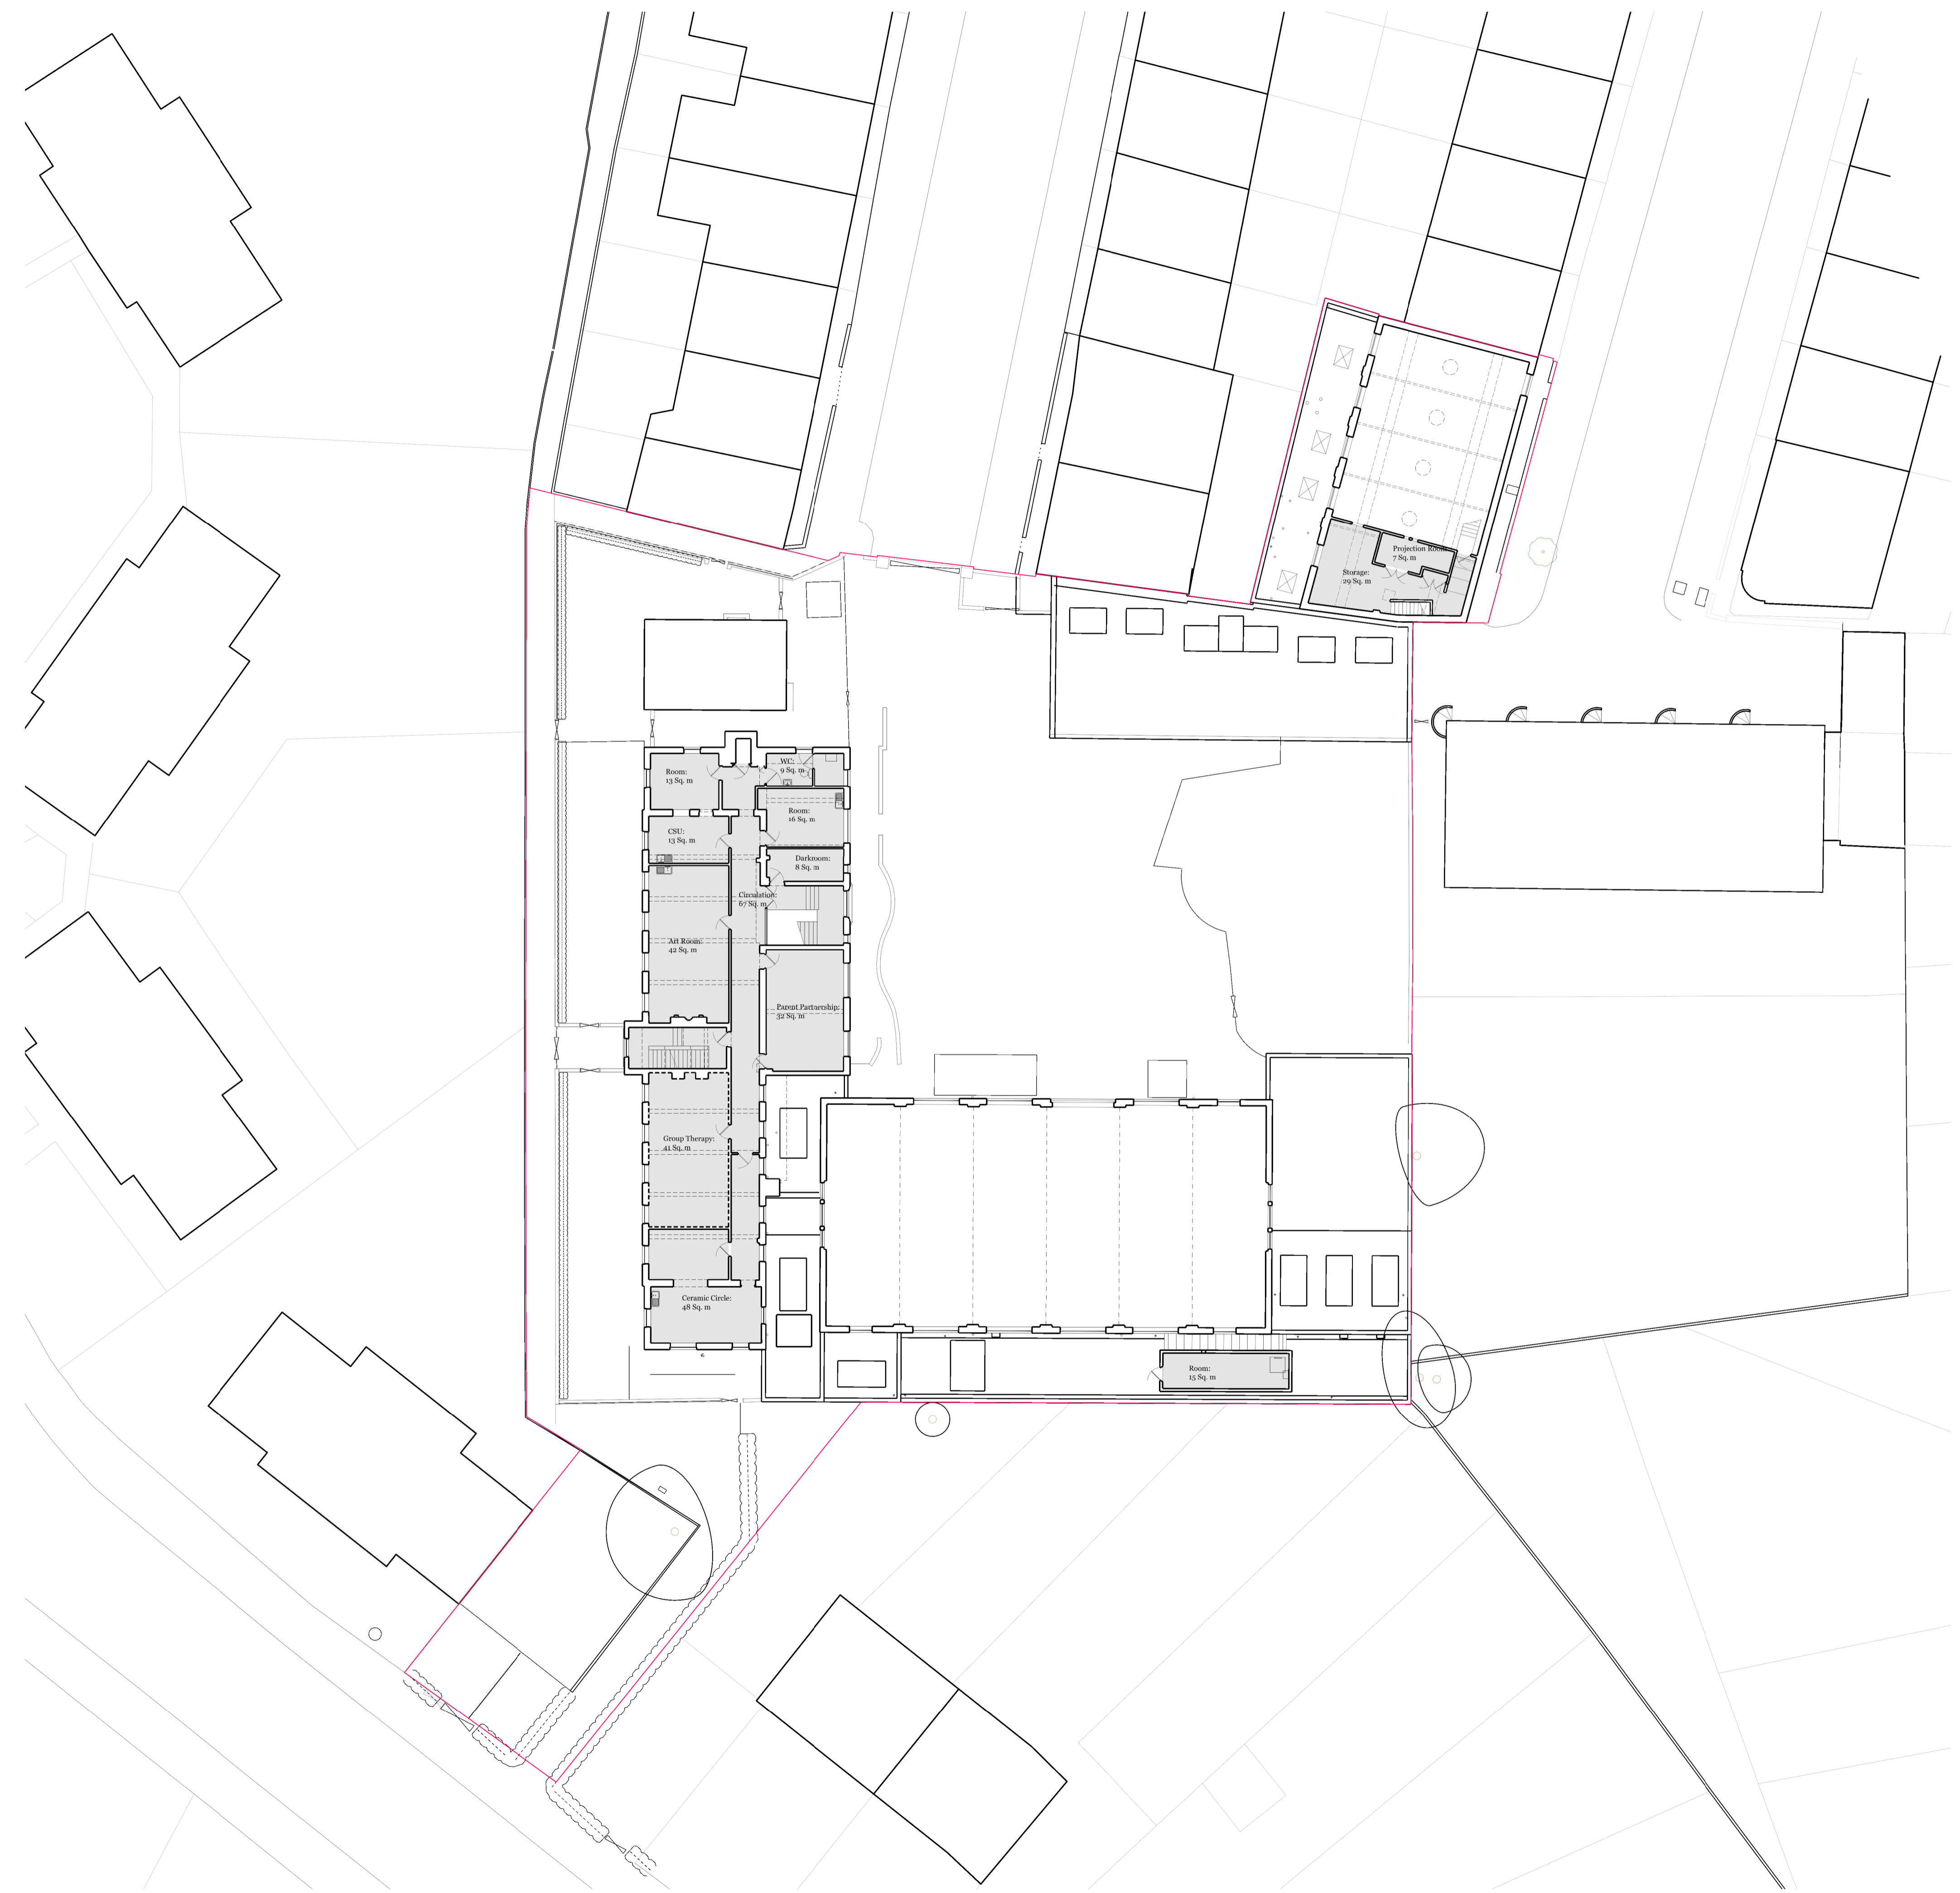

Revision description	Date	Init	Rev
<p><b>rcka</b> 29-31 Cooper Street T +44 (0) 20 7631 3102            London E14 6AT F +44 (0) 20 7660 1940            W www.rcka.co.uk</p>			
<p>Title: <b>First Floor Plan As Existing</b></p>			
Project: <b>Camden HNCC</b>	Client: <b>Camden Council</b>		
Date: <b>02.12.2015</b>	Drawn by: <b>AB</b>	Checked: <b>DK</b>	Scale: <b>1:200@A1</b>
Job No: <b>1415</b>	Draw No: <b>PL-GA-001</b>	Revision: <b>B</b>	

©2016 RCKA. This drawing is not to be scaled - use written dimensions only. Any discrepancies to be reported to the architect. All dimensions to be checked on site.