


Planning

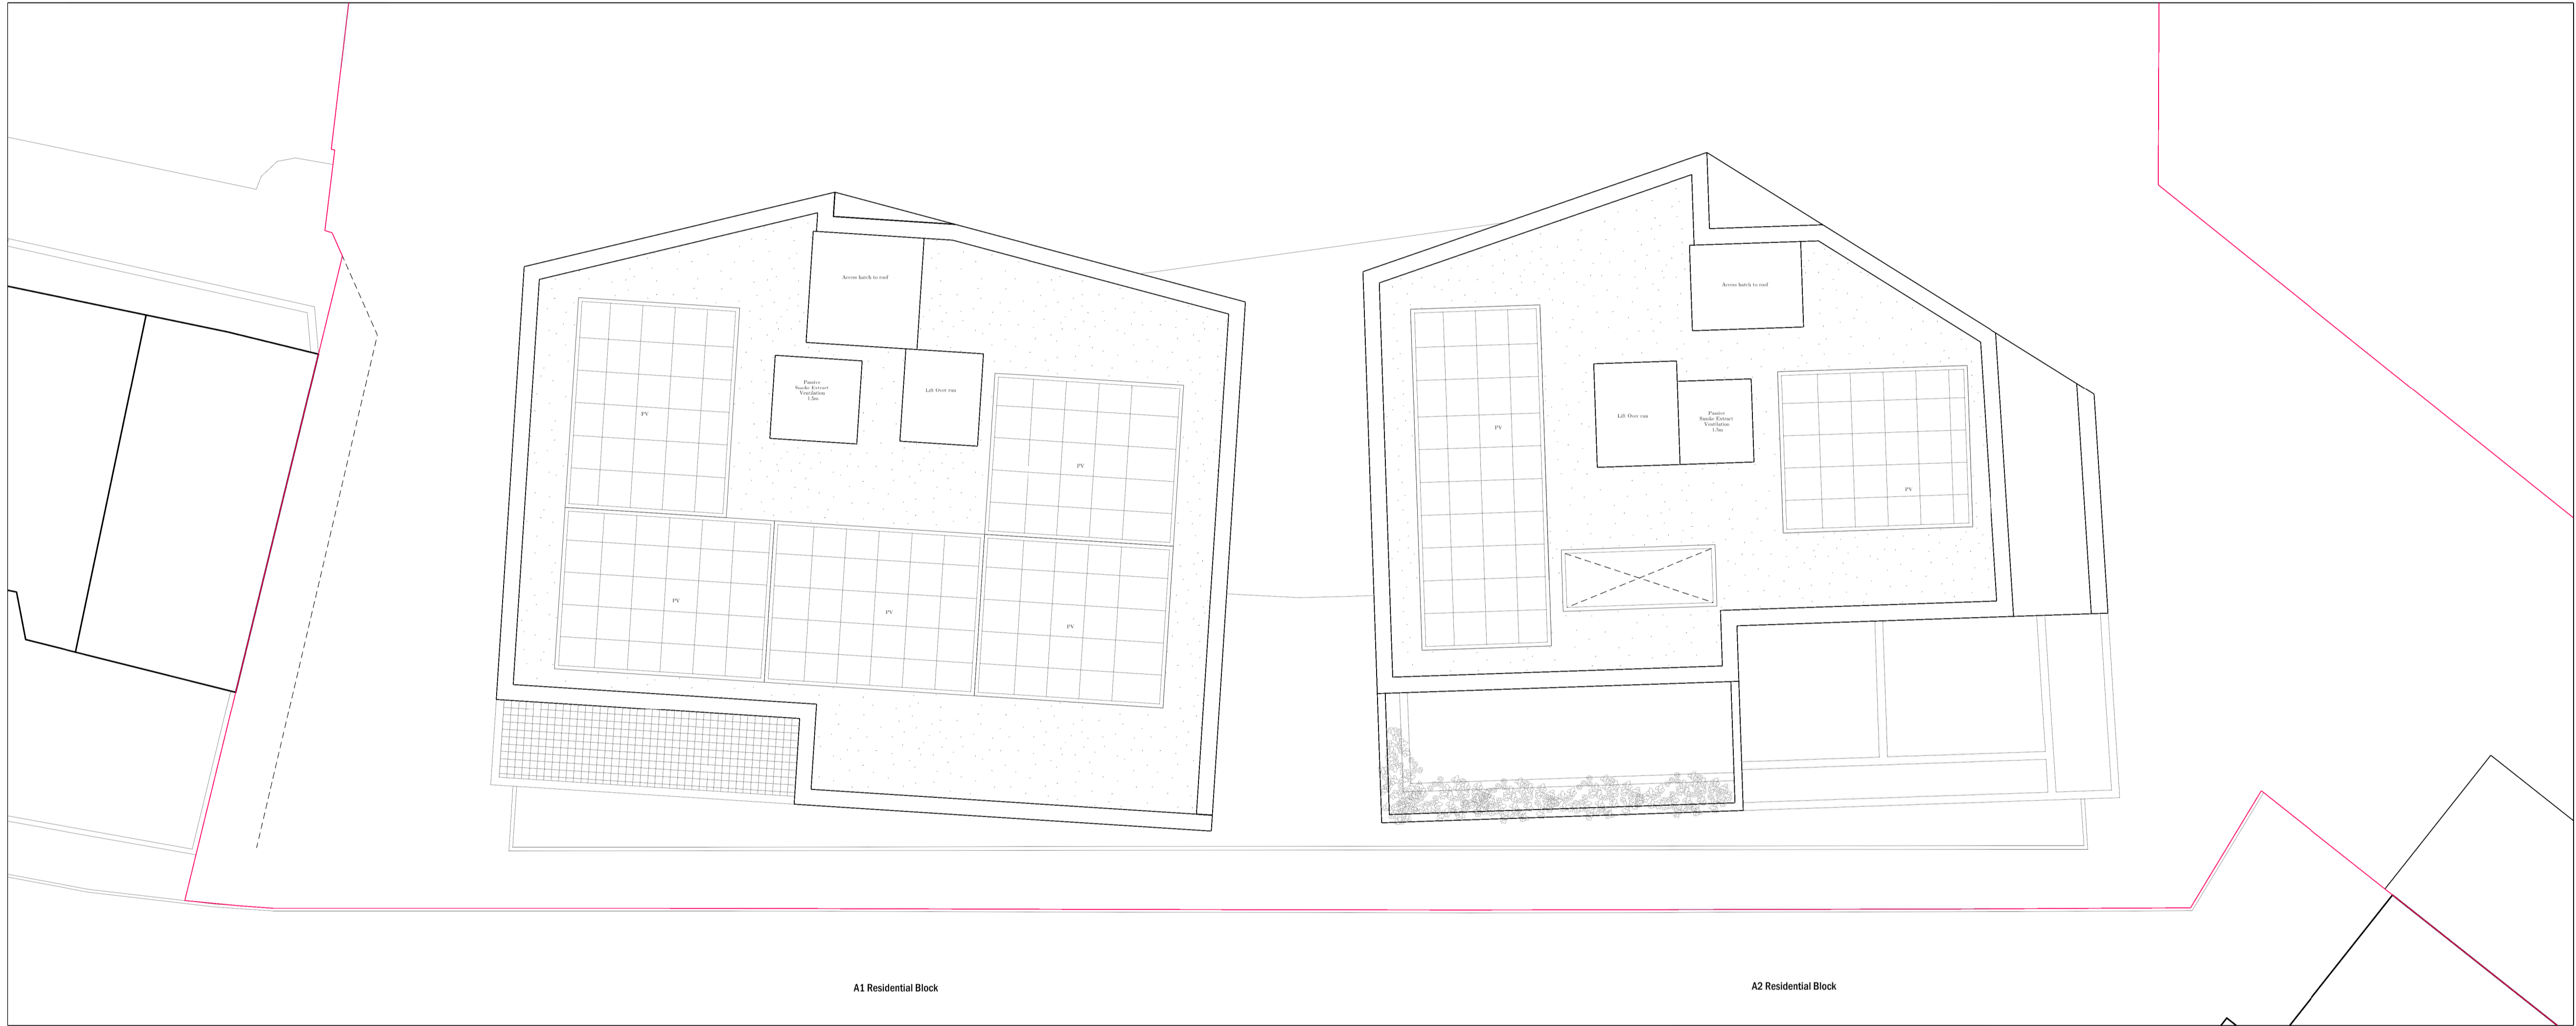

01 Roof Plan Building A As Proposed

Revision description		Date	Int	Rev
<small>29-31 Copper Street London EC2A 6AT T +44 (0) 20 7833 3102 F +44 (0) 20 7890 1940 W www.rcka.co.uk</small>				
Title		Roof Plan Building A As Proposed		
Project	Camden HNCC	Client	Camden Council	
Date	16.03.2016	Drawn by	JH	Checked DK Scale 1:100@A1
Job No	1415	Draw No	PL-GA-A-605	Revision M

©2016 RCKA. This drawing is not to be scaled - use written dimensions only. Any discrepancies to be reported to the architect. All dimensions to be checked on site.