


Planning

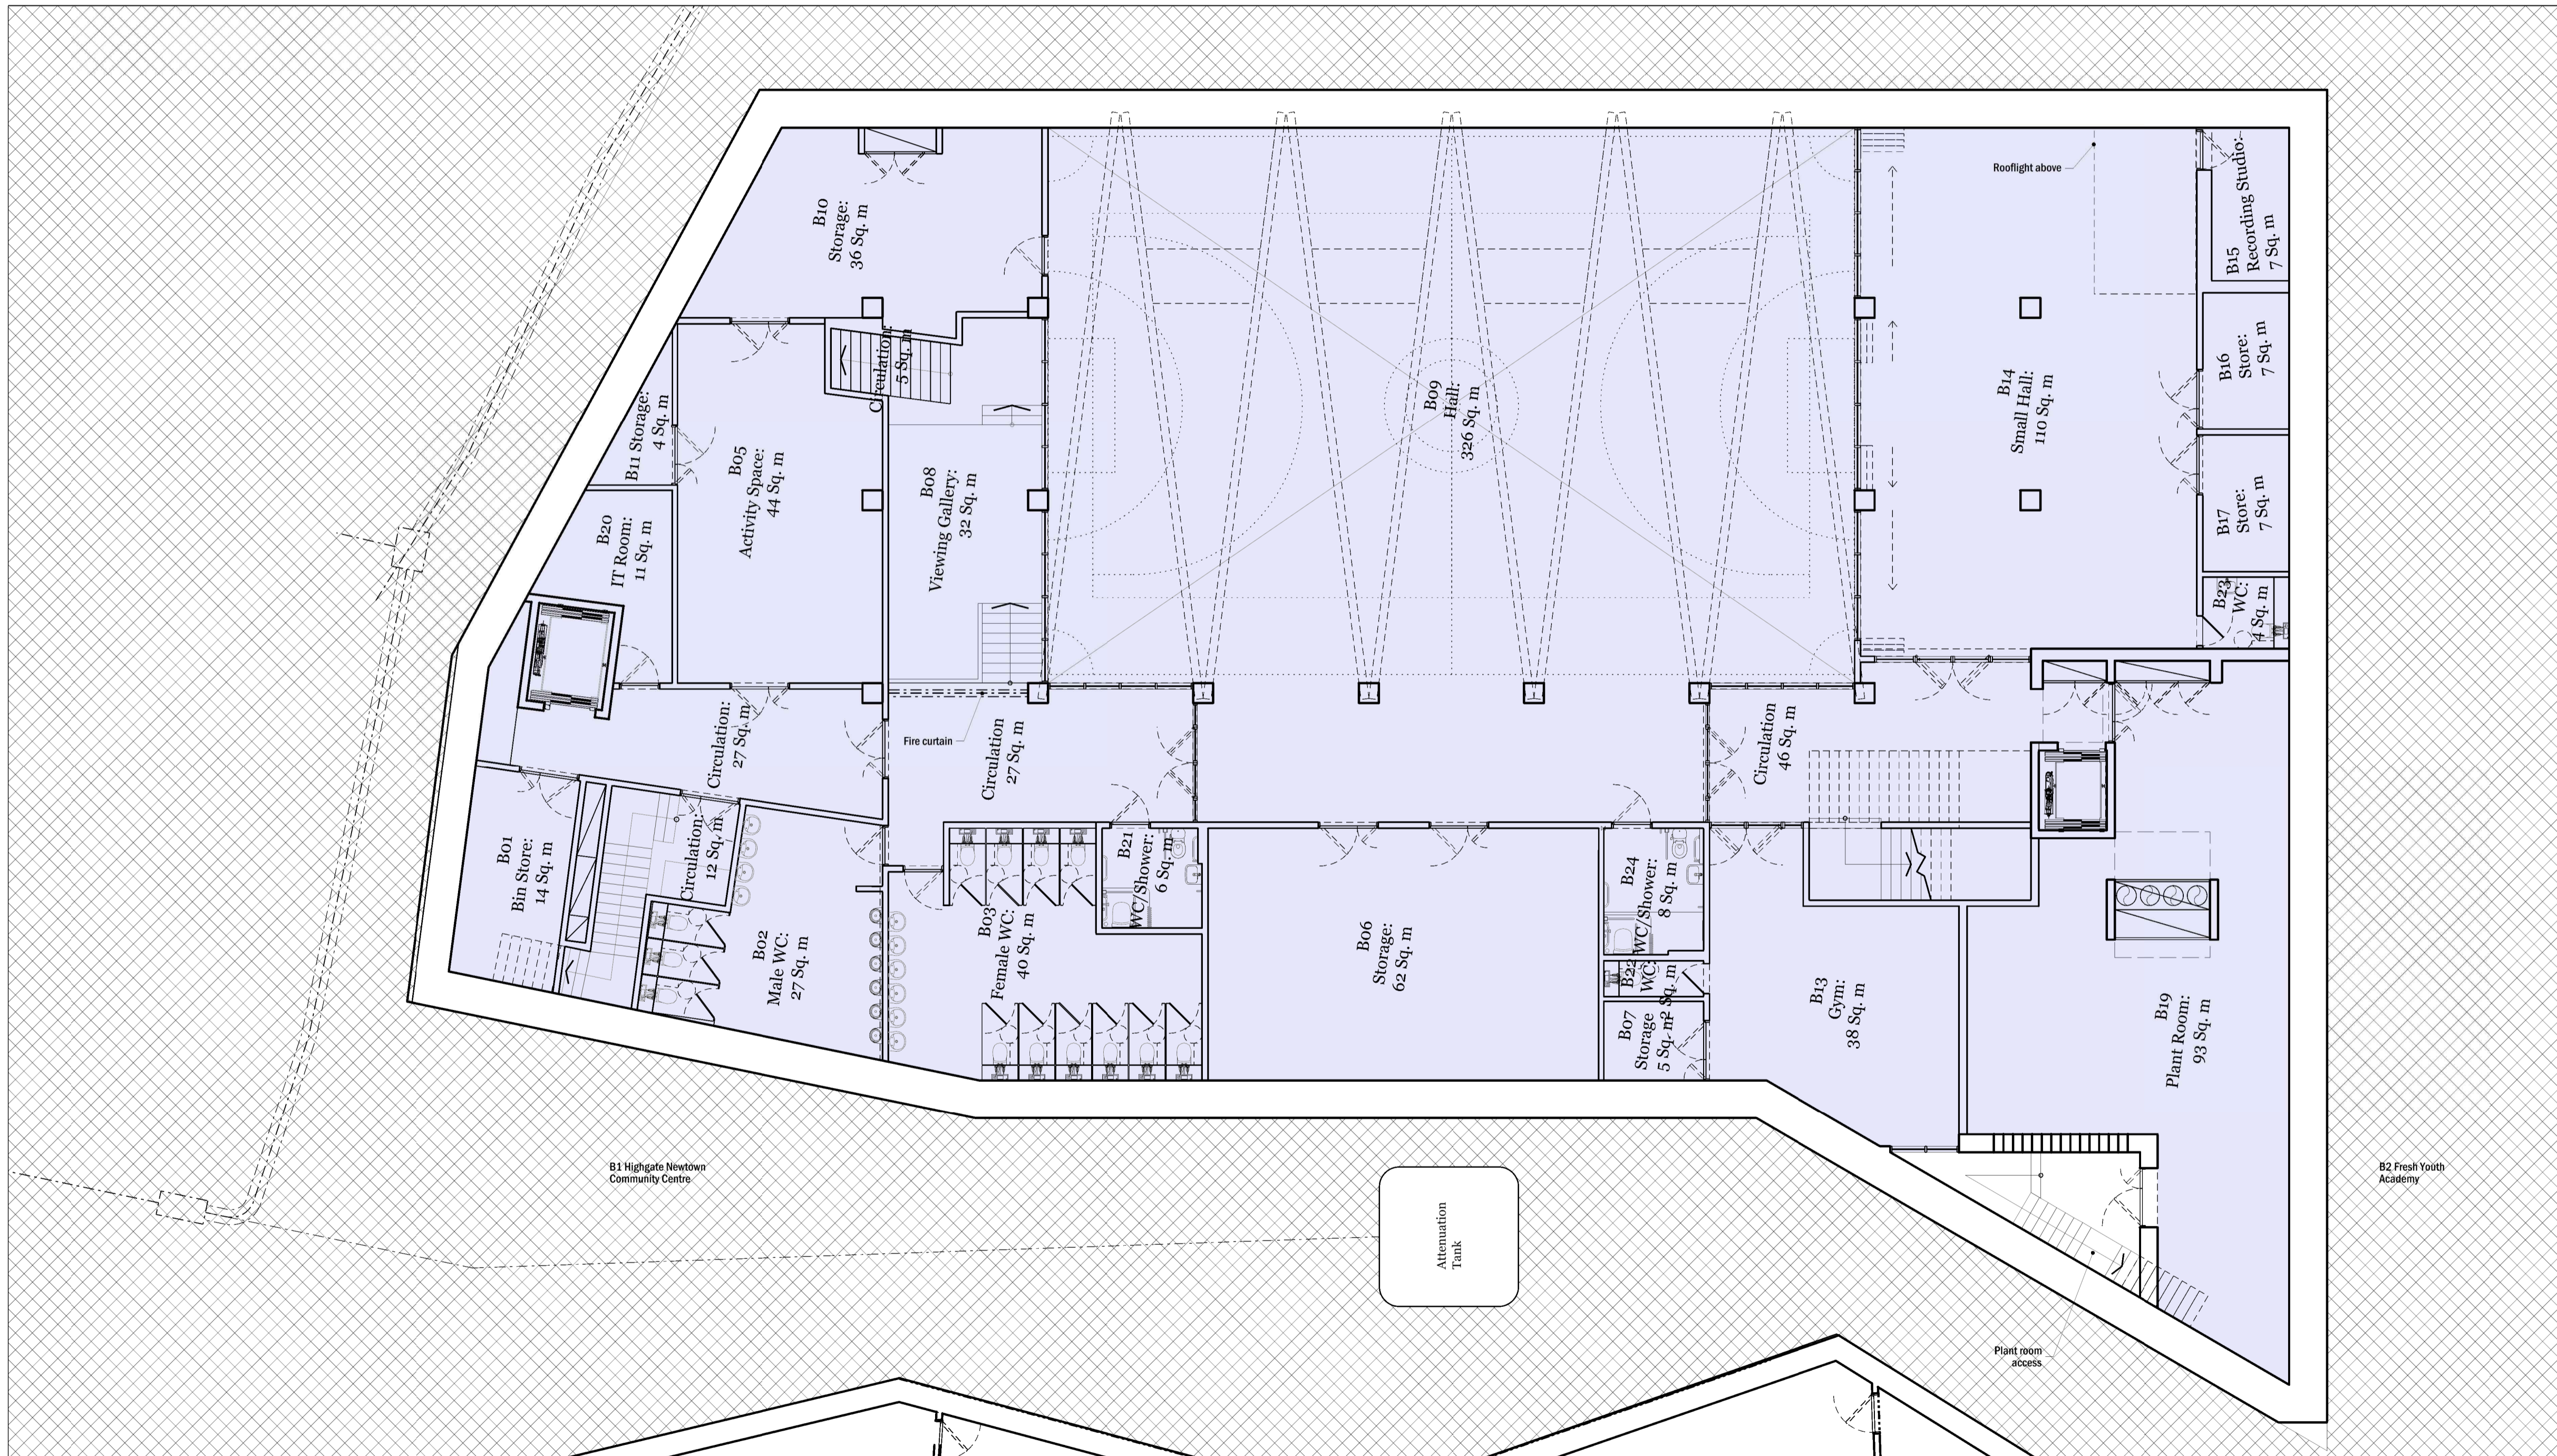

01 Basement Floor Plan Building A As Proposed

Revision description	Date	Int	Rev
<small>29-31 Cooper Street London EC2A 4AT www.rcka.co.uk</small>			
Title Basement Floor Plan Building B As Proposed		Client Camden Council	
Project Camden HNCC	Date 26.01.2016	Drawn by AB	Checked DK
Job No 1415	Draw No PL-GA-B-599	Scale 1:100@A1	Revision Q

©2016 RCKA. This drawing is not to be scaled - use written dimensions only. Any discrepancies to be reported to the architect. All dimensions to be checked on site.